



GROUND FLOOR PLAN 1:50

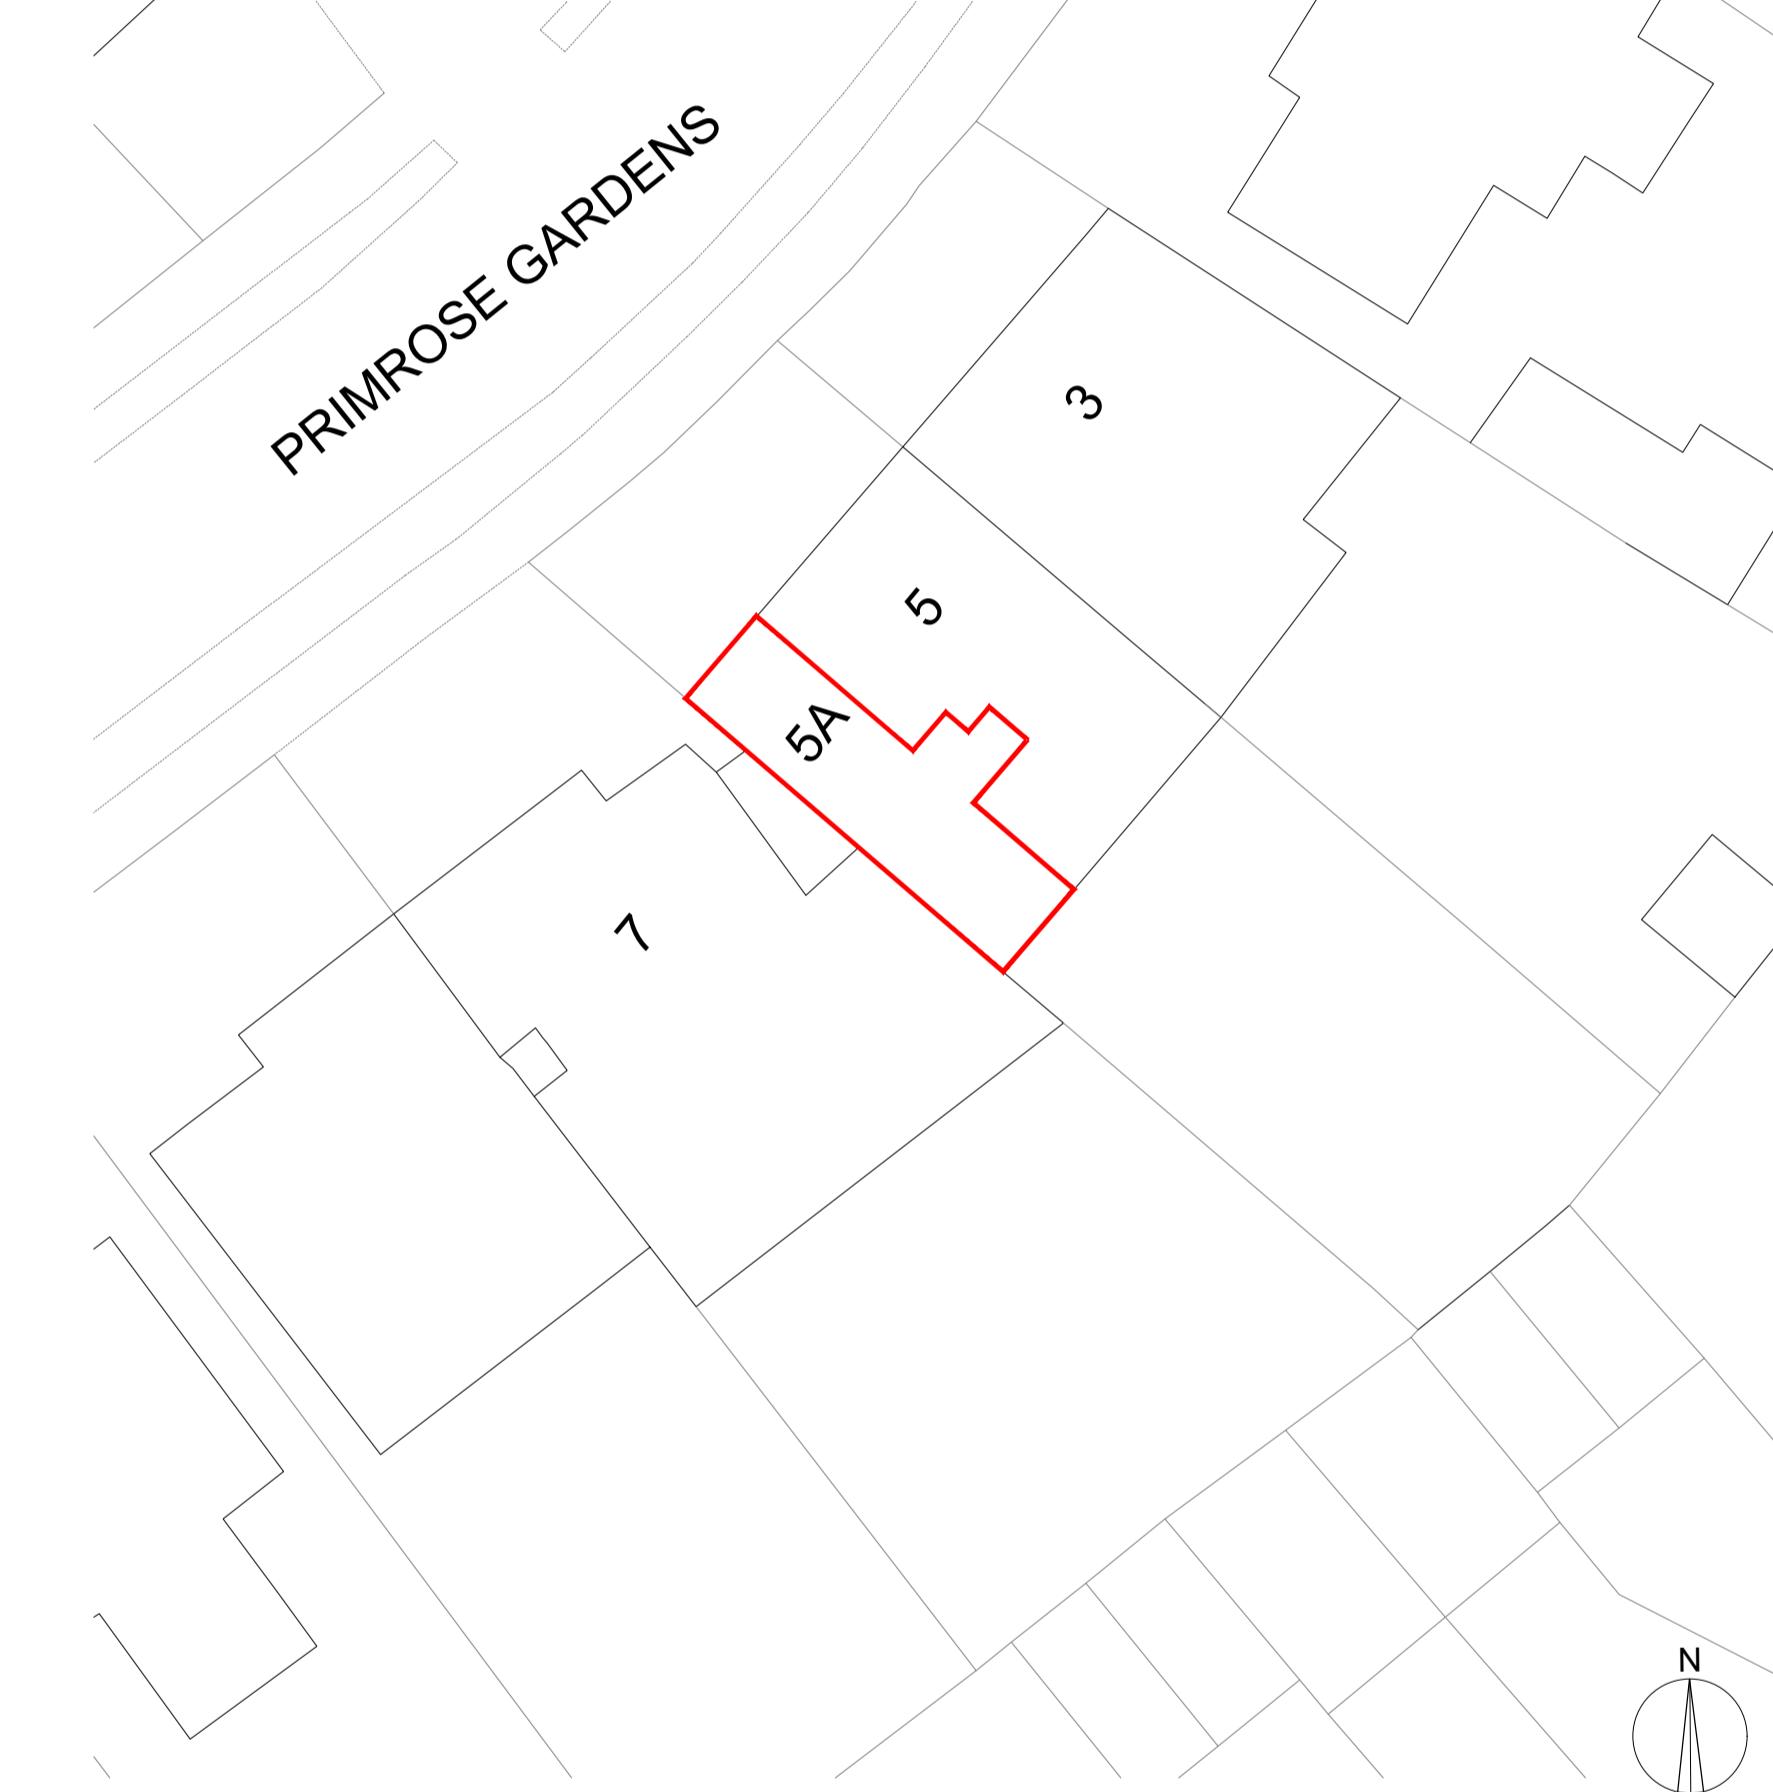

BLOCK PLAN 1:200

JOB	5a Primrose Gardens, Ruislip HA4 6TY
CLIENT	Krish Lakshmpathy
DRAWING	Existing plans

DALE VENN ARCHITECTS
Architects, Planners & Surveyors
HIGH HOUSE, HARLINGTON ROAD,
HILLINGDON, MIDDLESEX 01895-237345

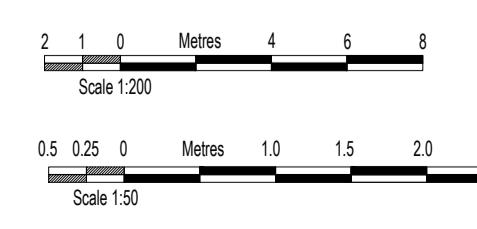

SCALE AS SHOWN@ A1	DRAWING No.	REV.
DATE OCT 23	DRAWN LK	
CHECKED DV		

5096-1