


| | | | |
|--|----------------------|--------------|-------------------|
| PROGRAMME: | | | |
| | | | |
| KEY: | | | |
| | Neighbouring context | RWP | Rain Water Pipe |
| | Existing walls | SVP | Soil Vent Pipe |
| | Proposed walls | | Boundary line |
| | Proposed rooflight | | Existing removed |
| MH | Manhole | | Existing beam |
| B | Boiler | | 1.9 m head height |
| EM | Electric Meter | | 1.5 m head height |
| GM | Gas Meter | | Ridge line |
| REVISION NOTES: | | | |
| REV: | DATE: | DESCRIPTION: | |
| GENERAL NOTES: | | | |
| <ol style="list-style-type: none"> All Dimensions are in millimetres unless otherwise stated All work to be carried out in accordance with current building regulations and all relevant british standards/codes of practice. The Contractor is responsible for the correct setting out of the works on site, all dimensions to be checked prior to fabrication of materials and commencement of works. This Drawing is to be read in conjunction with all relevant drawings and specifications Exact SVP and Boiler position to be determined onsite by contractor A 'macerator toilet' would be required for a certain designs if the toilet location is away from existing SVP Steels imbedded into ceiling may be charged additionally by your contractor All proposed materials are to be similar in appearance to that of the existing house, unless otherwise stated. Skylights must not protrude past the roof slope by more than 150mm Glazing which exceeds 25% of the added floor area will result in extra charges for S.A.P Calculations Windows on a side elevation at first floor level or above must be obscured glazing and non openable below 1.7m Load-bearing partitions and/or posts are shown in a rough position. The exact position is to be confirmed by a structural engineer prior to construction. | | | |
|  <p>FREEDOM HOMES ARCHITECTS</p> | | | |
| <p>Freedom Homes. Ealing Cross, 85 Uxbridge Rd, London W5 5BW</p> <p>CLIENT: Hazma Mir</p> <p>PROJECT: Rear Extension, Creation of Outbuilding</p> <p>PROJECT ADDRESS: 29 Great Central Avenue, Ruislip HA4 6TT</p> <p>DRAWING TITLE: SITE PLAN_LOCATION MAP</p> <p>DRAWN BY: NK CHECKED BY: JH</p> <p>DATE: 05.08.24 Rev: R00 Rev. DATE:</p> <p>SCALE@A3: 1:500 DRAWING No: GCA-R00-PR-101</p> | | | |


Loft Plan

1 : 100

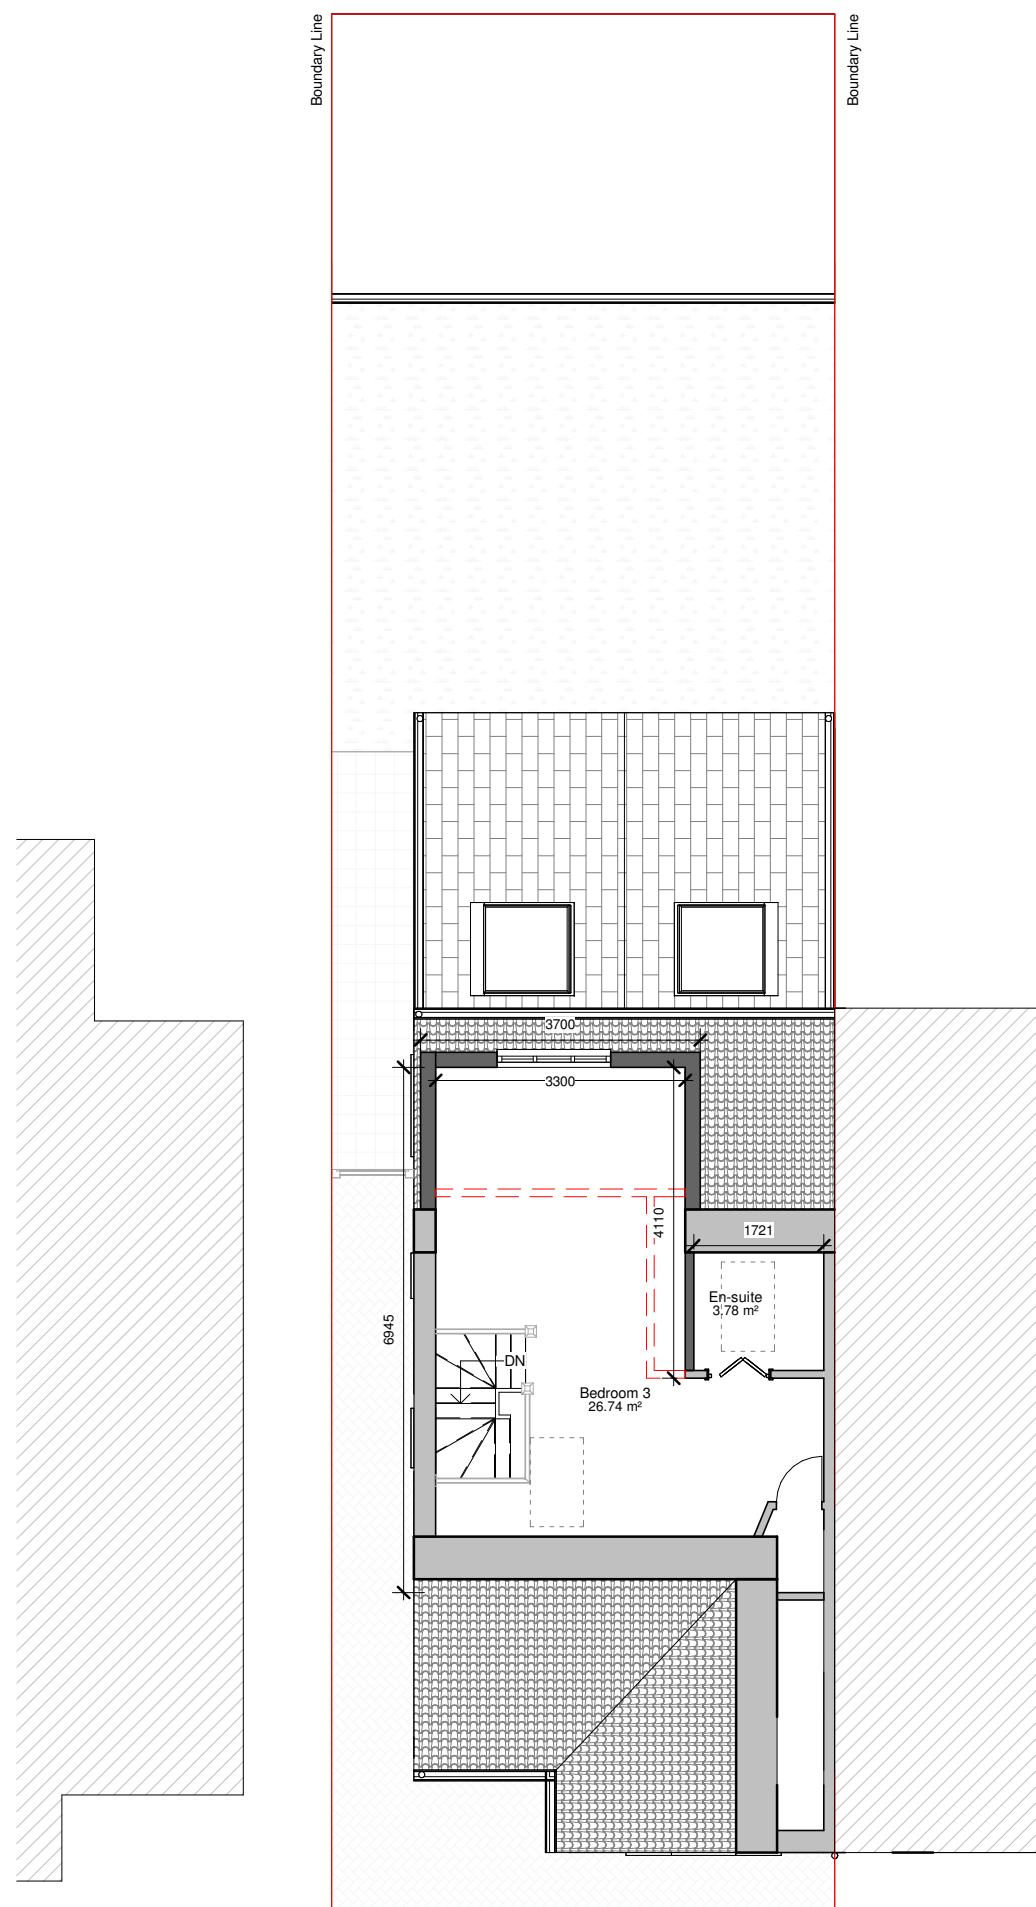

Roof Plan

1 : 100

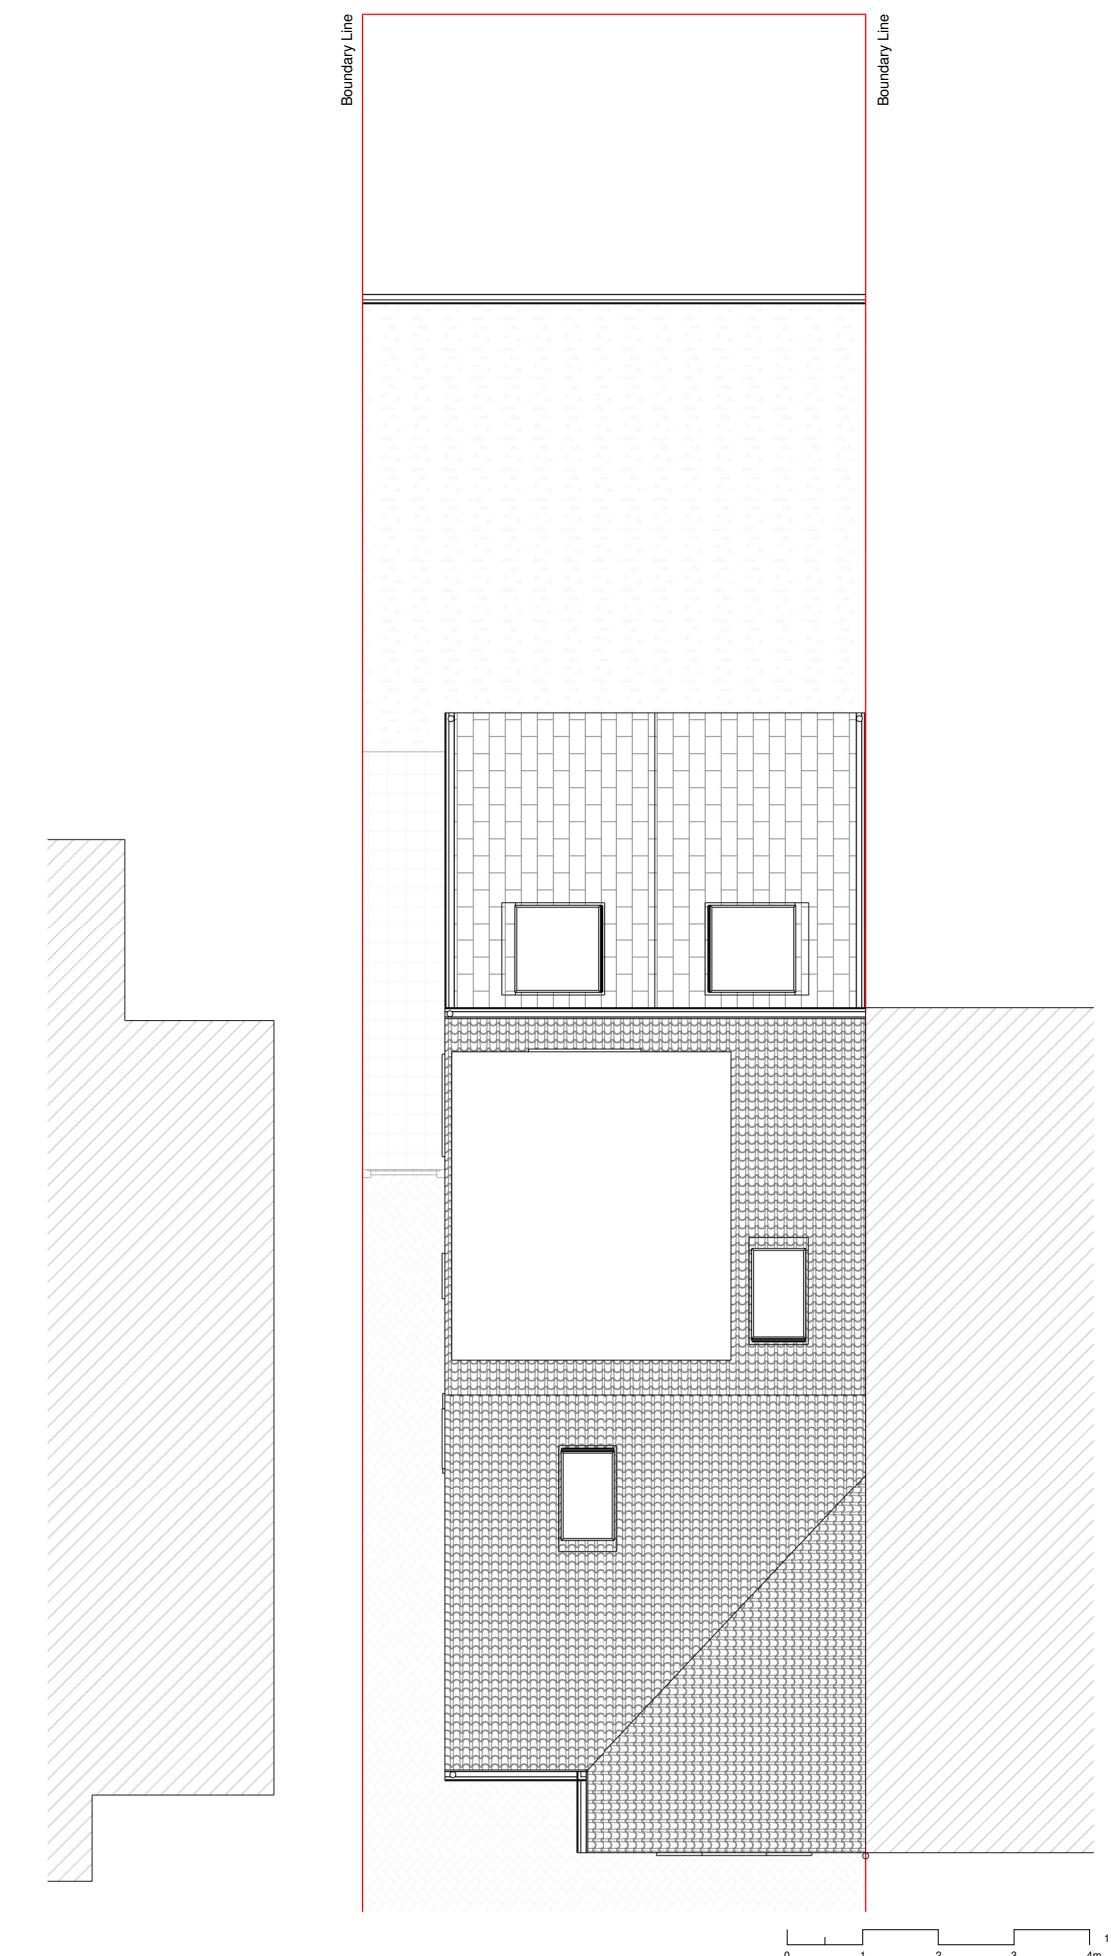

PROGRAMME:

| |
|--|
| |
| |
| |
| |
| |

KEY:

| | | | |
|--|----------------------|---------------|-------------------|
| | Neighbouring context | RWP | Rain Water Pipe |
| | Existing walls | SVP | Soil Vent Pipe |
| | Proposed walls | Boundary line | Boundary line |
| | Proposed rooflight | — | Existing removed |
| | Manhole | — - - | Existing beam |
| | Boiler | — | 1.9 m head height |
| | Electric Meter | — | 1.5 m head height |
| | Gas Meter | — - - | Ridge line |

REVISION NOTES:

| | | |
|------|-------|--------------|
| REV: | DATE: | DESCRIPTION: |
| | | |

GENERAL NOTES:

1. All Dimensions are in millimetres unless otherwise stated
2. All work to be carried out in accordance with current building regulations and all relevant british standards/codes of practice.
3. The Contractor is responsible for the correct setting out of the works on site, all dimensions to be checked prior to fabrication of materials and commencement of works.
4. This Drawing is to be read in conjunction with all relevant drawings and specifications
5. Exact SVP and Boiler position to be determined onsite by contractor
6. A 'macerator toilet' would be required for a certain designs if the toilet location is away from existing SVP
7. Steels imbedded into ceiling may be charged additionally by your contractor
8. All proposed materials are to be similar in appearance to that of the existing house, unless otherwise stated.
9. Skylights must not protrude past the roof slope by more than 150mm
10. Glazing which exceeds 25% of the added floor area will result in extra charges for S.A.P Calculations
11. Windows on a side elevation at first floor level or above must be obscured glazing and non openable below 1.7m
12. Load-bearing partitions and/or posts are shown in a rough position. The exact position is to be confirmed by a structural engineer prior to construction.



FREEDOM HOMES
ARCHITECTS

Freedom Homes, Ealing Cross, 85 Uxbridge Rd, London W5 5BW

Hazma Mir

CLIENT: _____

PROJECT: _____

PROPOSED FLOOR PLANS

DRAWING TITLE: _____

NK JH

DRAWN BY: _____ CHECKED BY: _____

05.08.24 Rev: R00 Rev. DATE:

DATE: _____ 1:100 DRAWING No: _____

SCALE@A3: _____ GCA-R00-PR-103

Front elevation

1 : 100




Left elevation

1 : 100



Rear elevation

1 : 100

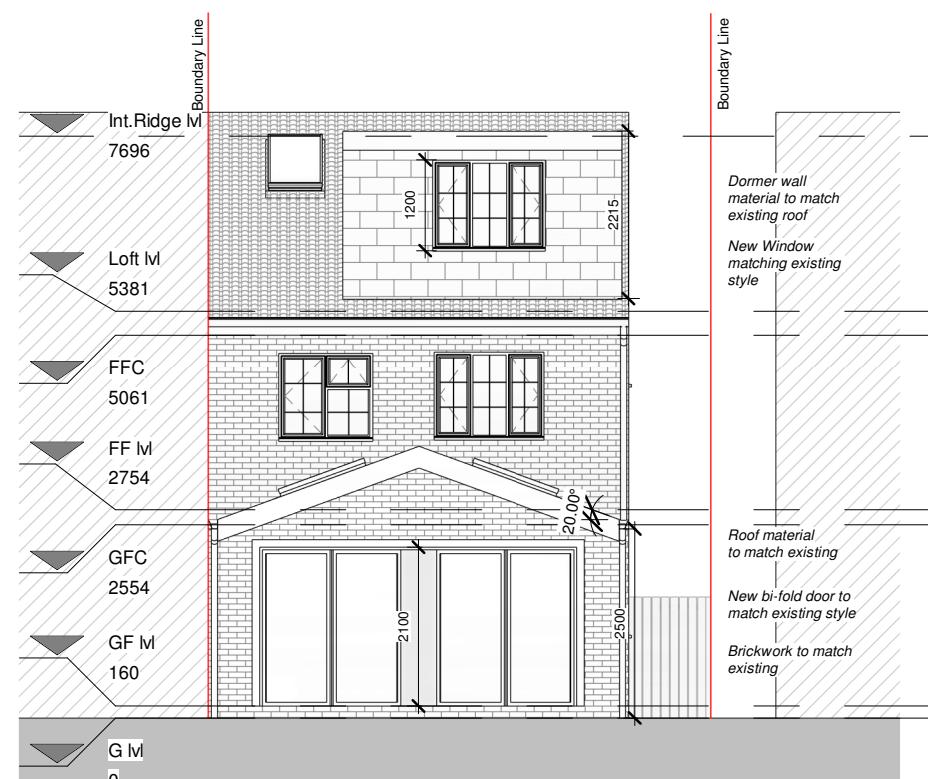

Right elevation

1 : 100



PROGRAMME:

KEY:

| | | | |
|--|----------------------|------------|-------------------|
| | Neighbouring context | RWP | Rain Water Pipe |
| | Existing walls | SVP | Soil Vent Pipe |
| | Proposed walls | | Boundary line |
| | Proposed rooflight | | Existing removed |
| | Manhole | | Existing beam |
| | Boiler | | 1.9 m head height |
| | Electric Meter | | 1.5 m head height |
| | Gas Meter | | Ridge line |

REVISION NOTES:

REV: | DATE: | DESCRIPTION:

GENERAL NOTES:

- All Dimensions are in millimetres unless otherwise stated
- All work to be carried out in accordance with current building regulations and all relevant british standards/codes of practice.
- The Contractor is responsible for the correct setting out of the works on site, all dimensions to be checked prior to fabrication of materials and commencement of works.
- This Drawing is to be read in conjunction with all relevant drawings and specifications
- Exact SVP and Boiler position to be determined onsite by contractor
- A 'macerator toilet' would be required for a certain designs if the toilet location is away from existing SVP
- Steels imbedded into ceiling may be charged additionally by your contractor
- All proposed materials are to be similar in appearance to that of the existing house, unless otherwise stated.
- Skylights must not protrude past the roof slope by more than 150mm
- Glazing which exceeds 25% of the added floor area will result in extra charges for S.A.P Calculations
- Windows on a side elevation at first floor level or above must be obscured glazing and non openable below 1.7m
- Load-bearing partitions and/or posts are shown in a rough position. The exact position is to be confirmed by a structural engineer prior to construction.



FREEDOM HOMES
ARCHITECTS

Freedom Homes, Ealing Cross, 85 Uxbridge Rd, London W5 5BW

Hazma Mir

CLIENT:

Rear Extension, Creation of Outbuilding

PROJECT:

29 Great Central Avenue, Ruislip HA4 6TT

PROJECT ADDRESS:

PROPOSED ELEVATIONS

DRAWING TITLE:

NK JH

DRAWN BY:

CHECKED BY:

DATE:

05.08.24 Rev: R00 Rev. DATE:


SCALE@A3:

1:100 DRAWING No:

GCA-R00-PR-104

Section 1

1 : 100

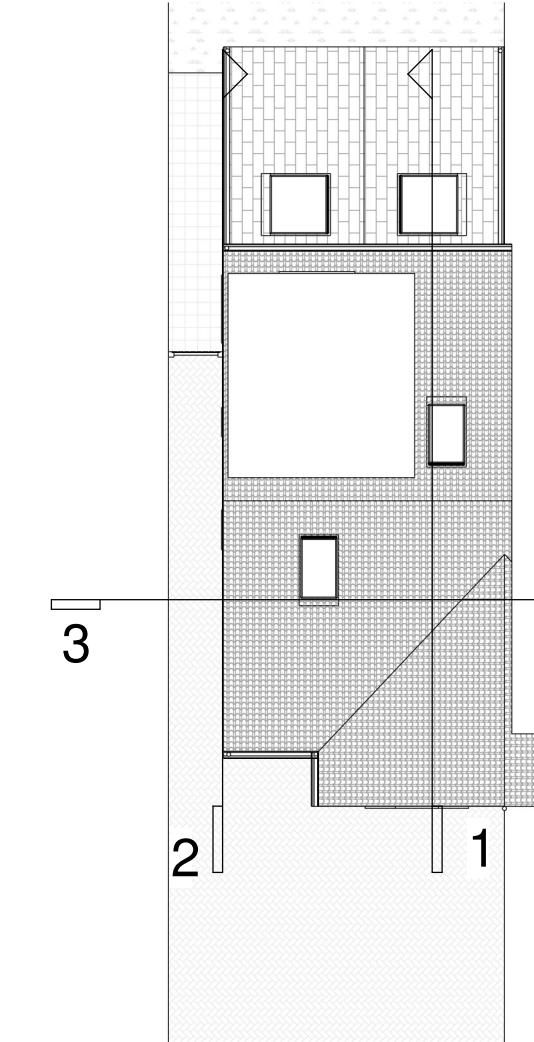


Section 2

1 : 100



Section 3

1 : 100

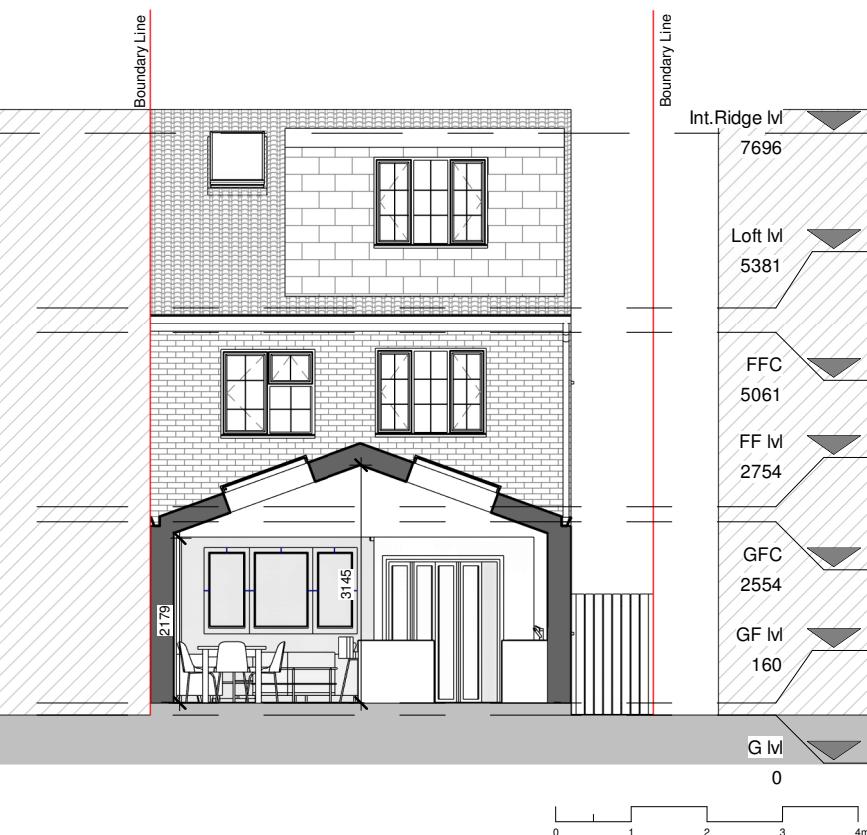

PROGRAMME:

| |
|--|
| |
| |
| |
| |
| |

KEY:

| | | | |
|-----------|----------------------|------------|-------------------|
| | Neighbouring context | RWP | Rain Water Pipe |
| | Existing walls | SVP | Soil Vent Pipe |
| | Proposed walls | | Boundary line |
| | Proposed rooflight | | Existing removed |
| MH | Manhole | | Existing beam |
| B | Boiler | | 1.9 m head height |
| EM | Electric Meter | | 1.5 m head height |
| GM | Gas Meter | | Ridge line |

REVISION NOTES:

REV: | DATE: | DESCRIPTION:

GENERAL NOTES:

1. All Dimensions are in millimetres unless otherwise stated
2. All work to be carried out in accordance with current building regulations and all relevant british standards/codes of practice.
3. The Contractor is responsible for the correct setting out of the works on site, all dimensions to be checked prior to fabrication of materials and commencement of works.
4. This Drawing is to be read in conjunction with all relevant drawings and specifications
5. Exact SVP and Boiler position to be determined onsite by contractor
6. A 'macerator toilet' would be required for a certain designs if the toilet location is away from existing SVP
7. Steels imbedded into ceiling may be charged additionally by your contractor
8. All proposed materials are to be similar in appearance to that of the existing house, unless otherwise stated.
9. Skylights must not protrude past the roof slope by more than 150mm
10. Glazing which exceeds 25% of the added floor area will result in extra charges for S.A.P Calculations
11. Windows on a side elevation at first floor level or above must be obscured glazing and non openable below 1.7m
12. Load-bearing partitions and/or posts are shown in a rough position. The exact position is to be confirmed by a structural engineer prior to construction.



FREEDOM HOMES
ARCHITECTS

Freedom Homes, Ealing Cross, 85 Uxbridge Rd, London W5 5BW

Hazma Mir

CLIENT: Rear Extension, Creation of Outbuilding

PROJECT: 29 Great Central Avenue, Ruislip HA4 6TT

PROJECT ADDRESS:

PROPOSED SECTIONS

DRAWING TITLE:

NK JH

DRAWN BY:

CHECKED BY:

05.08.24 Rev: R00 Rev. DATE:


DATE:

1:100 DRAWING No:

GCA-R00-PR-105


Front_Elevation_OB

1 : 100

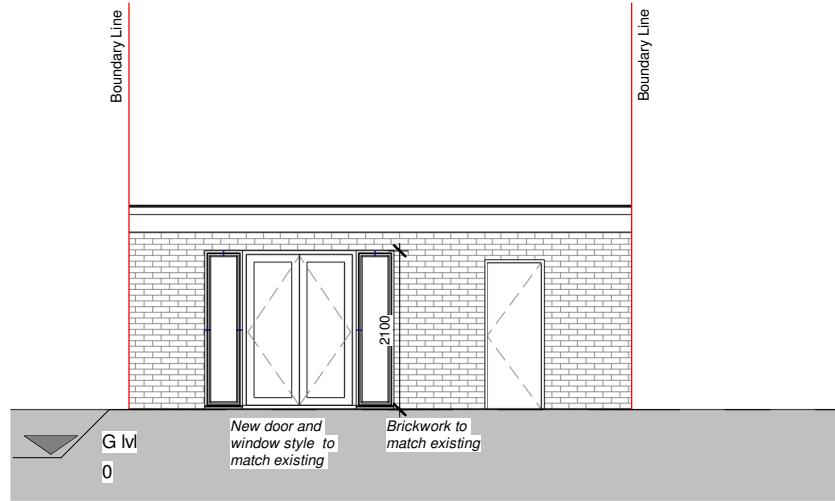


Left Elevation_OB

1 : 100

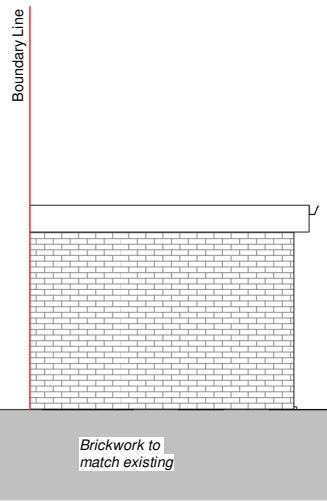


Rear Elevation_OB

1 : 100

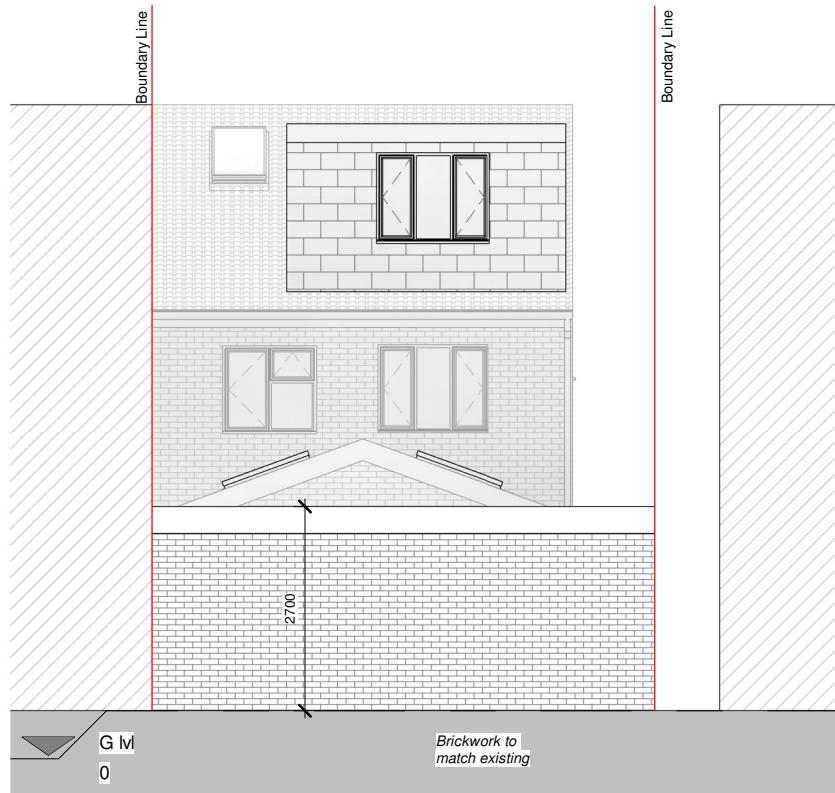

Right Elevation_OB

1 : 100

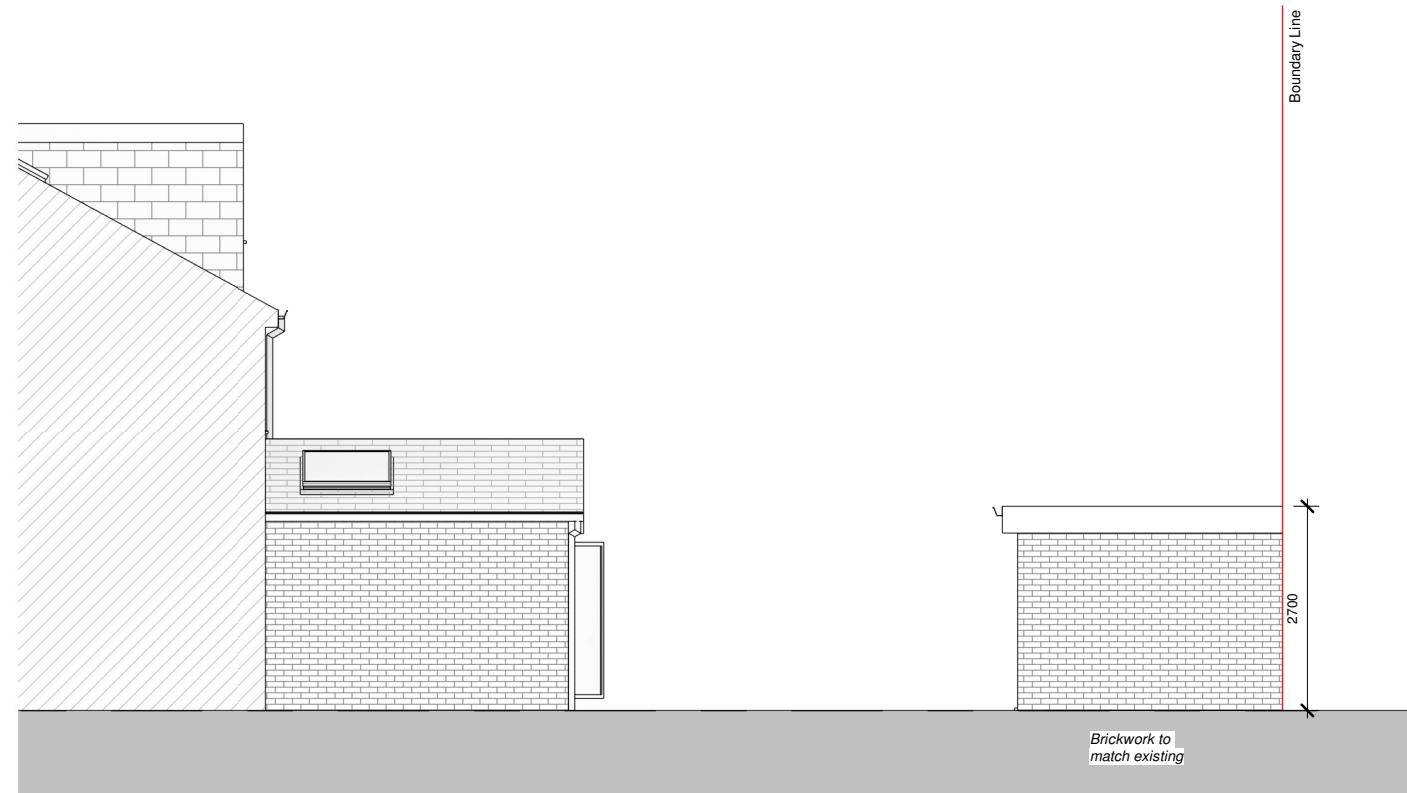

PROGRAMME:

| |
|--|
| |
| |
| |

KEY:

| | | | |
|-----------|----------------------|---------------|-------------------|
| | Neighbouring context | RWP | Rain Water Pipe |
| | Existing walls | SVP | Soil Vent Pipe |
| | Proposed walls | Boundary line | Boundary line |
| | Proposed rooflight | — | Existing removed |
| MH | Manhole | — - - | Existing beam |
| B | Boiler | — | 1.9 m head height |
| EM | Electric Meter | — | 1.5 m head height |
| GM | Gas Meter | — - - | Ridge line |

REVISION NOTES:

REV: | DATE: | DESCRIPTION:

GENERAL NOTES:

1. All Dimensions are in millimetres unless otherwise stated
2. All work to be carried out in accordance with current building regulations and all relevant british standards/codes of practice.
3. The Contractor is responsible for the correct setting out of the works on site, all dimensions to be checked prior to fabrication of materials and commencement of works.
4. This Drawing is to be read in conjunction with all relevant drawings and specifications
5. Exact SVP and Boiler position to be determined onsite by contractor
6. A 'macerator toilet' would be required for a certain designs if the toilet location is away from existing SVP
7. Steels imbedded into ceiling may be charged additionally by your contractor
8. All proposed materials are to be similar in appearance to that of the existing house, unless otherwise stated.
9. Skylights must not protrude past the roof slope by more than 150mm
10. Glazing which exceeds 25% of the added floor area will result in extra charges for S.A.P Calculations
11. Windows on a side elevation at first floor level or above must be obscured glazing and non openable below 1.7m
12. Load-bearing partitions and/or posts are shown in a rough position. The exact position is to be confirmed by a structural engineer prior to construction.



FREEDOM HOMES
ARCHITECTS

Freedom Homes. Ealing Cross, 85 Uxbridge Rd, London W5 5BW

Hazma Mir

CLIENT: _____

PROJECT: _____

29 Great Central Avenue, Ruislip HA4 6TT

PROJECT ADDRESS: _____

OUTBUILDING_ELEVATIONS

DRAWING TITLE: _____

NK JH

DRAWN BY: _____

CHECKED BY: _____

DATE: 05.08.24

Rev: R00

Rev. DATE: _____

SCALE@A3: 1:100

DRAWING No: GCA-R00-PR-107