



FOR PLANNING PURPOSES ONLY


ADDRESS 31 Greenacres Avenue Ickenham UB10 8HQ		
DRAWING TITLE Plans / elevations extg		
PROPOSAL Single storey rear extension		
SCALE 1:100	DATE Oct 23	REV
DRAWING NUMBER L.01		

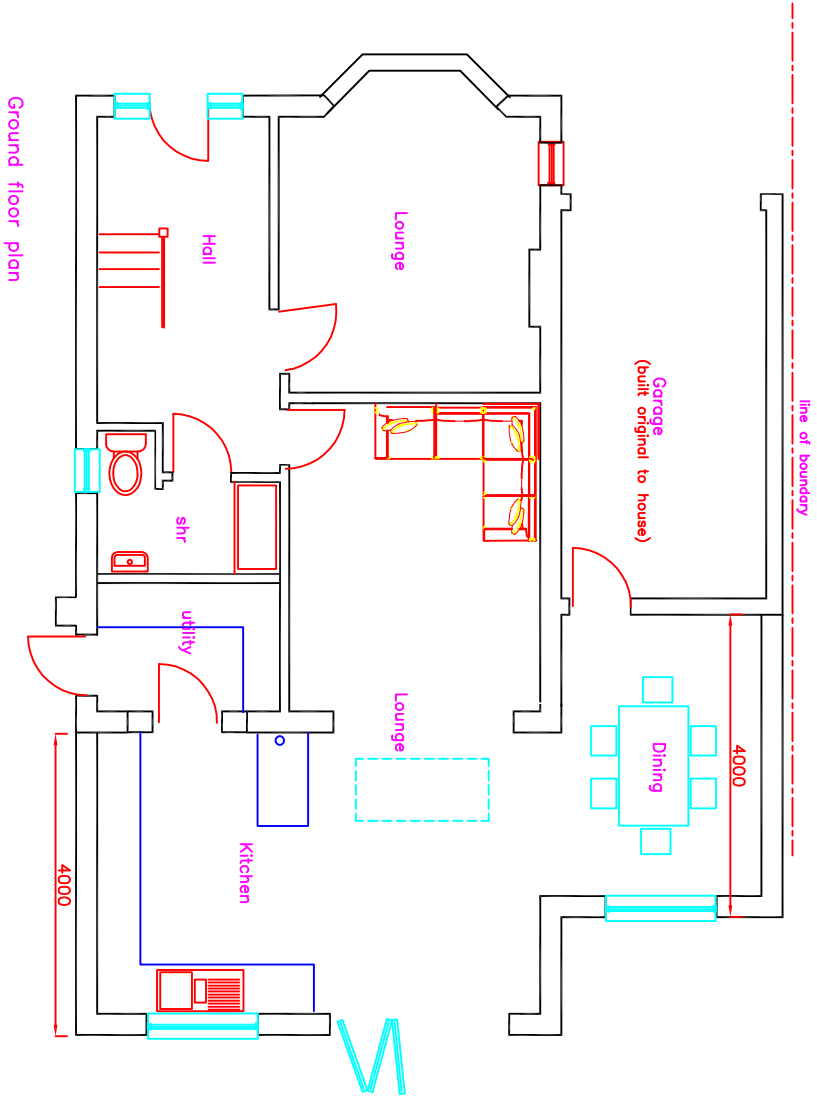


Ground floor plan

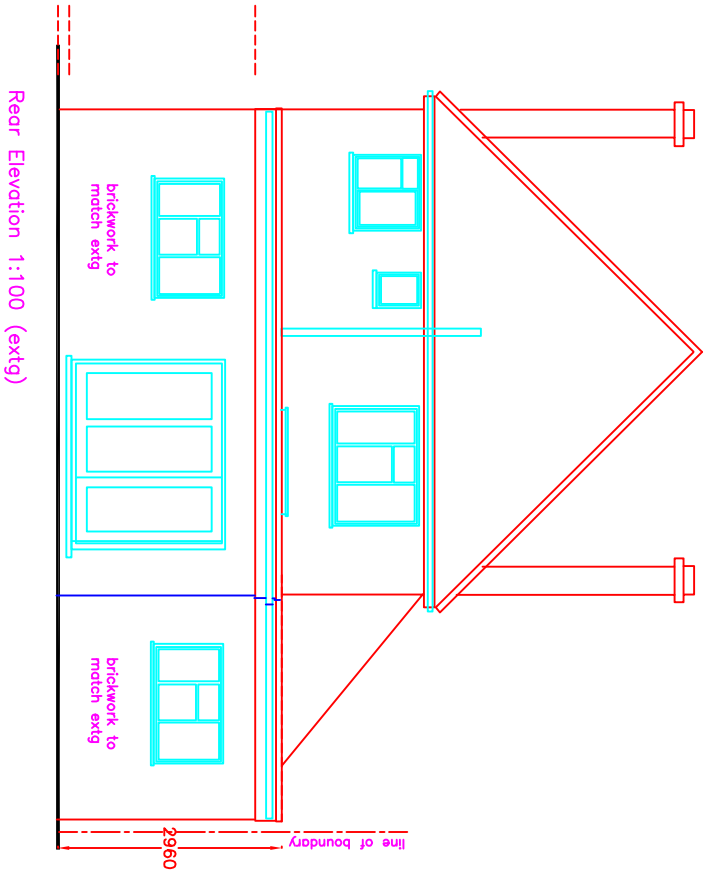

Rear Elevation 1:100 (extg)

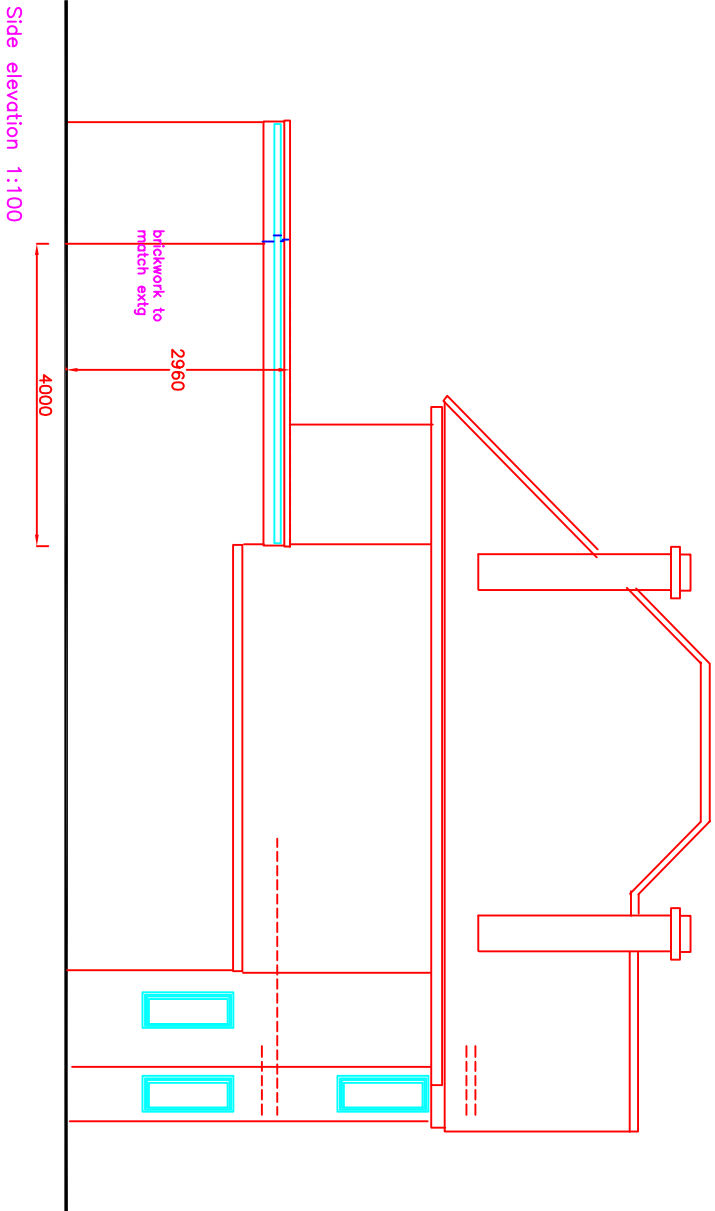

Side elevation 1:100

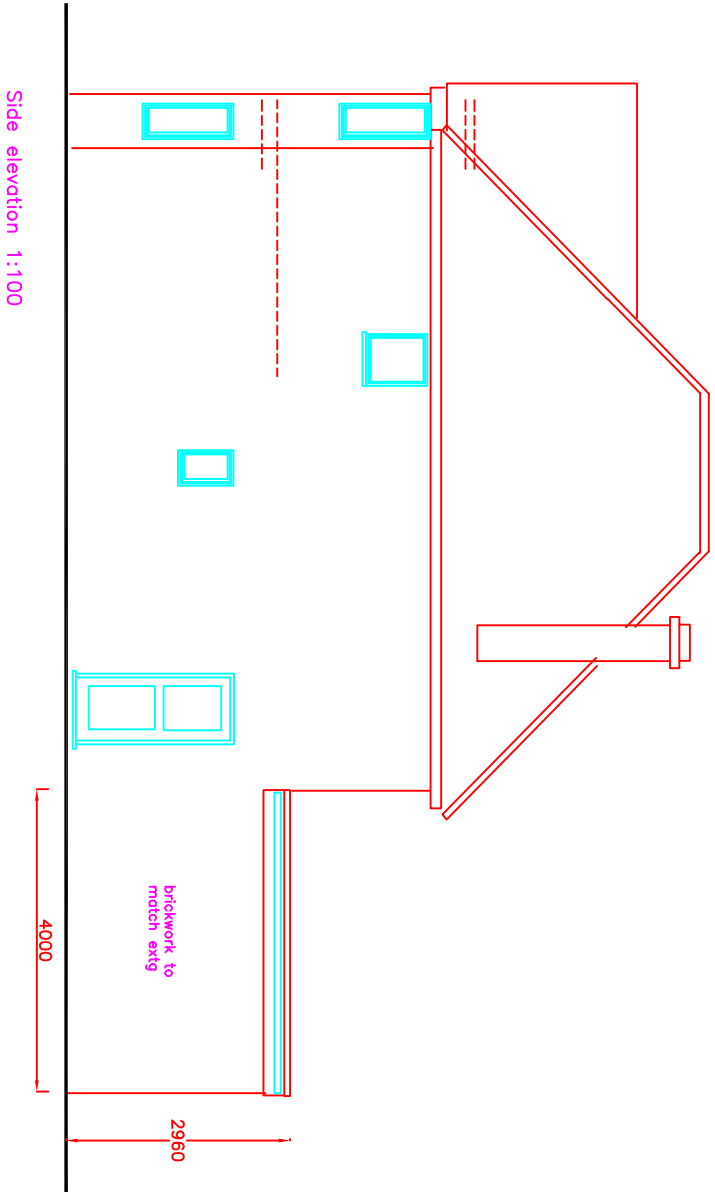

Side elevation 1:100