

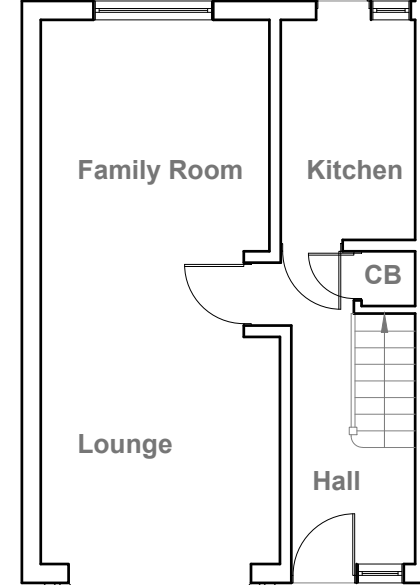


Existing Ground Floor Plan  
Scale:1:100

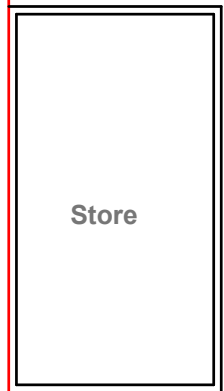


Existing Front Elevation  
Scale 1:100

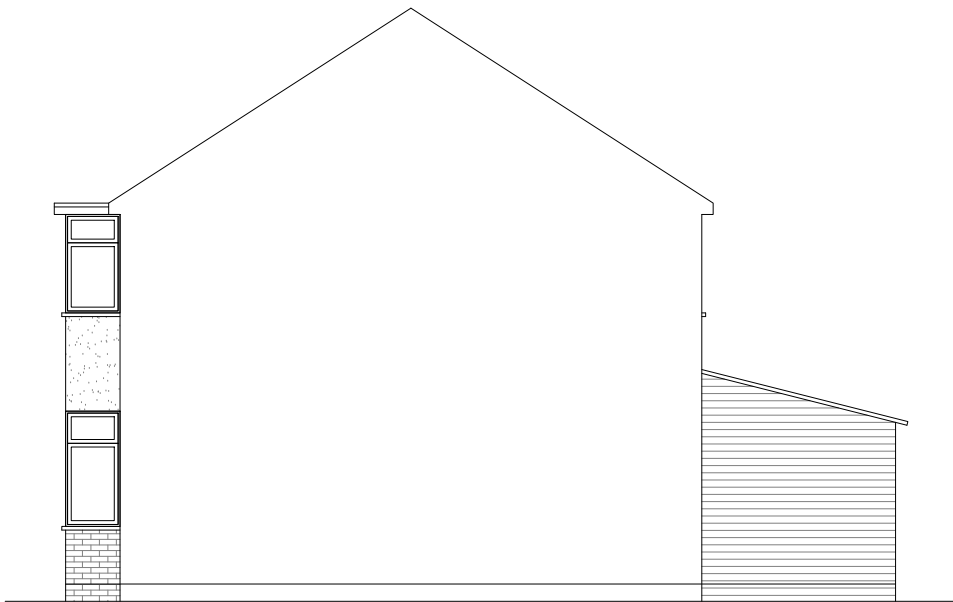

Existing Side Elevation  
Scale 1:100




Existing Rear Elevation  
Scale 1:100

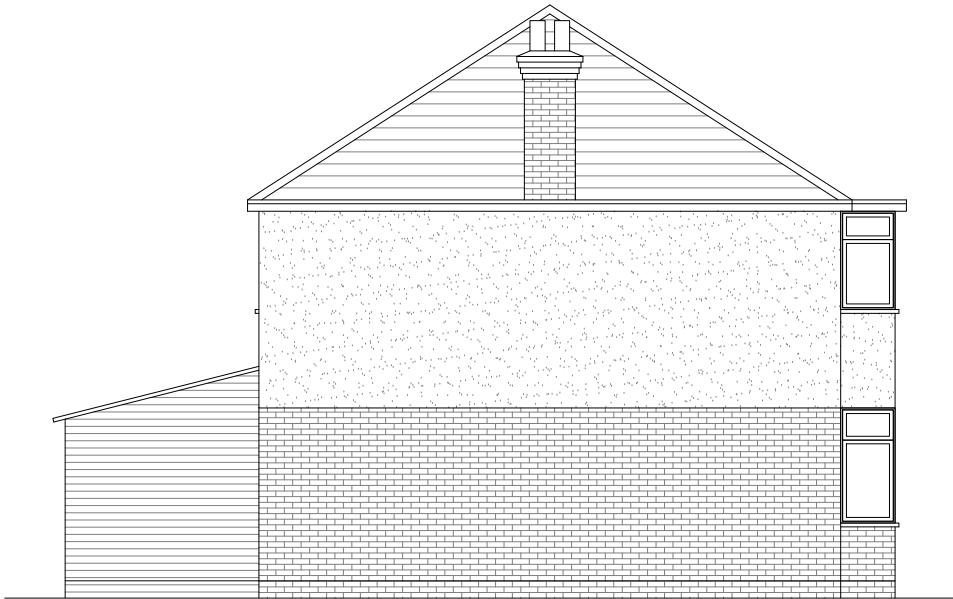

Existing Side Elevation  
Scale 1:100




|                                                                                        |                                        |                                               |                              |
|----------------------------------------------------------------------------------------|----------------------------------------|-----------------------------------------------|------------------------------|
|                                                                                        | Project:                               | Title:                                        | Scale: 1:100 @ A3            |
|                                                                                        | 49 Minterne Waye,<br>Hayes.<br>UB4 0PE | Existing Ground<br>Floor Plan &<br>Elevations | Date: 04 2023                |
|                                                                                        |                                        |                                               | Drawing No.:<br>3685 - 01/RO |
|                                                                                        |                                        |                                               | Revision                     |
|                                                                                        |                                        |                                               |                              |
| 239 Western Road, Southall, Middx, UB2 5HS Tel: 020 8571 1369 info@multicreation.co.uk |                                        |                                               |                              |

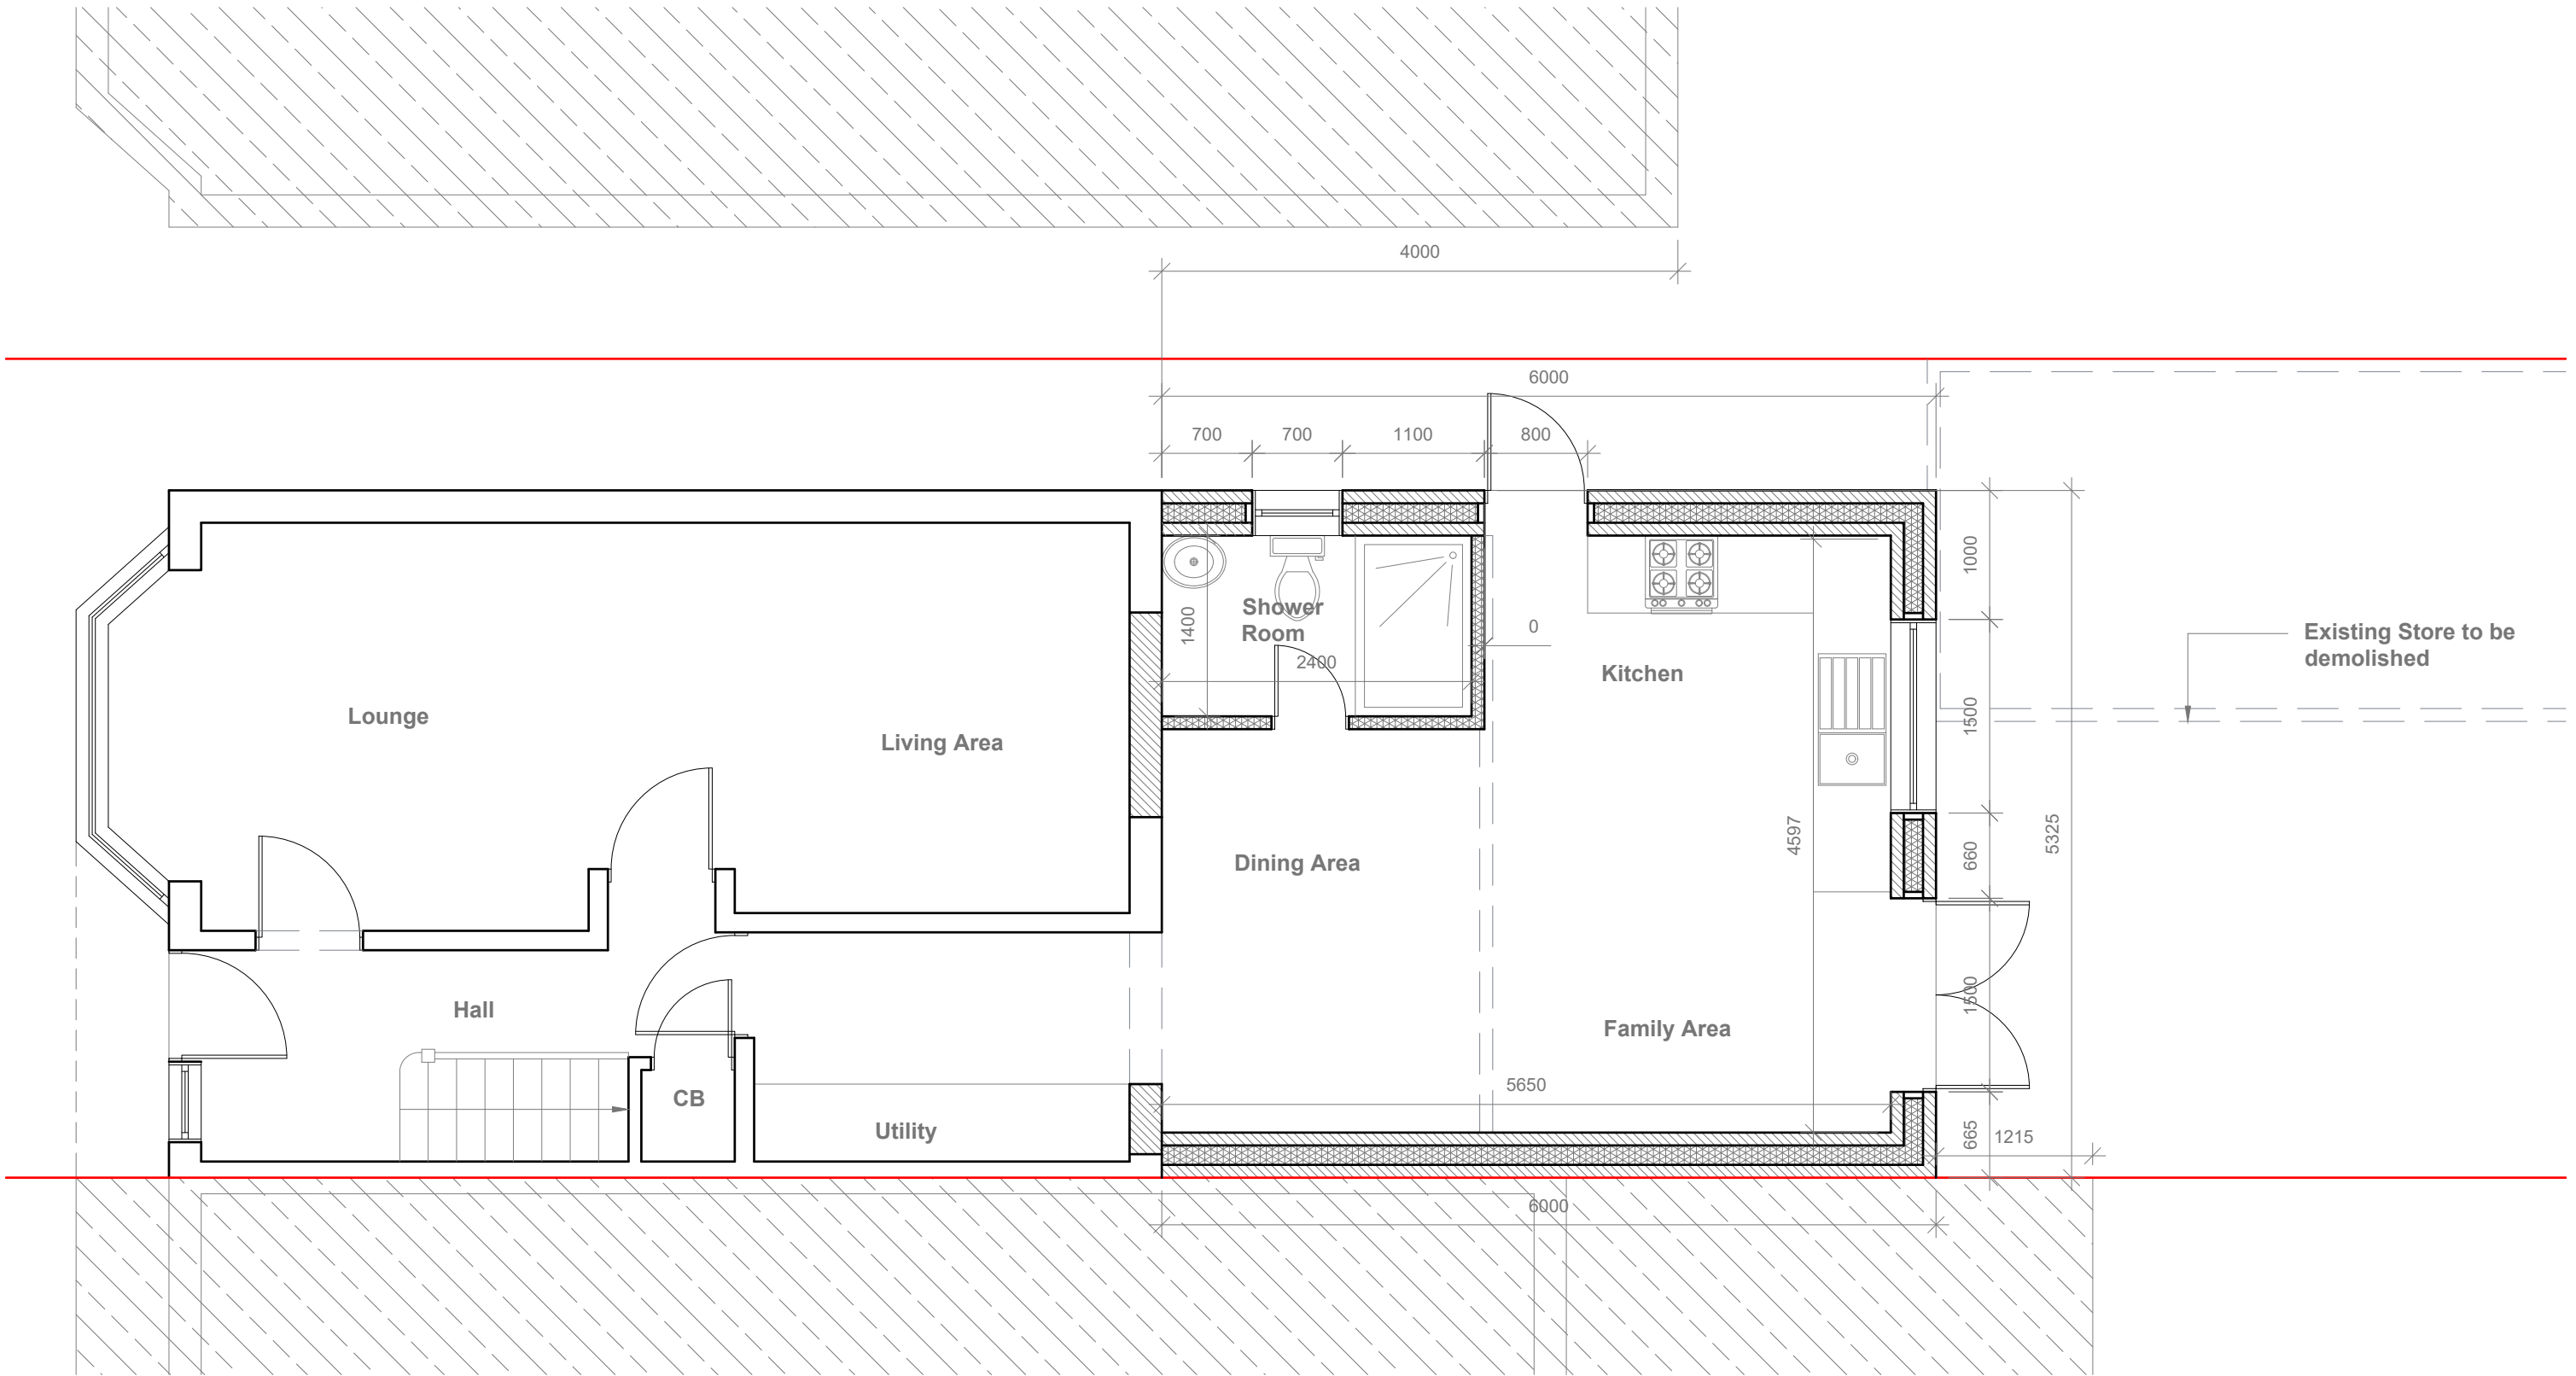

**Proposed Ground Floor Plan**  
Scale 1:50

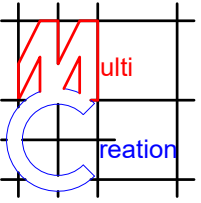


|                                                                                        |                                       |                               |                              |
|----------------------------------------------------------------------------------------|---------------------------------------|-------------------------------|------------------------------|
|   | Project:                              | Title:                        | Scale: 1:50 @ A3             |
|                                                                                        | 49 Minterne Way,<br>Hayes.<br>UB4 0PE | Proposed Ground<br>Floor Plan | Date: 04 2023                |
|                                                                                        |                                       |                               | Drawing No.:<br>3685 - 02/RO |
|                                                                                        |                                       |                               | Revision                     |
|                                                                                        |                                       |                               |                              |
| 239 Western Road, Southall, Middx, UB2 5HS Tel: 020 8571 1369 info@multicreation.co.uk |                                       |                               |                              |

Proposed External Finish  
Materials to Match Existing  
External Finish Materials




**Proposed Front Elevation**  
Scale 1:100

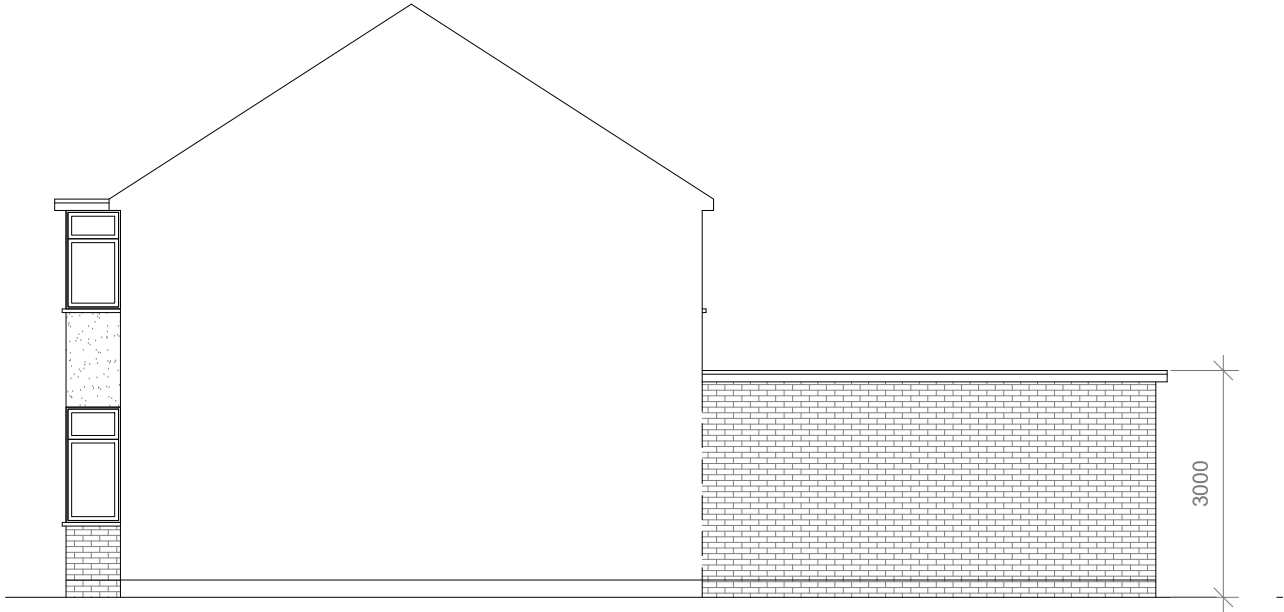

**Proposed Side Elevation**  
Scale 1:100



**Proposed Rear Elevation**  
Scale 1:100

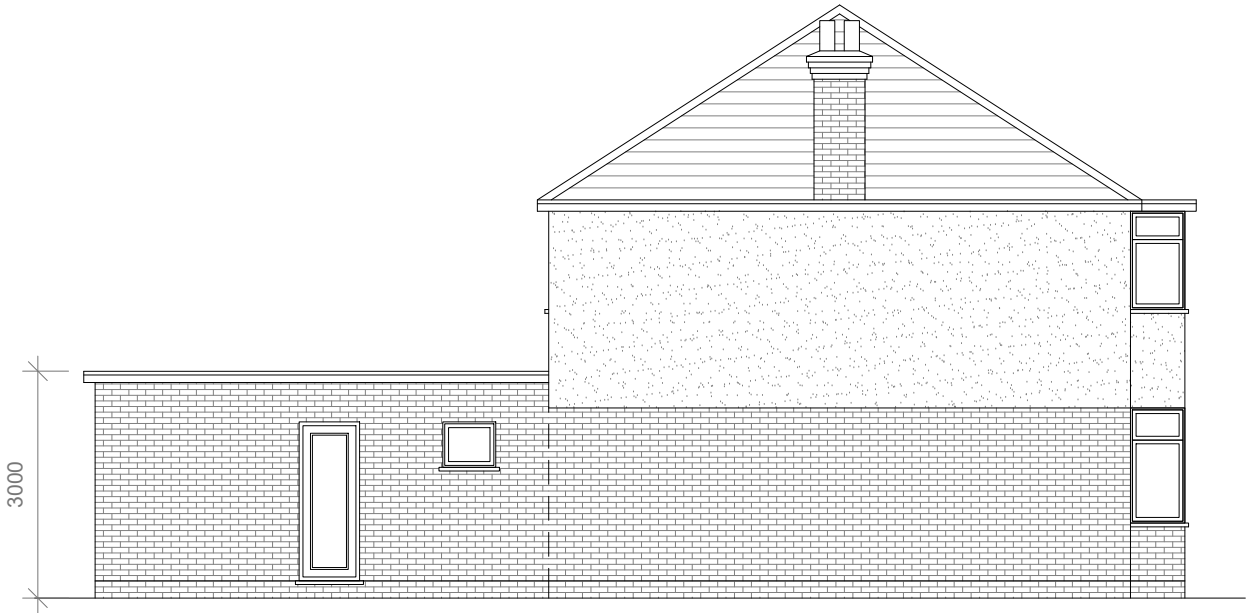

**Proposed Side Elevation**  
Scale 1:100



|                                                                                        |                                       |                        |                              |
|----------------------------------------------------------------------------------------|---------------------------------------|------------------------|------------------------------|
|                                                                                        | Project:                              | Title:                 | Scale: 1:100 @ A3            |
|                                                                                        | 49 Minterne Way,<br>Hayes.<br>UB4 0PE | Proposed<br>Elevations | Date: 04 2023                |
|                                                                                        |                                       |                        | Drawing No.:<br>3685 - 03/RO |
|                                                                                        |                                       |                        | Revision                     |
|                                                                                        |                                       |                        |                              |
| 239 Western Road, Southall, Middx, UB2 5HS Tel: 020 8571 1369 info@multicreation.co.uk |                                       |                        |                              |