

320 High Street
Harlington, Hayes,
Middlesex,
UB3 5DU

t:0203 432 5269

www.themarketdesignbuild.com
info@themarketdesignbuild.com



1 -1 Location Plan
1 : 1250

10m 50 m 100 m

General Notes:

Copyright The Market Design & Build. No implied licence exists. This drawing should not be used to calculate areas for the purposes of valuation. Do not scale this drawing. All dimensions to be checked on the site by the contractor and such dimensions to be their responsibility. All work must comply with relevant British Standards and Building Regulations requirements. Drawing errors and omissions to be reported to the architect. To be read in conjunction with Architect's specification and other consultant information. All fixed furniture drawn is for guidance only. Refer to separate drawings and schedules.

Drawing Status:

PLANNING

Rev.	Description	by	Date
1	P1		March 2024

Project Name
71 Glamis Crescent UB3 1QB


Clients Name
Michael Bolley

Drawing Title
Location Plan

Scale 1:1250@A3 Date March 2024 Drawn By KN

Drawing Number
230036-PL-D 0001A

Issue Date March 2024 Checked JH Revision 1

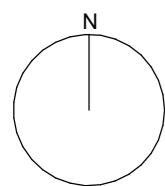

THE **MARKET** DESIGN & BUILD



A TRUE DESIGN & BUILD COMPANY



320 High Street
Harlington, Hayes,
Middlesex,
UB3 5DU

t:0203 432 5269

www.themarketdesignbuild.com
info@themarketdesignbuild.com

General Notes:

Copyright The Market Design & Build. No implied licence exists. This drawing should not be used to calculate areas for the purposes of valuation. Do not scale this drawing. All dimensions to be checked on the site by the contractor and such dimensions to be their responsibility. All work must comply with relevant British Standards and Building Regulations requirements. Drawing errors and omissions to be reported to the architect. To be read in conjunction with Architect's specification and other consultant information. All fixed furniture drawn is for guidance only. Refer to separate drawings and schedules.

Drawing Status:

PLANNING

Project Name
71 Glamis Crescent UB3 1QB

Clients Name
Michael Bolley

Drawing Title Block Plan

Scale Date Drawn By
1:500@A3 March 2024 KN

Drawing Number
230036-PL-D 0001


Issue Date	Checked	Revision
March 2024	JH	1




-1 Block Plan Existing





-1 Block Plan Proposed

 

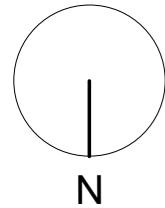

N

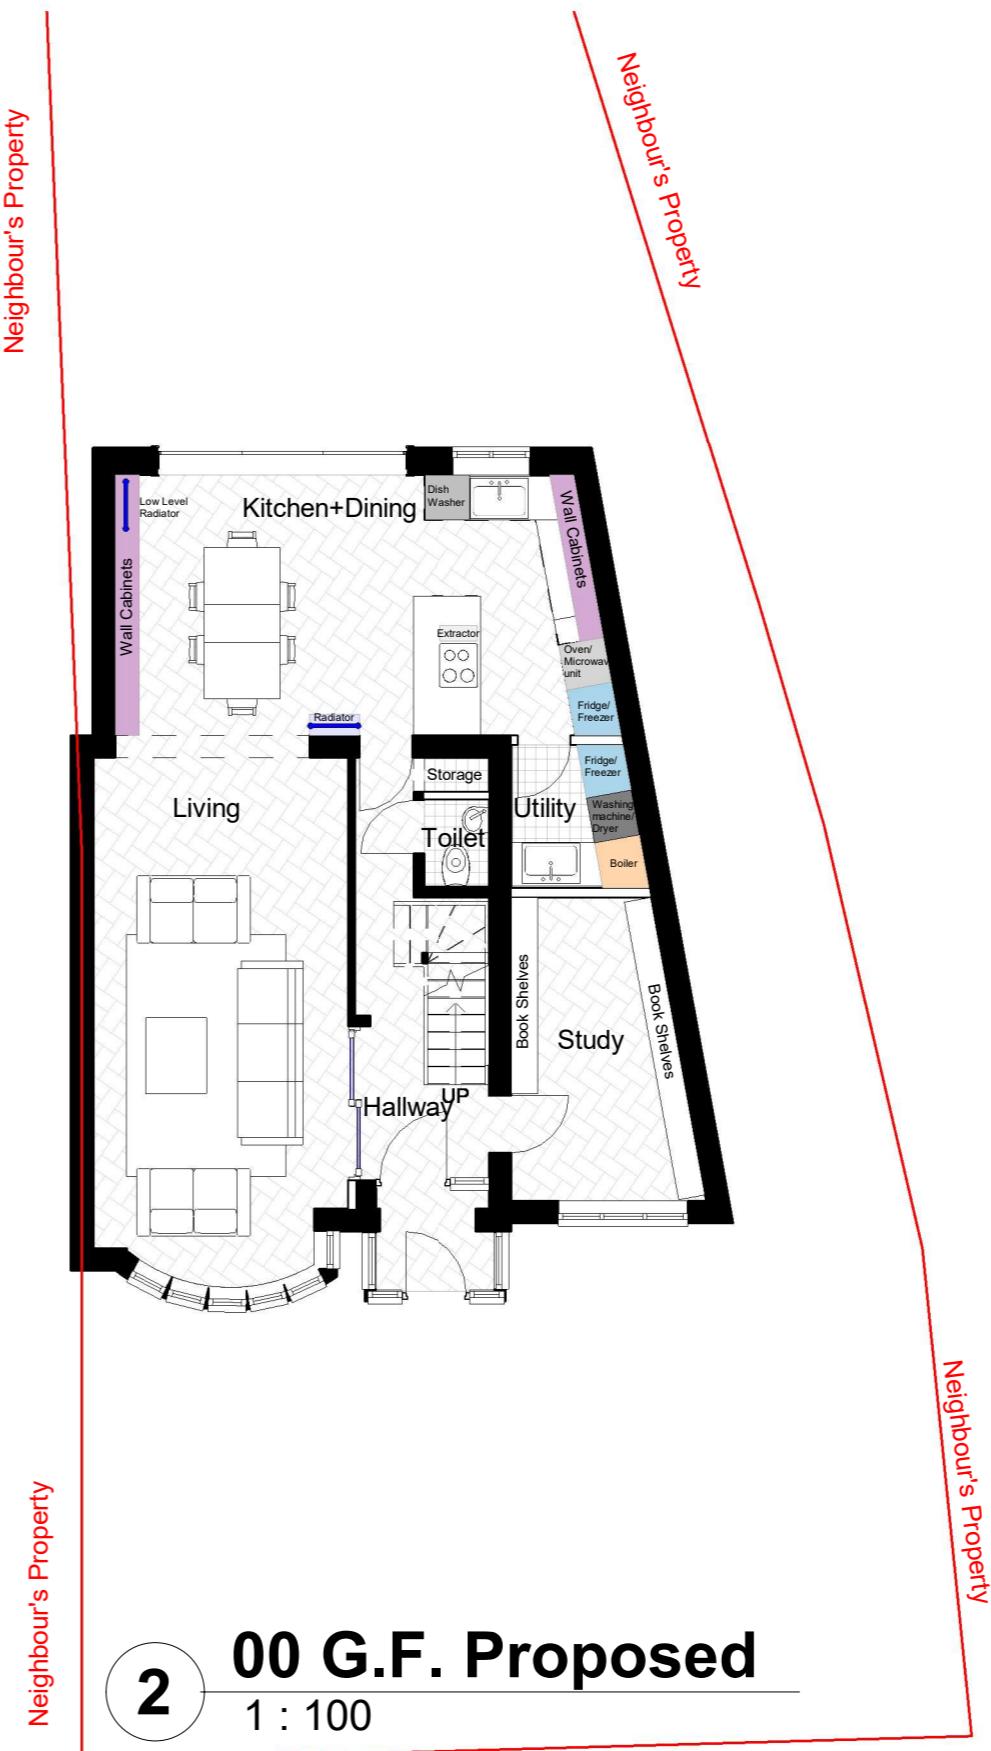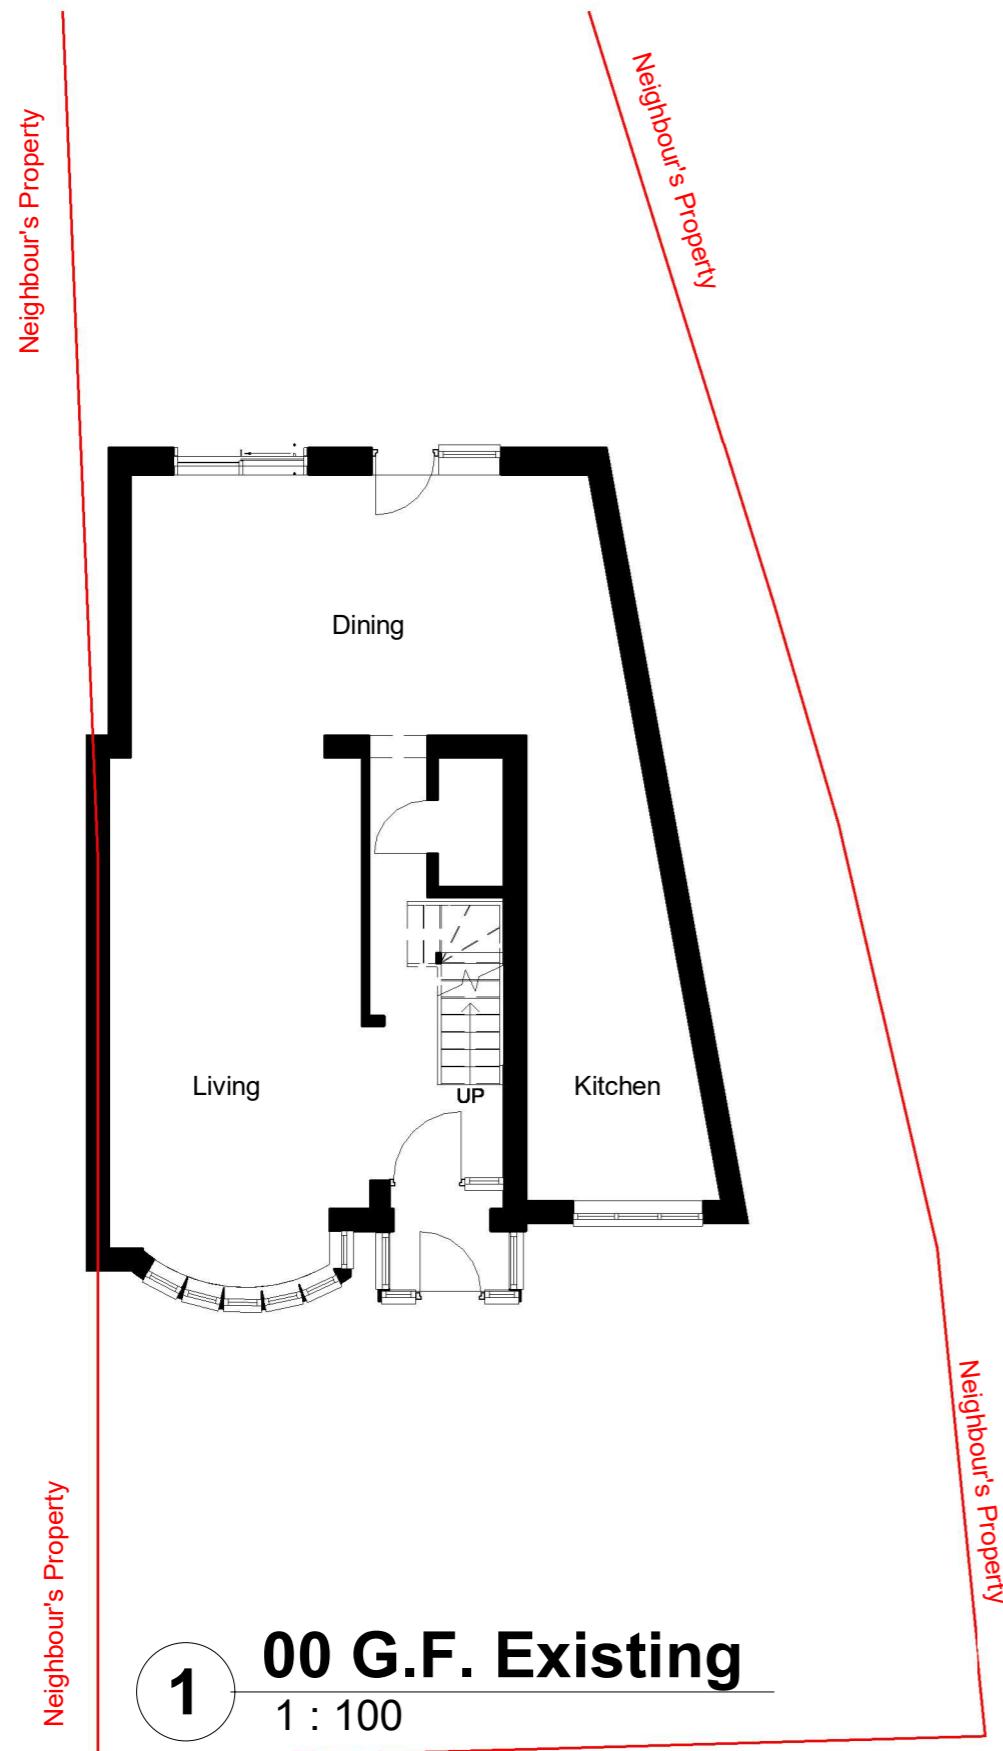

*All dimensions are approximate only have been added for information purposes only.
Dimensions should be checked prior to construction or manufacture*

THE **MARKET** DESIGN & BUILD



A TRUE DESIGN & BUILD COMPANY

320 High Street
Harlington, Hayes,
Middlesex,
UB3 5DU

t:0203 432 5269

www.themarketdesignbuild.com
info@themarketdesignbuild.com

General Notes:

Copyright The Market Design & Build. No implied licence exists. This drawing should not be used to calculate areas for the purposes of valuation. Do not scale this drawing. All dimensions to be checked on the site by the contractor and such dimensions to be their responsibility. All work must comply with relevant British Standards and Building Regulations requirements. Drawing errors and omissions to be reported to the architect. To be read in conjunction with Architect's specification and other consultant information. All fixed furniture drawn is for guidance only. Refer to separate drawings and schedules.

Drawing Status:

PLANNING

Project Name
71 Glamis Crescent UB3 1QB

Clients Name
Michael Bolley

Drawing Title
Ground Floor

Scale 1:100@A3 Date Mrach 2024 Drawn By KN

Drawing Number
230036-PI -D 0002

Issue Date	Checked	Revision
March 2024	PN	1

320 High Street
Harlington, Hayes,
Middlesex,
UB3 5DU

www.themarketdesignbuild.com
info@themarketdesignbuild.com

General Notes:

Copyright The Market Design & Build. No implied licence exists. This drawing should not be used to calculate areas for the purposes of valuation. Do not scale this drawing. All dimensions to be checked on the site by the contractor and such dimensions to be their responsibility. All work must comply with relevant British Standards and Building Regulations requirements. Drawing errors and omissions to be reported to the architect. To be read in conjunction with Architect's specification and other consultant information. All fixed furniture drawn is for guidance only. Refer to separate drawings and schedules.

Drawing Status:

PLANNING

Project Name
71 Glamis Crescent UB3 1QB

Clients Name
Michael Bolley

Drawing Title
Front Elevation

Scale
1:100@A3 Date
March 2024 Drawn By
KN

Drawing Number
230036-PI -D 0008

Issue Date	Checked	Revision
March 2024	JH	1



Front elevation- Existing

1 : 100



Front elevation- Proposed

1 · 100



*All dimensions are approximate only have been added for information purposes only.
Dimensions should be checked prior to construction or manufacture*

320 High Street
Harlington, Hayes,
Middlesex,
UB3 5DU

1.0203 432 3209

www.themarketdesignbuild.com
info@themarketdesignbuild.com

General Notes:

Copyright The Market Design & Build. No implied licence exists. This drawing should not be used to calculate areas for the purposes of valuation. Do not scale this drawing. All dimensions to be checked on the site by the contractor and such dimensions to be their responsibility. All work must comply with relevant British Standards and Building Regulations requirements. Drawing errors and omissions to be reported to the architect. To be read in conjunction with Architect's specification and other consultant information. All fixed furniture drawn is for guidance only. Refer to separate drawings and schedules.

Drawing Status:

PLANNING

Project Name
71 Glamis Crescent UB3 1QB

Clients Name
Michael Bolley

Drawing Title
Rear Elevation

Scale
1:100@A3 Date
March 2024 Drawn By
KN

Drawing Number
230036 PL D 0009

Issue Date	Checked	Revision
March 2024	JH	1



Rear elevation - Existing



Rear elevation - Proposed

*All dimensions are approximate only have been added for information purposes only.
Dimensions should be checked prior to construction or manufacture*

