


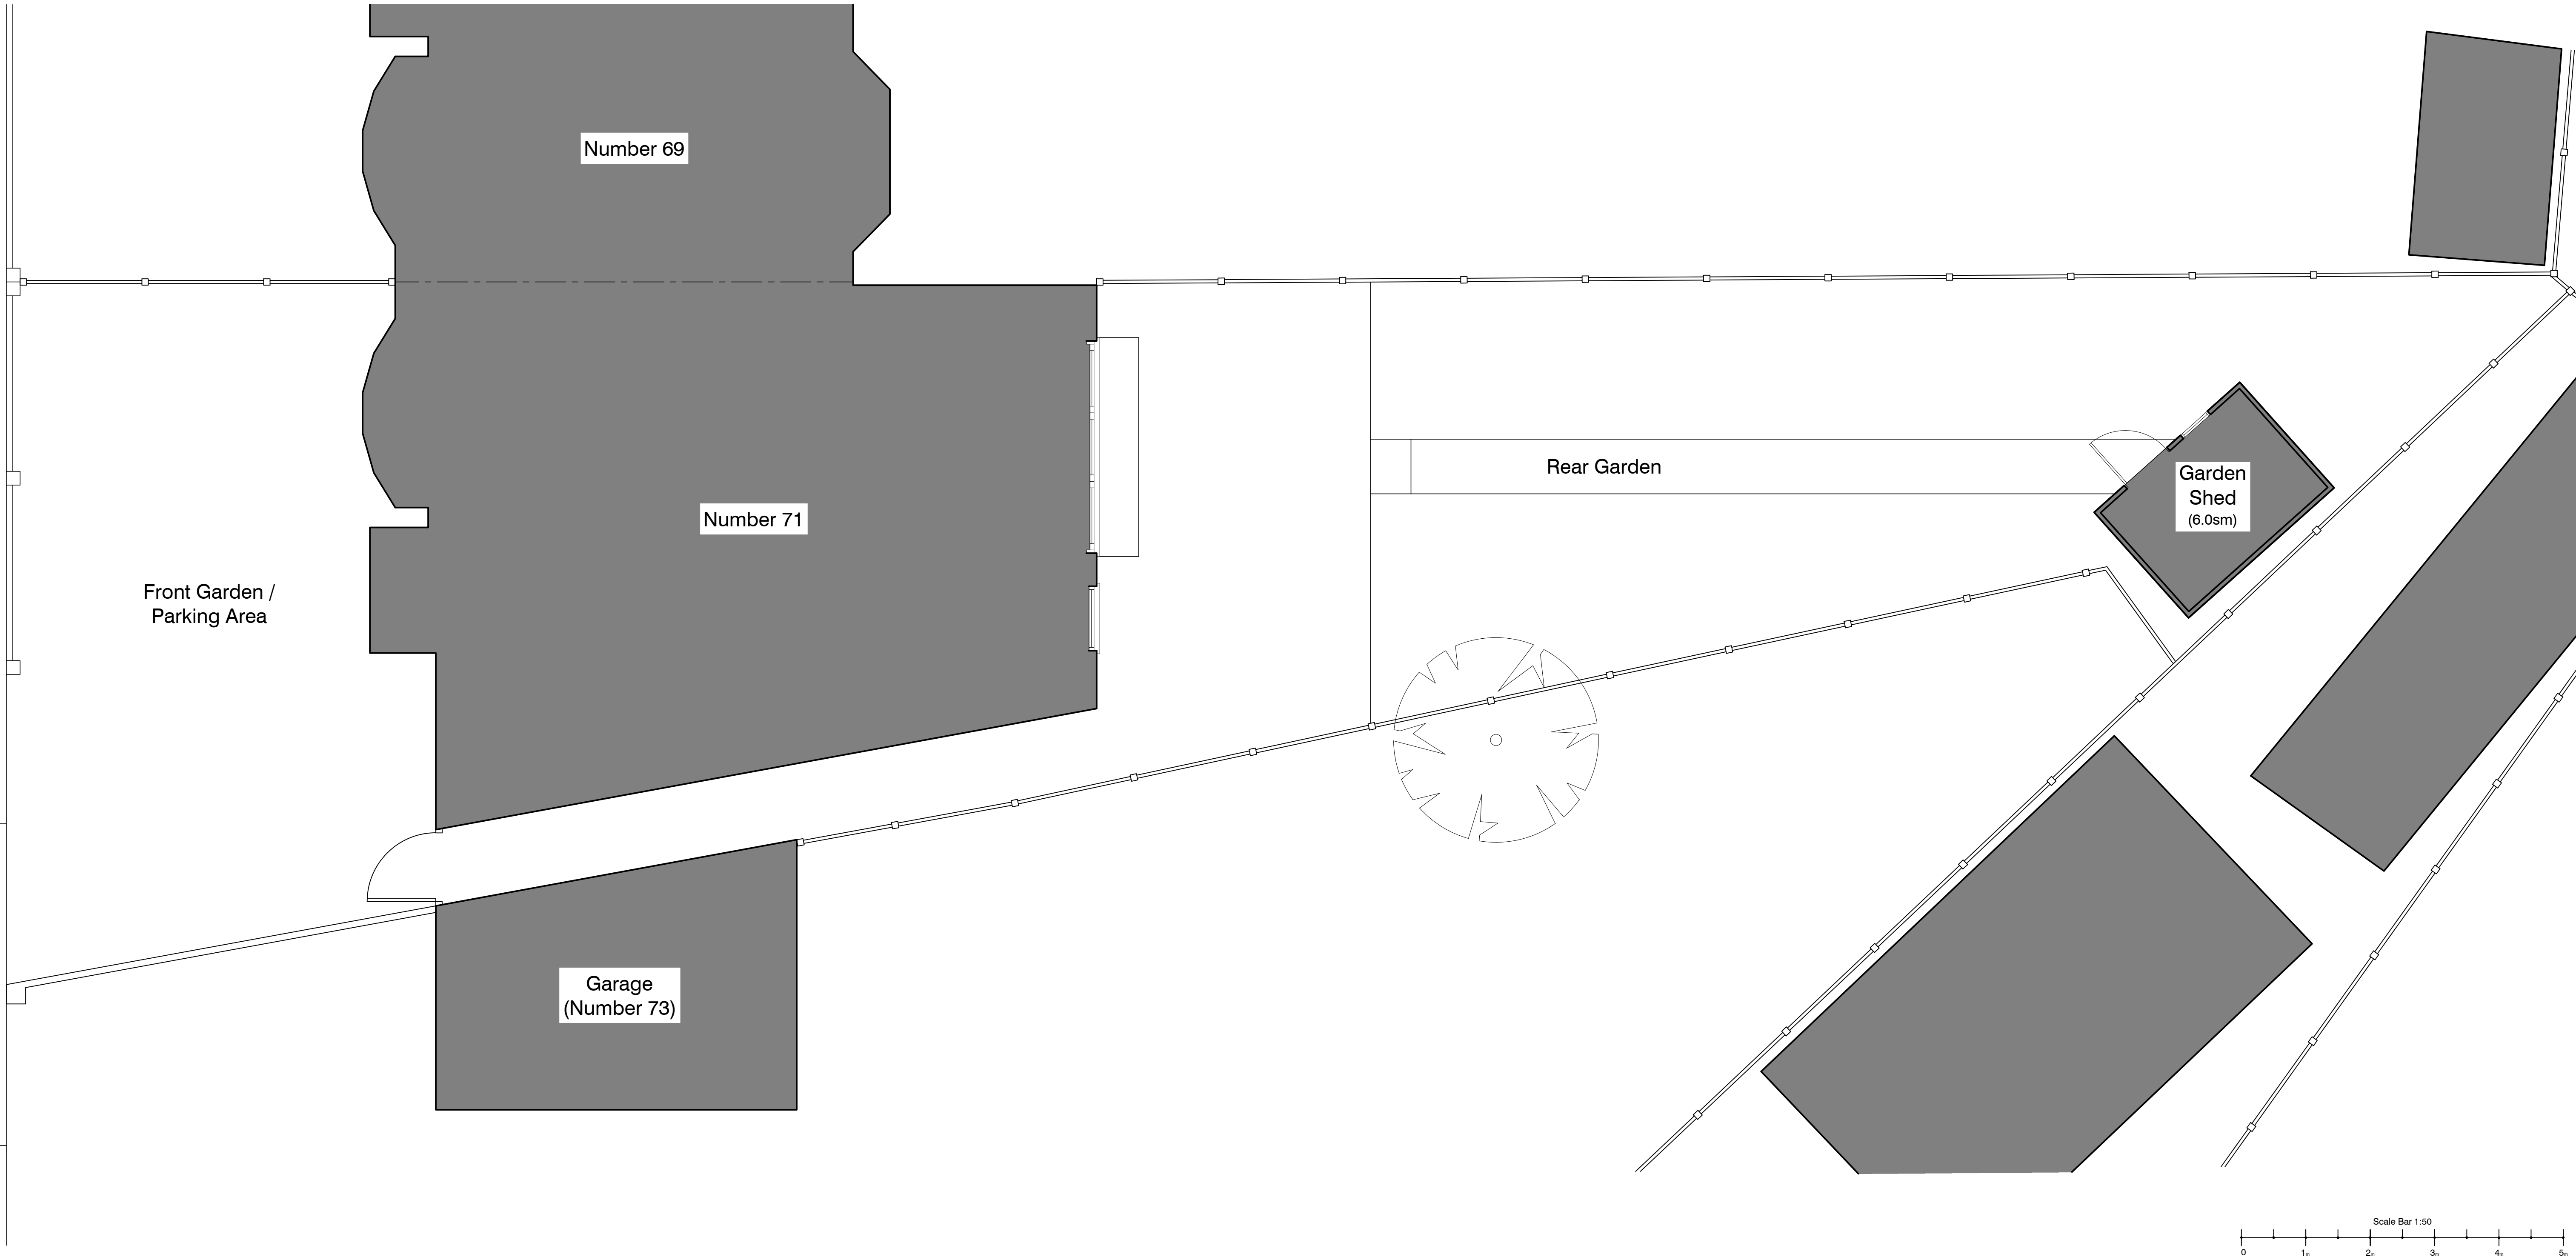

Existing Site Plan.

CONTRACT	71 Glamis Crescent, Hillingdon, Hayes, UB3 1QB.	SCALE	1:50
DATE	June 2026	DRAWN	KR
CHECKED	DF	DRAWING No	26139_01
TITLE	Existing Site Plan.	REVISION	