




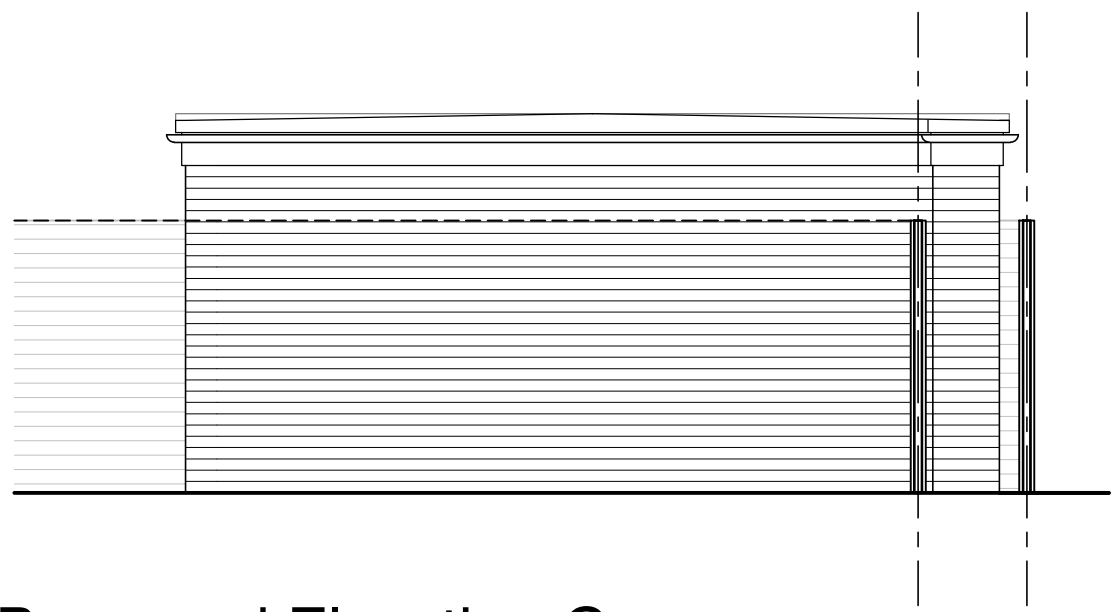


Proposed Elevation C.

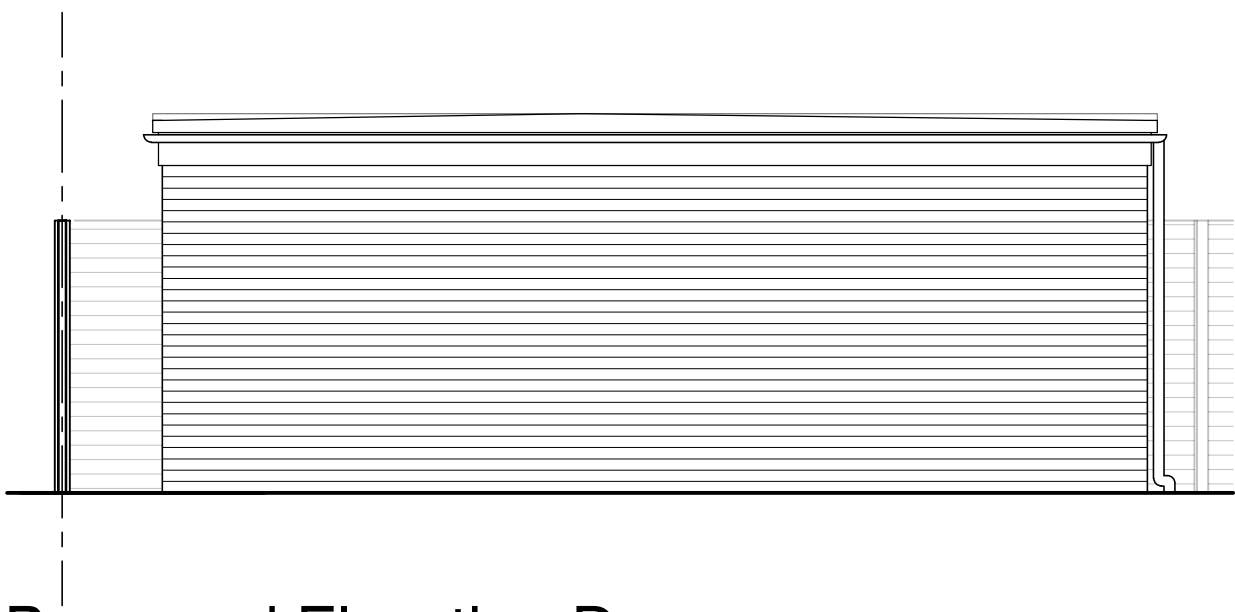


Proposed Elevation D.

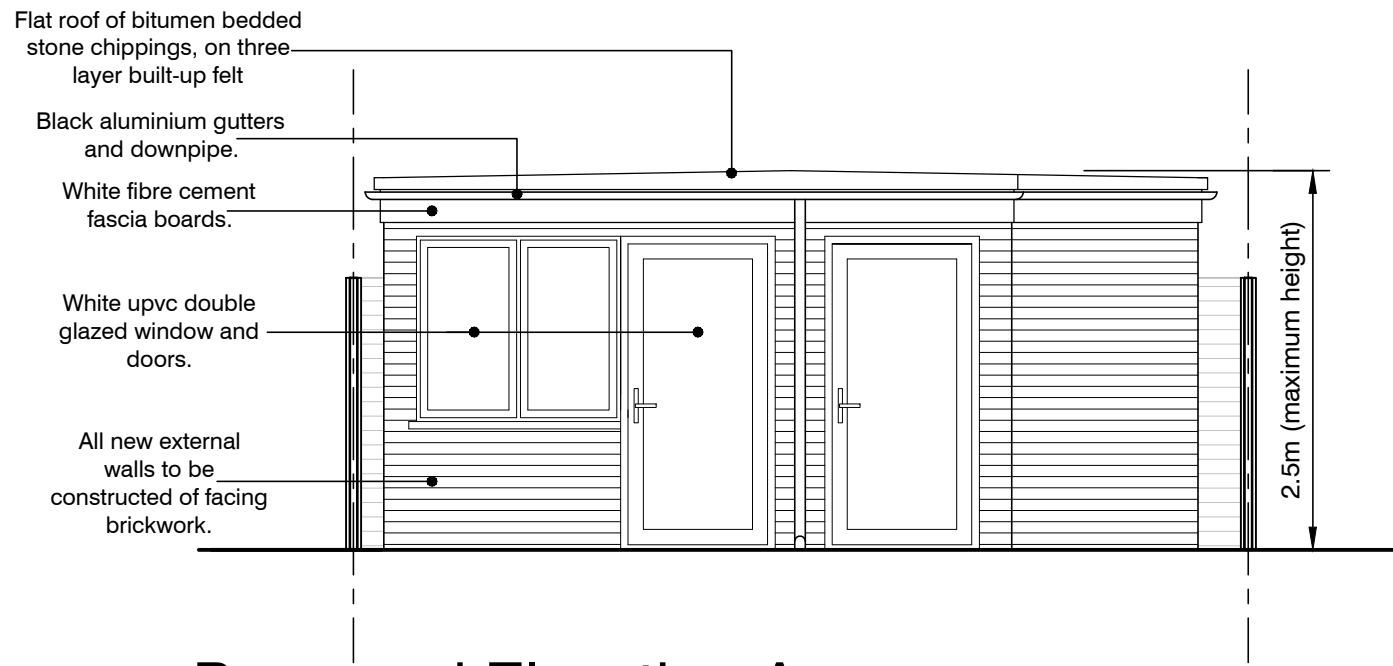


Proposed Elevation A.

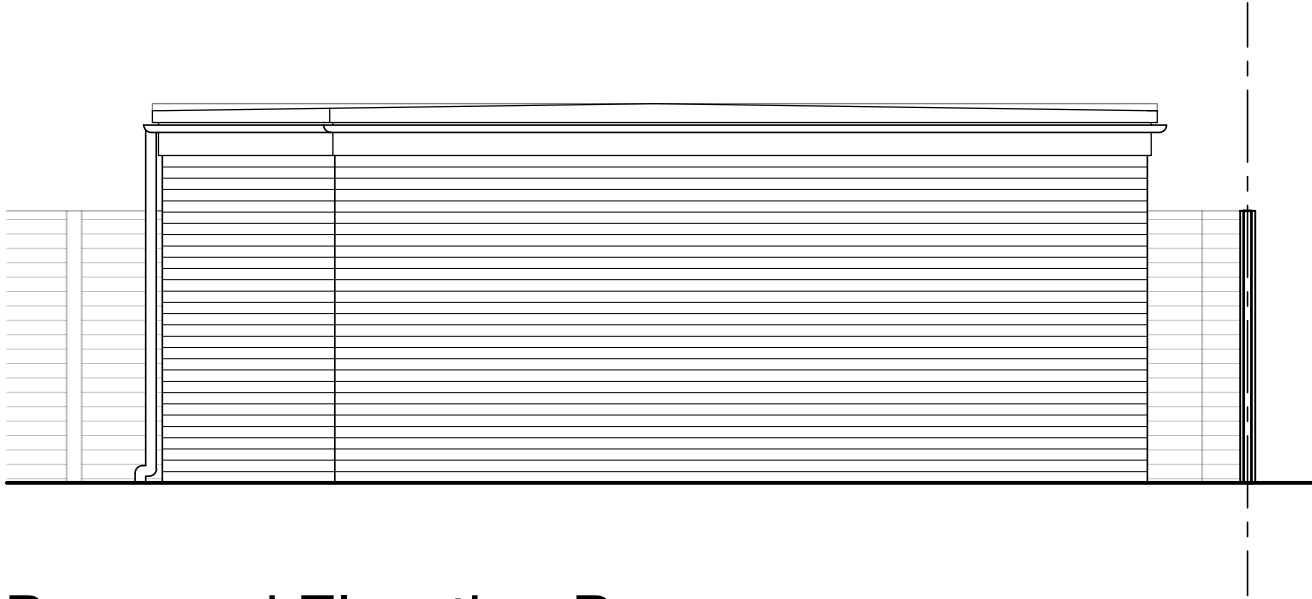


Proposed Elevation B.

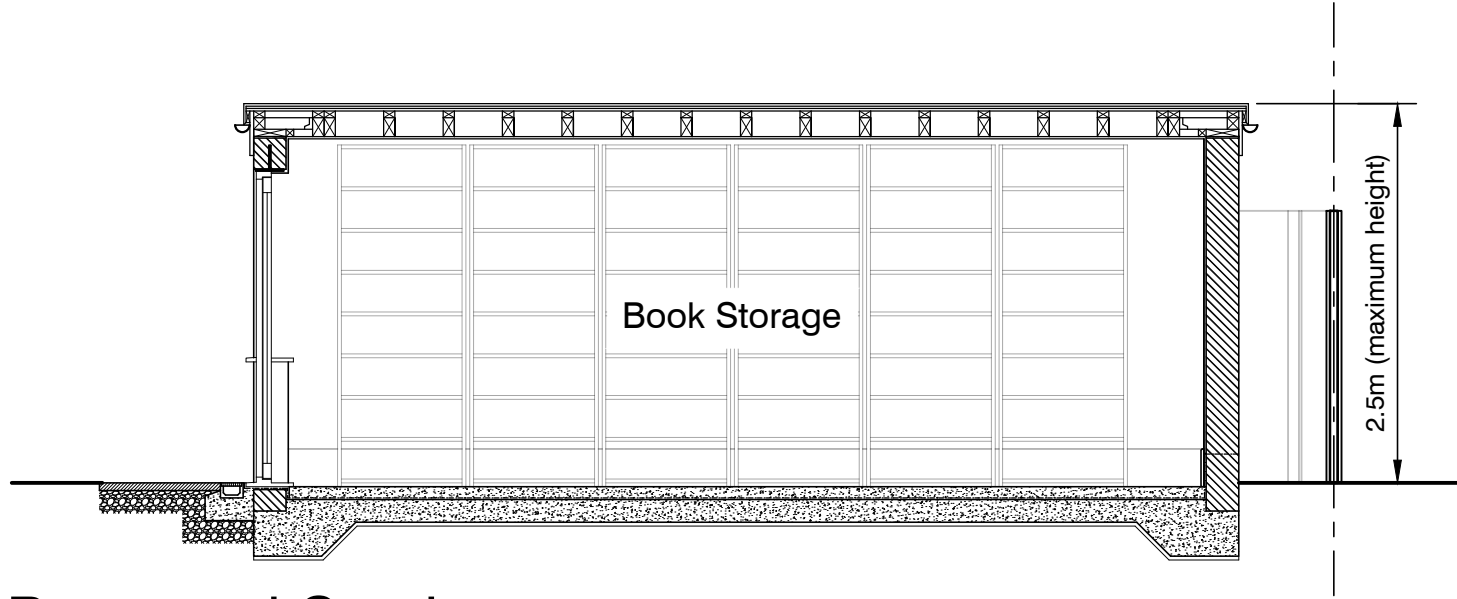

Proposed Section.

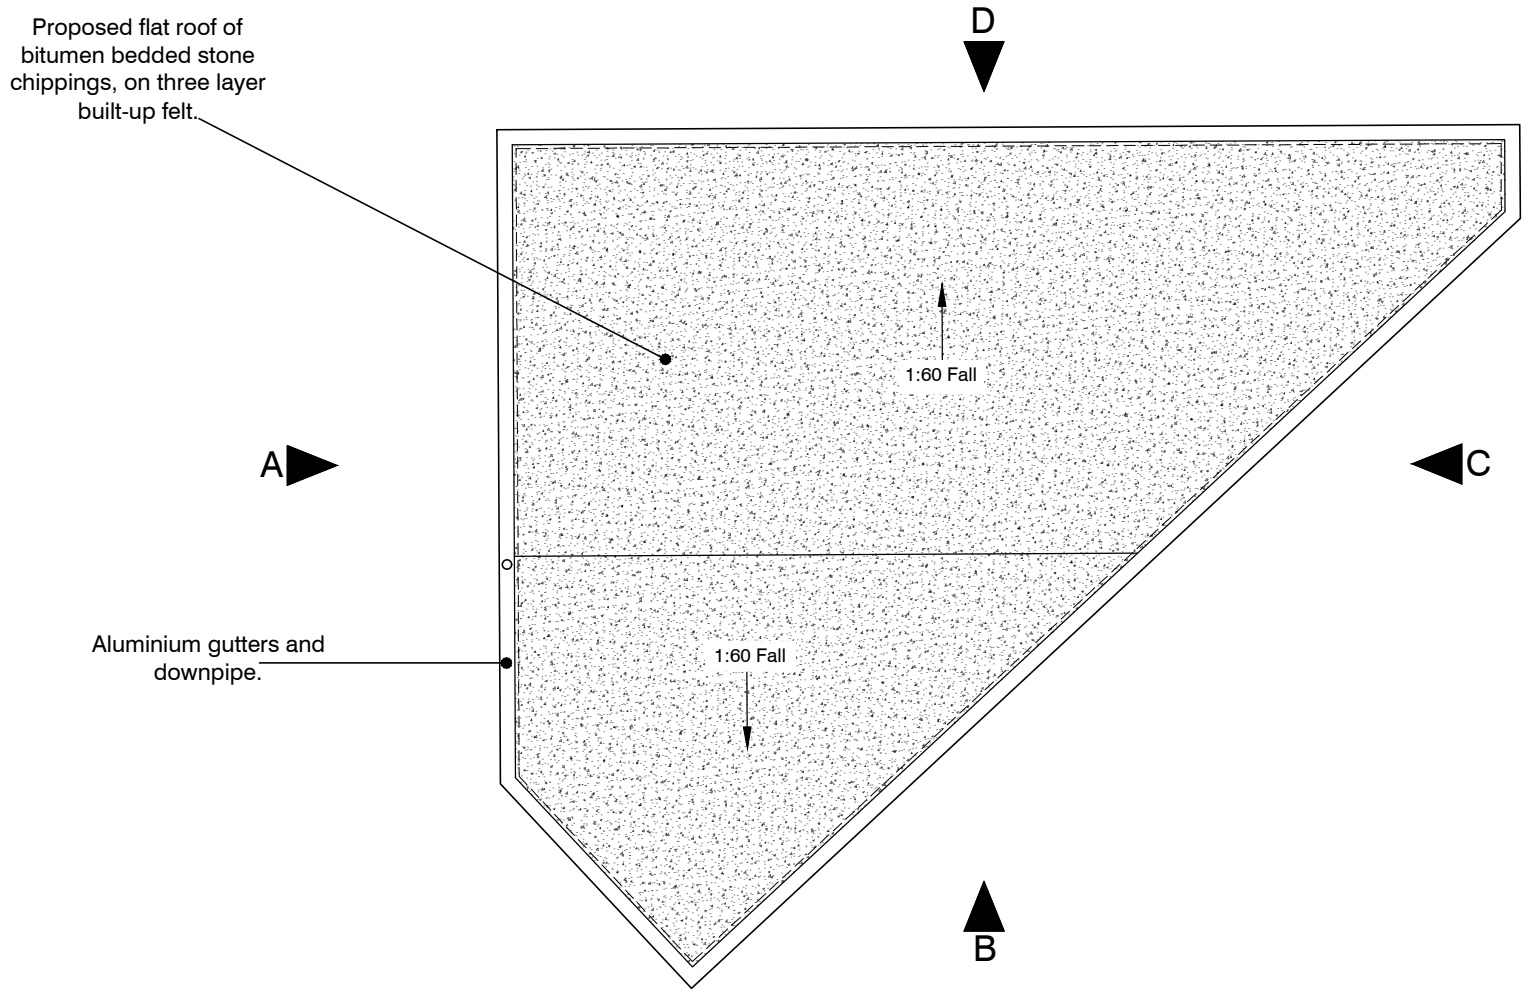

Proposed Roof Plan.

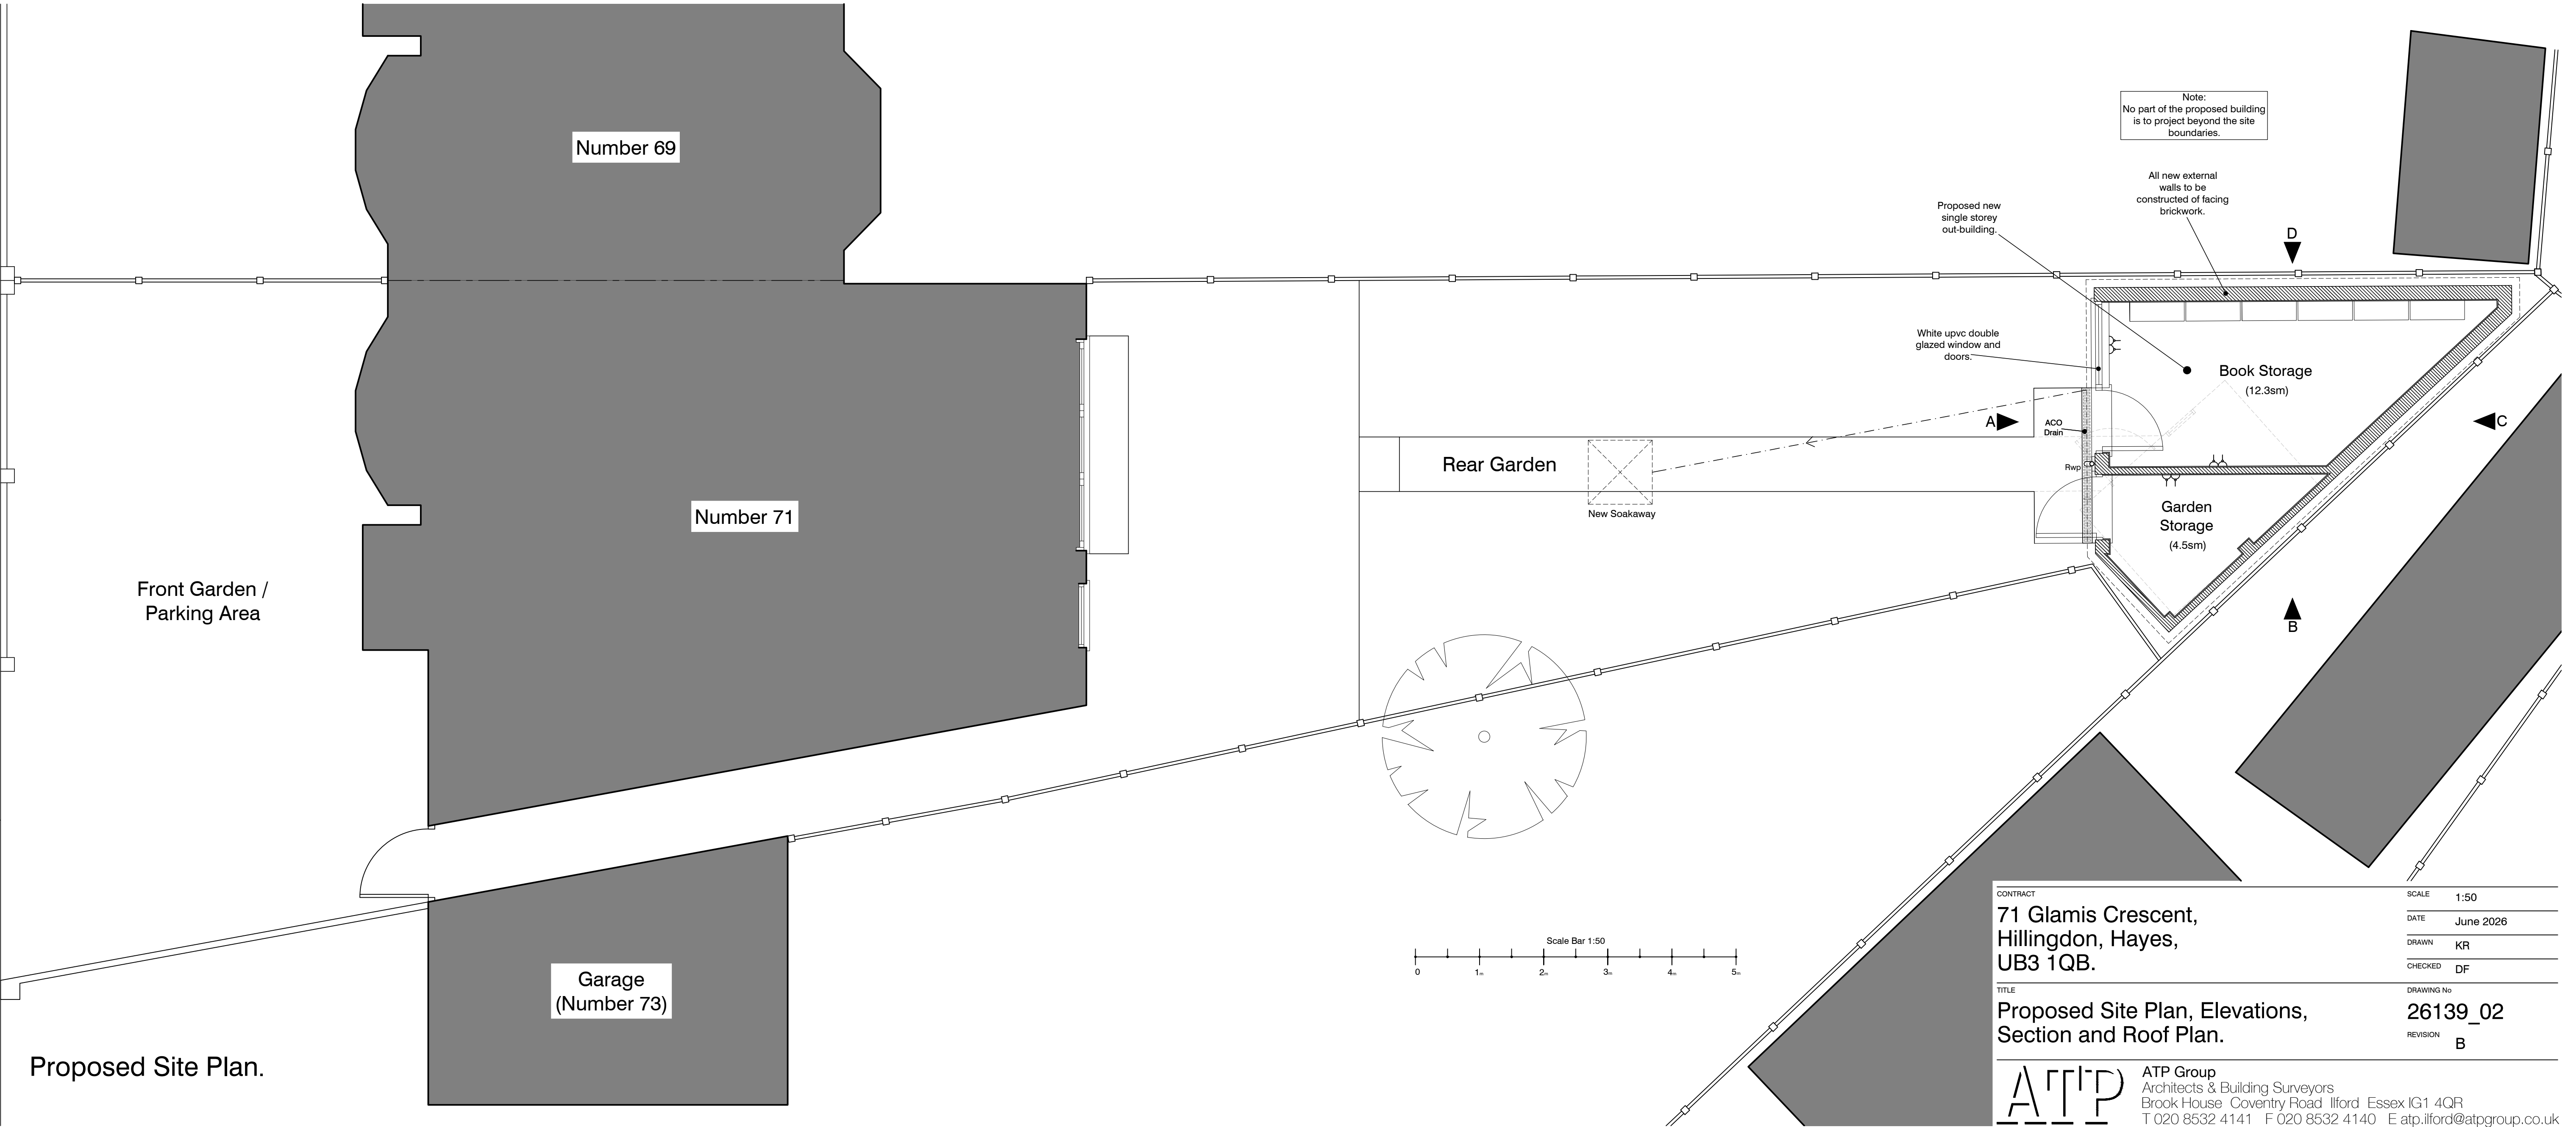

Proposed Site Plan.

CONTRACT	71 Glamis Crescent, Hillingdon, Hayes, UB3 1QB.	SCALE	1:50
DATE	June 2026	DRAWN	KR
CHECKED	DF	DRAWING No	26139_02
REVISION	B		

ATP Group
Architects & Building Surveyors
Brook House Coventry Road Ilford Essex IG1 4QR
T 020 8532 4141 F 020 8532 4140 E atp.iford@atpgroup.co.uk