

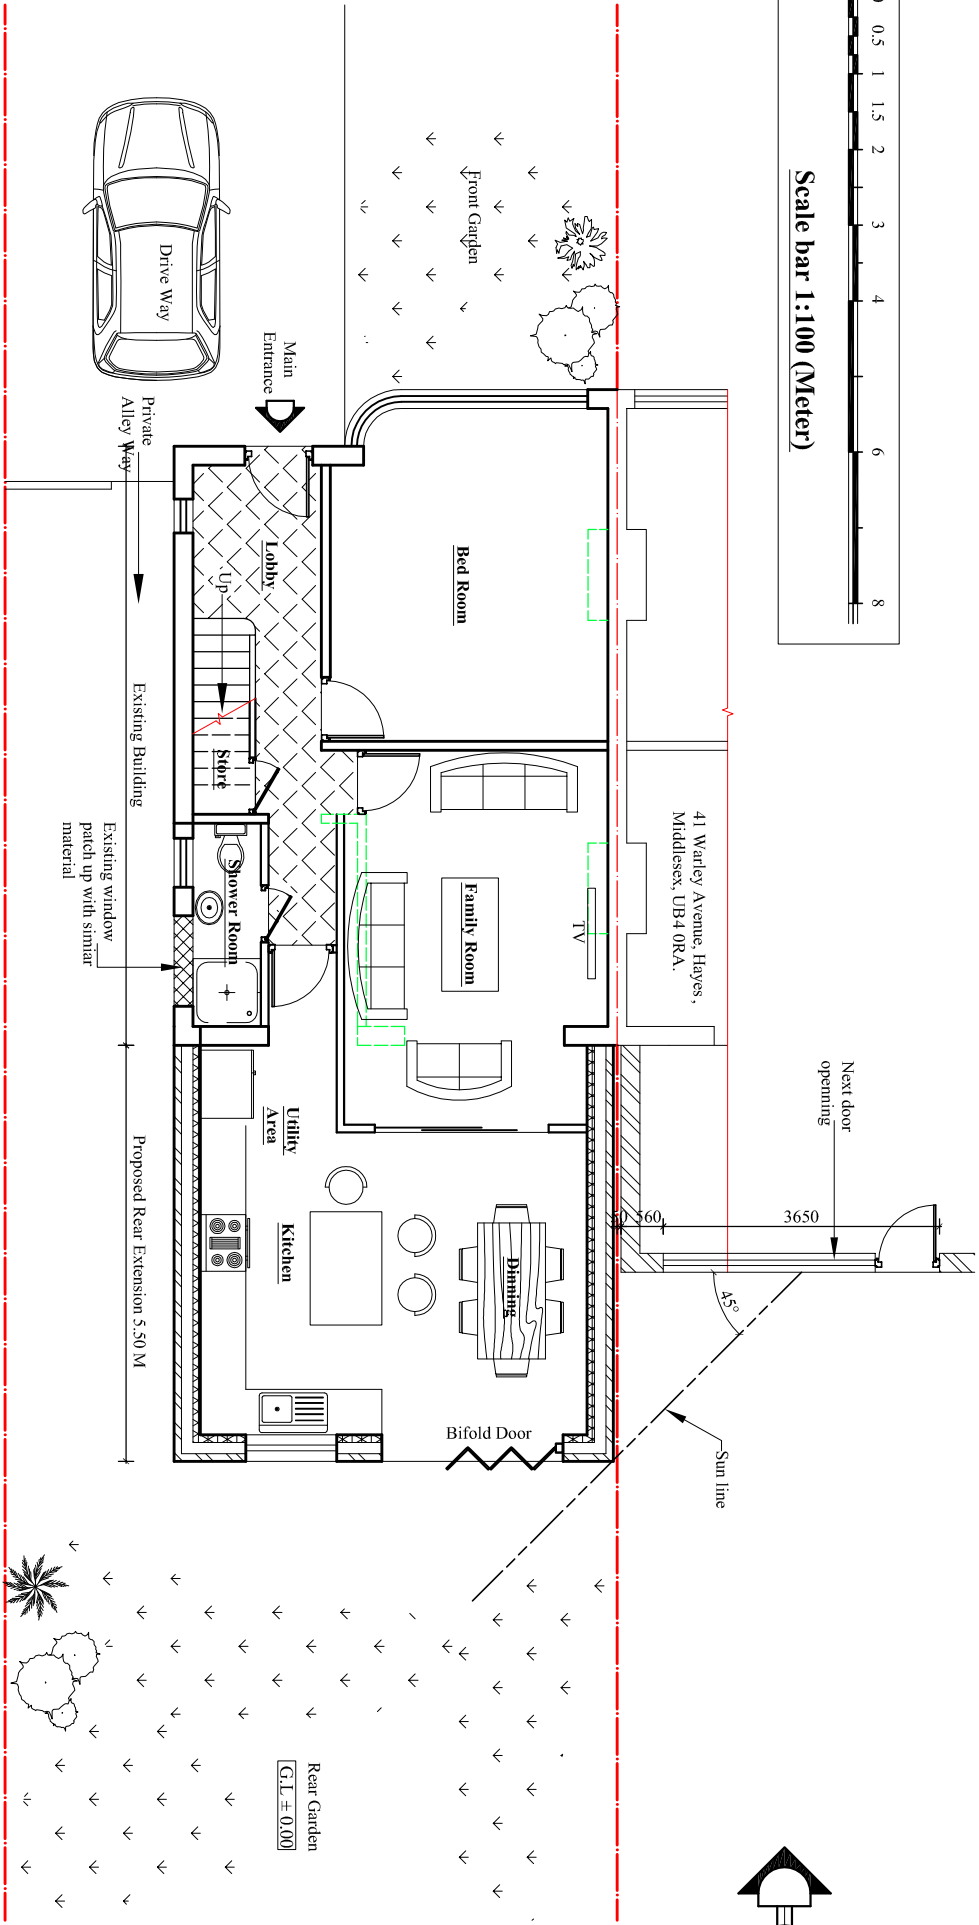
 


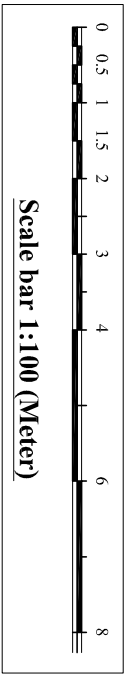

Proposed Ground floor Plan

Scale:1:100

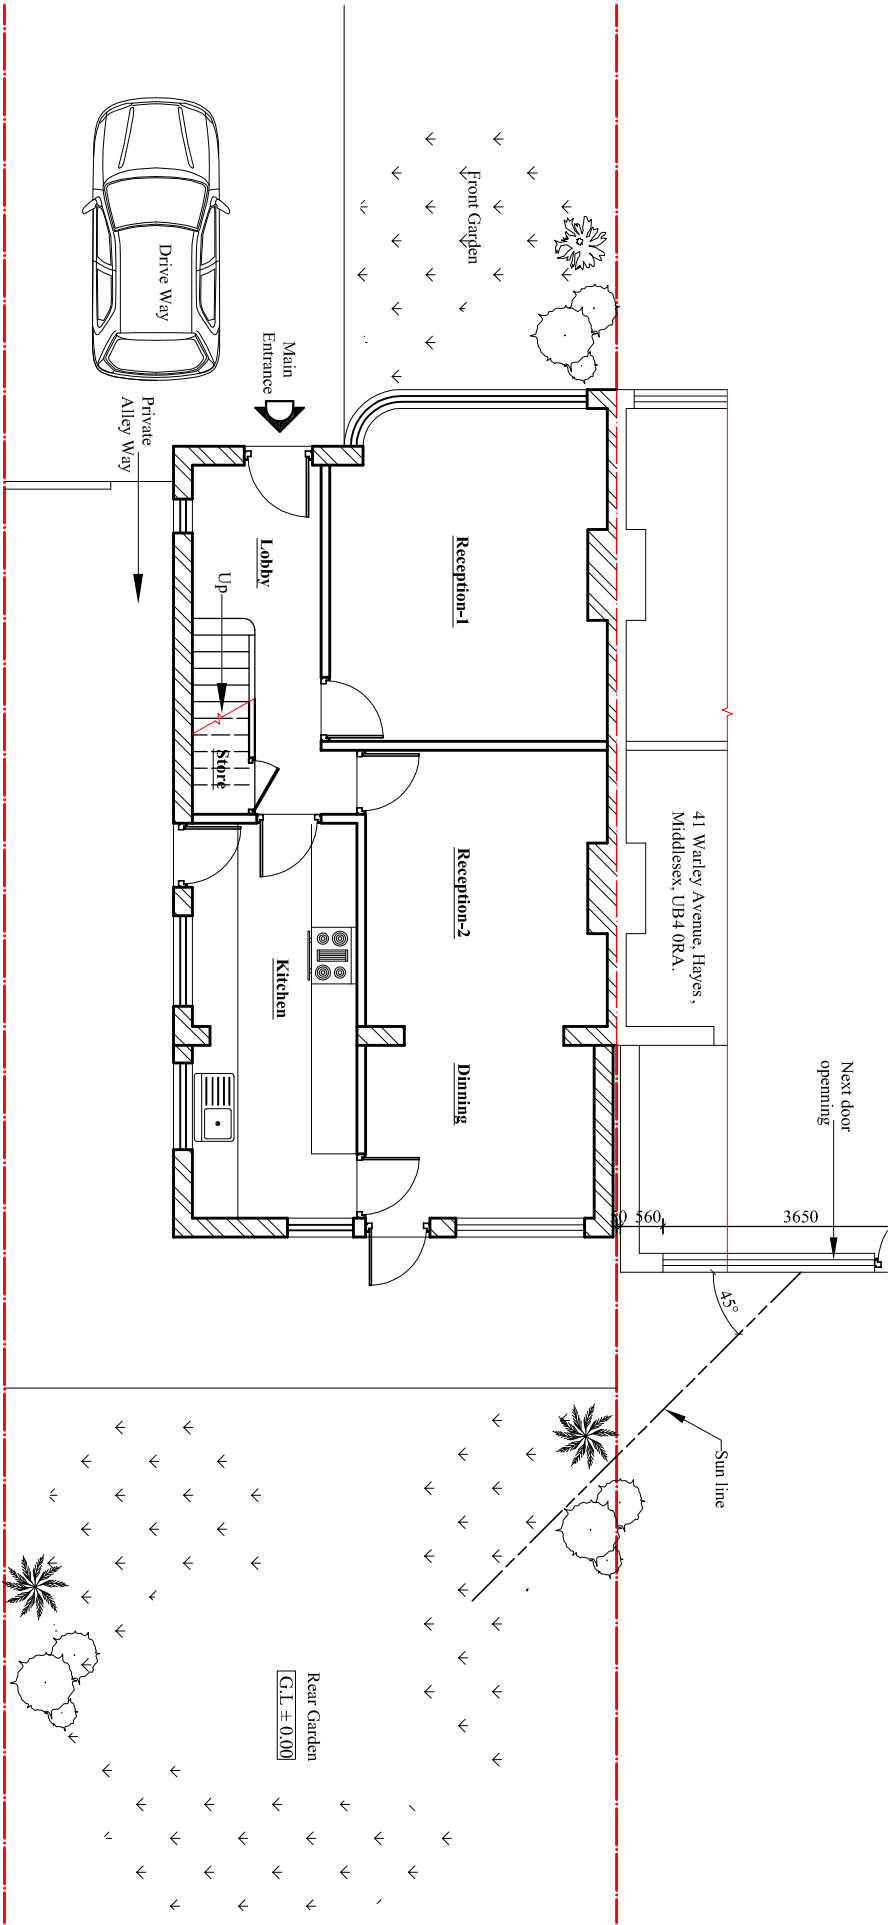

Existing Ground floor Plan

Scale:1:100

Rev.	Description	By	Ckd	Date

Client:
Mr. Novnet Singh.

Project:
Single Storey Rear extension 5.50 M Deep,
Existing rear extension, Detached shed
Demolish and External Alteration.

Location:
43 Warley Avenue, Hayes,
Middlesex, UB4 0RA.

Status:
PLANNING

Title:
Existing and proposed Ground floor plans

Drawn by:	Str. Et.	Checked by:
L.p	---	R.k
Project no:	Sheet Size	Sheet no.
BAL-1777	A3	
Date:	Scale:	
12/09/2024	1:100	