


Contact: info@bluearchdesign.co.uk,
Email: 044 + 078 3293 8374
Cell: 044 + 078 3293 8374
Web site: www.bluearchdesign.co.uk


Notes:
© 2024 Blue Architecture Limited.
All rights reserved.
All drawings are for the purpose of gaining
Building Control approval only.

All written dimensions to be taken in
preferences to scaled dimensions.
The contractor is responsible for checking
and verifying measurements on site prior
to any work commencing.
All work is to be carried out to be the
requirements, and to the satisfaction
of the Local Authority.

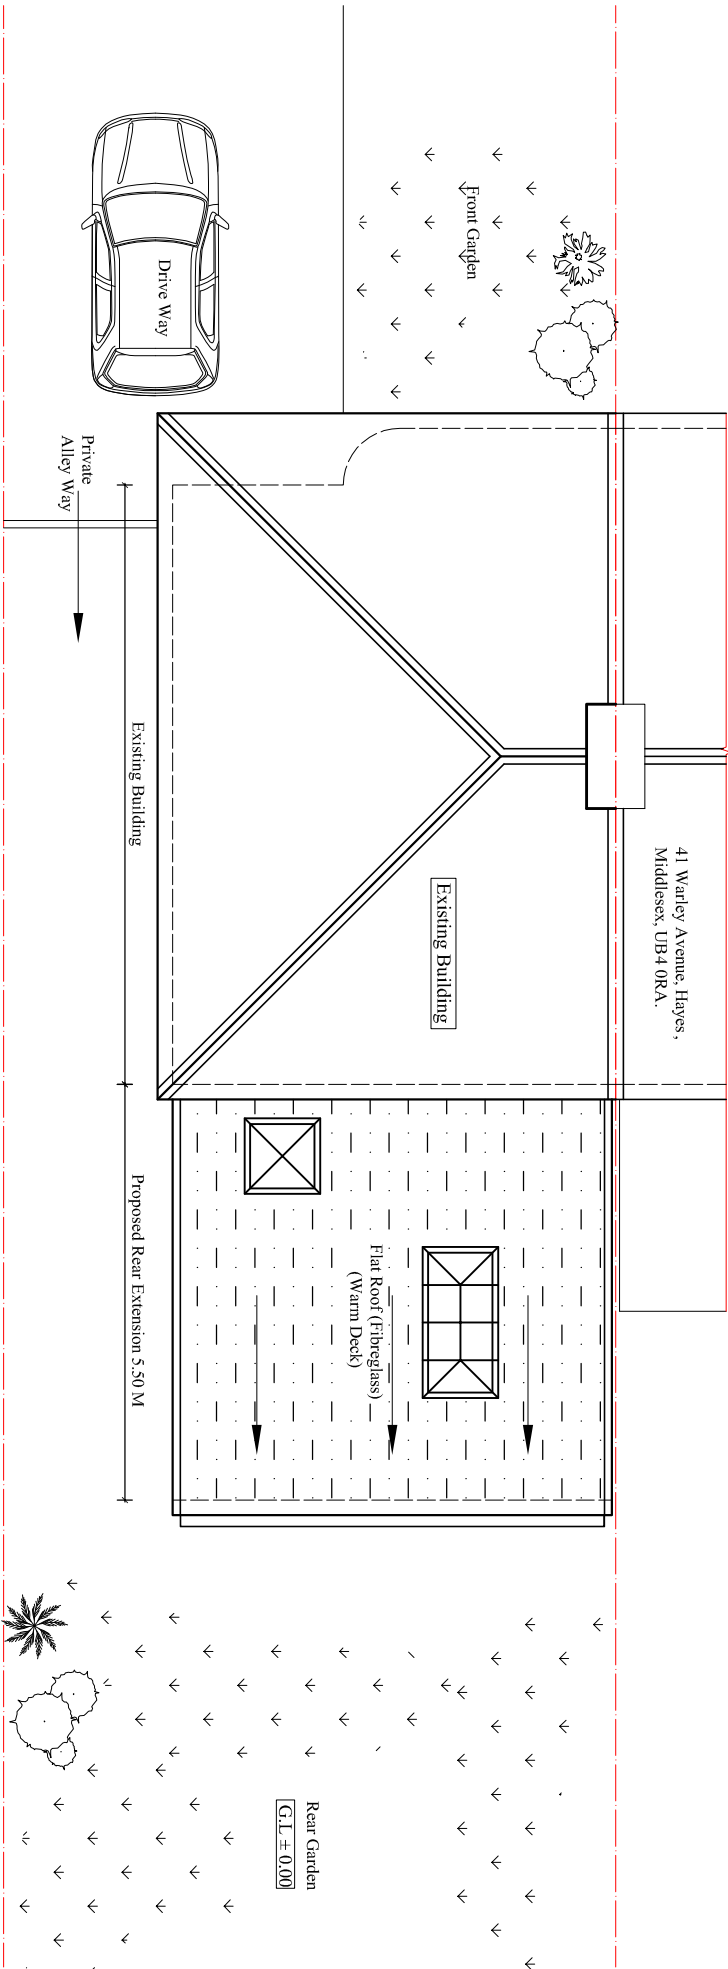

Proposed Roof Plan

Scale: 1:100

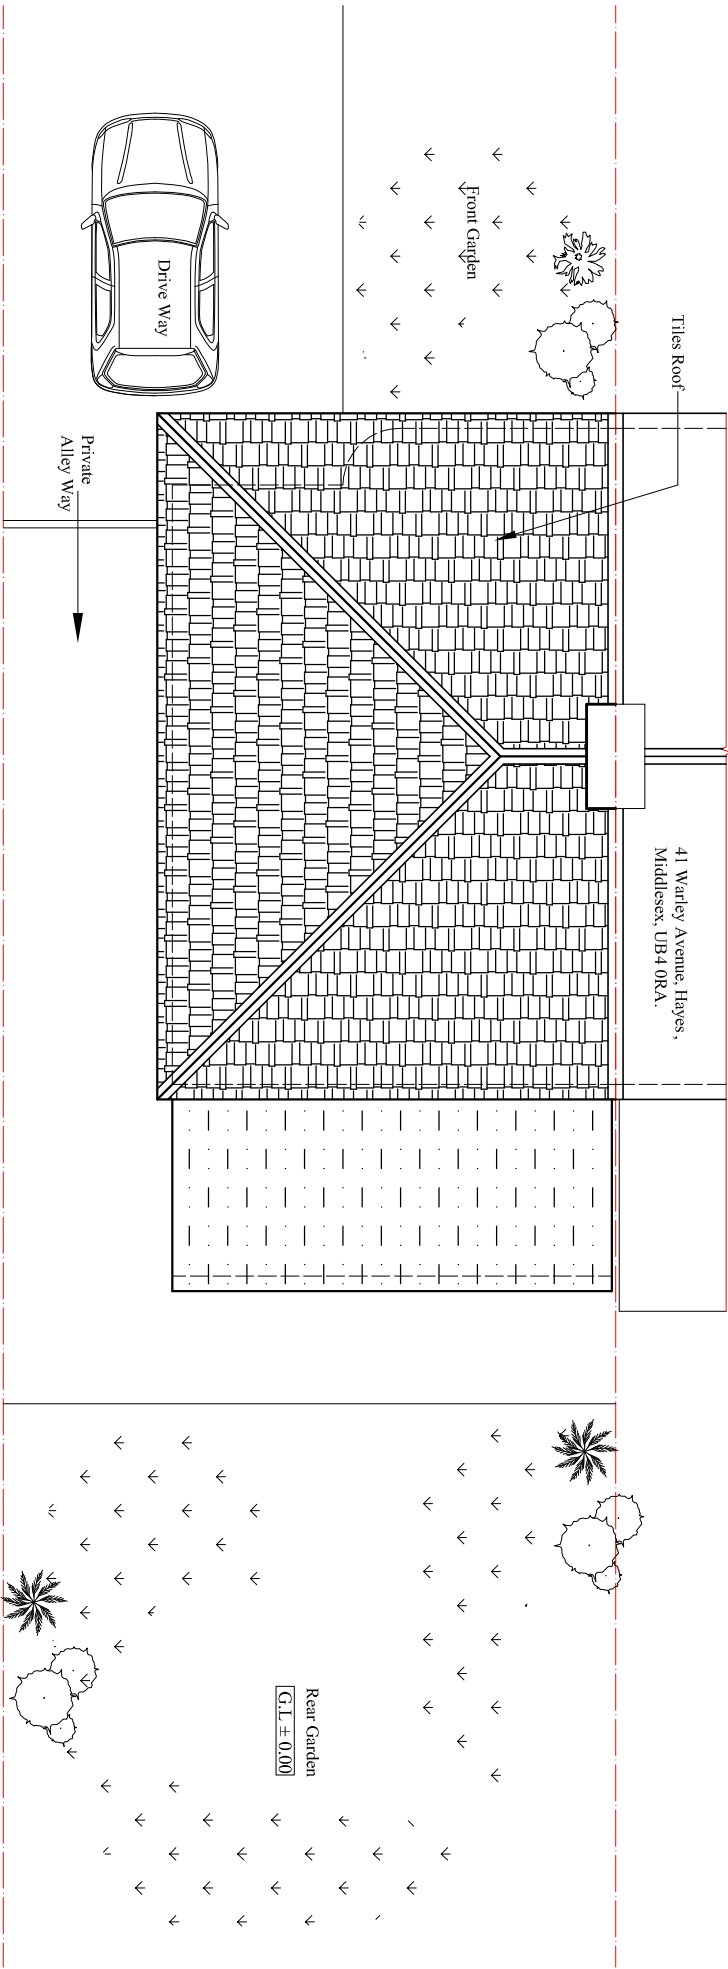

Existing Roof Plan

Scale: 1:100

Rev.	Description	By	Ckd	Date

Client:
Mr. Novnet Singh.

Project:
Single Storey Rear extension 5.50 M Deep,
Existing rear extension, Detached shed
Demolish and External Alteration.

Location:
43 Warley Avenue, Hayes,
Middlesex, UB4 0RA.

Status:
PLANNING

Title:
Existing and proposed Roof plans

Drawn by:	Str. Et.	Checked by:
L.p	---	R.k
Project no:	Sheet Size	Sheet no.
BAL-1777	A3	
Date:	Scale:	
12/09/2024	1:100	02