



Existing West Elevation

Scale: 1:100

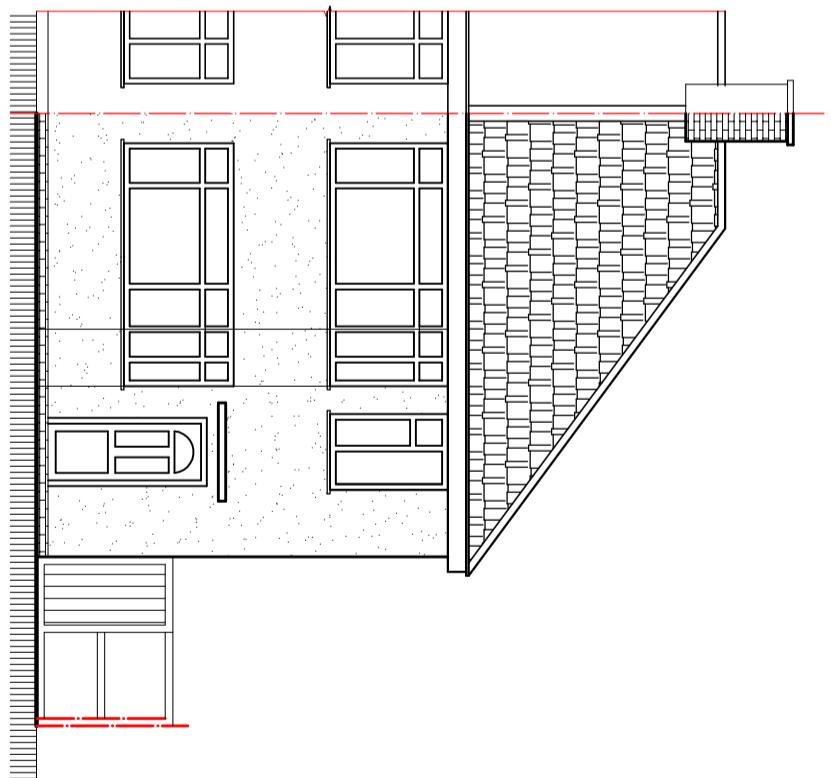


Existing North Elevation


Scale: 1:100

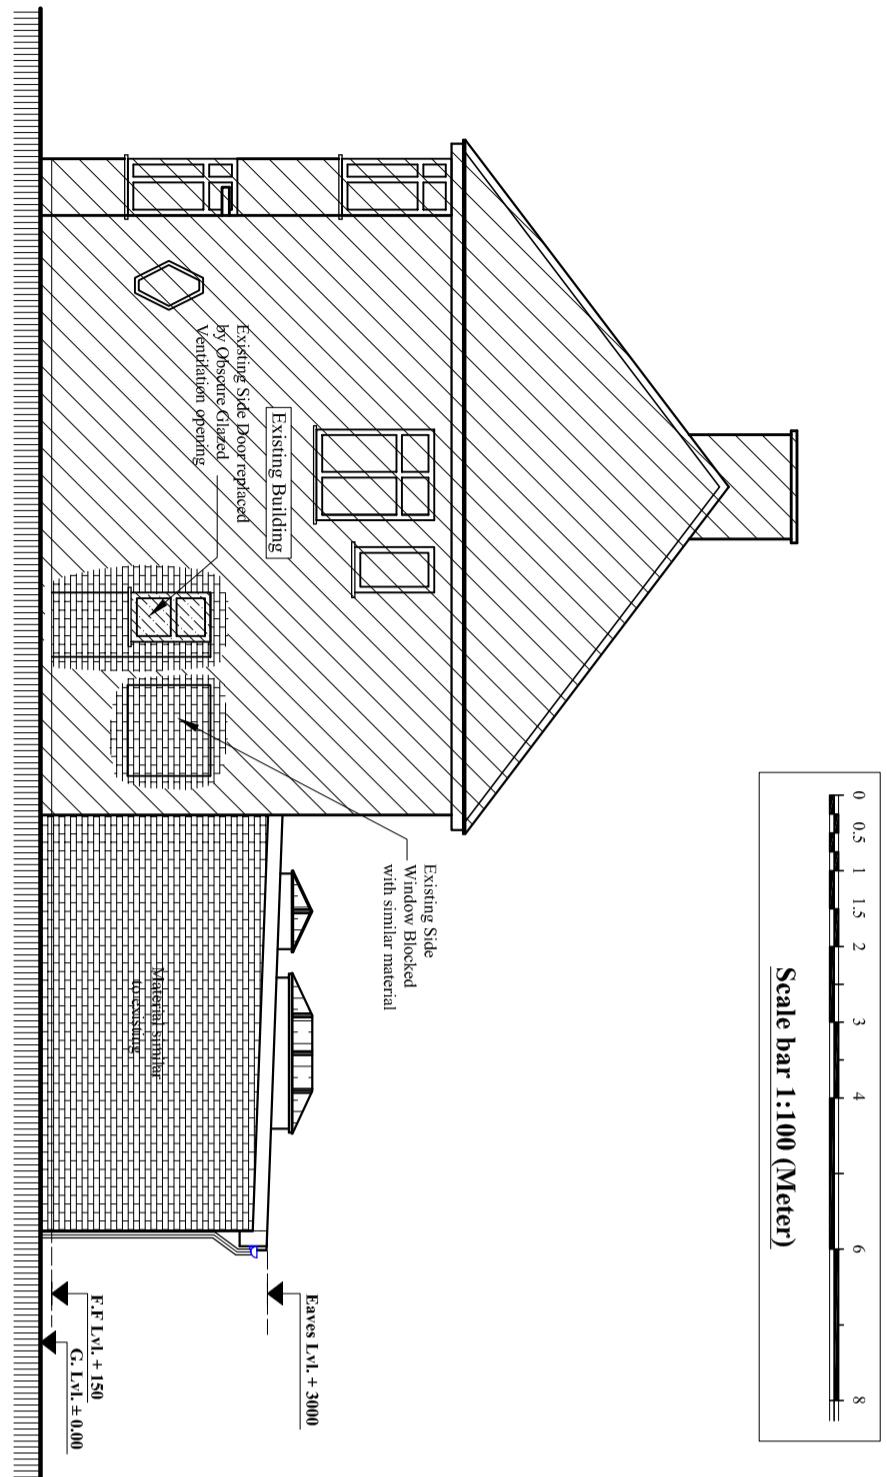


Existing West Elevation

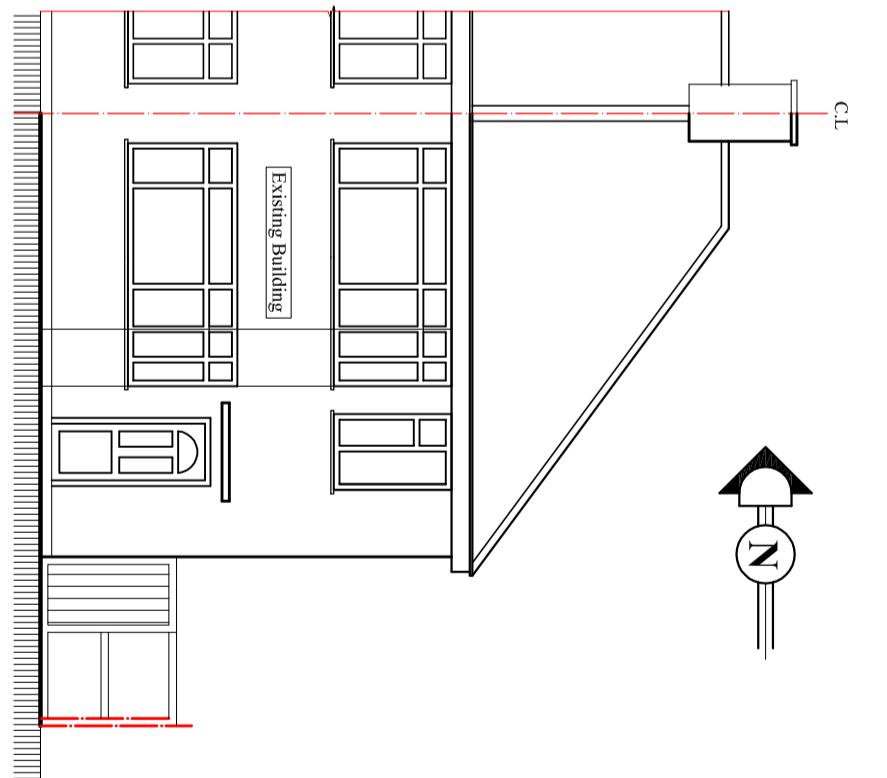

Existing North Elevation

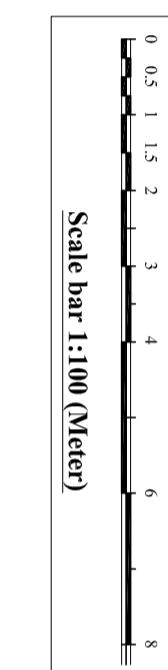

Scale bar 1:100 (Meter)

 

© 2024 Blue Architecture Limited.
All rights reserved.

Email: into@bluearcdesign.co.uk,
Cell: 044 + 078 3293 8374
Web site: www.bluearcdesign.co.uk

BLUE ARCHITECTURE LIMITED
Consulting Architects, Engineers and Interiors.
102 Dorchester Way, Hayes, Middlesex,
UB4 0LY, London.

Client.
Mr. Nowneet Singh

Project:
Single Storey Rear extension 5.50 M Deep,

Single Storey Rear Extension, Detached
Existing rear Extension, Detached shed
Demolish and External Alteration.

Location:
43 Warley Avenue, Hayes,
Middlesex, UB4 0RA.

PLANNING Debt

Existing and proposed Elevations-1

Drawn by: L.p	Str. Er. —	Ch. R.
-------------------------	---------------	-----------

Date: 10/11/11 Scale: AS