



0 0.5 1 1.5 2 3 4 6 8

Scale bar 1:100 (Meter)

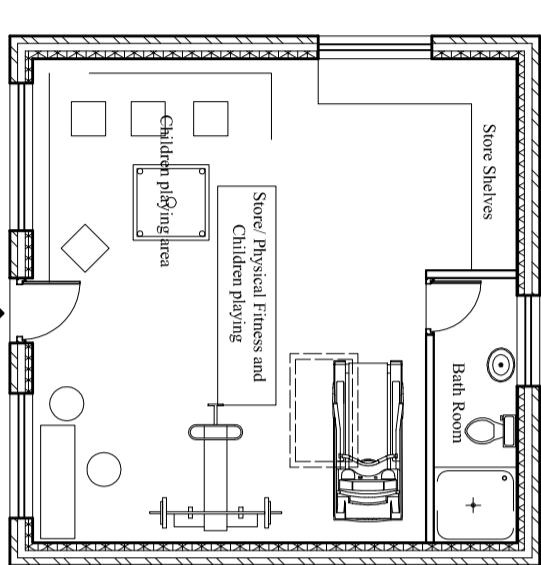


Proposed Ground floor plan (Total Area: 49.00 Sq.M)

Scale:1:100

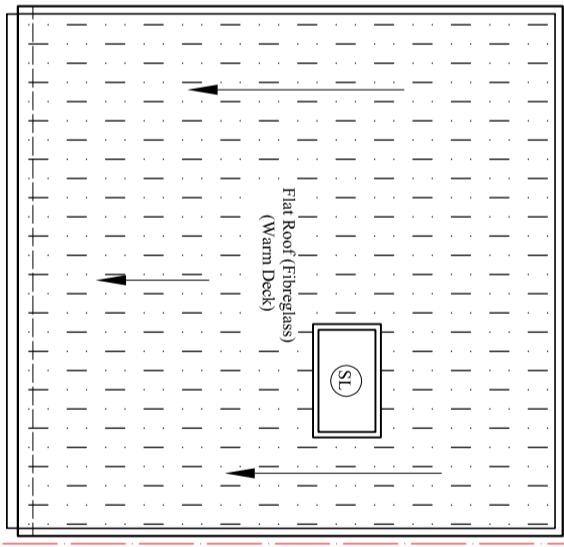


Proposed Roof plan

Scale:1:100

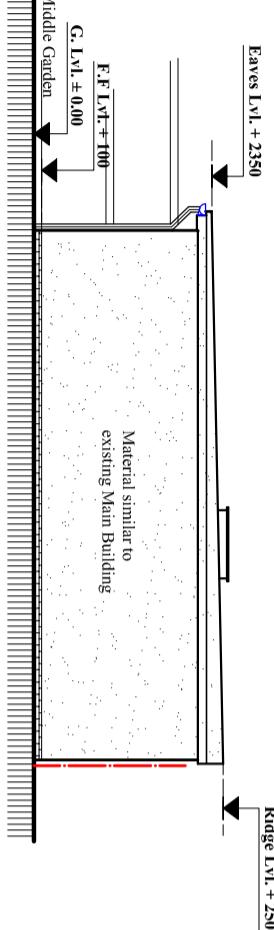


Proposed West Elevation

Scale:1:100

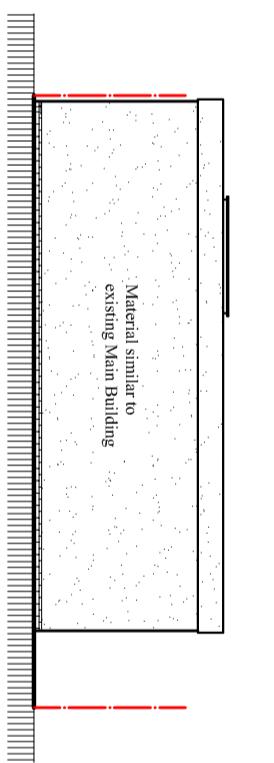


Proposed South Elevation

Scale:1:100

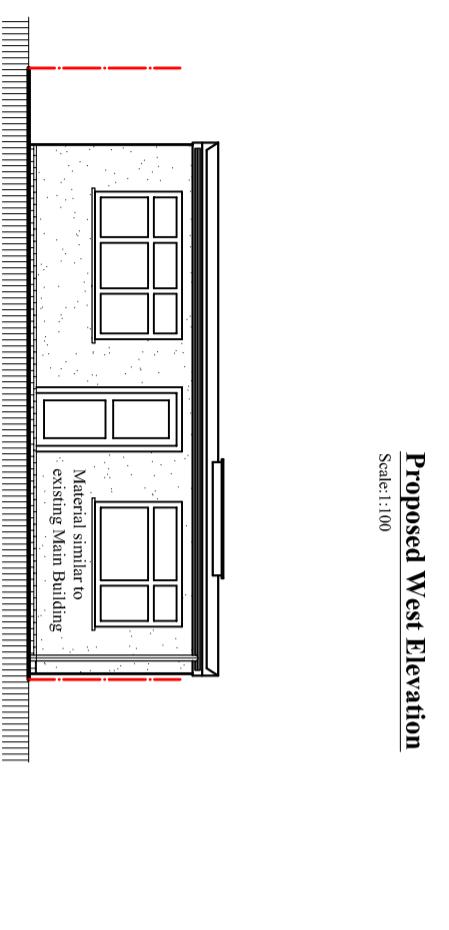

Proposed North Elevation

Scale:1:100

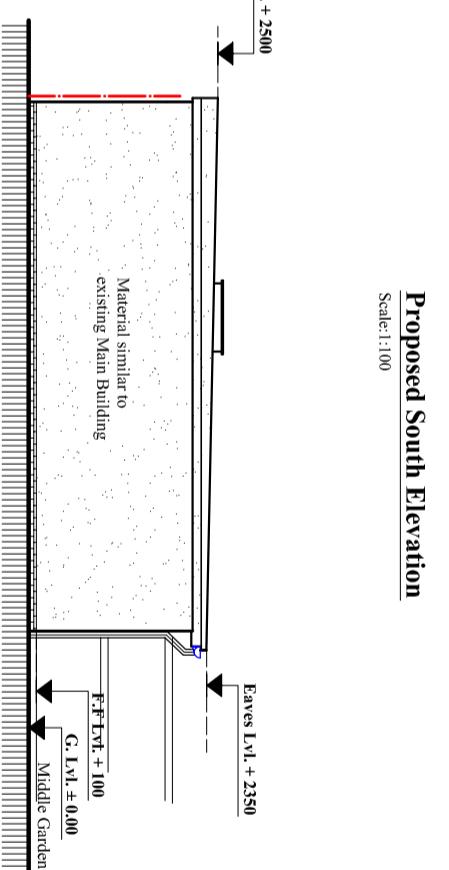

Proposed East Elevation

Scale:1:100

Mr. Novneet Singh.
Title: Proposed Ground, Roof plans and Elevations.

Project: Proposed Detached Out Building for Children Playing area, Physical fitness and storage.

Location: 43 Warley Avenue, Hayes,
Middlesex, UB4 0RA.

Status:

PLANNING

Drawn by:	Str. Er.	Checked by:
L.p	---	R.k
Project no:	Sheet Size	Sheet no:
BAL-1791	A3	
Date:	Scale:	
22/12/2024	1:100	
01		