


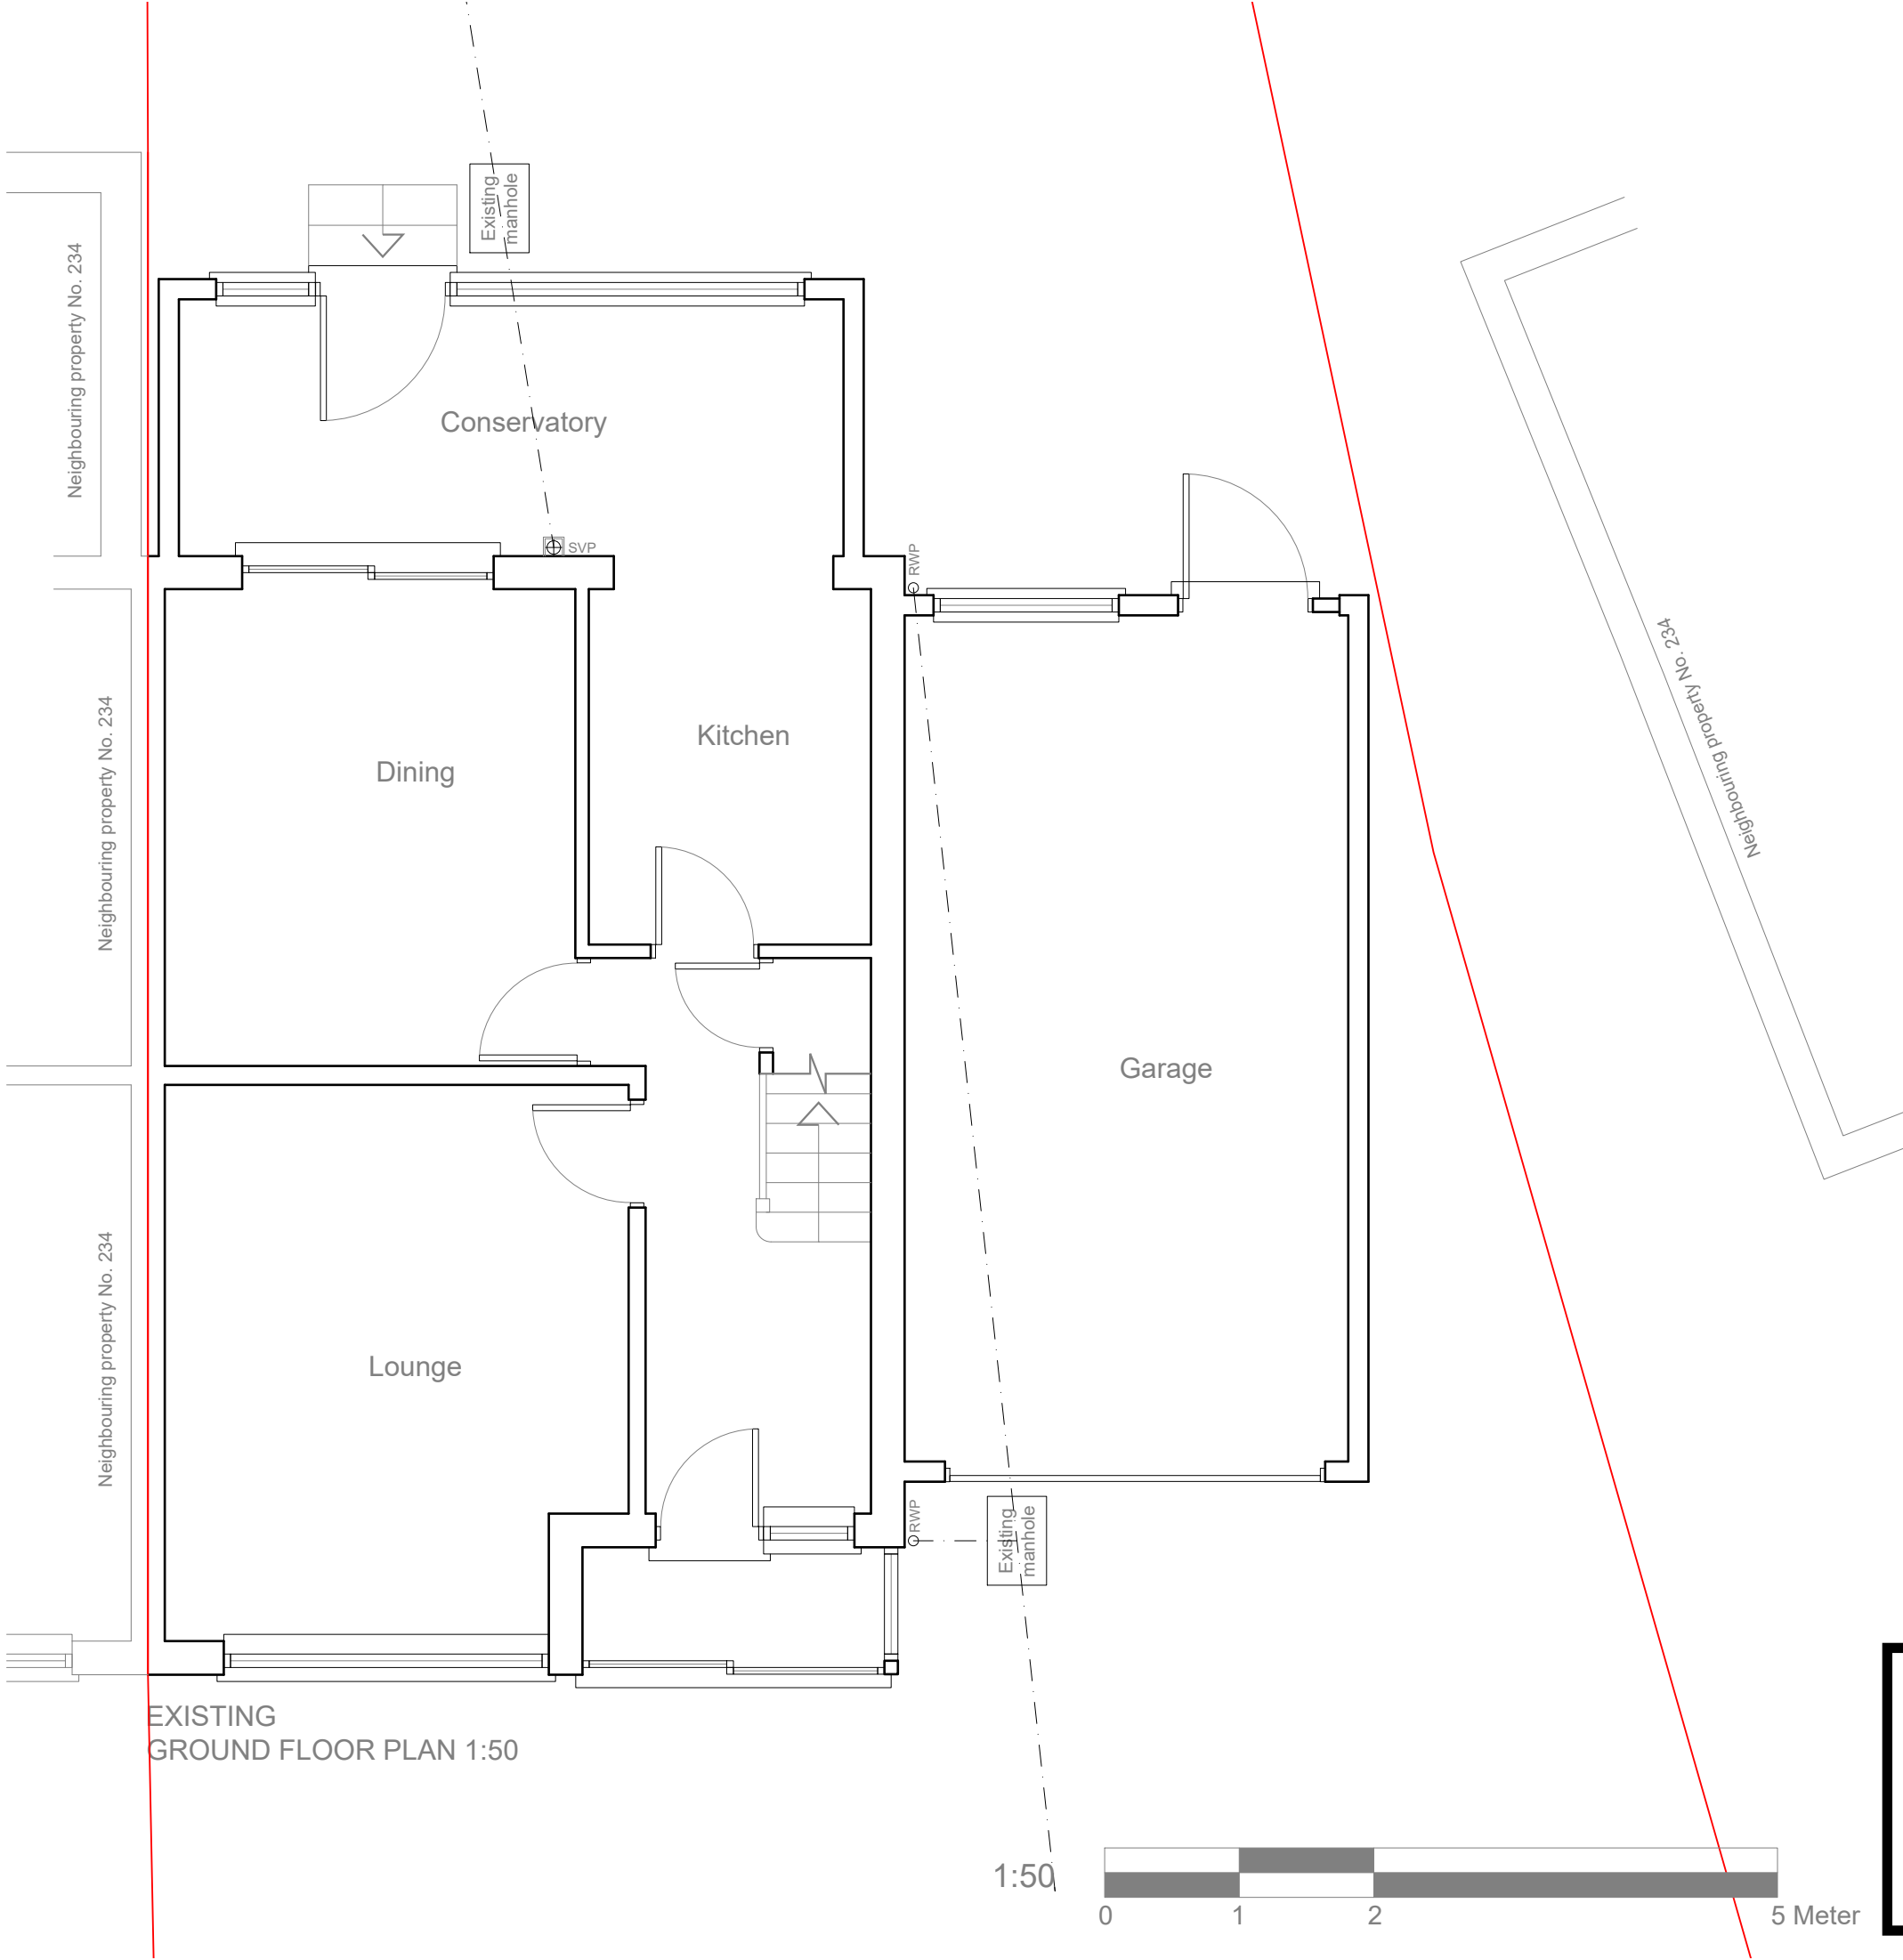


EXISTING
GROUND FLOOR PLAN 1:50


1:50



	Project:	Title:	Scale: 1:50 @ A3
	232 Botwell Lane	Existing	Date: July 2022
	Hayes	Ground floor plan	Drawing No.:
	UB3 2AJ		3000/LFT/113-02/SP
			Revision
239 Western Road, Southall, Middx, UB2 5HS Tel: 020 8571 1369 info@multicreation.co.uk			

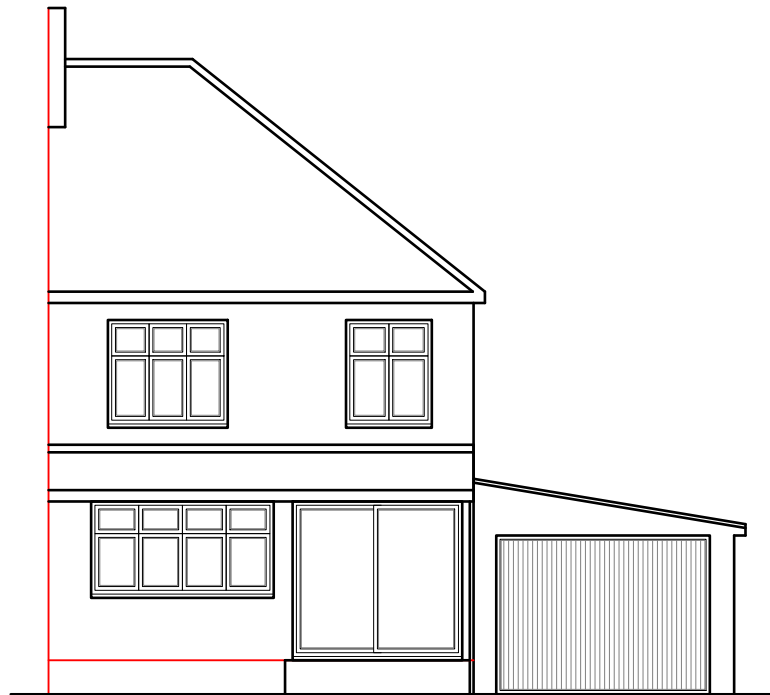


EXISTING
FRONT ELEVATION 1:100

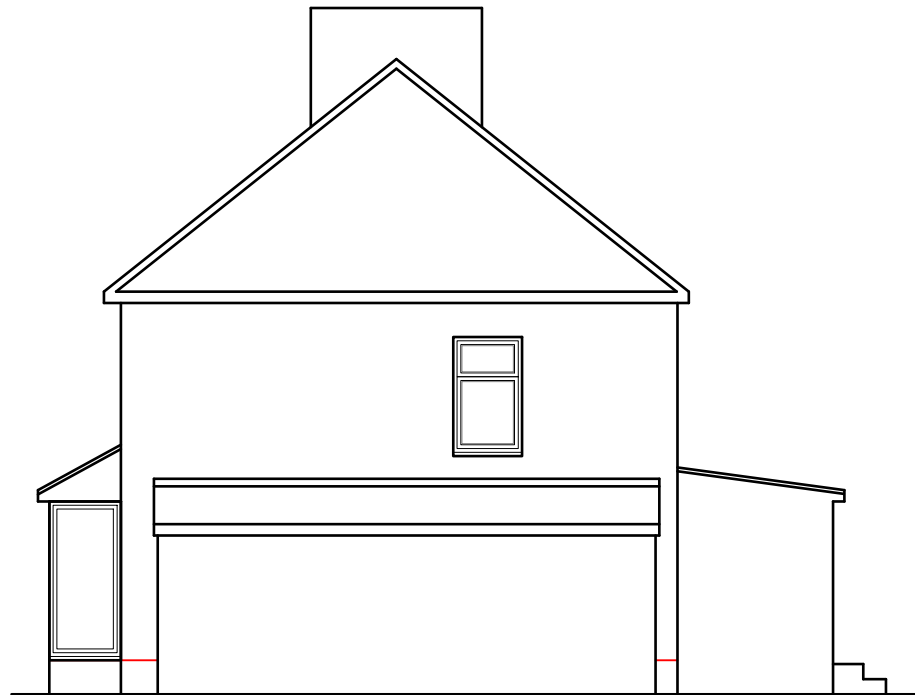

EXISTING
SIDE ELEVATION 1:100




EXISTING
REAR ELEVATION 1:100

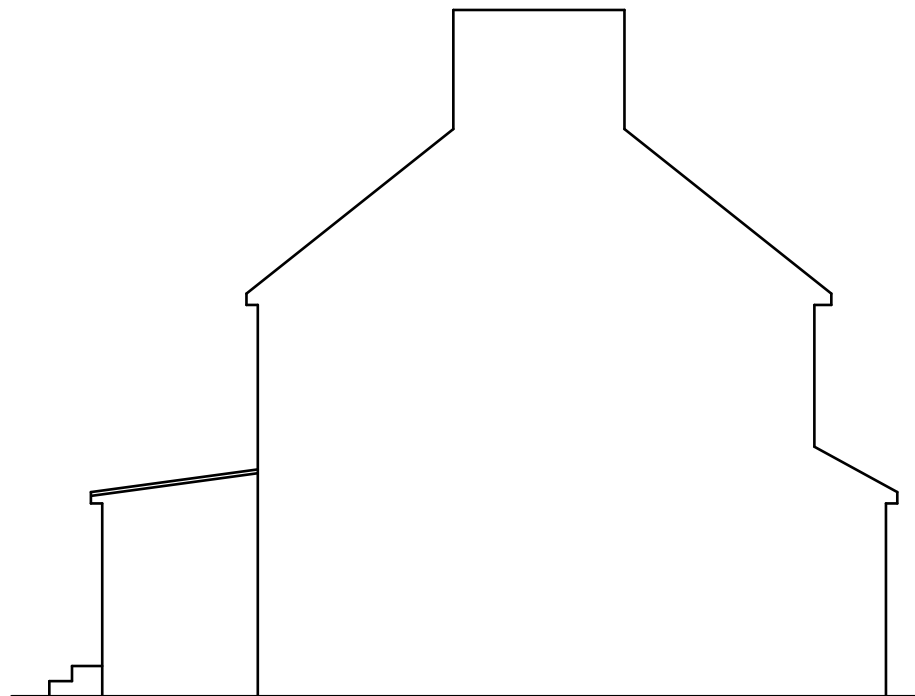

EXISTING
SIDE ELEVATION 1:100

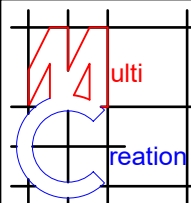

	Project:	Title:	Scale: 1:100 @ A3
	232 Botwell Lane	Existing	Date: July 2022
	Hayes	Elevations	Drawing No.:
	UB3 2AJ		3000/LFT/113-03/SP
			Revision
239 Western Road, Southall, Middx, UB2 5HS Tel: 020 8571 1369 info@multicreation.co.uk			