


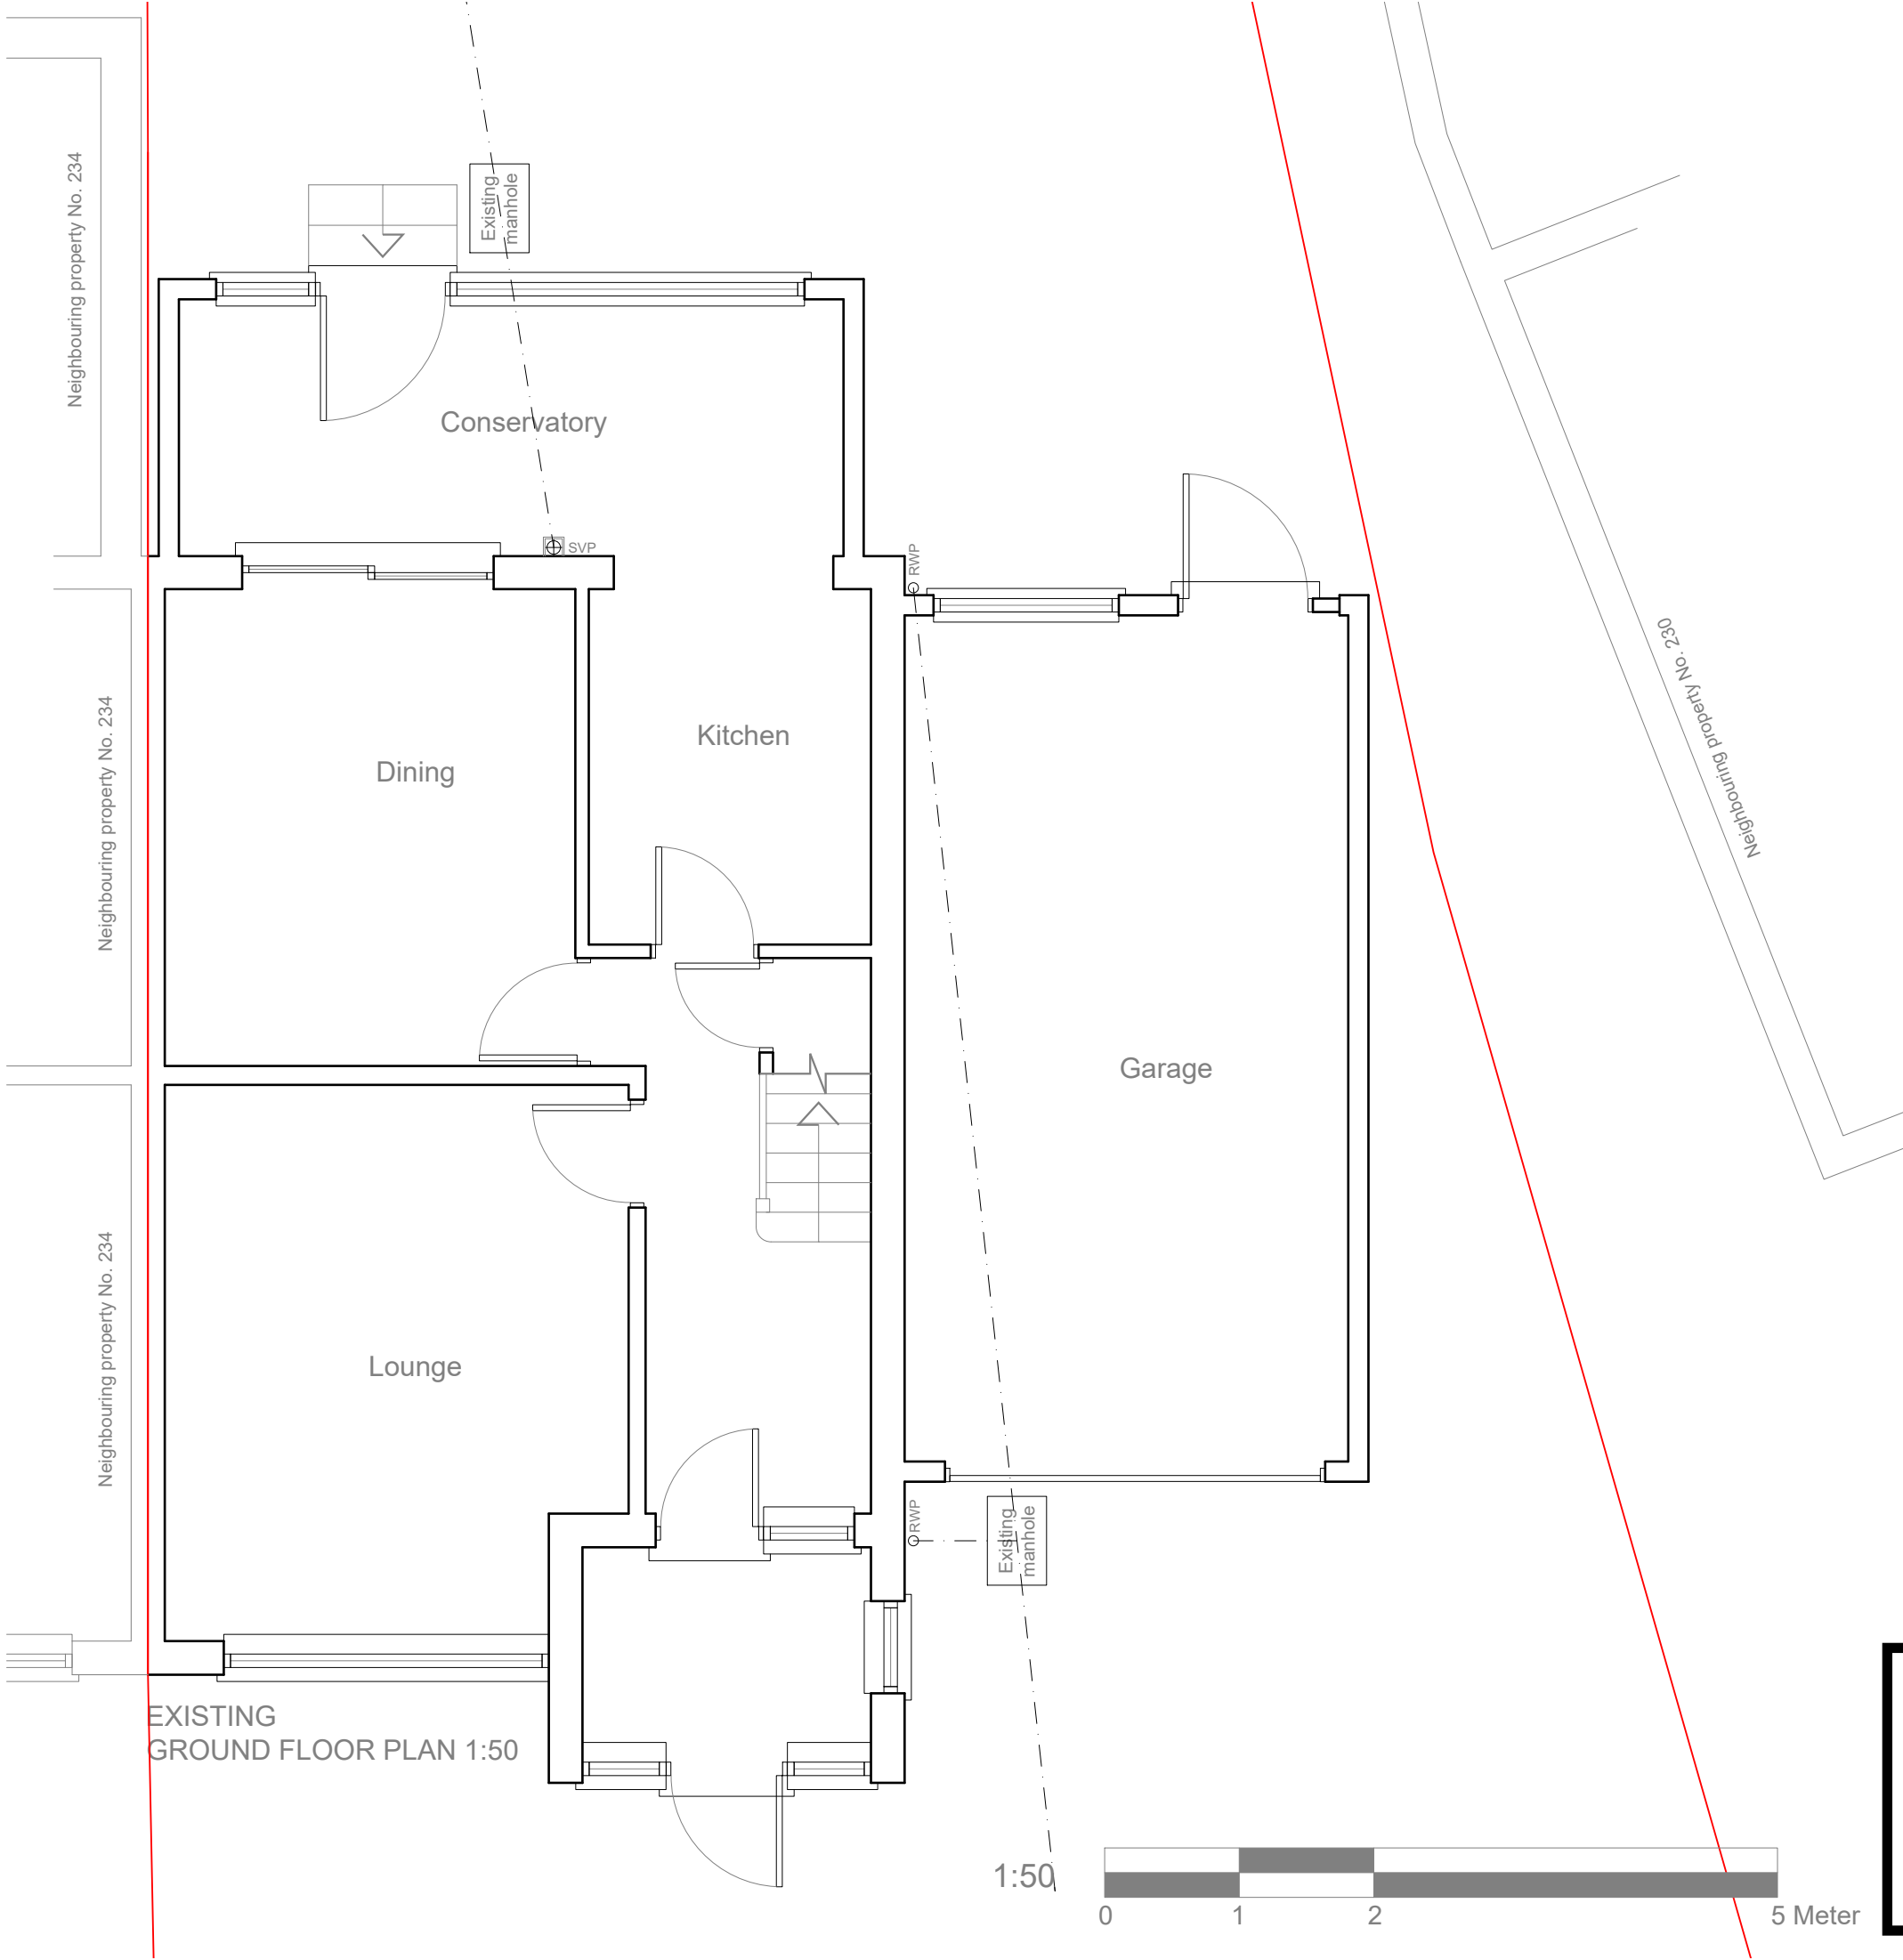


EXISTING
GROUND FLOOR PLAN 1:50


1:50



	Project:	Title:	Scale: 1:50 @ A3					
	232 Botwell Lane	Existing	Date: July 2022					
	Hayes	Ground floor plan	Drawing No.:					
	UB3 2AJ		3000/HH/113-02/SP					
			Revision					
<table><tr><td></td><td></td><td></td><td></td><td></td></tr></table>								
239 Western Road, Southall, Middx, UB2 5HS Tel: 020 8571 1369 info@multicreation.co.uk								

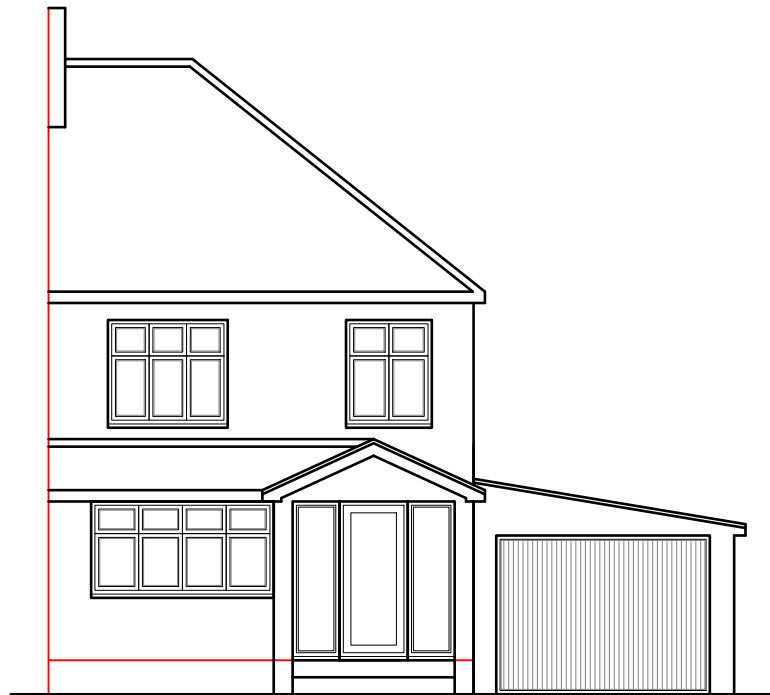


EXISTING
FRONT ELEVATION 1:100

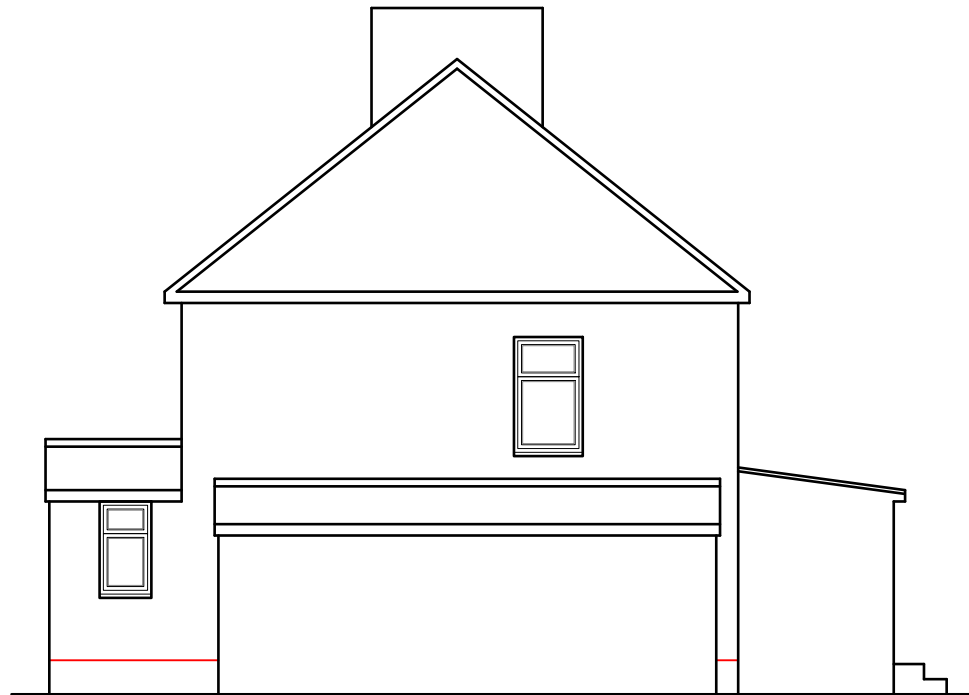

EXISTING
SIDE ELEVATION 1:100




EXISTING
REAR ELEVATION 1:100

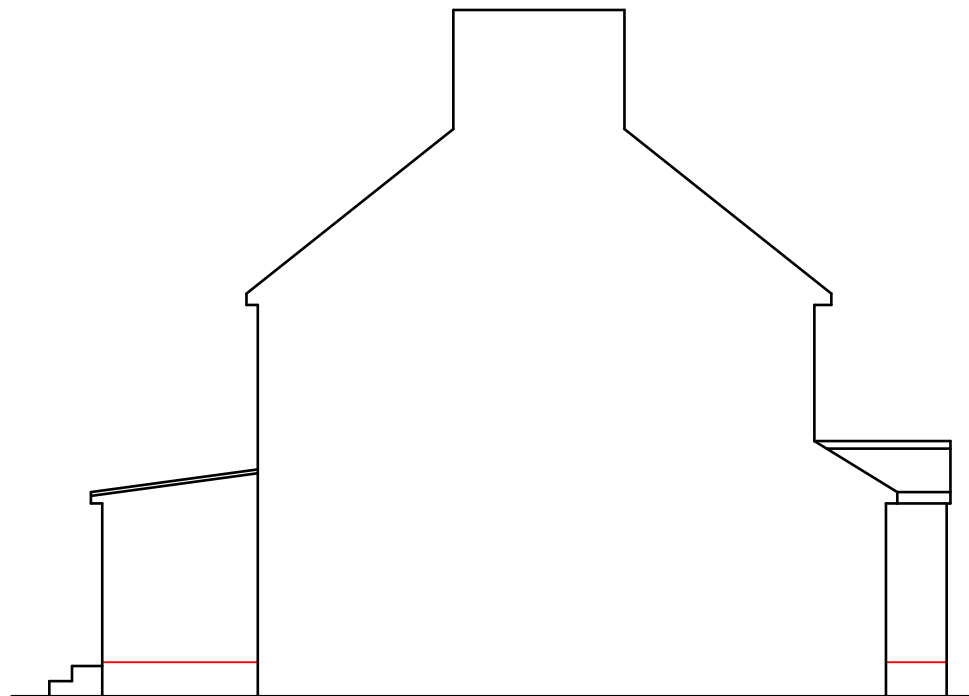

EXISTING
SIDE ELEVATION 1:100

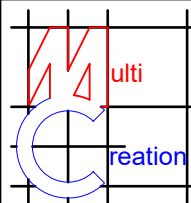

	Project:	Title:	Scale: 1:100 @ A3
	232 Botwell Lane	Existing Elevations	Date: July 2022
	Hayes		Drawing No.:
	UB3 2AJ		3000/HH/113-03/SP
		Revision	
239 Western Road, Southall, Middx, UB2 5HS Tel: 020 8571 1369 info@multicreation.co.uk			