



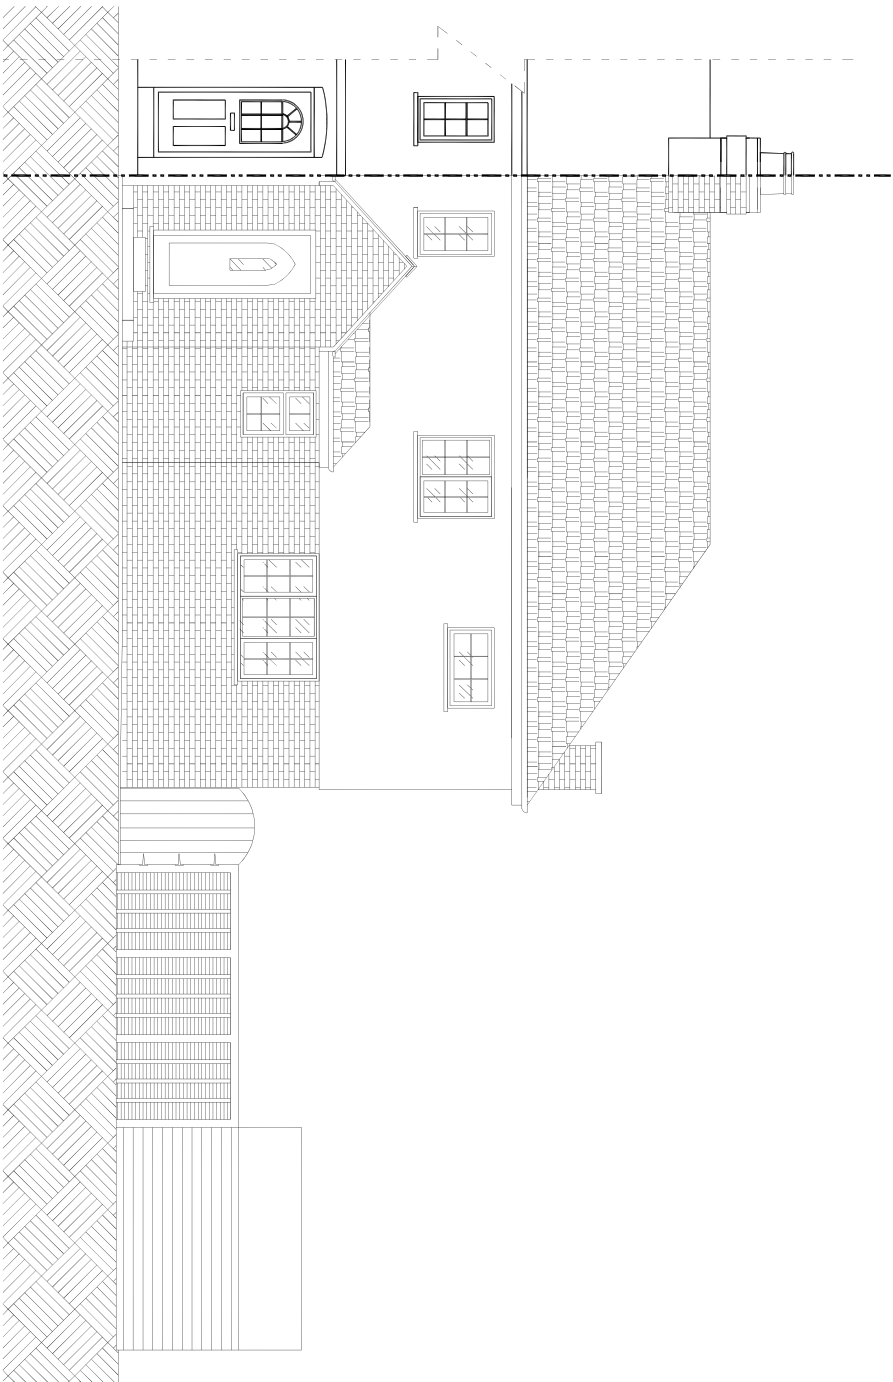


EXISTING FRONT ELEVATION

scale 1:100

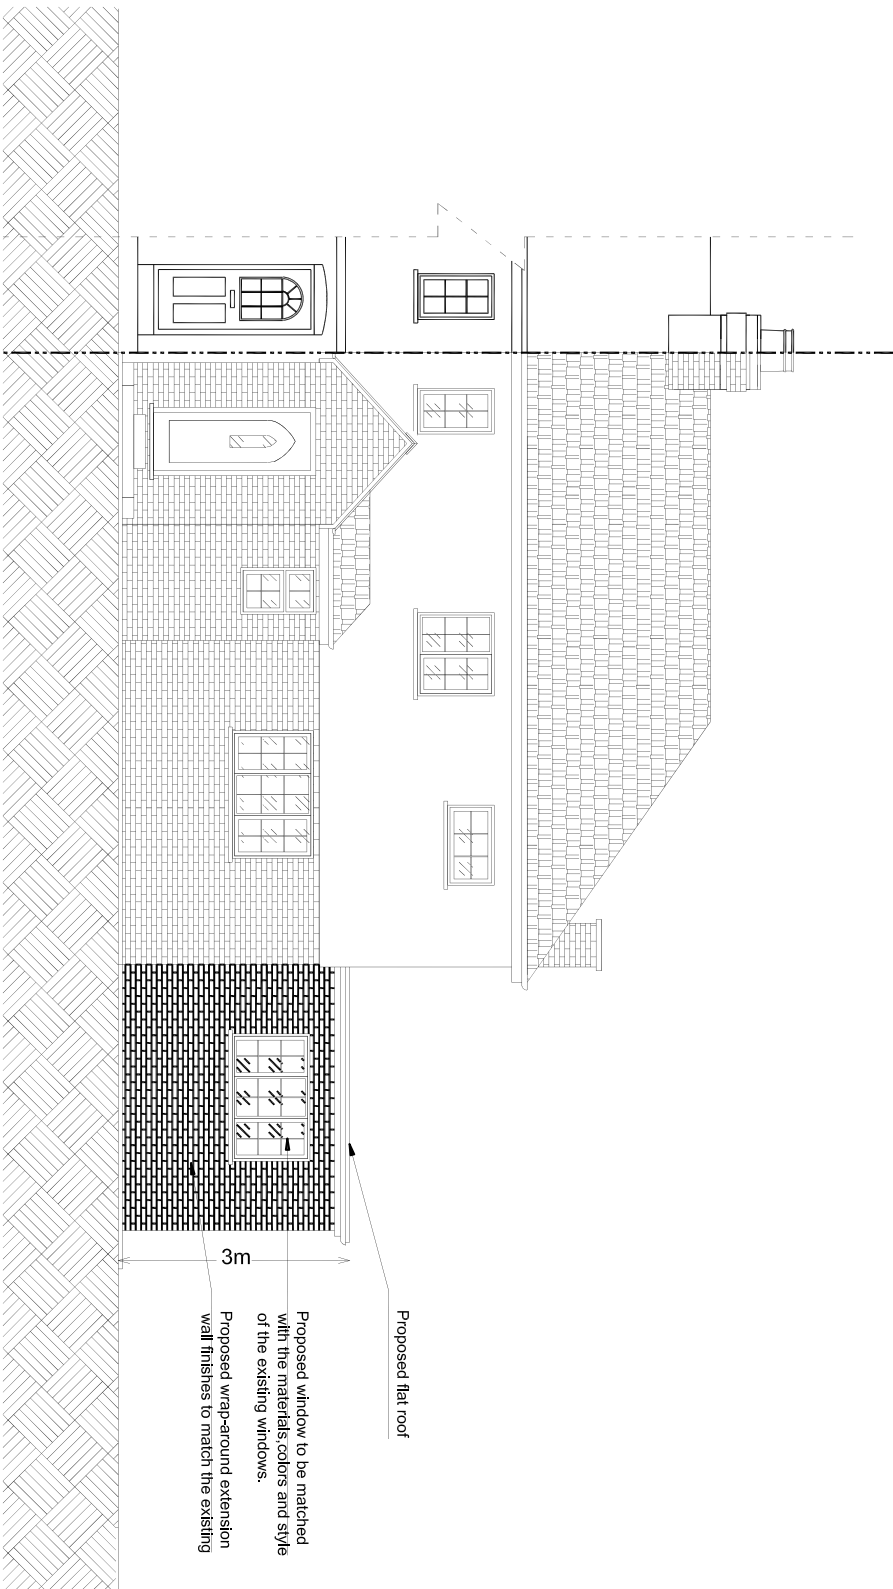


PROPOSED FRONT ELEVATION

scale 1:100

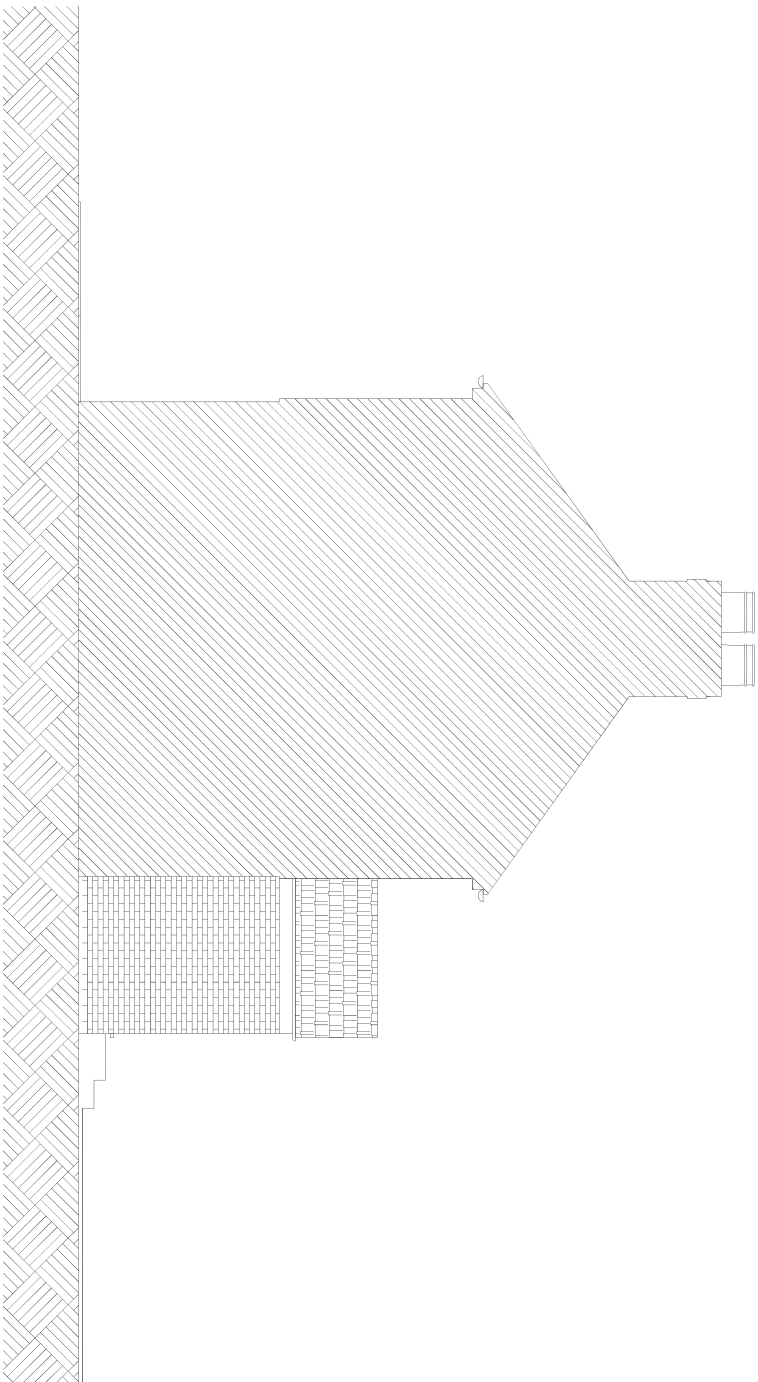

EXISTING SIDE ELEVATION A

scale 1:100

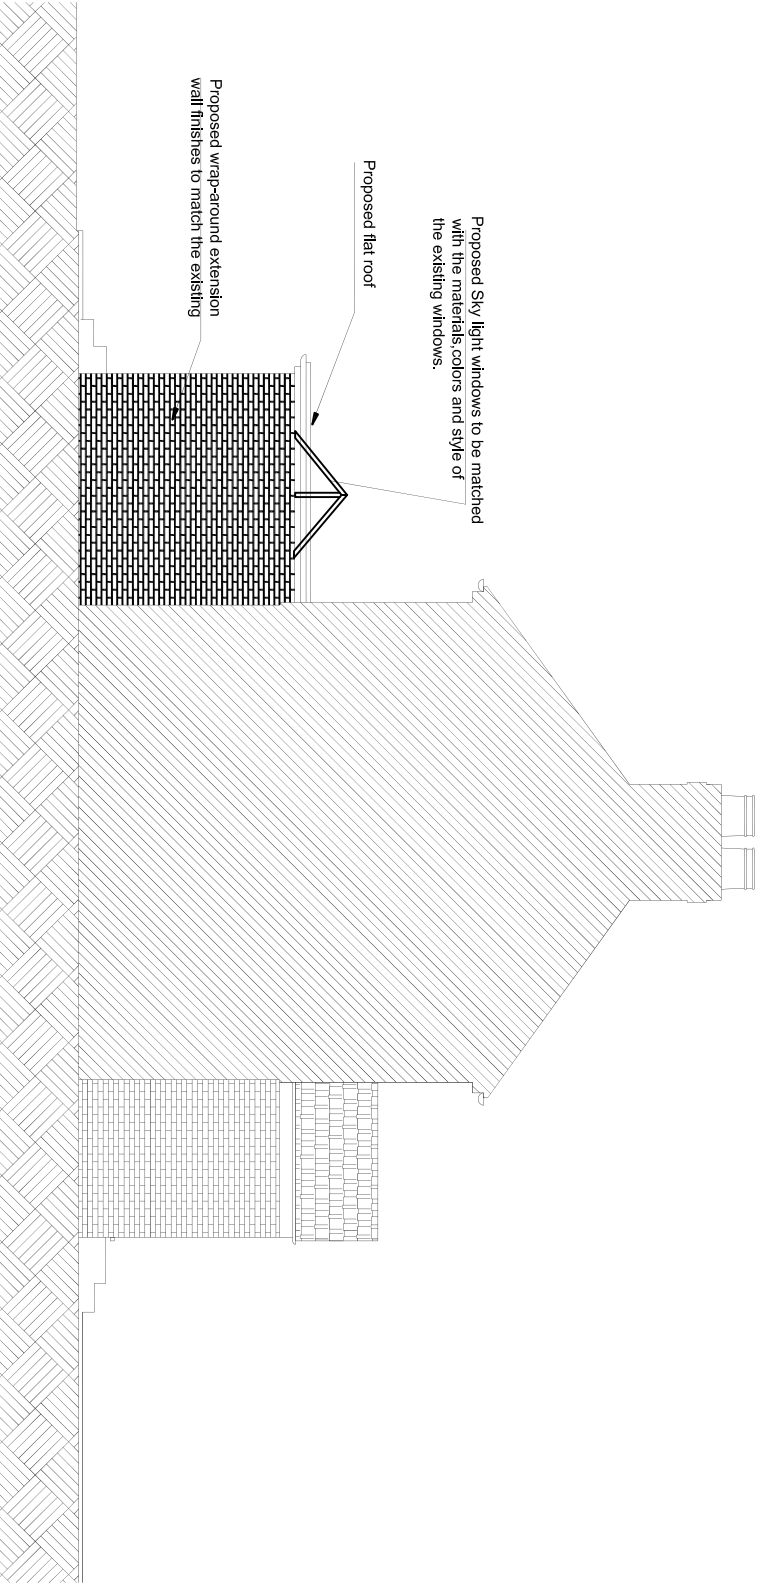

PROPOSED SIDE ELEVATION A

scale 1:100



- GENERAL NOTES
- All dimensions must be checked on site before any works commencement.
 - All discrepancies must be reported to the Main Architect before works proceed.
 - Only figured dimensions are to be used.
 - Any conflict of given data on the drawing(s) with site condition to be discussed with the Architect.
 - The General Contractor and/or all Sub-contractors working according these drawings and specifications to contact the architect or representative if any measurements do not appear correct or unclear, add up properly or scale correctly to the indicated size upon approvals.

- STRUCTURAL NOTES
- All drawings to be read in conjunction with structural engineer's drawings and specifications.
 - All Structural Elements Spans must be measured on site before ordering.
 - This drawing must be read in conjunction with the Structural Engineer's Drawings, Calculations and other details.
 - Accurate site dimensions are to be taken by the contractor on site prior to any construction commencing.

PROJECT

SINGLE STOREY
WRAP-AROUND EXTENSION

PROPERTY ADDRESS

16 PRIORY AVE
HAREFIELD UB9 6AP

TITLE

EXISTING & PROPOSED
ELEVATIONS

DWG REF

FL214

TAB

A205

REV	05/03	00	DATE	01/03/2025
REV	27/06	01	DRAWN	MS
REV	01/03/25	02	CHECKED	MS
REV	-	-	SCALE	1:100 / A3