



ST MARY'S ROAD.

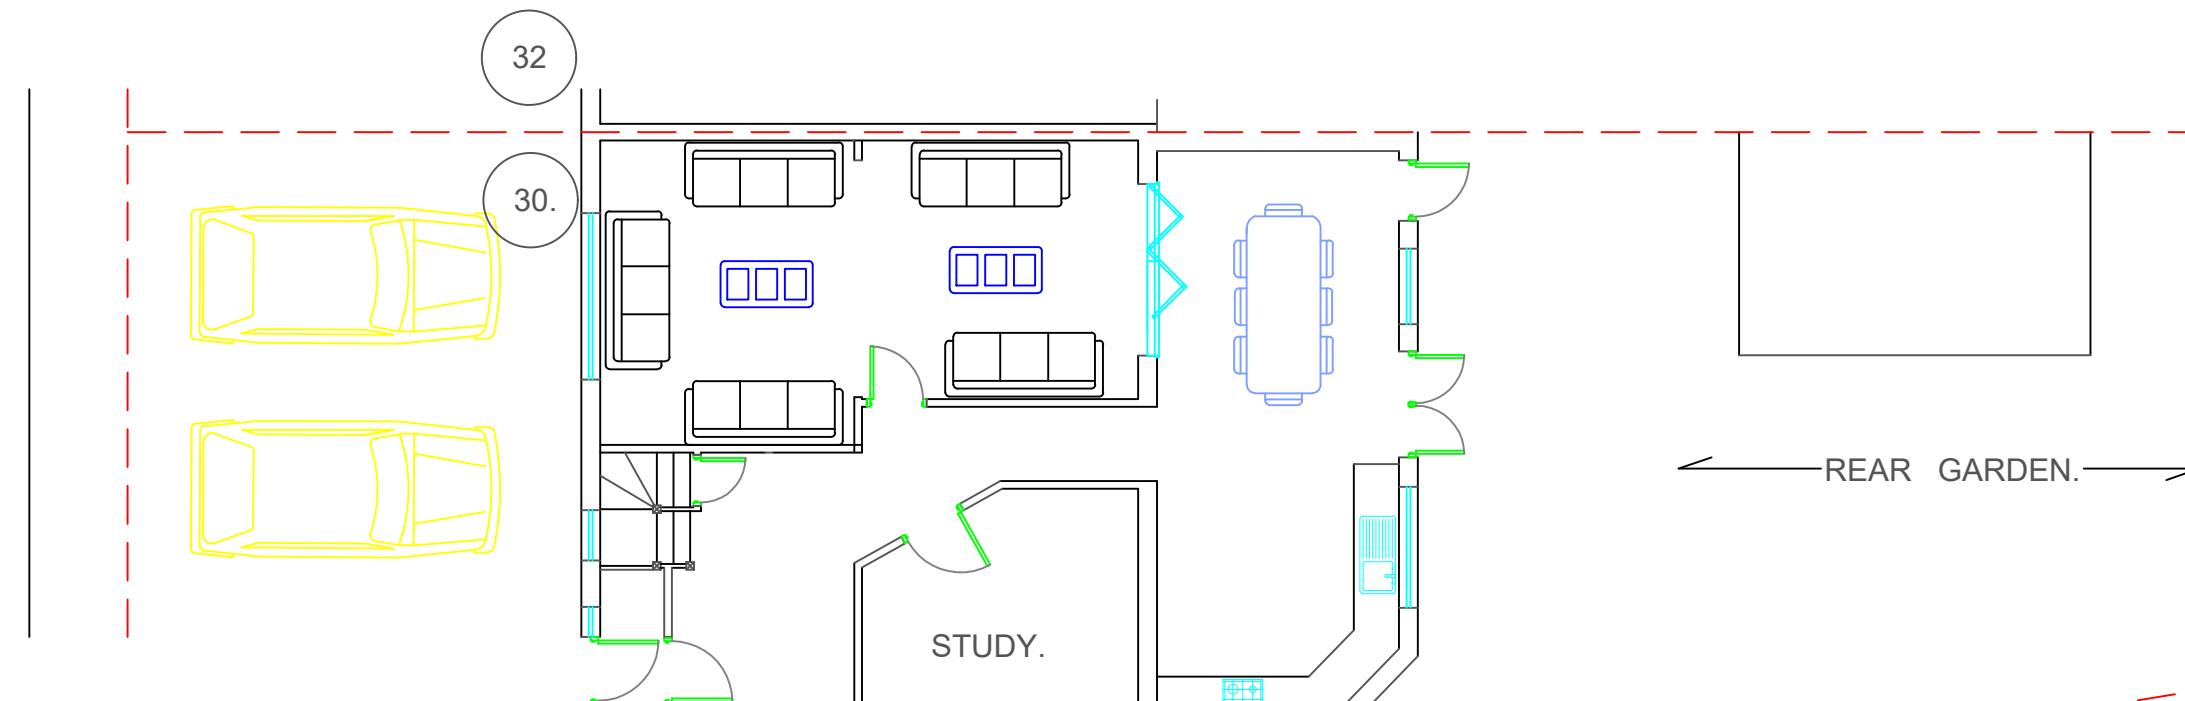

EXISTING GROUND FLOOR

ST MARY'S ROAD.

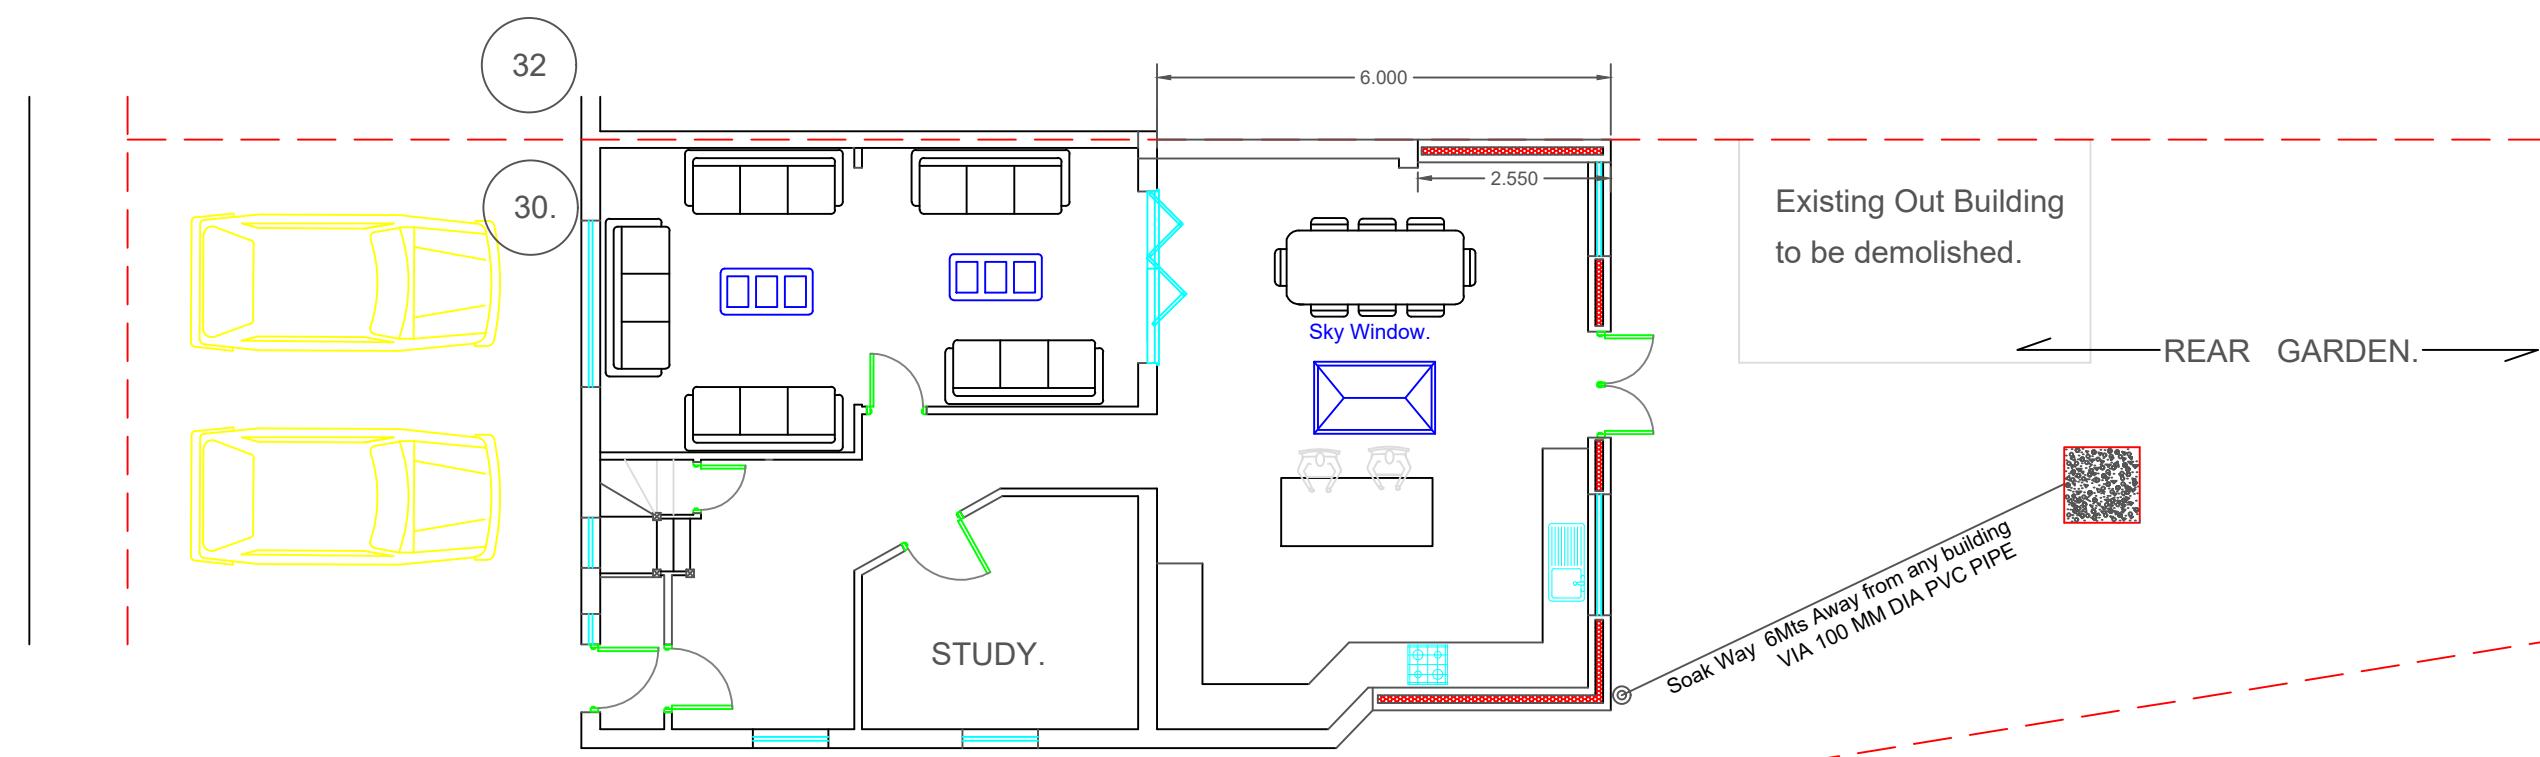

PROPOSED GROUND FLOOR

0 1 2 3 4 5 MTS.  
SCALE BAR 1: 100. @ A3

30 ST MARY'S ROAD.  
HAYES. MIDDLESEX  
UB3 2JP.

SCALE 1 : 100.  
DATE: SEP. 2023  
DWG. NO. EA / 20 / 1A  
PROPOSED GROUND FLOOR PLANS.