



ST MARY'S ROAD.

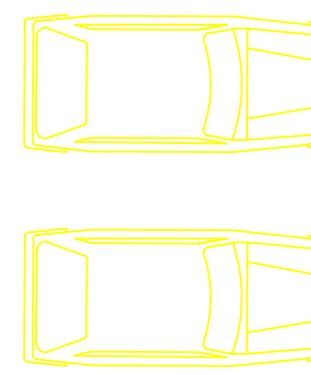

32.

30.

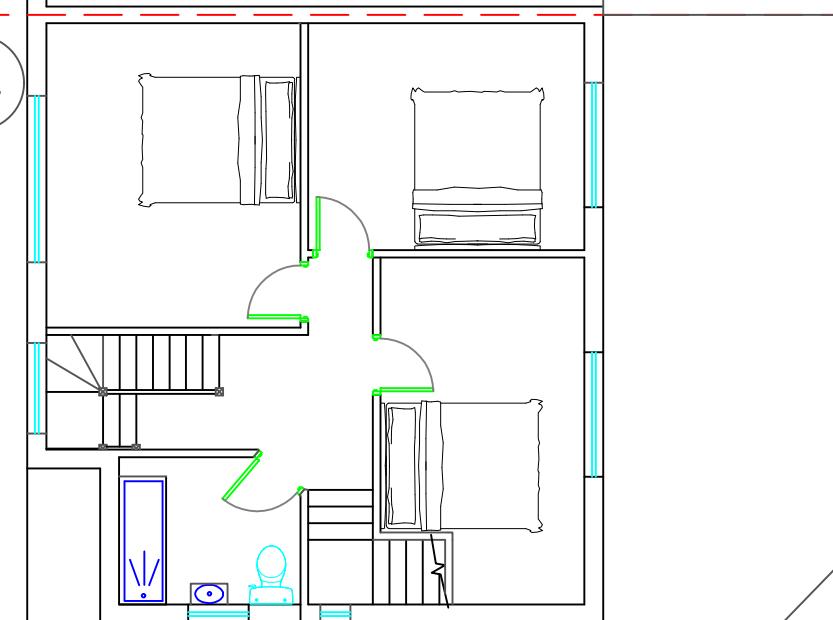


BOUNDARY LINE.

REAR GARDEN.

BOUNDARY LINE.


EXISTING FIRST FLOOR

ST MARY'S ROAD.

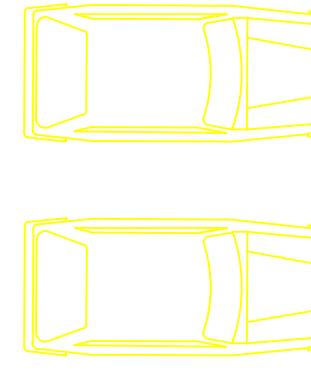

32.

30.

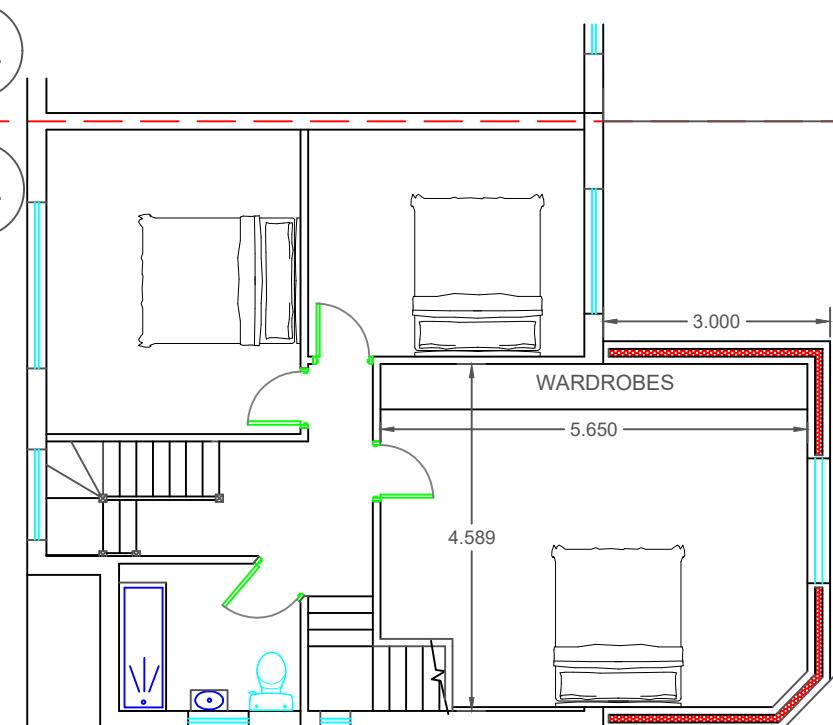

BOUNDARY LINE.

REAR GARDEN.

BOUNDARY LINE.

PROPOSED FIRST FLOOR

0 1 2 3 4 5 MTS.

SCALE BAR 1: 100. @ A3

30 ST MARY'S ROAD.
HAYES. MIDDLESEX
UB3 2JP.

SCALE 1 : 100.
DATE: SEP. 2023
DWG. NO. EA / 20 / 1B
PROPOSED FIRST FLOOR PLANS.