



ST MARY'S ROAD.

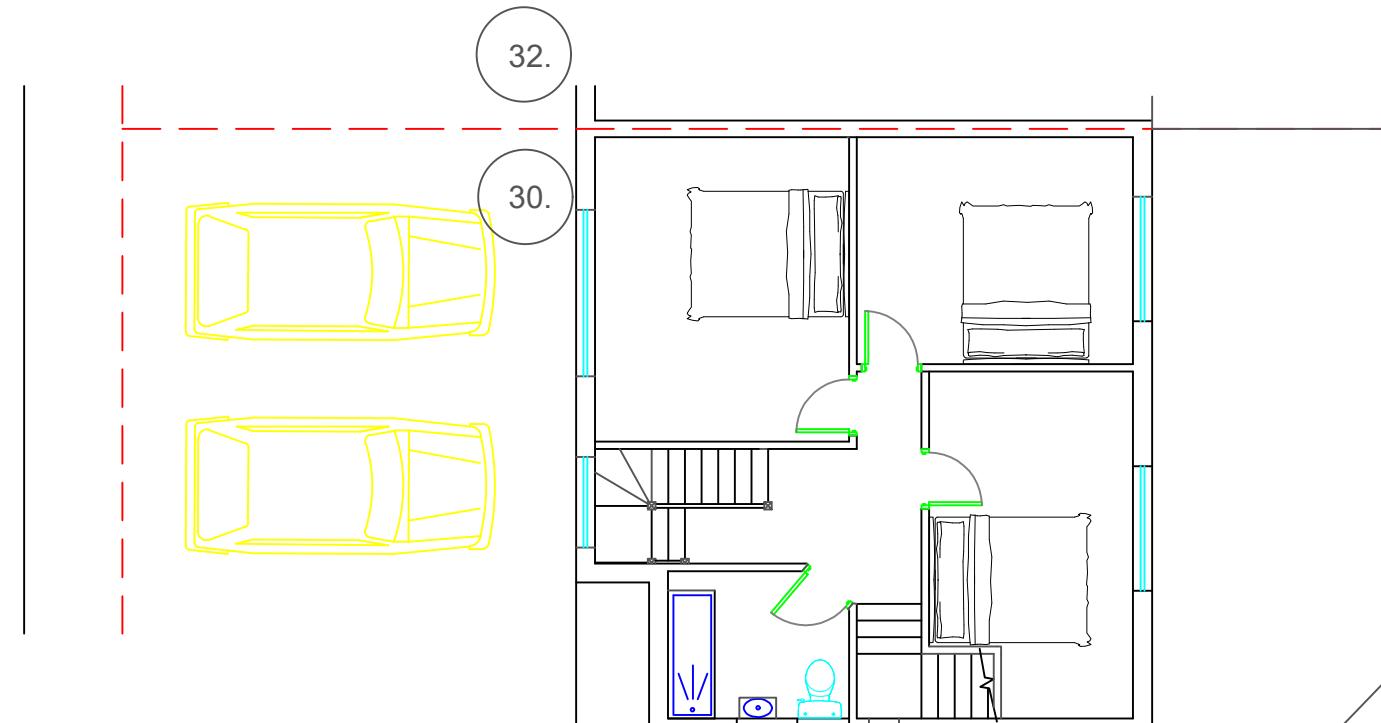

EXISTING FIRST FLOOR

ST MARY'S ROAD.

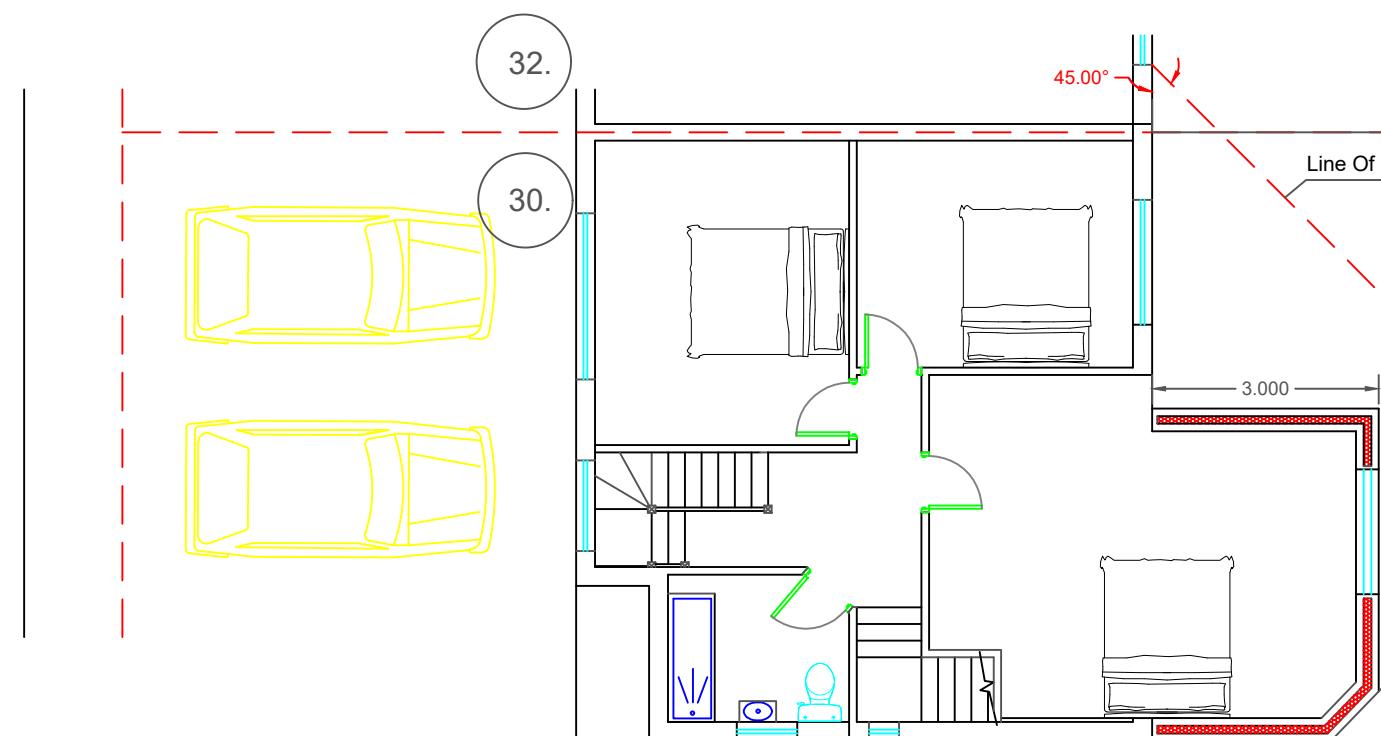

PROPOSED FIRST FLOOR

0 1 2 3 4 5 MTS.
SCALE BAR 1: 100. @ A3

30 ST MARY'S ROAD.
HAYES. MIDDLESEX
UB3 2JP.

SCALE 1 : 100.

DATE: MARCH. 2024
DWG. NO. EA / 30 / 2B

EXISTING / PROPOSED FIRST FLOOR PLANS.