



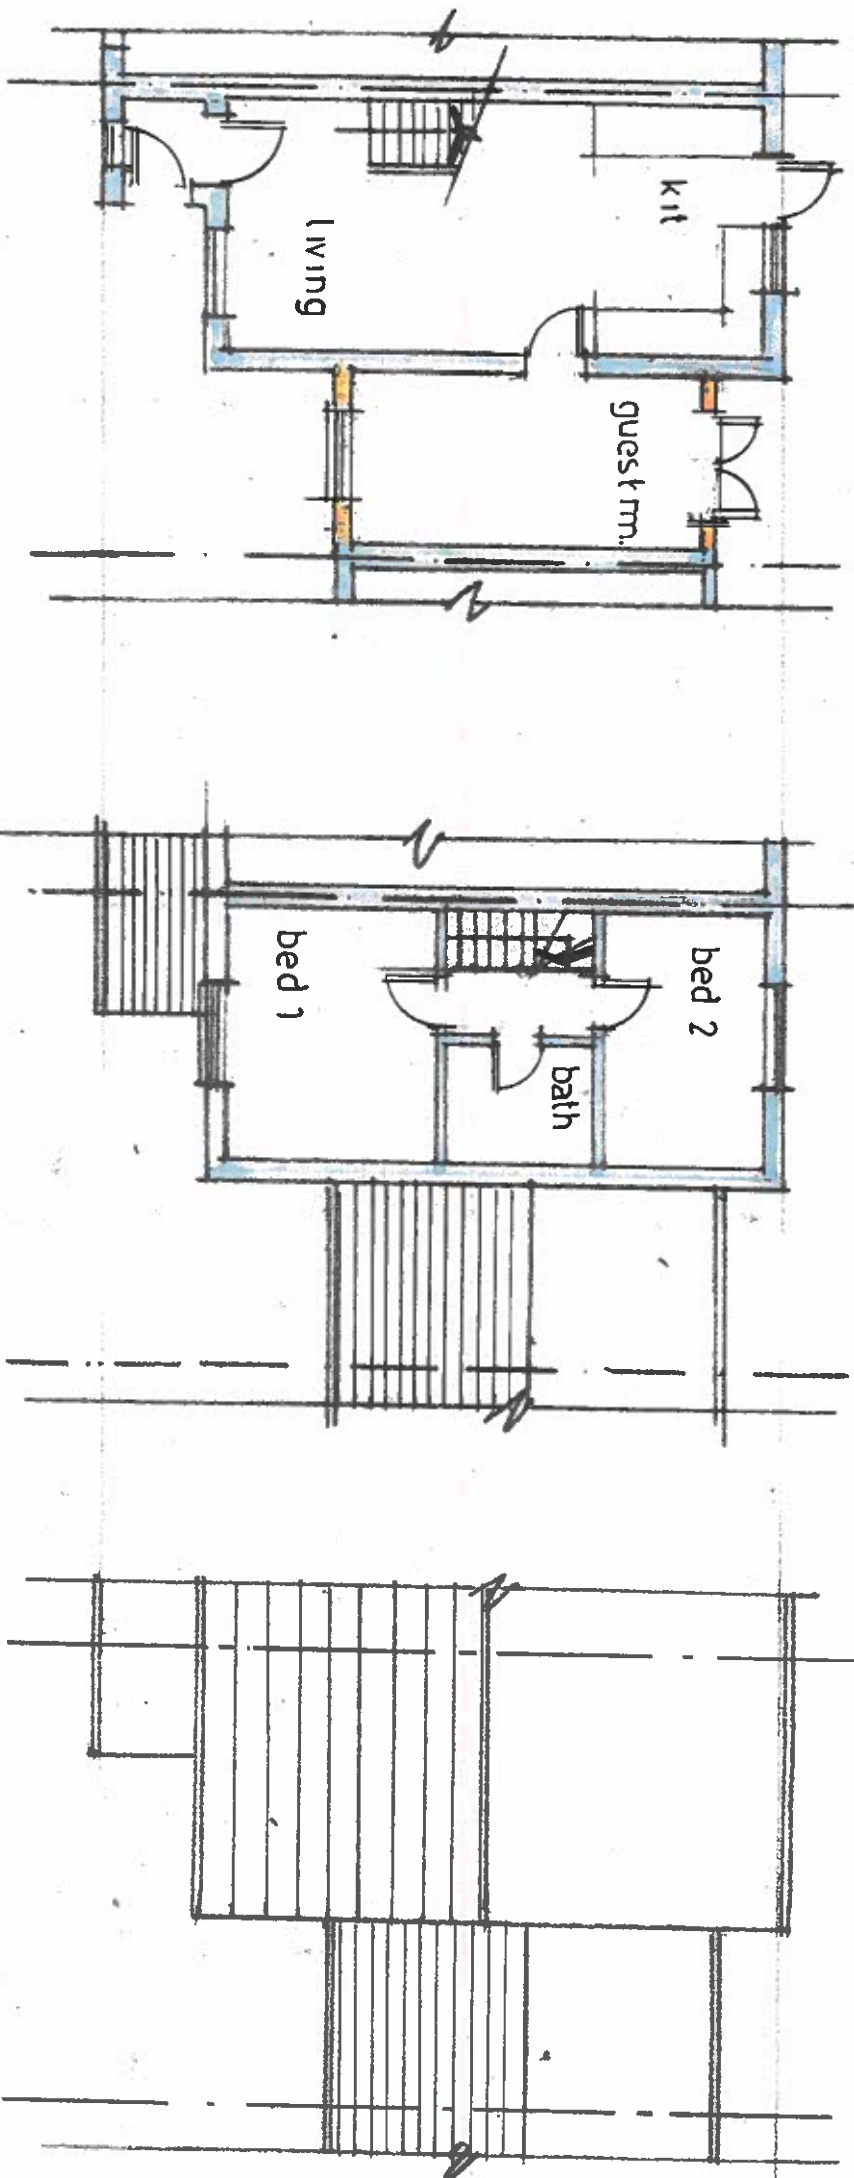

GROUND FLOOR

FIRST FLOOR

ROOF

 

TEKTON DPW
Architects & Designers
12 STATION ROAD LONDON W7 3JE
Tel : 0208 840 7300
Email : tektion.dpw@btconnect.com

Site
116 ABBOTSWOOD WAY, HAYES, UB3 3PD.

Drawing Title

PROPOSED FLOOR PLANS

Scale	Date
1:100	July 2024
Drawing No.	Revision
24/545/PR/01	

