



DOUGLAS CRESCENT



PROPOSED GROUND FLOOR PLAN
Scale 1:100

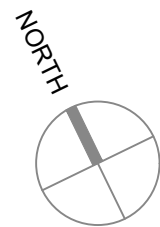

EXISTING CROSSOVER

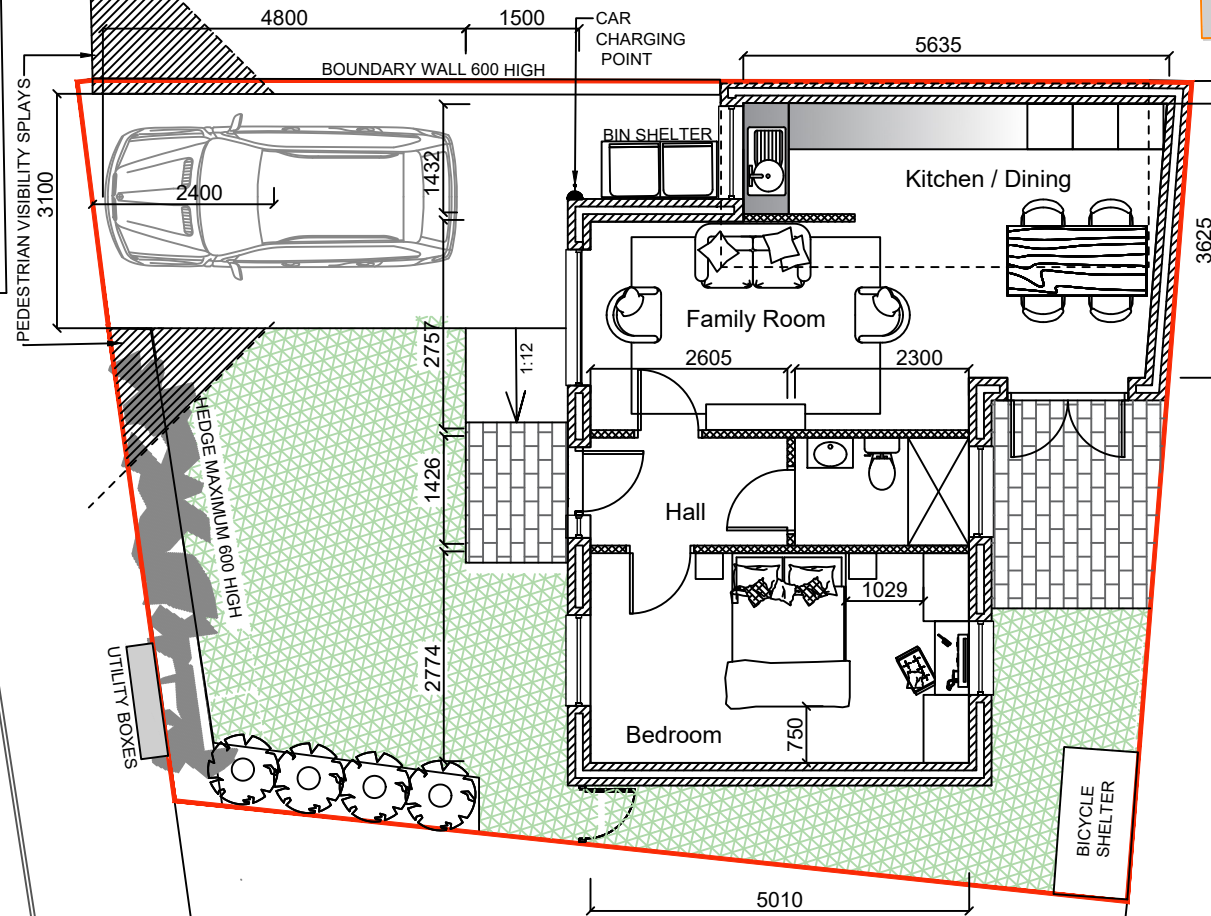

PROJECT

PROPOSED NEW DWELLING

SITE ADDRESS

73a WILLOW TREE LANE, HILLINGDON, HAYES, UB4 9BL

FS Frank Smith
Architecture & Interior Design

4 Yeoman Way, Redhill, RH1 5BL
email Franksmith@franksmitharchitecture.co.uk
Mob: 075 18 75 6845

SCALE

1:100@ A3

DRAWING NUMBER

23018-PLA-003 REV003