






PLA PROPOSED WEST ELEVATION
Scale 1:100

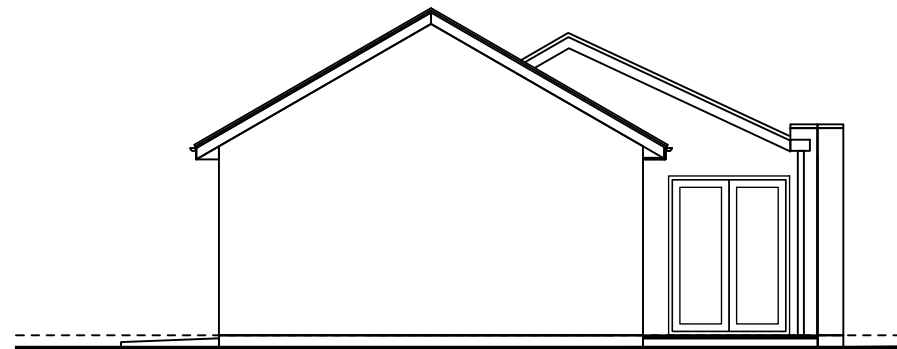


PLA PROPOSED SOUTH ELEVATION
Scale 1:100

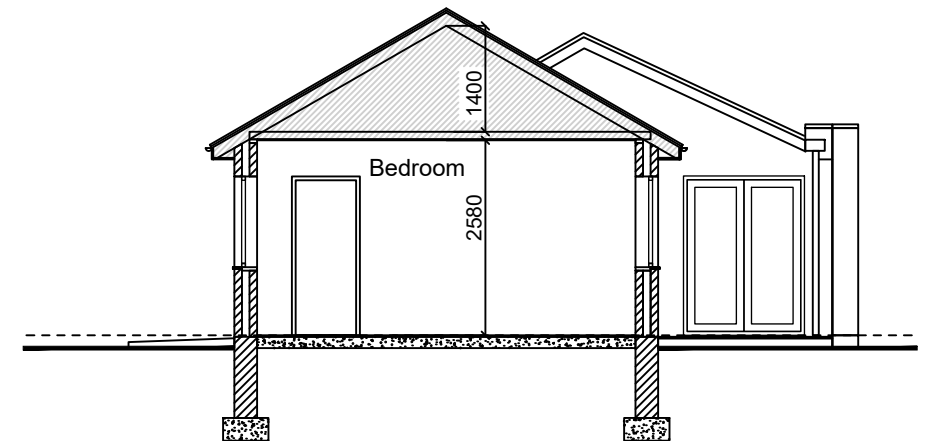

PLA PROPOSED SECTION
Scale 1:100

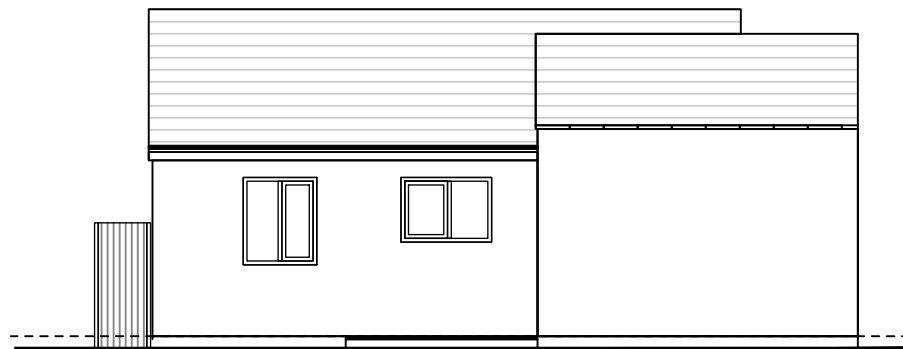

PLA PROPOSED EAST ELEVATION
Scale 1:100

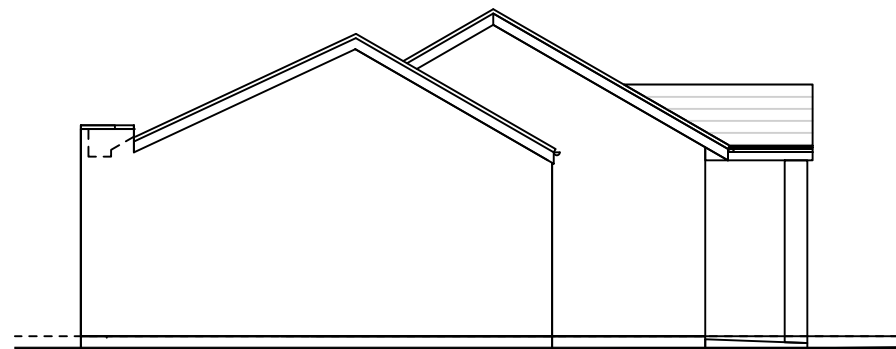

PLA PROPOSED NORTH ELEVATION
Scale 1:100

PROJECT

PROPOSED NEW DWELLING

SITE ADDRESS

73a WILLOW TREE LANE, HILLINGDON, HAYES, UB4 9BL



4 Yeoman Way, Redhill, RH1 5BL
email Franksmith@franksmitharchitecture.co.uk
Mob: 075 18 75 6845

SCALE

1:100@ A3

DRAWING NUMBER

23018-PLA-004 REV002