



PROPOSED GROUND FLOOR PLAN
SCALE 1:50




PROPOSED FIRST FLOOR & ROOF PLAN
SCALE 1:50

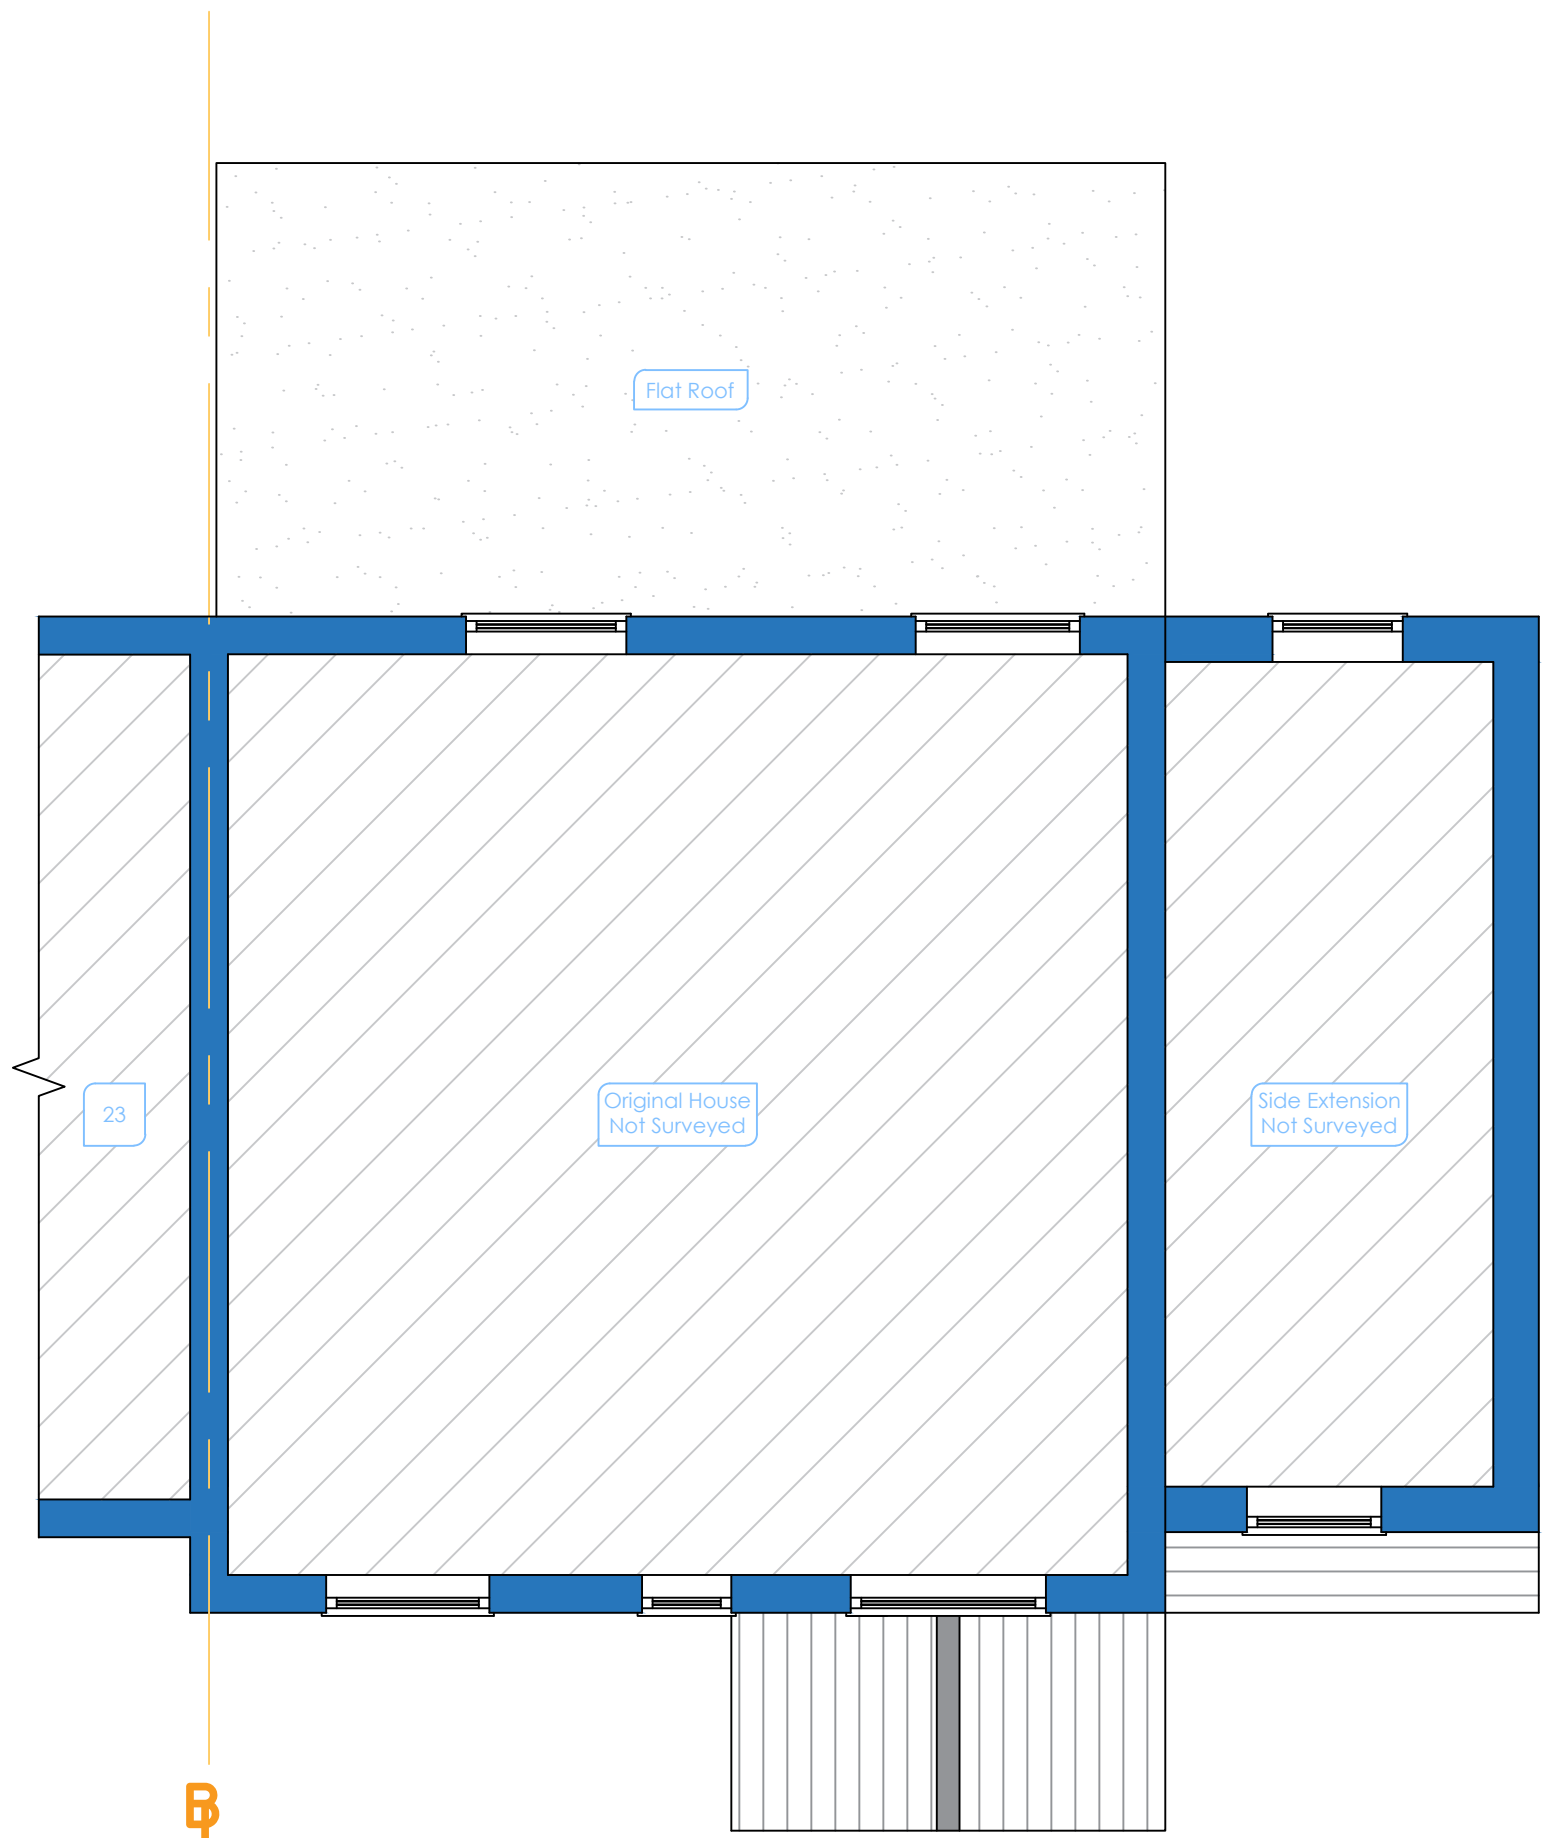

PROPOSED FRONT ELEVATION
SCALE 1:50

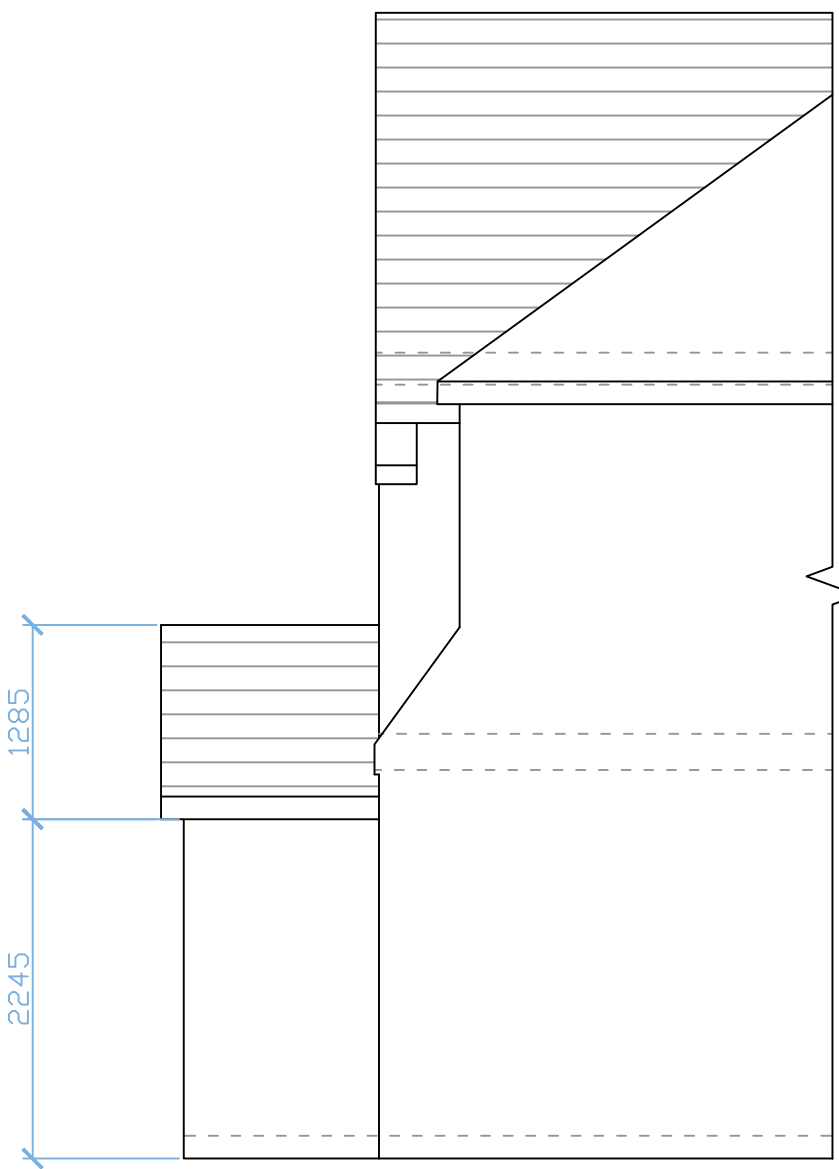

PROPOSED SIDE ELEVATION
SCALE 1:50

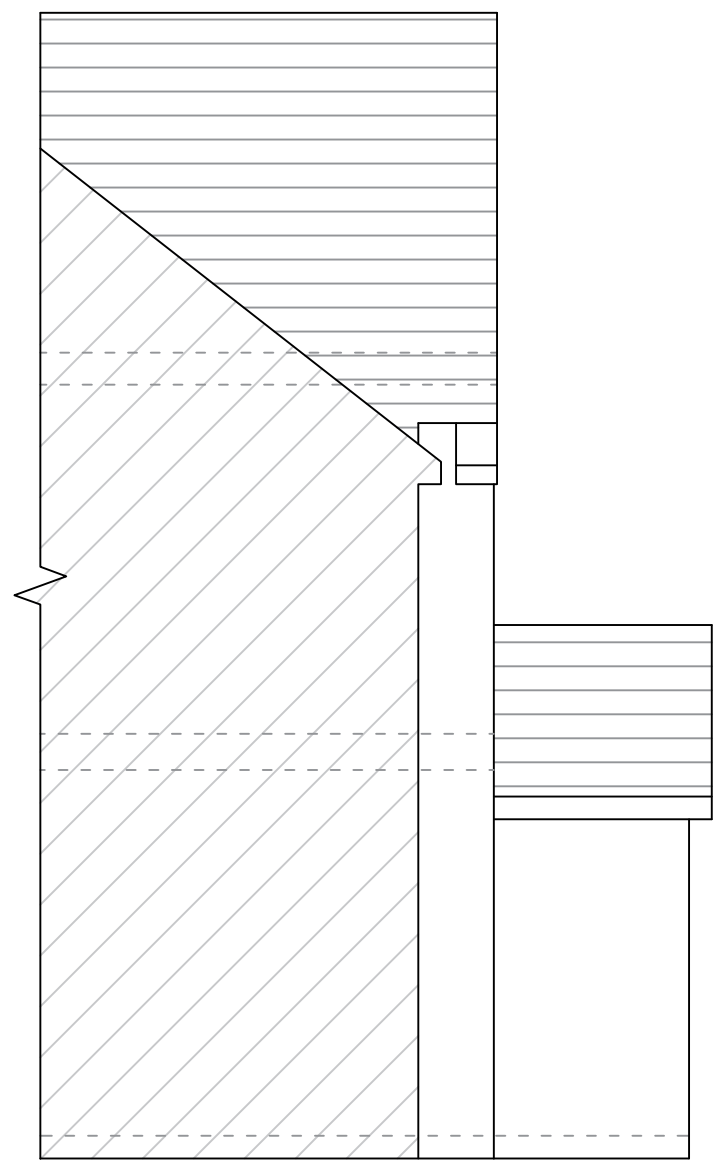

PROPOSED SIDE ELEVATION
SCALE 1:50



REV:	DESCRIPTION:	BY:	DATE:
STATUS: For Planning Approval			

IMS Design & Build
21 Colne Avenue
West Drayton
+44 7791 116 802
a_sahid@hotmail.com

CLIENT: A Kalam

ARCHITECT: Mohammed Sahid

SITE: 23 Lime Avenue
Yiewsley, UB7 8BN

TITLE: Proposed Plans

SCALE AT A1: 1:50	DATE: 23/10/24	DRAWN: MS	CHECKED: MS
PROJECT NO: 1.48	DRAWING NO: 23LA/AK/003	REVISION:	A01