
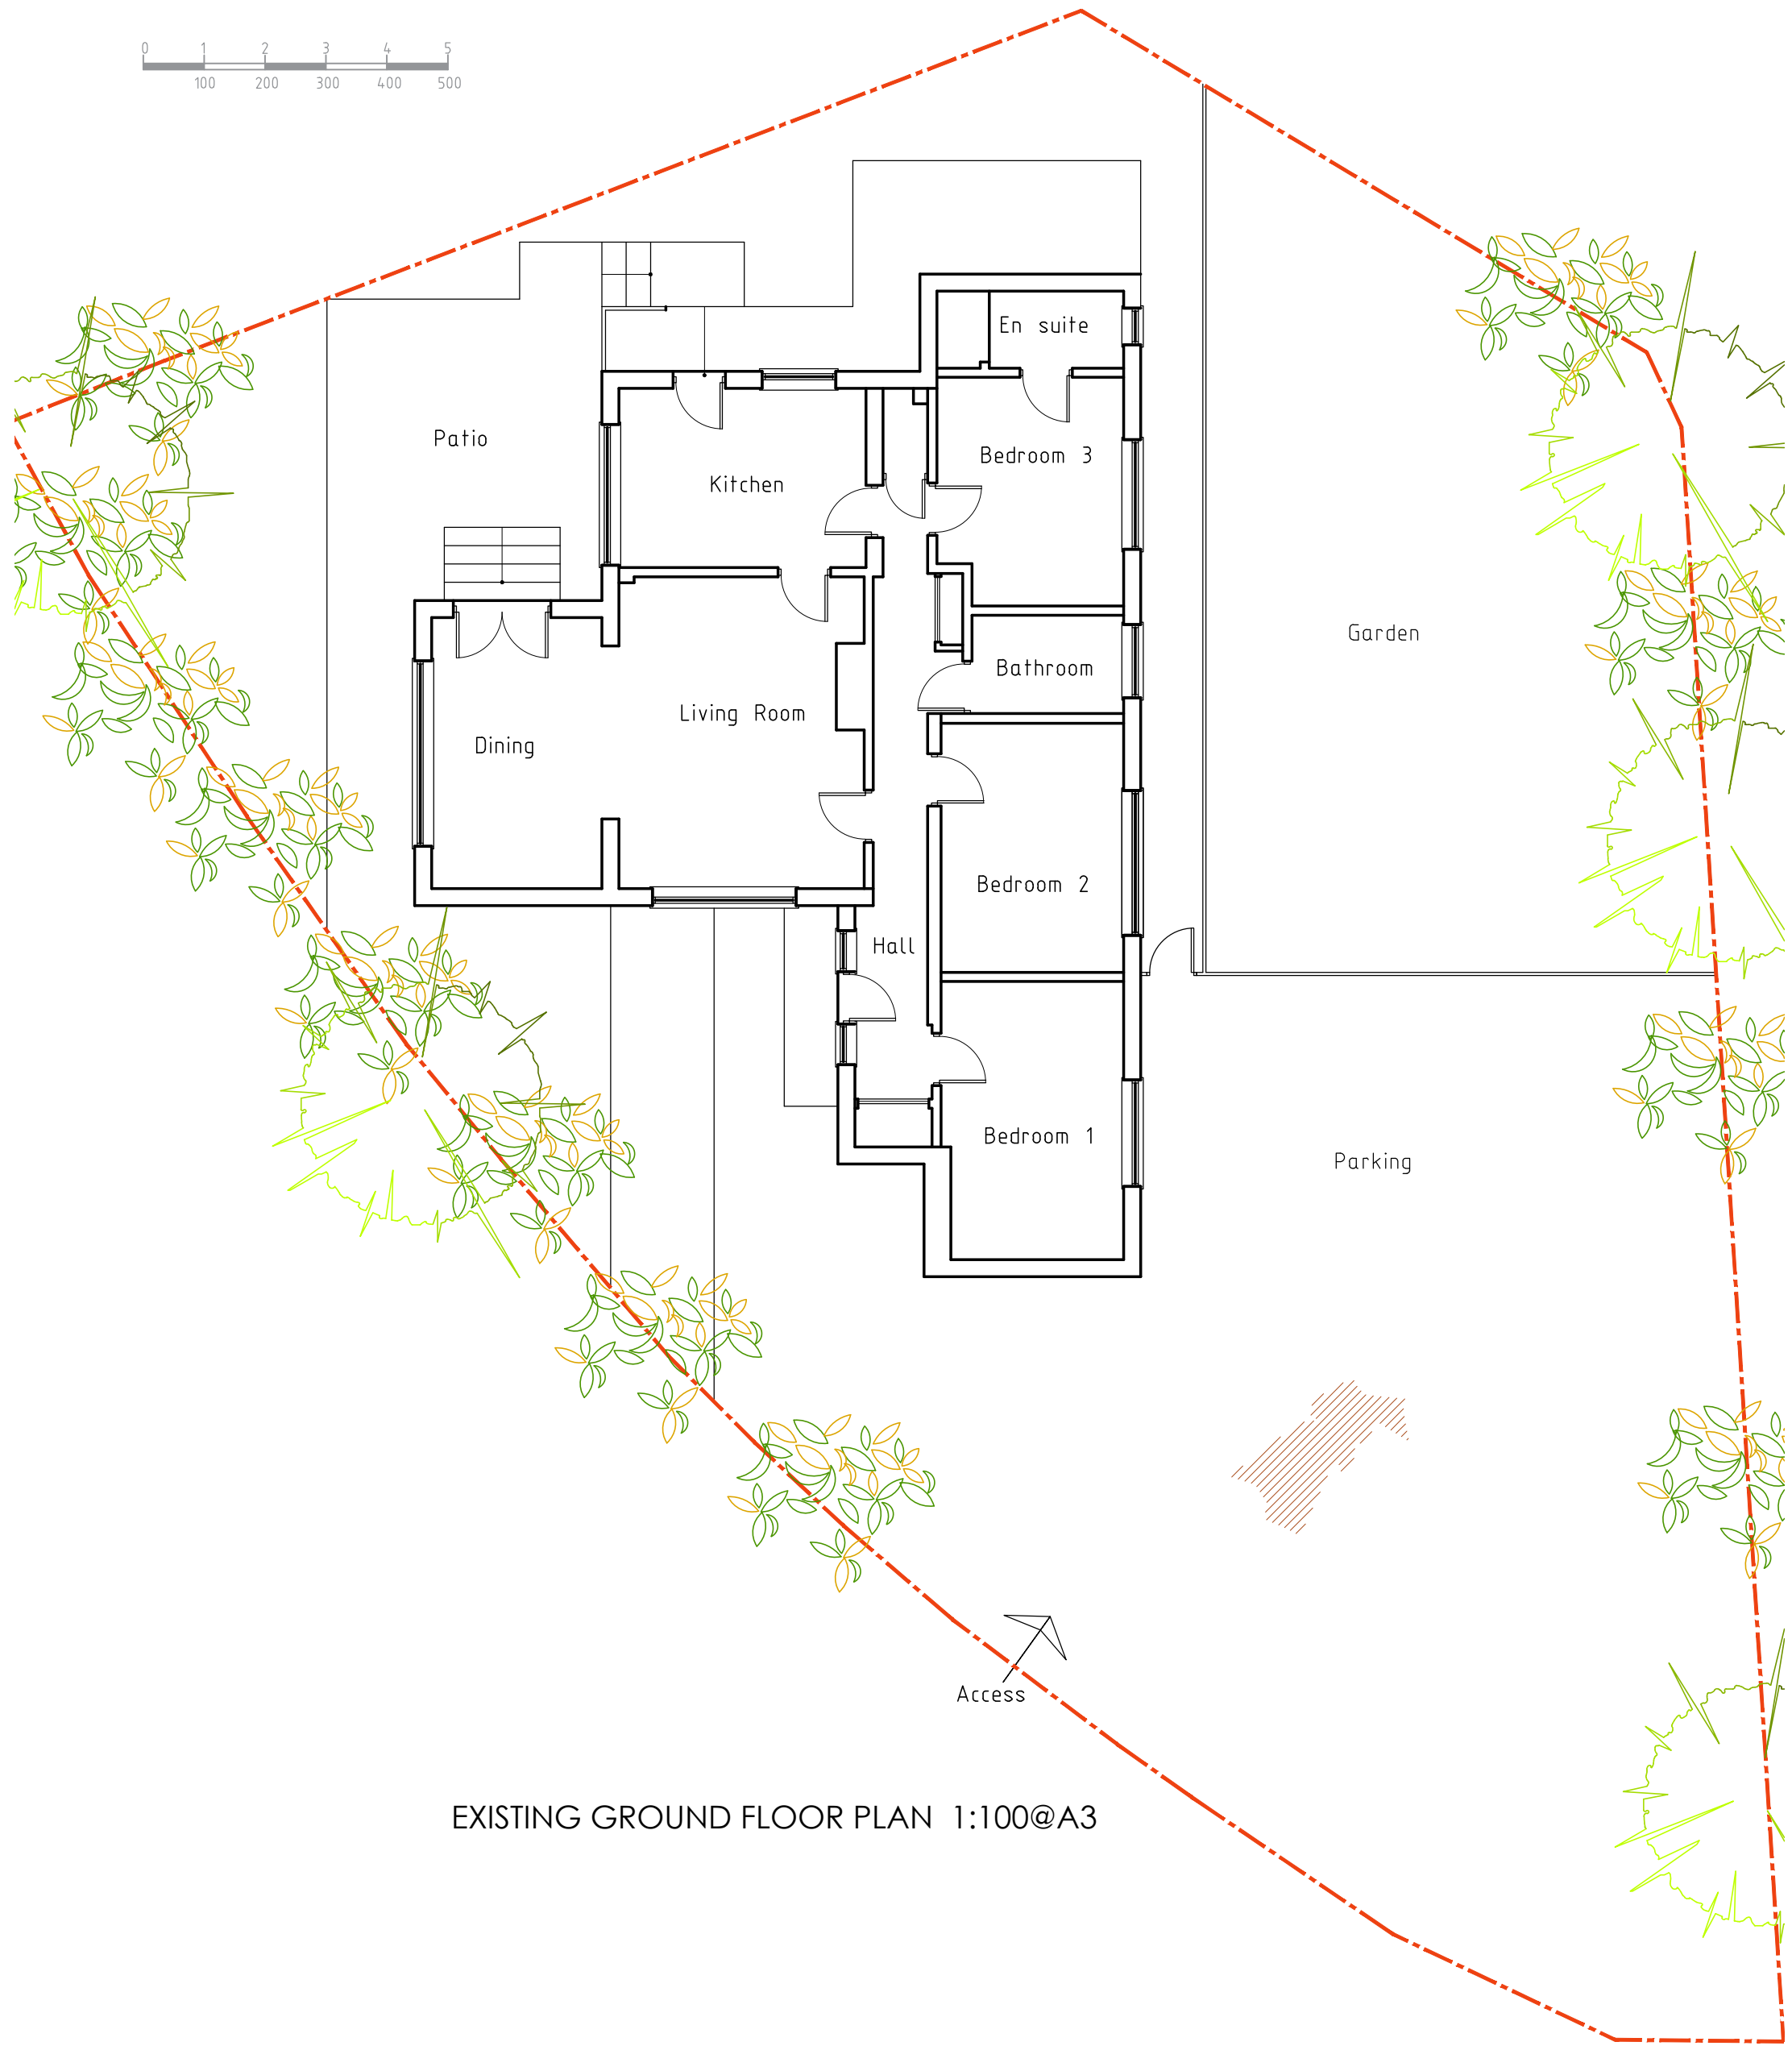


 

EXISTING GROUND FLOOR PLAN 1:100@A3

SITE
195 Harefield Road,
Uxbridge UB8 1PW

PROJECT
Proposed addition of first floor to
existing bungalow and external
alterations

SHEET TITLE
EXISTING DRAWINGS

DEALT
AW

DATE
03/10/2024

DWG NO:
PL/01

SCALE
as shown
@A3

REVISIONS			
SIGN	DESCRIPTION	DATED	R. NO

Drawing produced by
AWarchitecture
Contact: 07934 906060
awarchitecture@yahoo.co.uk