




PROPOSED FRONT ELEVATION 1:100@A3



PROPOSED REAR ELEVATION 1:100@A3



PROPOSED SIDE ELEVATION 1:100@A3

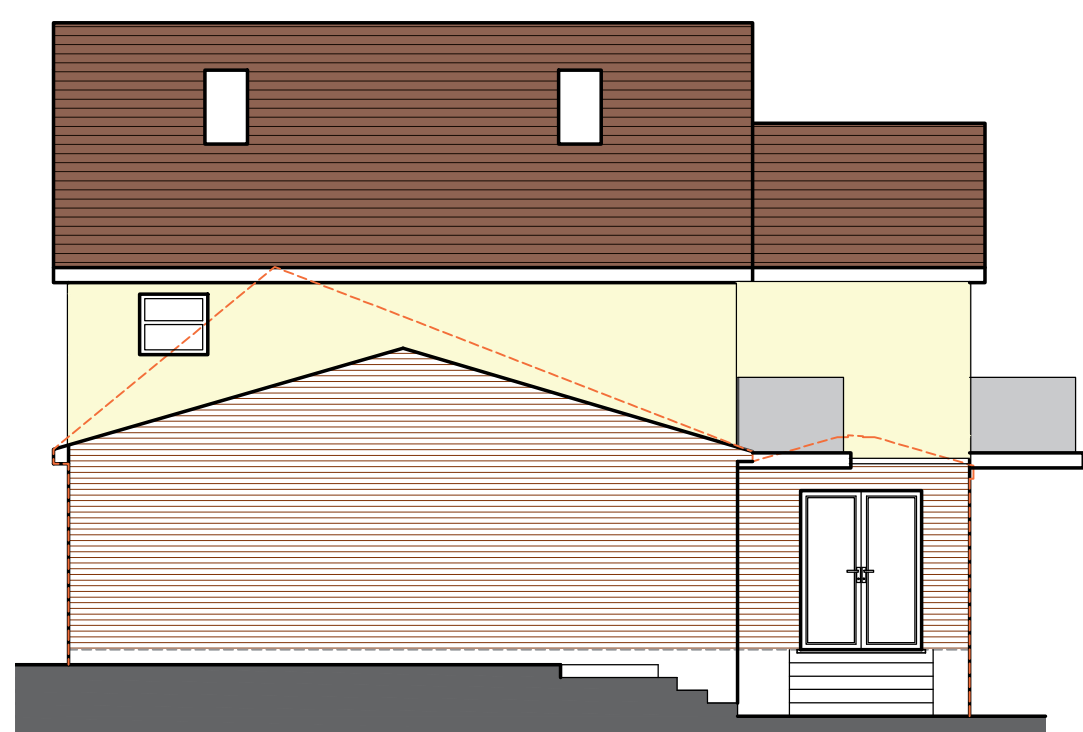

PROPOSED SIDE ELEVATION 1:100@A3

SITE 195 Harefield Road, Uxbridge UB8 1PW	PROJECT Proposed addition of first floor to existing bungalow and external alterations	SHEET TITLE PROPOSED DRAWINGS		DWG NO: PL/06	REVISIONS				Drawing produced by AWarchitecture Contact: 07934 906060 awarchitecture@yahoo.co.uk
		DEALT AW	DATE 03/10/2024	SCALE as shown @A3					
					SIGN	DESCRIPTION	DATED	R.NO	