



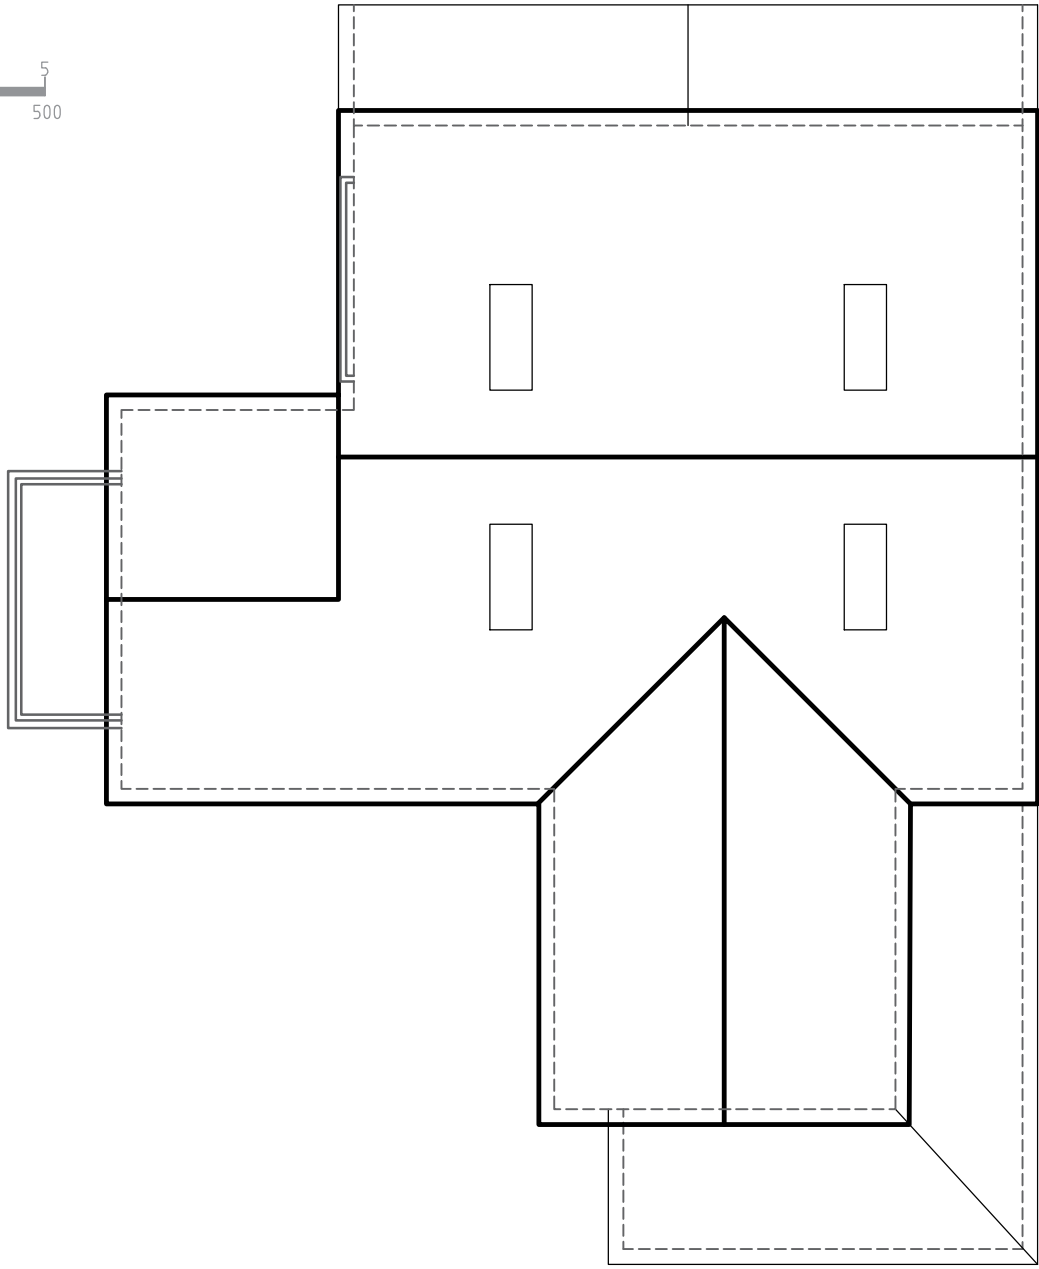

PROPOSED ROOF PLAN 1:100@A3

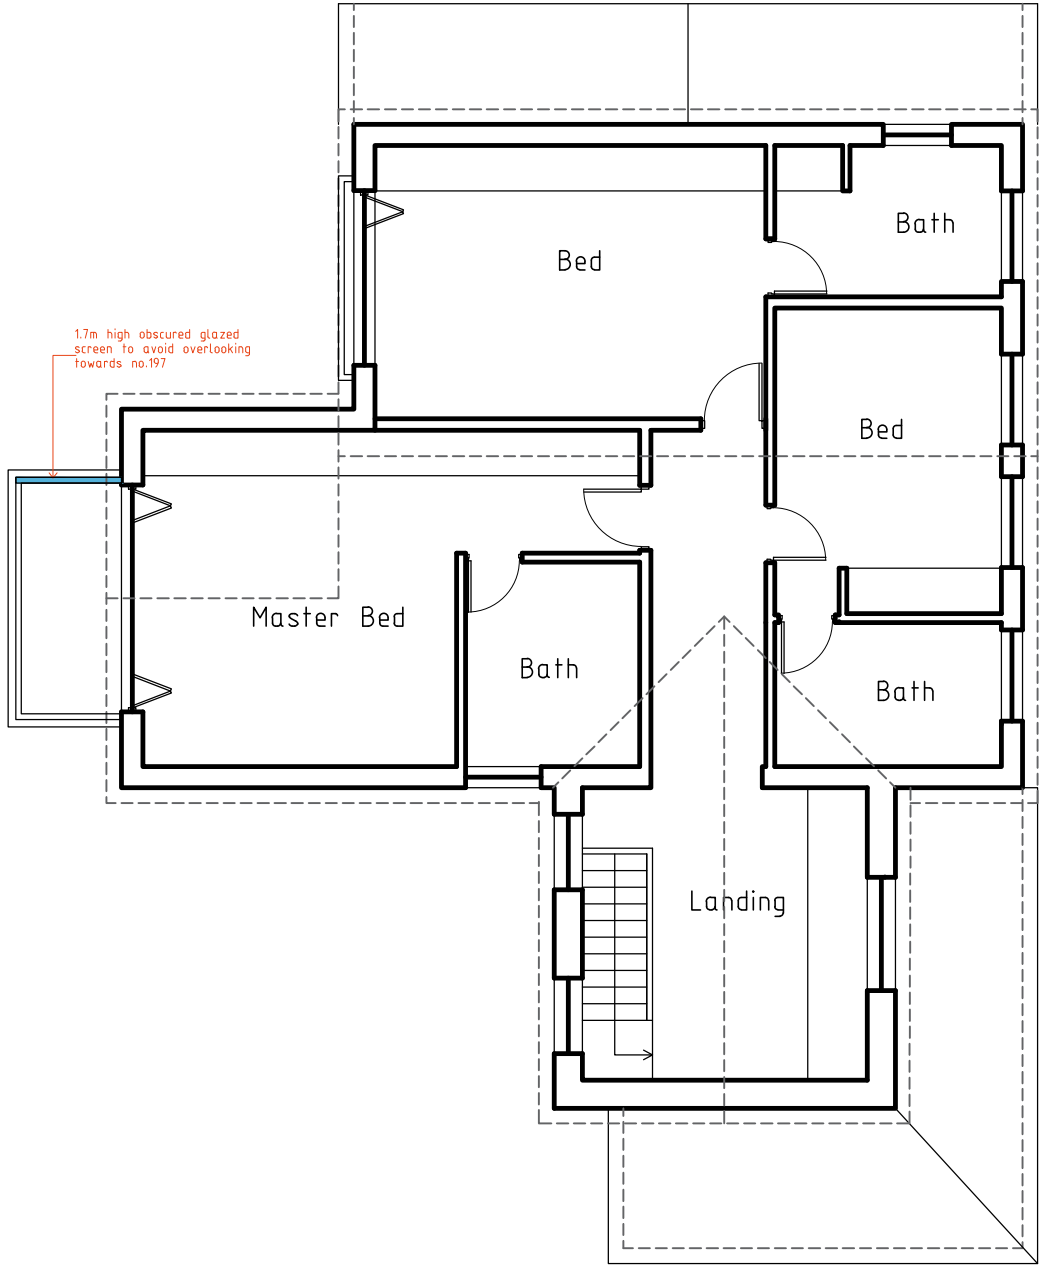

PROPOSED FIRST FLOOR PLAN 1:100@A3

SITE 195 Harefield Road, Uxbridge UB8 1PW	PROJECT Proposed addition of first floor to existing bungalow and external alterations	SHEET TILE PROPOSED DRAWINGS		DWG NO: PL/05		REVISIONS				Drawing produced by AWarchitecture Contact: 07934 906060 awarchitecture@yahoo.co.uk
		DEALT AW	DATE 03/10/2024	SCALE as shown @A3		AW		27/11/24	A	
						SIGN	DESCRIPTION	DATED	R. NO	