


GENERAL NOTES:  
 1. DO NOT SCALE FROM THIS DRAWING.  
 2. ALL CONTRACTORS MUST VISIT THE SITE AND BE RESPONSIBLE FOR TAKING AND CHECKING DIMENSIONS.  
 3. ALL CONSTRUCTION INFORMATION SHOULD BE TAKEN FROM FIGURED DIMENSIONS ONLY.  
 4. ANY DISCREPANCIES BETWEEN DRAWINGS, SPECIFICATIONS AND SITE CONDITIONS MUST BE BROUGHT TO THE ATTENTION OF THE DESIGNER.  
 5. THIS DRAWING & THE WORKS DEPICTED ARE THE COPYRIGHT OF CORNERSTONE DRAWING ASSOCIATES LTD. THIS DRAWING IS NOT TO BE USED OR COPIED WITHOUT WRITTEN AUTHORISED CONSENT.  
 6. THIS DRAWING IS PREPARED FOR THE SPECIFIC PROJECT STAGE IN THE DRAWING STATUS SECTION BELOW AND IT IS NOT INTENDED TO BE USED FOR ANY OTHER PURPOSE.  
 7. WHILST ALL REASONABLE EFFORTS ARE USED TO ENSURE DRAWINGS ARE ACCURATE, CORNERSTONE DRAWING ASSOCIATES LTD ACCEPT NO LIABILITY FOR ANY RELIANCE PLACED ON, OR USE MADE OF, THIS PLAN BY ANYONE FOR PURPOSES OTHER THAN THOSE STATED IN THE DRAWING STATUS BELOW.

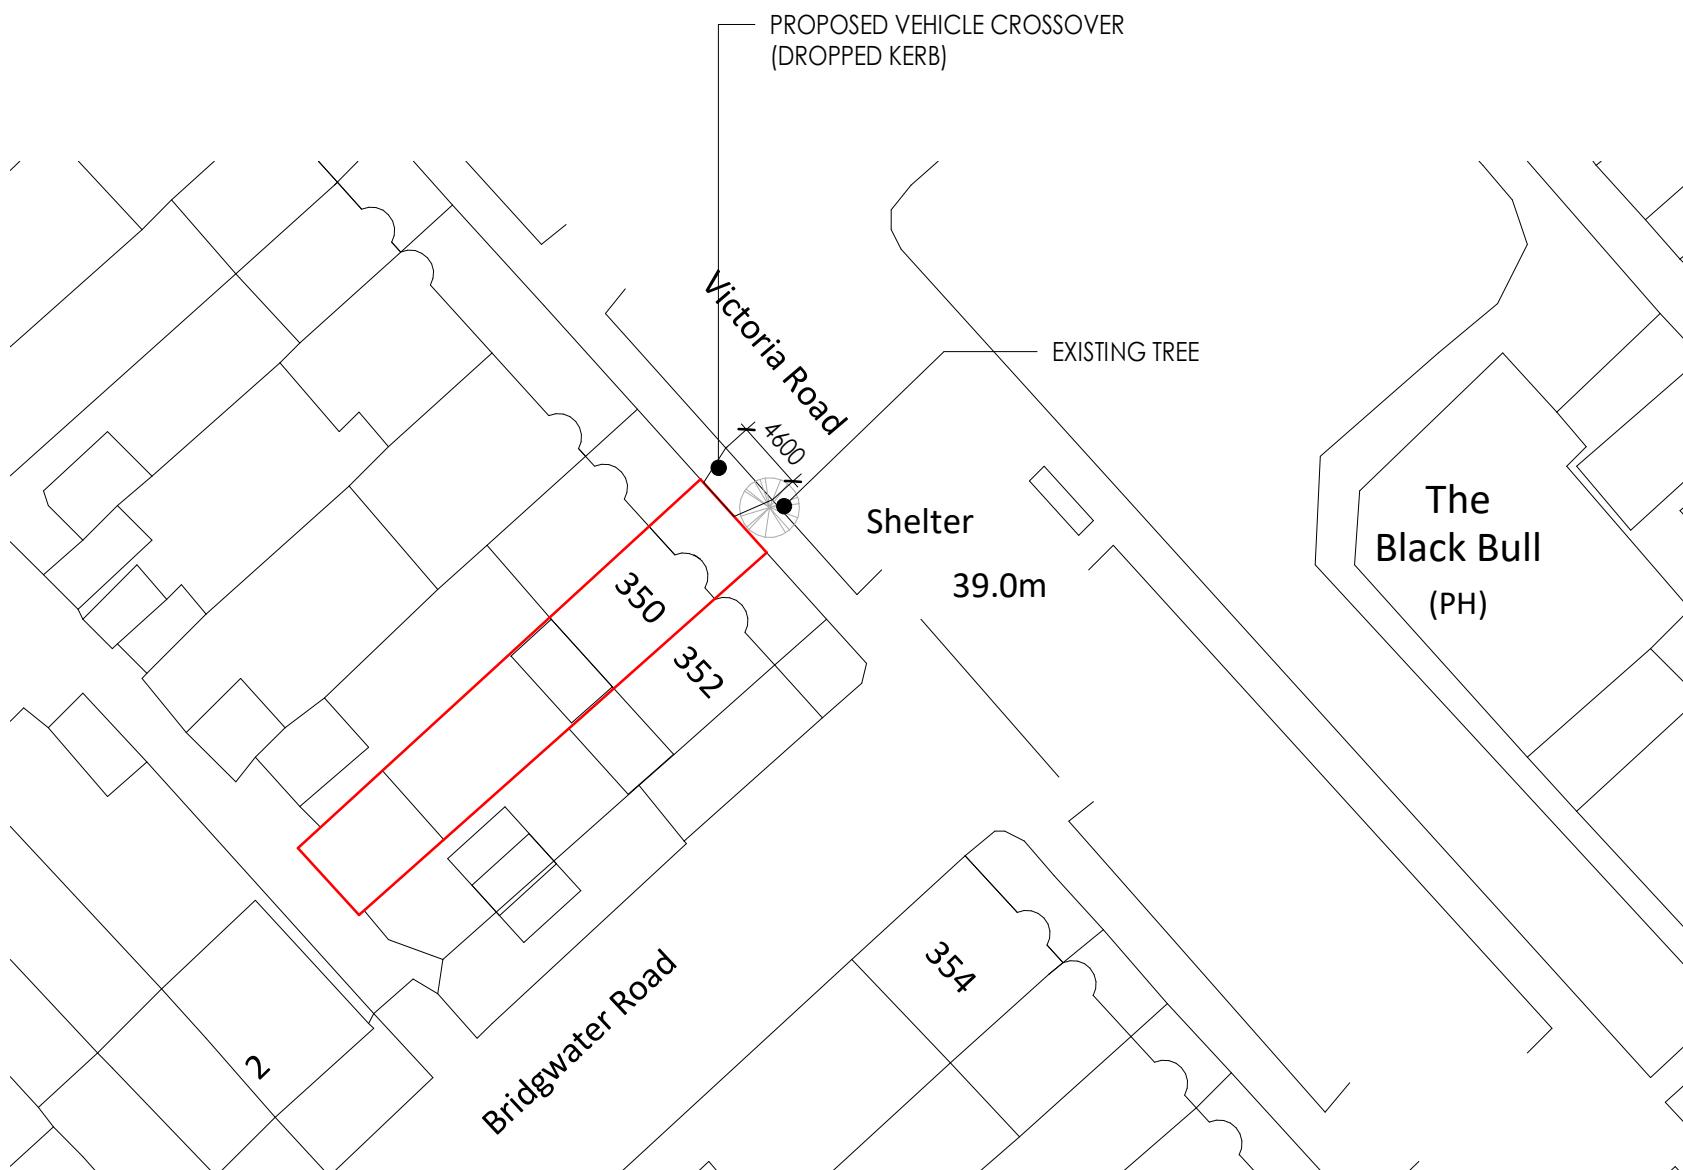

## Block Plan

1 : 500



## Site Plan

1 : 1250

REV	DESCRIPTION	BY	DATE
STATUS: Issued For Planning			
<b>CORNERSTONE DRAWING ASSOCIATES LTD.</b> <b>07800867855</b> <b>rahmanz84@yahoo.co.uk</b> <b>www.cornerstonedrawings.co.uk</b>			
CLIENT/ ADDRESS			
Alok Gupta			
350 Victoria Rd, Ruislip HA4 0DR			
PROJECT			
Vehicle Crossover			
TITLE			
Site and Block Plan			
SCALE AT A3	DATE	DRAWN	CHECKED
As indicated	03.23	ZR	AG
	DRAWING NO		
202235	202235-DK-100		REVISION