


## General Notes


© ABAY ARCHITECTURE RIBA

All dimensions and levels to be checked on site and any discrepancies to be reported to the architect before construction.

Written dimensions to be taken in preference to scaled dimensions.

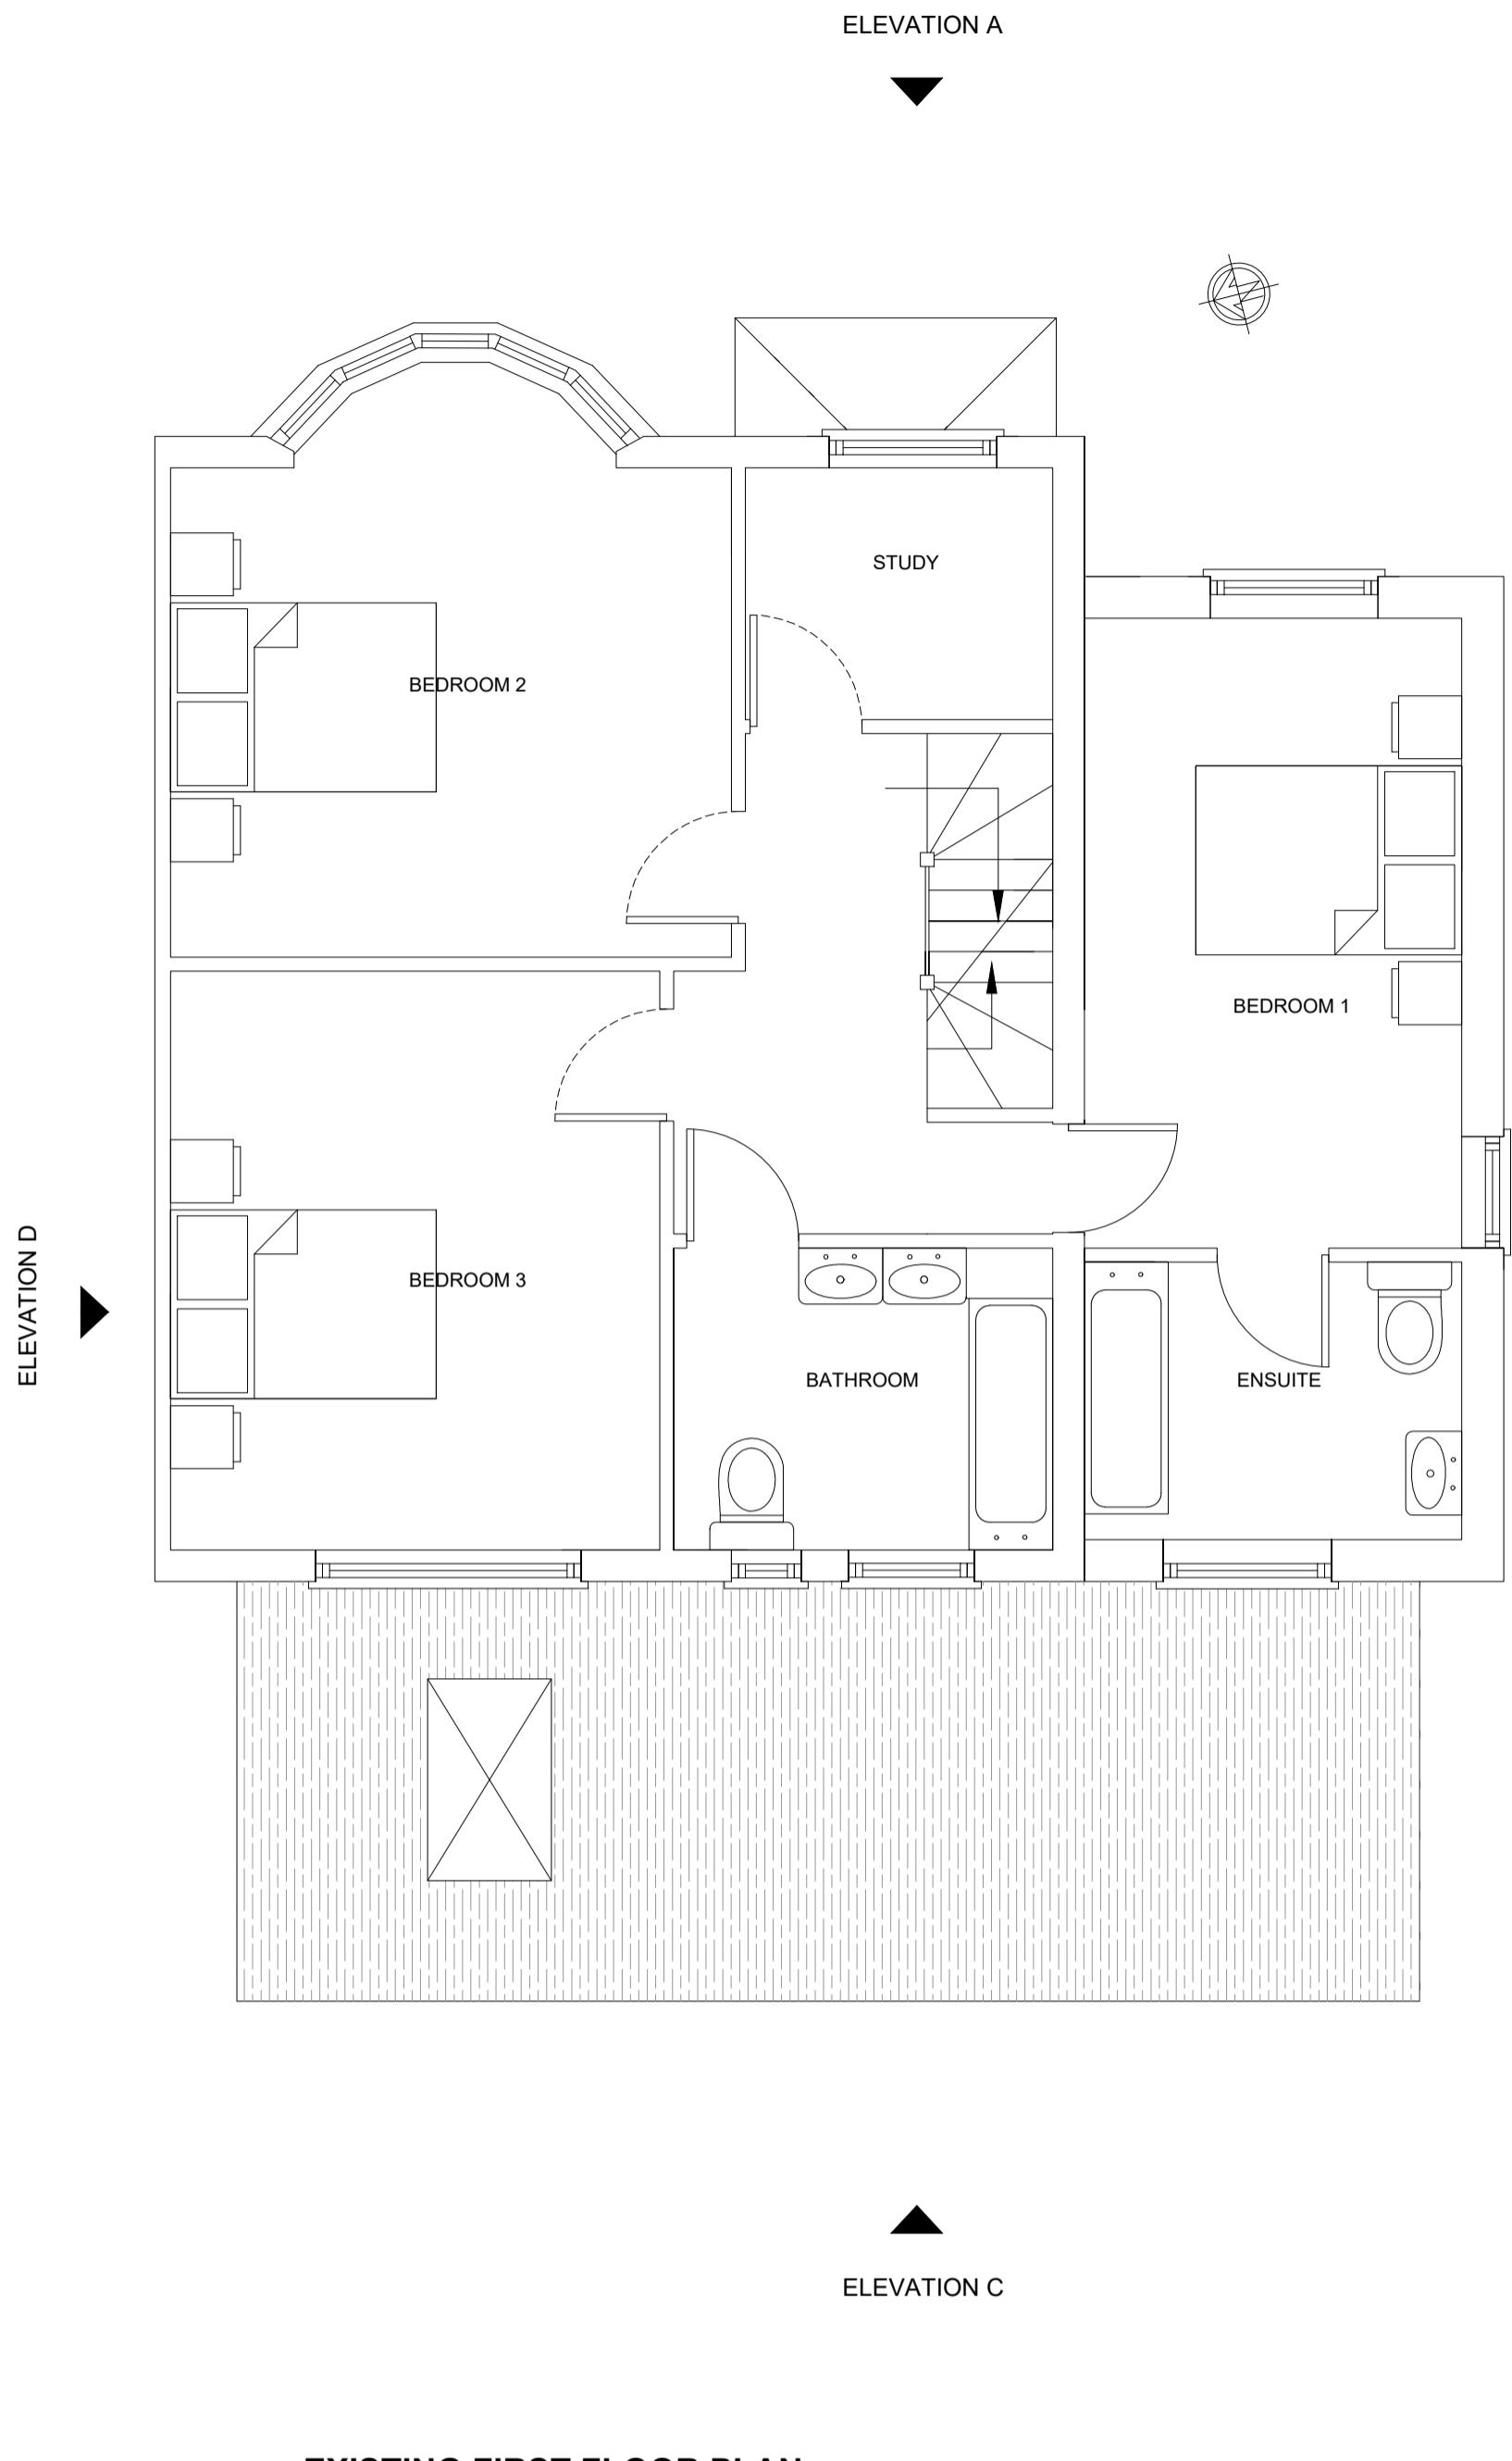

EXISTING FIRST FLOOR PLAN

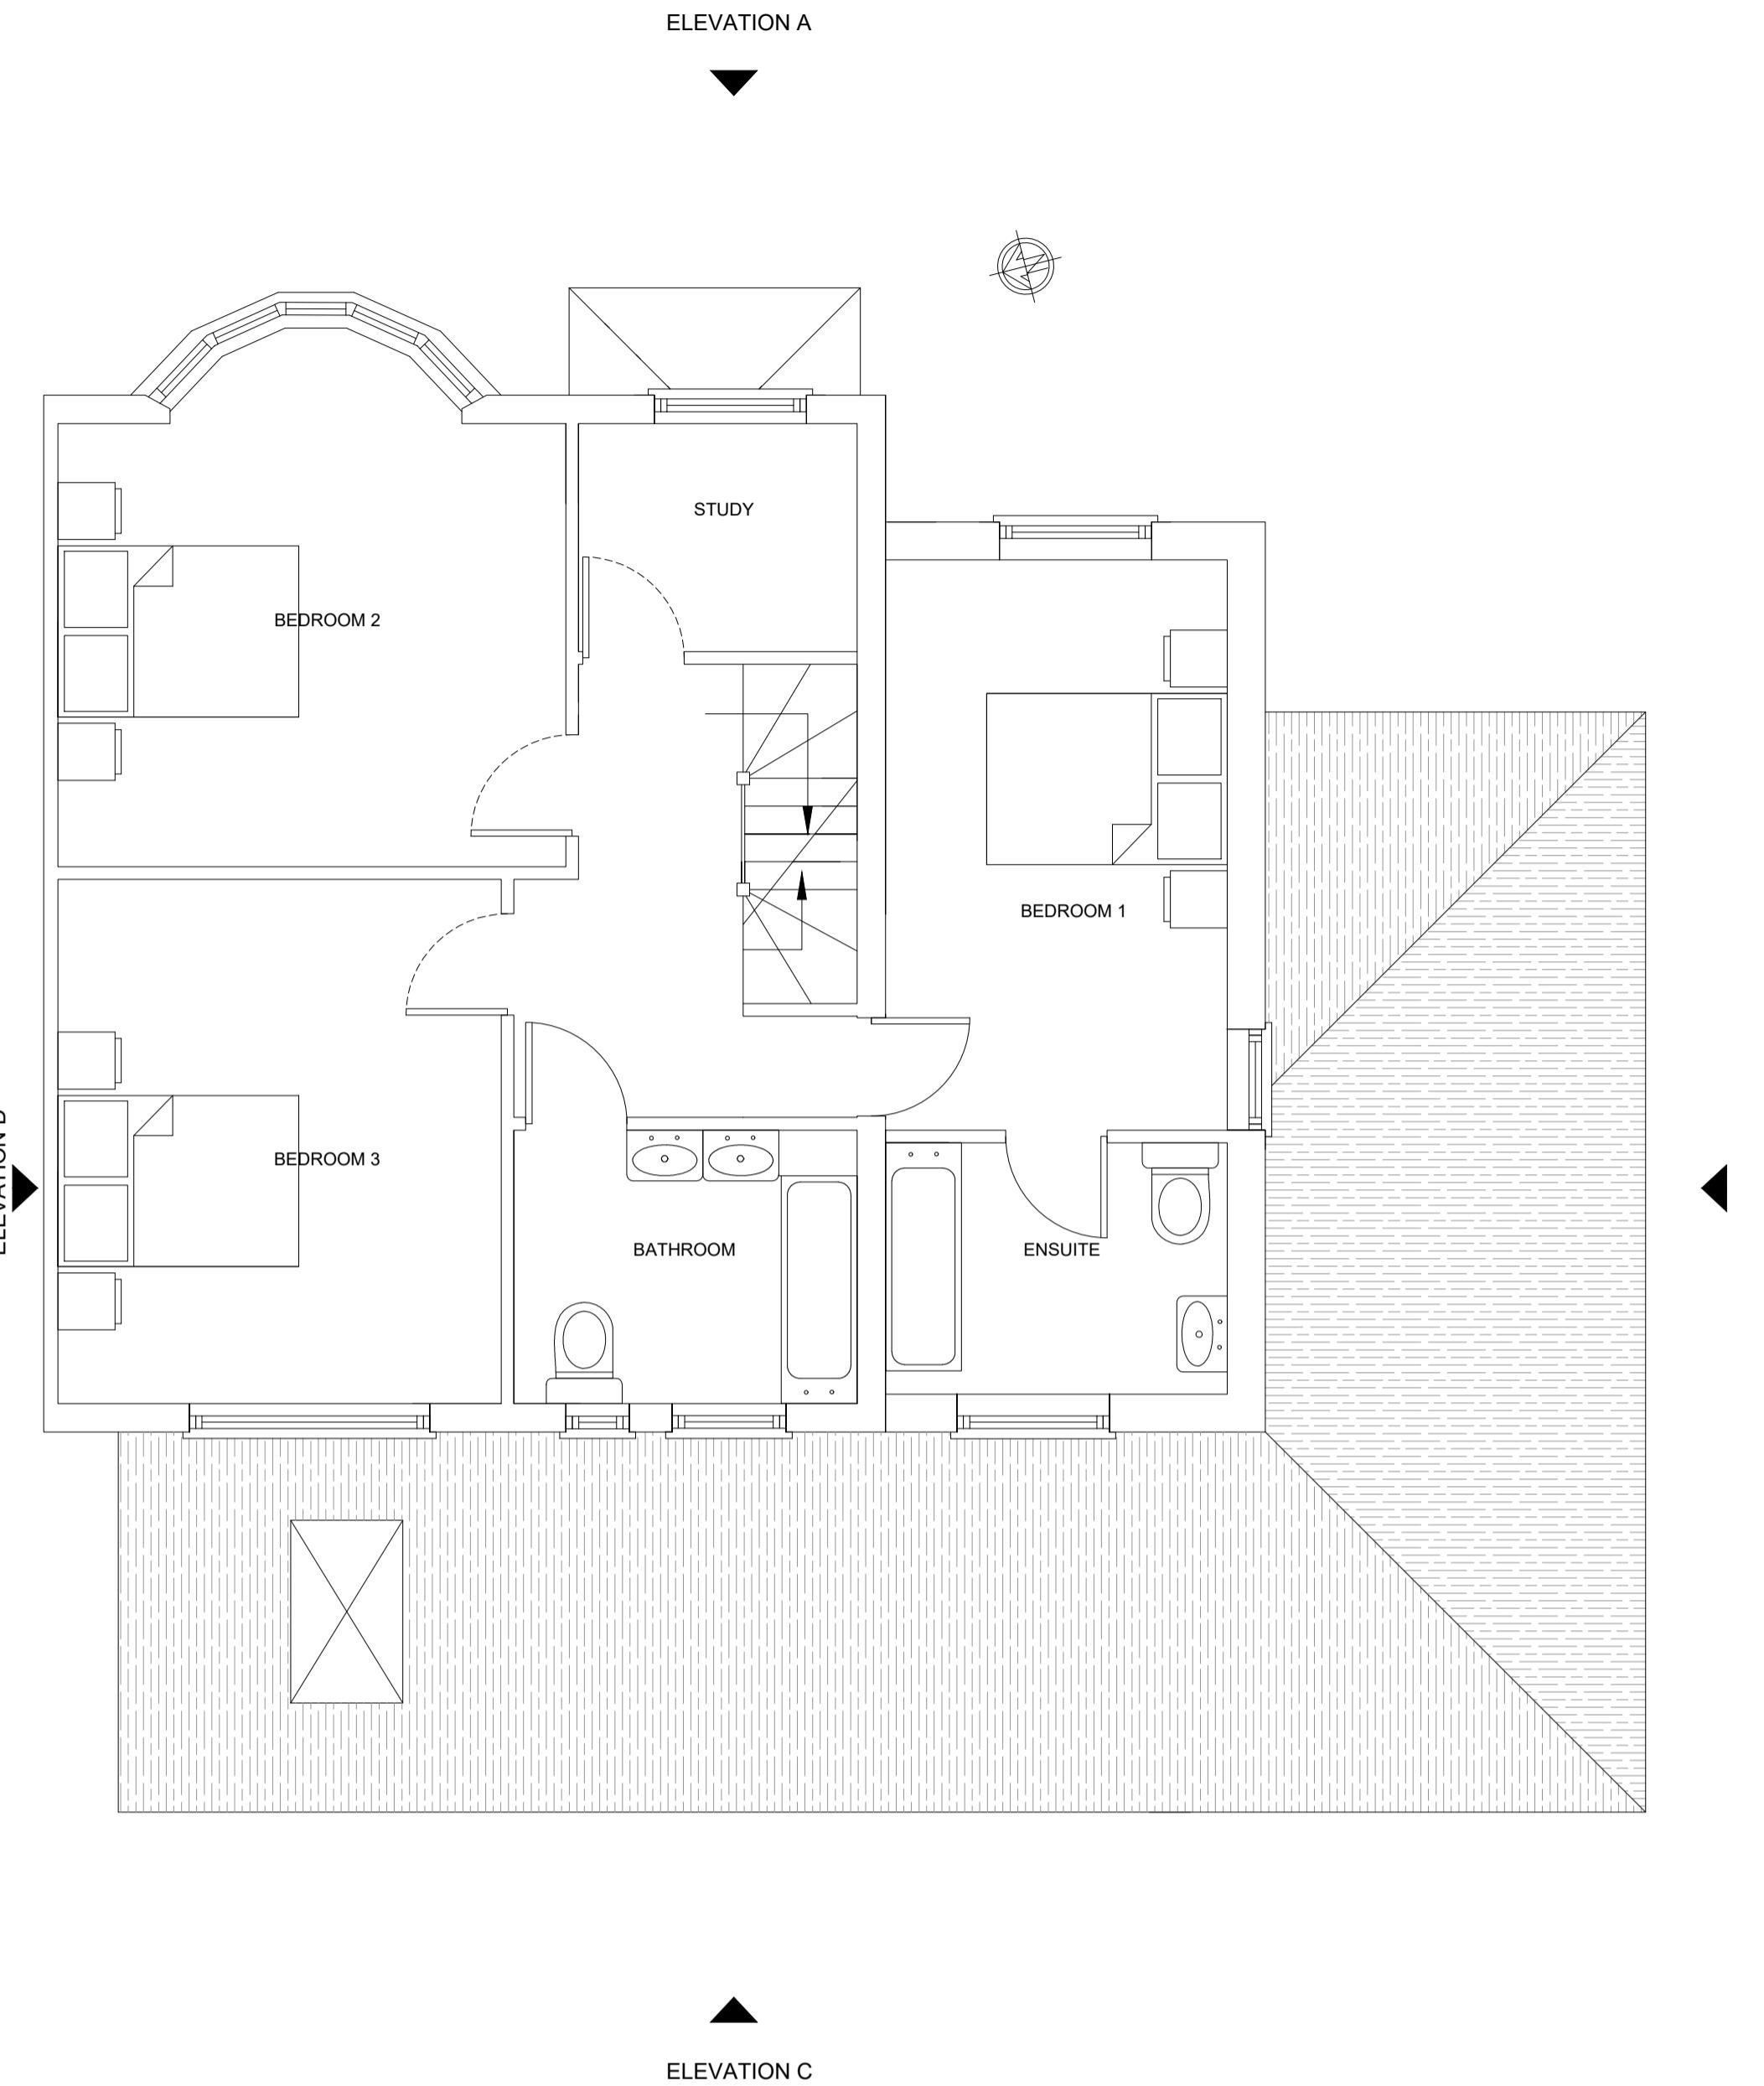

PROPOSED FIRST FLOOR PLAN

CLIENT  
140 HIGH STREET  
HARLINGTON  
UB3 5DW

PROJECT  
EXISTING/PROPOSED

FIRST FLOOR PLAN

DATE  
03.09.24

SCALE  
1:50 @ A1

DRAWN  
NA

REV

DRAWING NUMBER  
1539-P-003

Neha Abayawardana RIBA  
abay.architecture@yahoo.com

ABAY ARCHITECTURE