






EXISTING FRONT ELEVATION
SCALE 1:100@A1

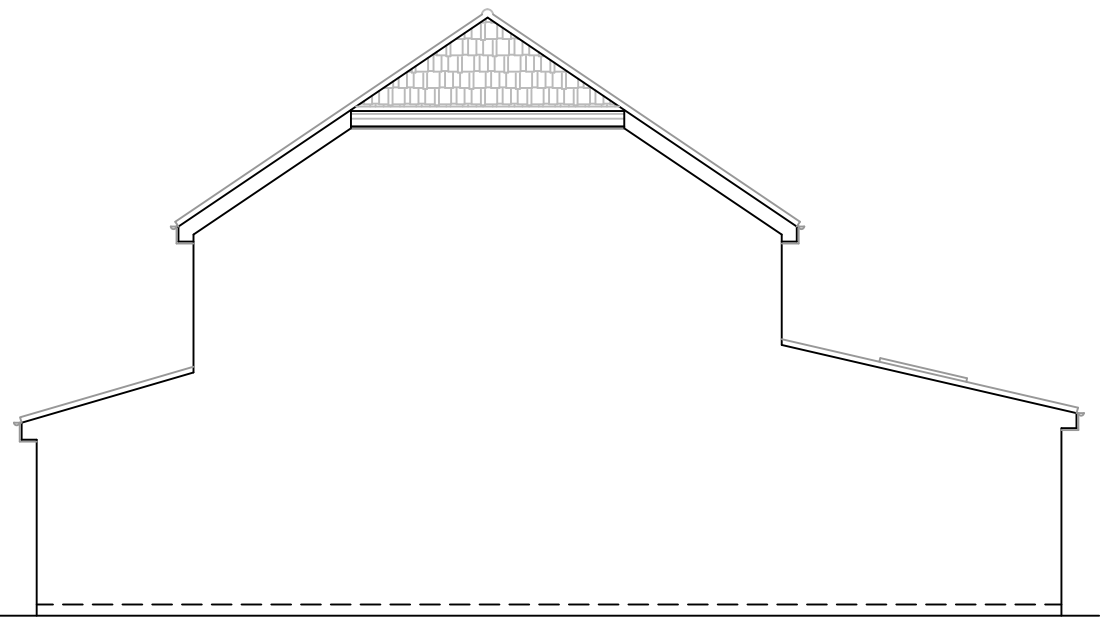


EXISTING SIDE ELEVATION
SCALE 1:100@A1

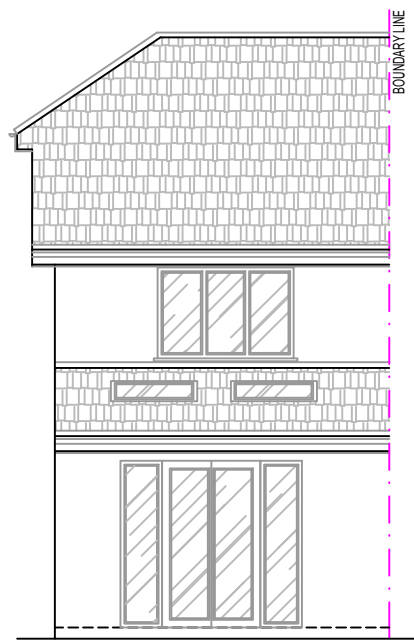


EXISTING REAR ELEVATION
SCALE 1:100@A1

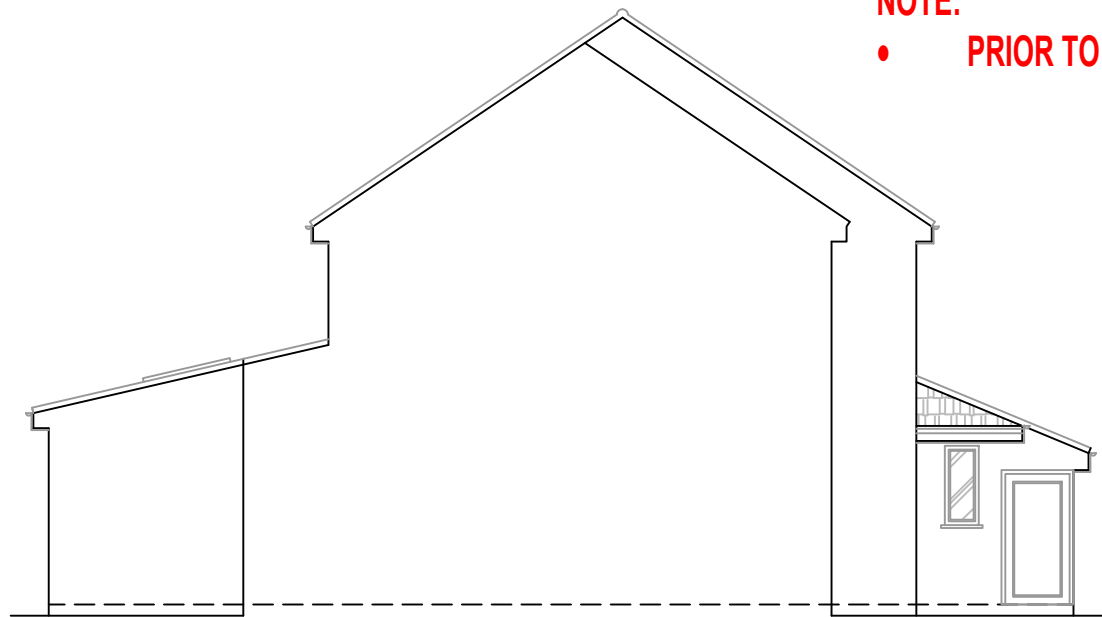


EXISTING SIDE ELEVATION - 2
SCALE 1:100@A1

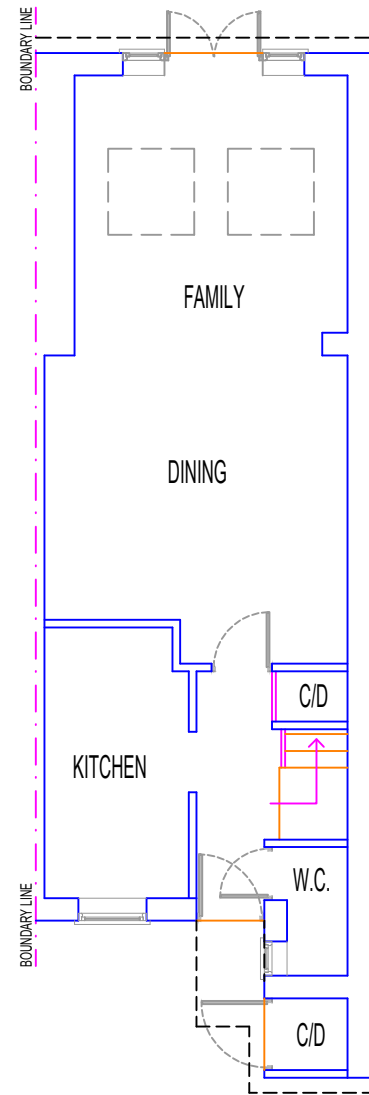


EXISTING GROUND FLOOR PLAN
SCALE 1:100@A1

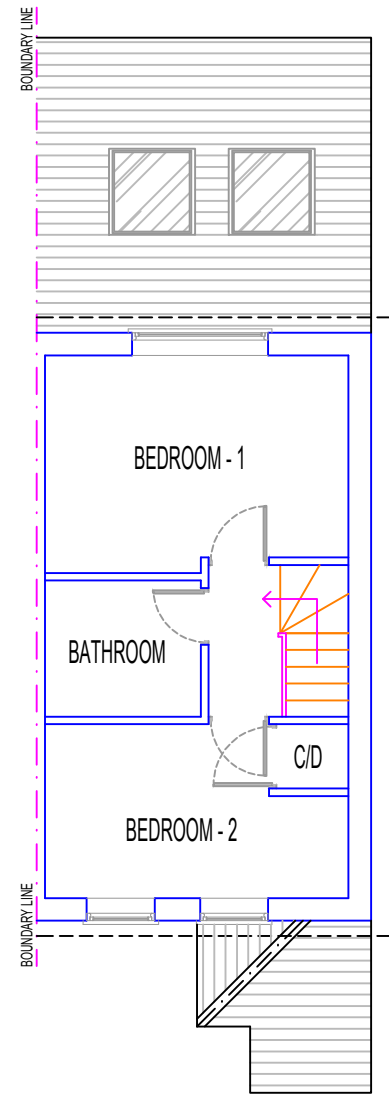


EXISTING FIRST FLOOR PLAN
SCALE 1:100@A1

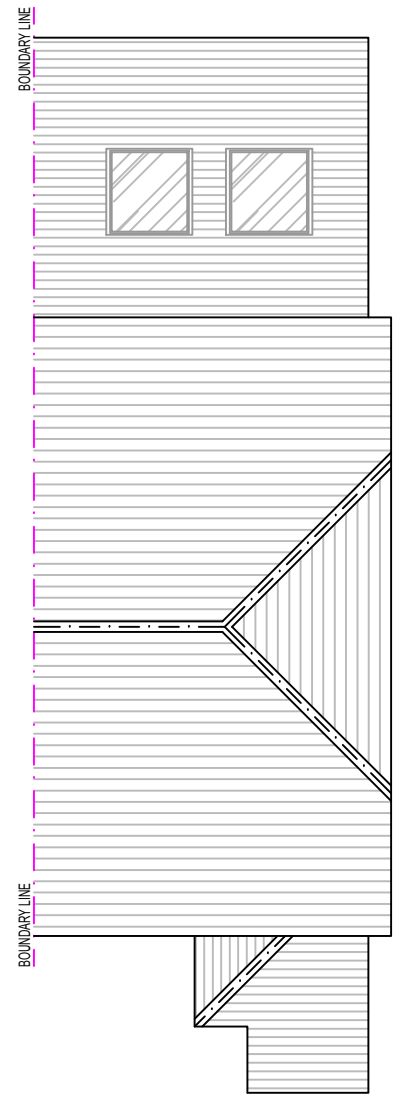


EXISTING ROOF PLAN
SCALE 1:100@A1

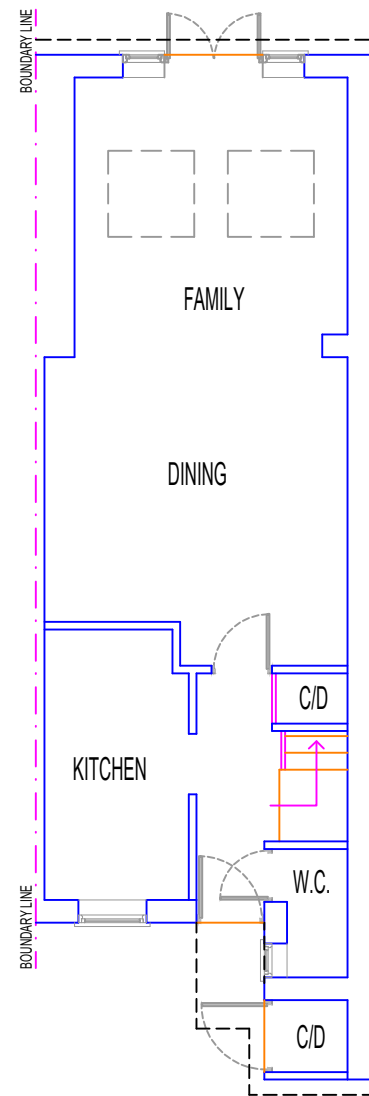


PROPOSED GROUND FLOOR PLAN
SCALE 1:100@A1

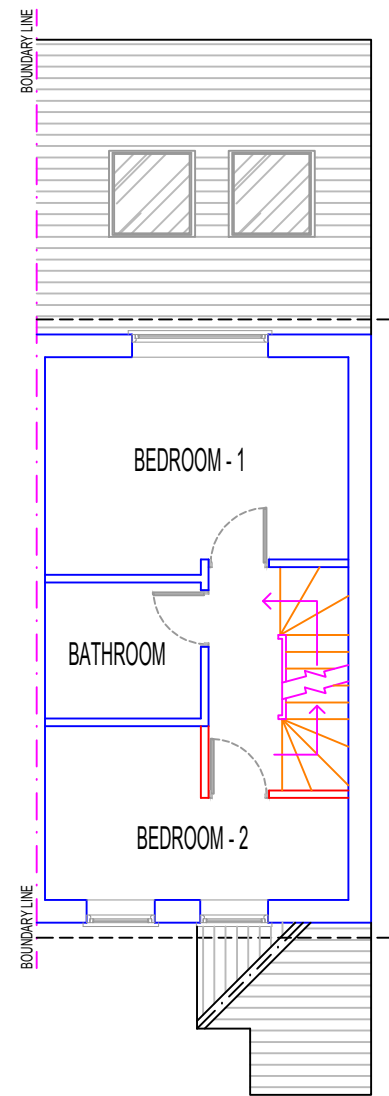

PROPOSED FIRST FLOOR PLAN
SCALE 1:100@A1

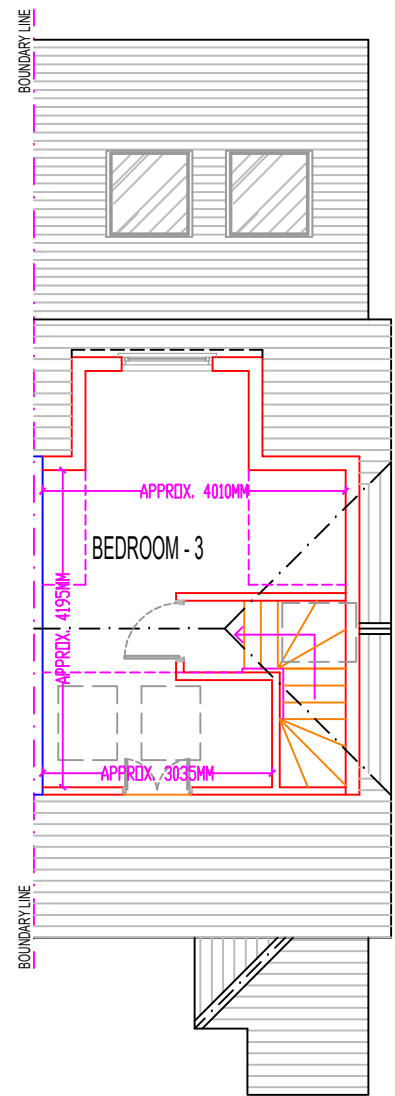


PROPOSED LOFT FLOOR PLAN
SCALE 1:100@A1

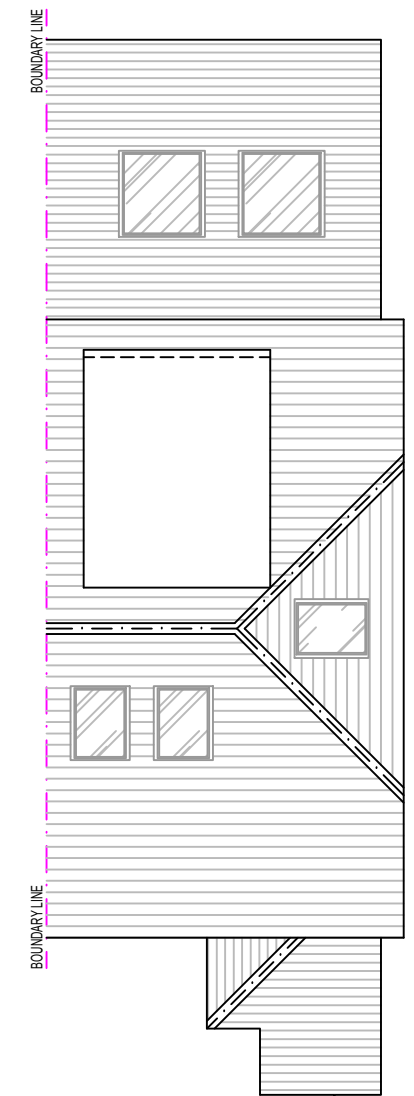

PROPOSED ROOF PLAN
SCALE 1:100@A1




PROPOSED FRONT ELEVATION
SCALE 1:100@A1

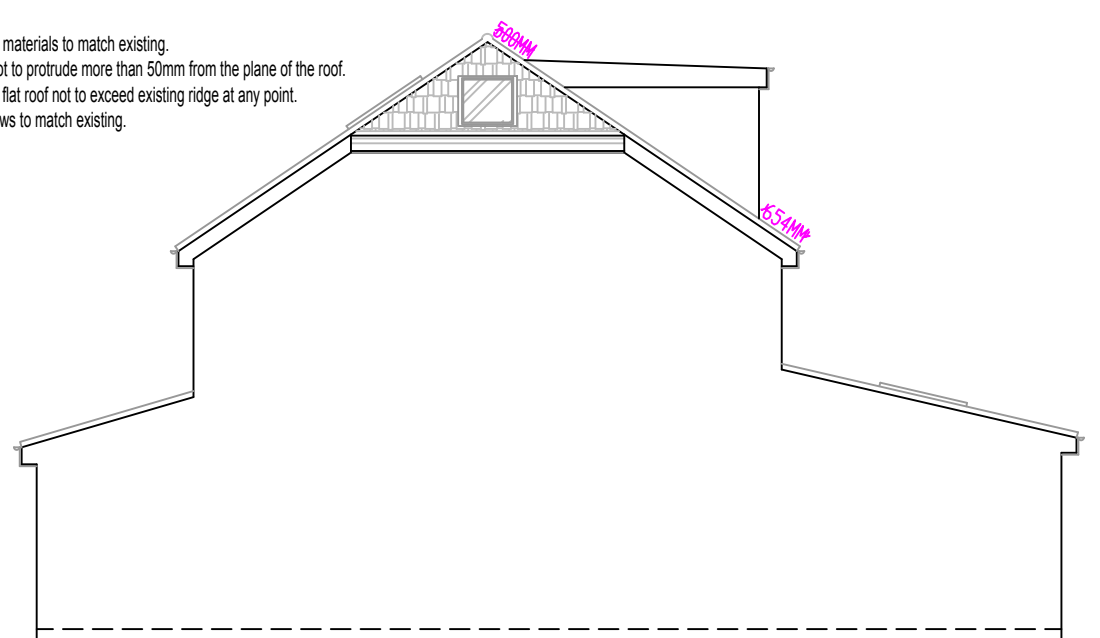

PROPOSED SIDE ELEVATION
SCALE 1:100@A1




PROPOSED REAR ELEVATION
SCALE 1:100@A1

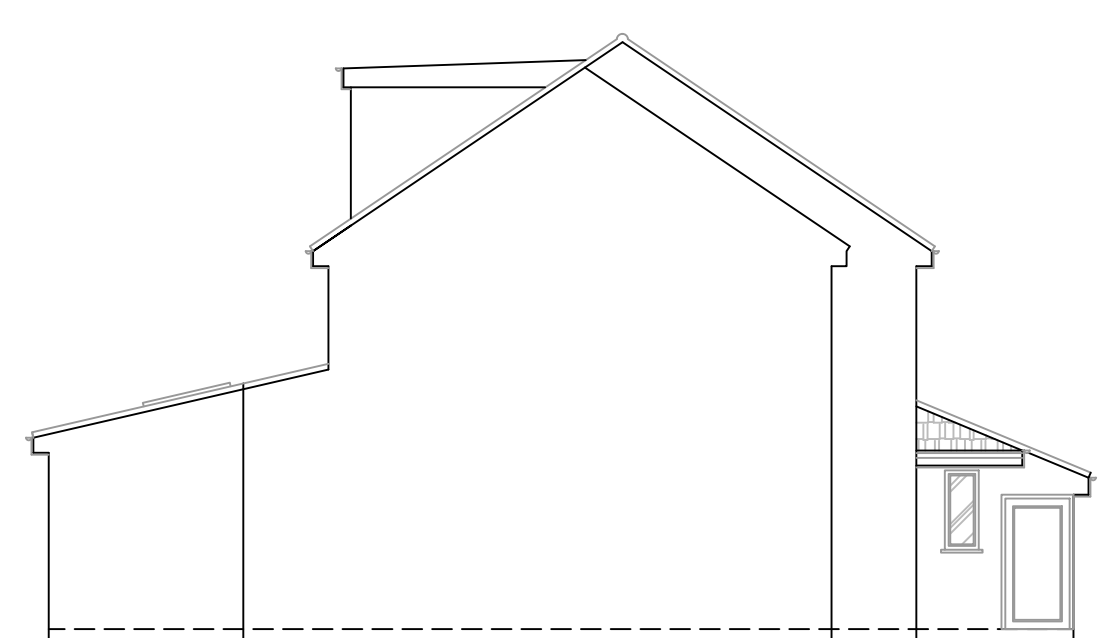

PROPOSED SIDE ELEVATION - 2
SCALE 1:100@A1

NOTE:
• PRIOR TO WORK COMMENCEMENT, STAIRCASE SPECIALIST NEED TO DESIGN STAIRCASE.

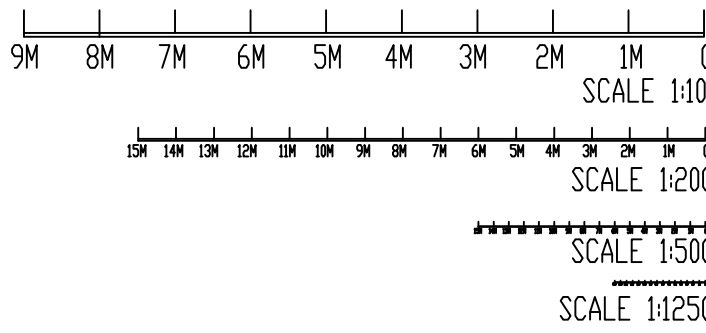

- NOTES:
1. THIS DRAWING IS NOT APPROVED FOR CONSTRUCTION.
 2. PARTY WALL (ETC) ACT 1997 TO BE AGREED WITH ADJOINING NEIGHBORS PRIOR TO CONSTRUCTION.
 3. ALL MEASUREMENTS TO BE CHECKED ON SITE & NOT BE SCALED FROM THIS DRAWING.
 4. ALL WORKS TO MEET LOCAL AUTHORITY'S SET STANDARDS.

Comments
The General contractor is responsible for the verification of all dimensions on site and shall inform the contract administrator of any discrepancies.

Do not scale from this drawing. Use figure dimension only.

All furniture shown in drawings is for illustration purposes only.

Existing foundations, lintels and wall to be exposed if required by Building Control for assessment and upgrading if found inadequate.

Fire Precautions:
All doors marked with FD30 to be to current British Standards.
All new fire doors to be fitted with 3x4" steel butt hinges or 3x30min fire rated hinges, with appropriate CE and BS EN stamps on each hinge if using brass or chrome.

Self contained mains operated interlinked smoke alarms (BS 5446) and fitted with battery backup to be provided to all landings and hall ceiling shown as (SD).

Staircases:
Actual size of riser & tread for the proposed staircase, to be confirmed on site prior to installation by staircase specialist to avoid any issues with headroom/pitch.

PRELIMINARY DESIGN

PLEASE PRINT, SIGN AND DATE TO APPROVE DRAWINGS FOR CLIENT/S.

SIGNATURE.....
PRINT NAME
DATE

REVISIONS:

DATE	DESCRIPTION
05-10-16	ADDITION OF LOCATION PLAN
20-01-17	AMENDMENTS
20-02-17	AMENDMENTS



30 High Street
Harefield
UB9 6BU
Phone : 01753 826860
Fax : 01895 811051
info@assetlofts.com

PROJECT DESCRIPTION:

LOFT CONVERSION WITH REAR DORMER.

PROJECT DETAILS:

MR. KRASIMIR RADEV

46 ANDERSON CLOSE
HAREFIELD
UB9 6HF

DRAWING NO.: 46AC/09092016/REV-C

DATE: 09 SEPTEMBER 2016

SCALE: 1:100 & 1:1250 @A1

DRAWN BY: SC CHECKED BY: