



10 GLENFIELD CASCAD

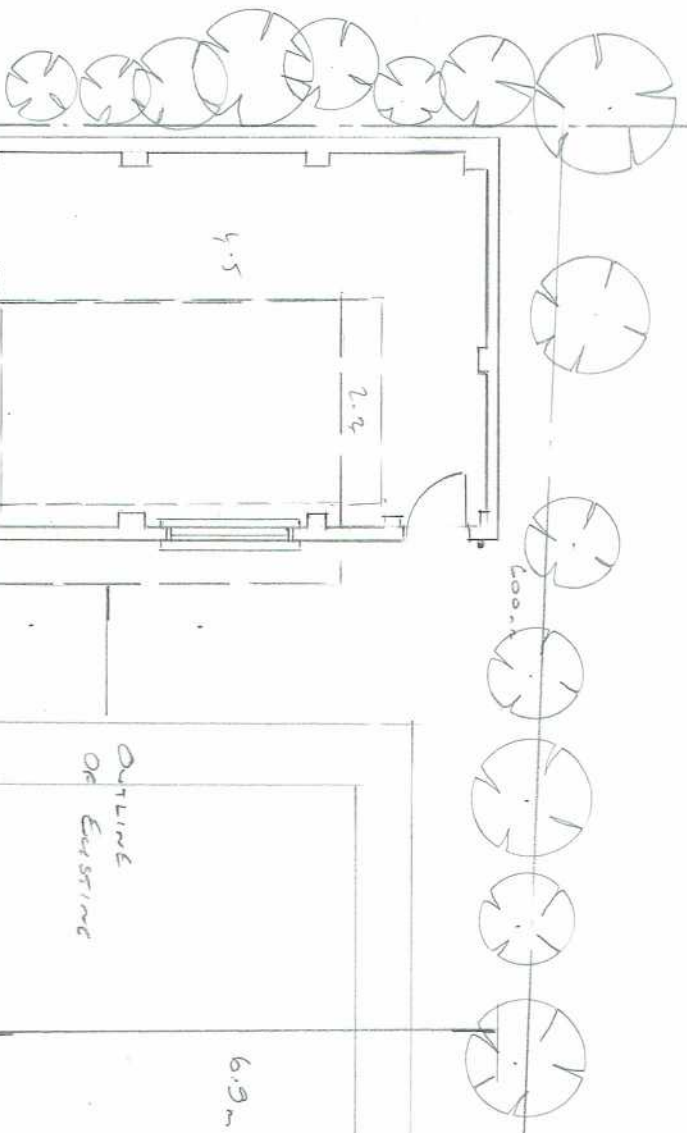

SITE PLAN
Scale 1:100

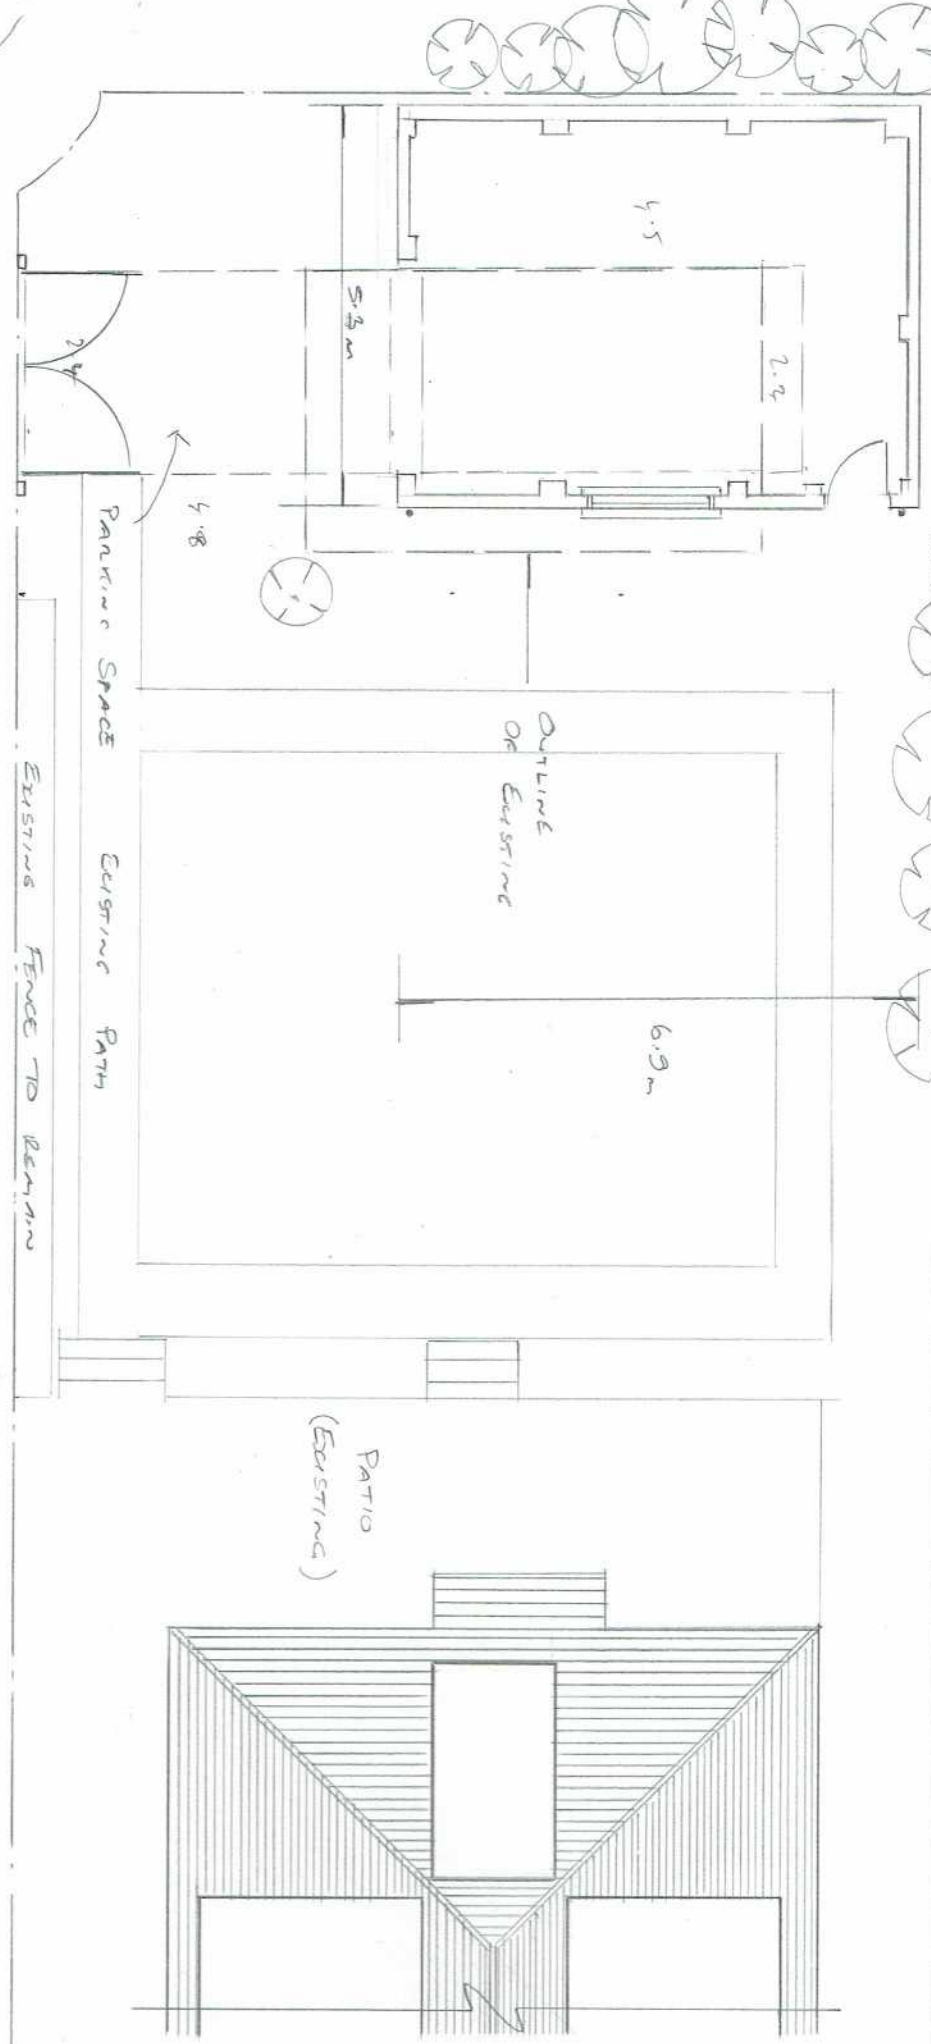


SIDE ELEV (1)

FRONT ELEVATION

SIDE ELEVATION(2)

REAR ELEVATION

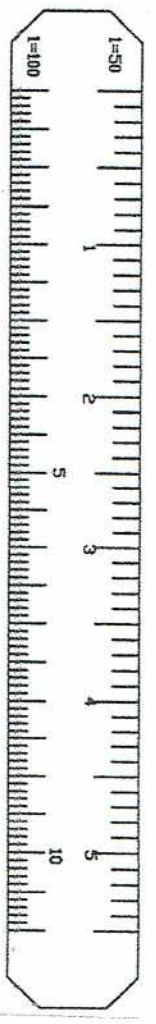

H Plans Limited.
Telephone Number: 07887 606742
E-Mail Address: hplansltd@hotmail.co.uk

Revisions:	Project:	Client:	Drawing Title:	Scale:	Date:
© This drawing is the property and copyright of H Plans Ltd. and shall not, without written consent, be copied, reproduced or communicated to a third party.	12 GLENFIELD CASCAD	Mr + Mrs. ARMSTRONG	NEW DETACHED GARAGE PLAN + ELEVATIONS	1:100	06.07.20
				Drawing No:	Rev:
				20/0566/02	