


Existing Floor Plans _ scale 1:100 @ A2

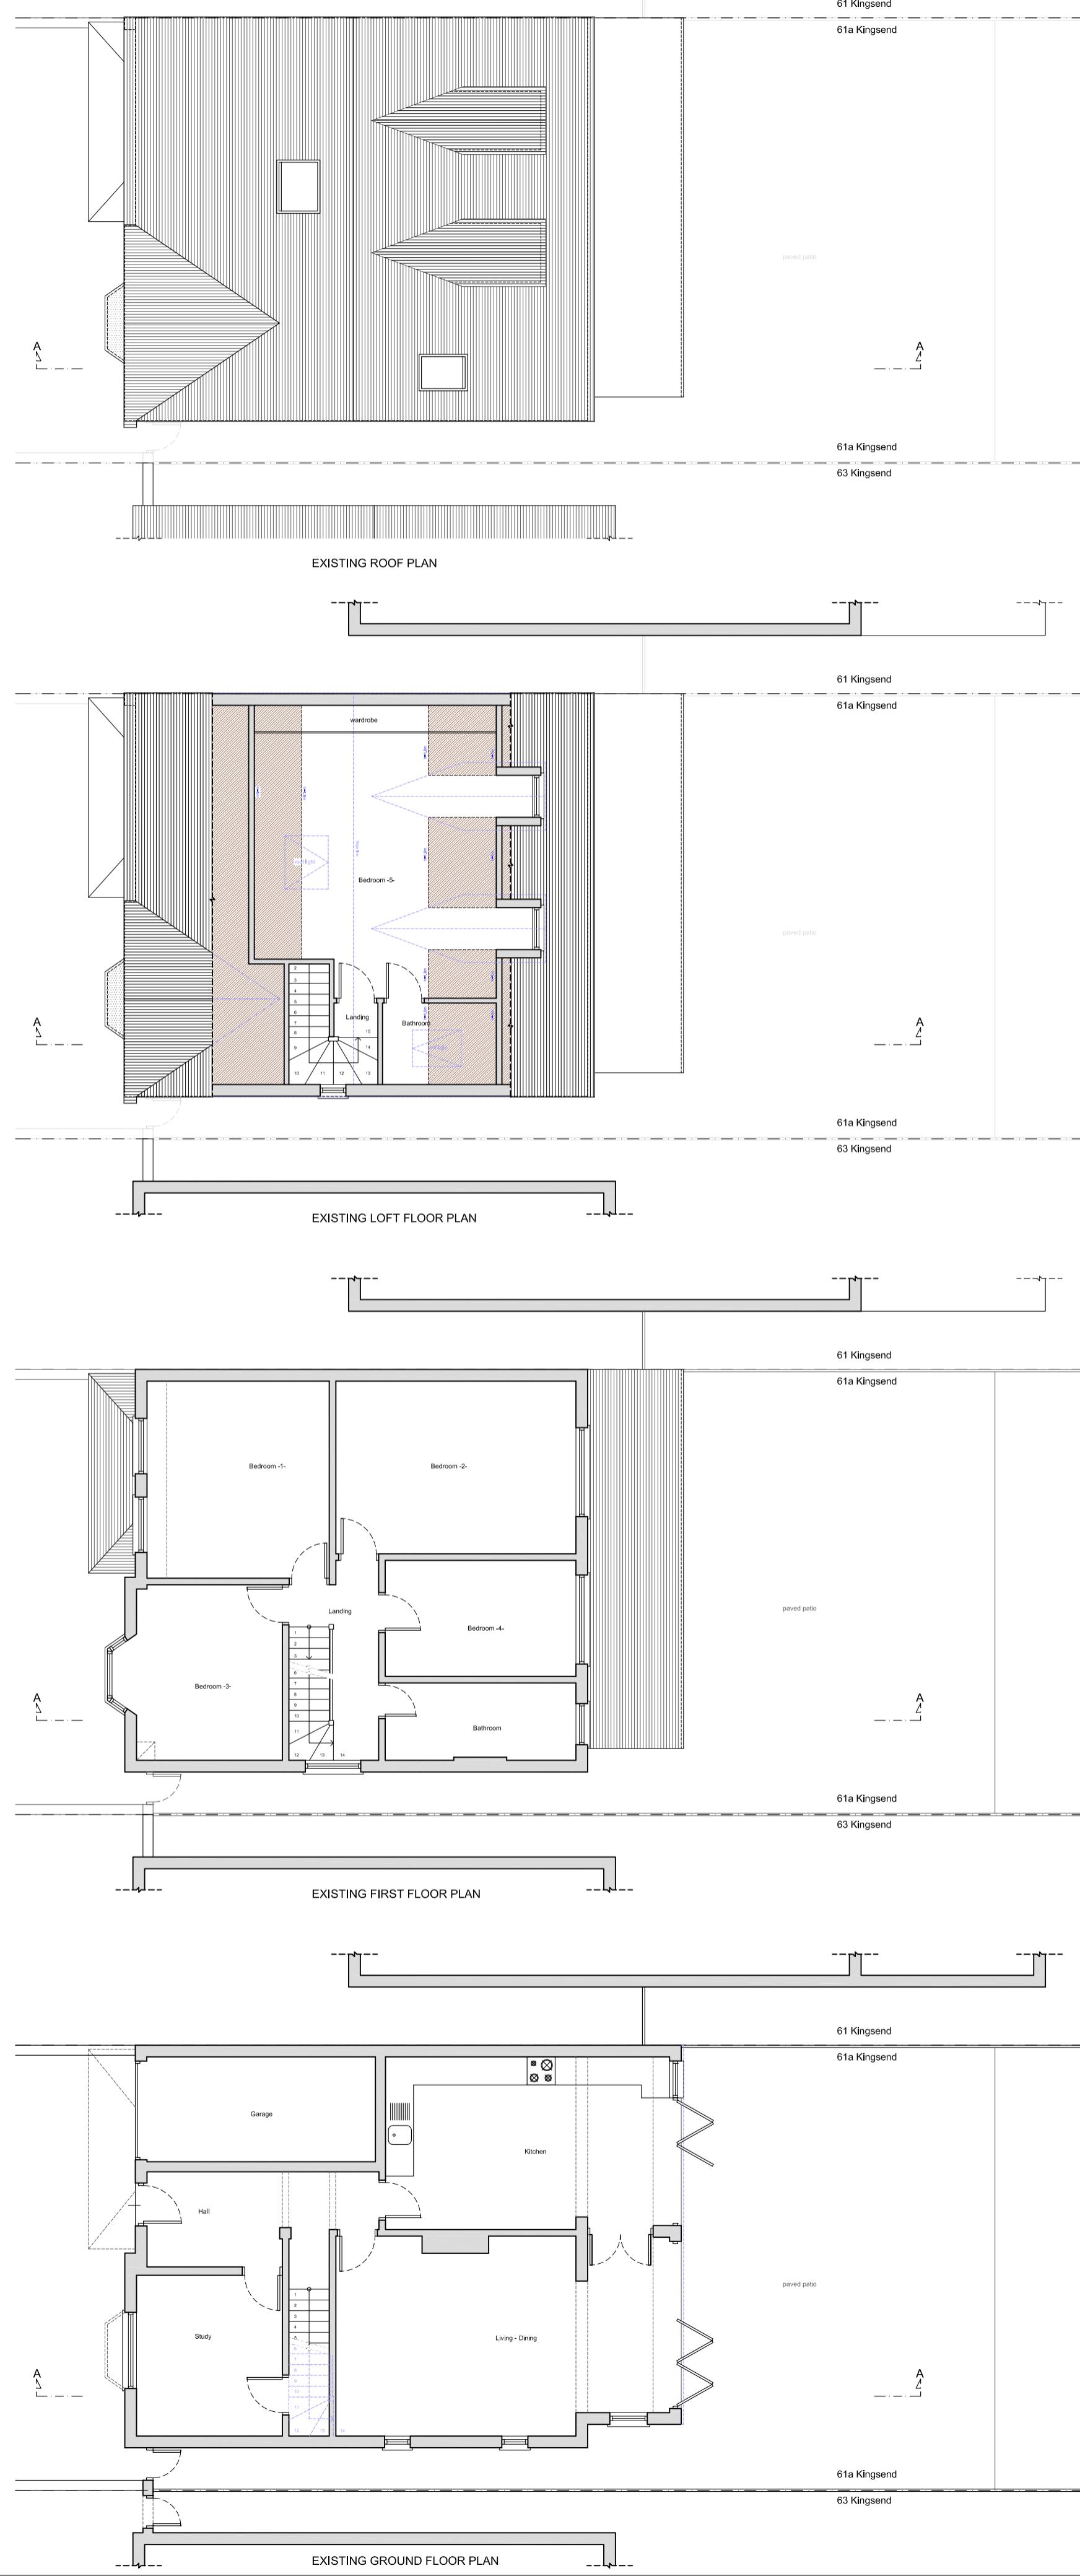


Copyright © Studio136 Ltd
This drawing which is the property of Studio 136 Ltd is the subject of
Intellectual Property Rights including copyright and design right
and shall not be reproduced, copied, loaned or submitted to any other
party without the written consent of Studio 136 Ltd.

Any discrepancies to be reported to Studio 136 Ltd prior to setting out
or ordering of any materials.

Notes:

All new materials to match existing.
All new side windows to be obscure-glazed and fixed shut up to
1.7m above internal floor level.
New casement window sizes to be confirmed with client on
site.
Plans may change after Contract is Signed subject to Final
Design and Specific Structural Engineer Specifications.
The Contractor should check all dimensions on site prior to
ordering materials or fitting any steel beams/timber joists.
Exact position and size/height of all chimney stacks/breasts to
be confirmed on site prior to ordering materials. In case the
proposed structure is affected, the Contractor should report
back to the Engineer or Architect.

General Notes on Layout and Furniture:
Please note furniture, beds, kitchens and cupboards shown are
for illustration purposes only.

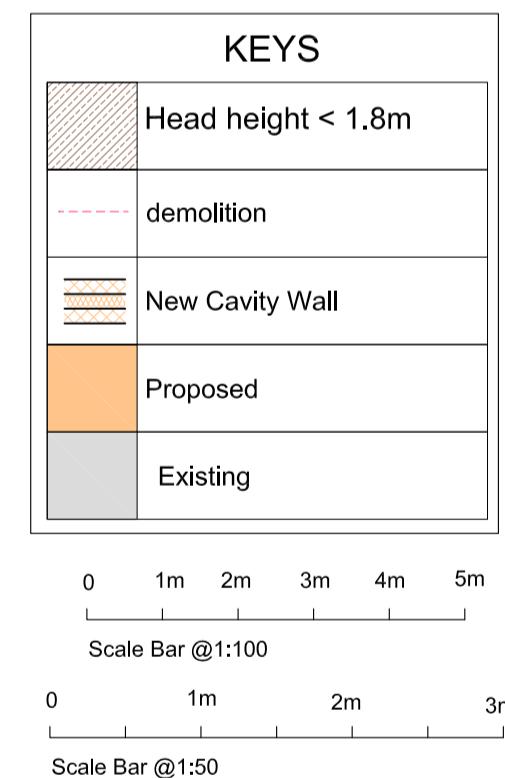

studio
136 **architects**

6 The Broadway, Wembley, Middlesex, HA9 8JT

Tel/Fax: 020 8907 7131 e-mail: info@studio136.co.uk

Project

SINGLE STOREY REAR EXTENSION AT
61a KINGSEND
RUISLIP
MIDDLESEX
HA4 7DD

Client

George Kalou & Christina Patsa
61a KINGSEND
RUISLIP
MIDDLESEX
HA4 7DD

Drawing Title

EXISTING FLOOR PLANS

Scale	Drawn	Checked	Authorised
1:100@A2	-	-	-
	18th April 2023	-	-

Drawing Number	Rev
ST_23_61aKINGSEND_ext_01	C

Existing Front & Side Elevation -A- scale 1:100 @ A2



EXISTING FRONT ELEVATION




EXISTING SIDE ELEVATION -A-

Existing Rear & Side Elevation -B- scale 1:100 @ A2



EXISTING REAR ELEVATION

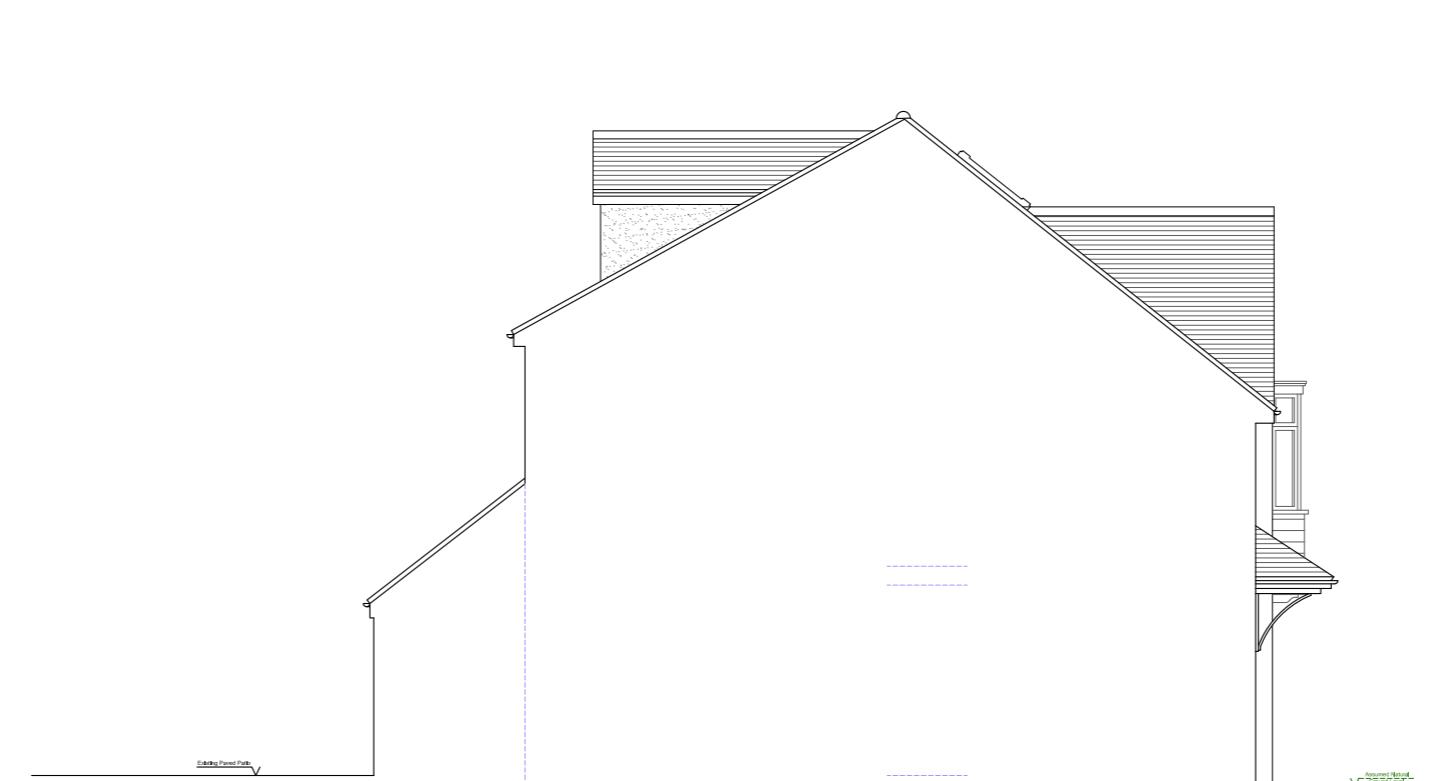

EXISTING SIDE ELEVATION -B-

Copyright © Studio136 Ltd

This drawing which is the property of Studio 136 Ltd is the subject of Intellectual Property Rights including copyright and design right and shall not be reproduced, copied, loaned or submitted to any other party without the written consent of Studio 136 Ltd.

Any discrepancies to be reported to Studio 136 Ltd prior to setting out or ordering of any materials.

Notes:

All new materials to match existing.

All new side windows to be obscure-glazed and fixed shut up to 1.7m above internal floor level.

New casement window sizes to be confirmed with client on site.

Plans may change after Contract is Signed subject to Final Design and Specific Structural Engineer Specifications.

The Contractor should check all dimensions on site prior to ordering materials or fitting any steel beams/timber joists.

Exact position and size/height of all chimney stacks/breasts to be confirmed on site prior to ordering materials. In case the proposed structure is affected, the Contractor should report back to the Engineer or Architect.

General Notes on Layout and Furniture:

Please note furniture, beds, kitchens and cupboard shown are for illustration purposes only.

KEYS	
	Head height < 1.8m
	demolition
	New Cavity Wall
	Proposed
	Existing

0 1m 2m 3m 4m 5m

Scale Bar @1:100

0 1m 2m 3m

Scale Bar @1:50

studio
136 **architects**

6 The Broadway, Wembley, Middlesex, HA9 8JT

e-mail: info@studio136.co.uk

Project
SINGLE STOREY REAR EXTENSION AT
61a KINGSEND
RUISLIP
MIDDLESEX
HA4 7DD

Client
George Kailou & Christina Patsia
61a KINGSEND
RUISLIP
MIDDLESEX
HA4 7DD


Drawing Title
EXISTING ELEVATIONS

Scale	Drawn	Checked	Authorised
1:100@A2	-	-	-


18th April 2023

Drawing Number	Rev
ST_23_61aKINGSEND_ext_02	C


Proposed Floor Plans _ scale 1:100 @ A2

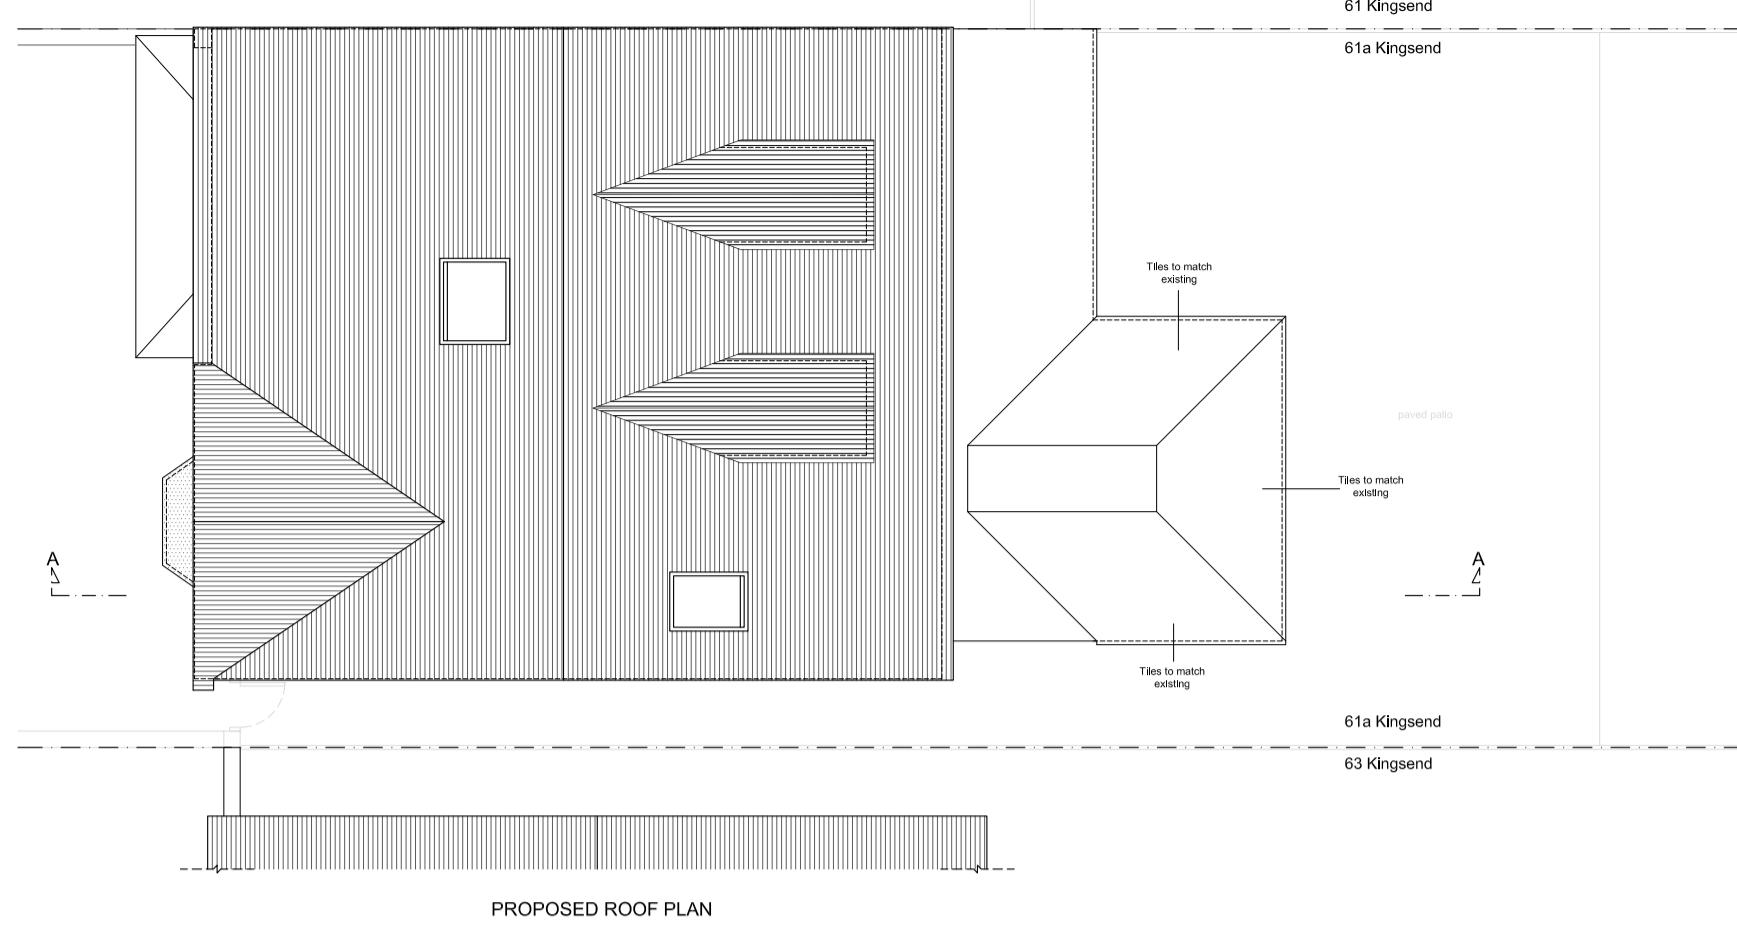


PROPOSED ROOF PLAN

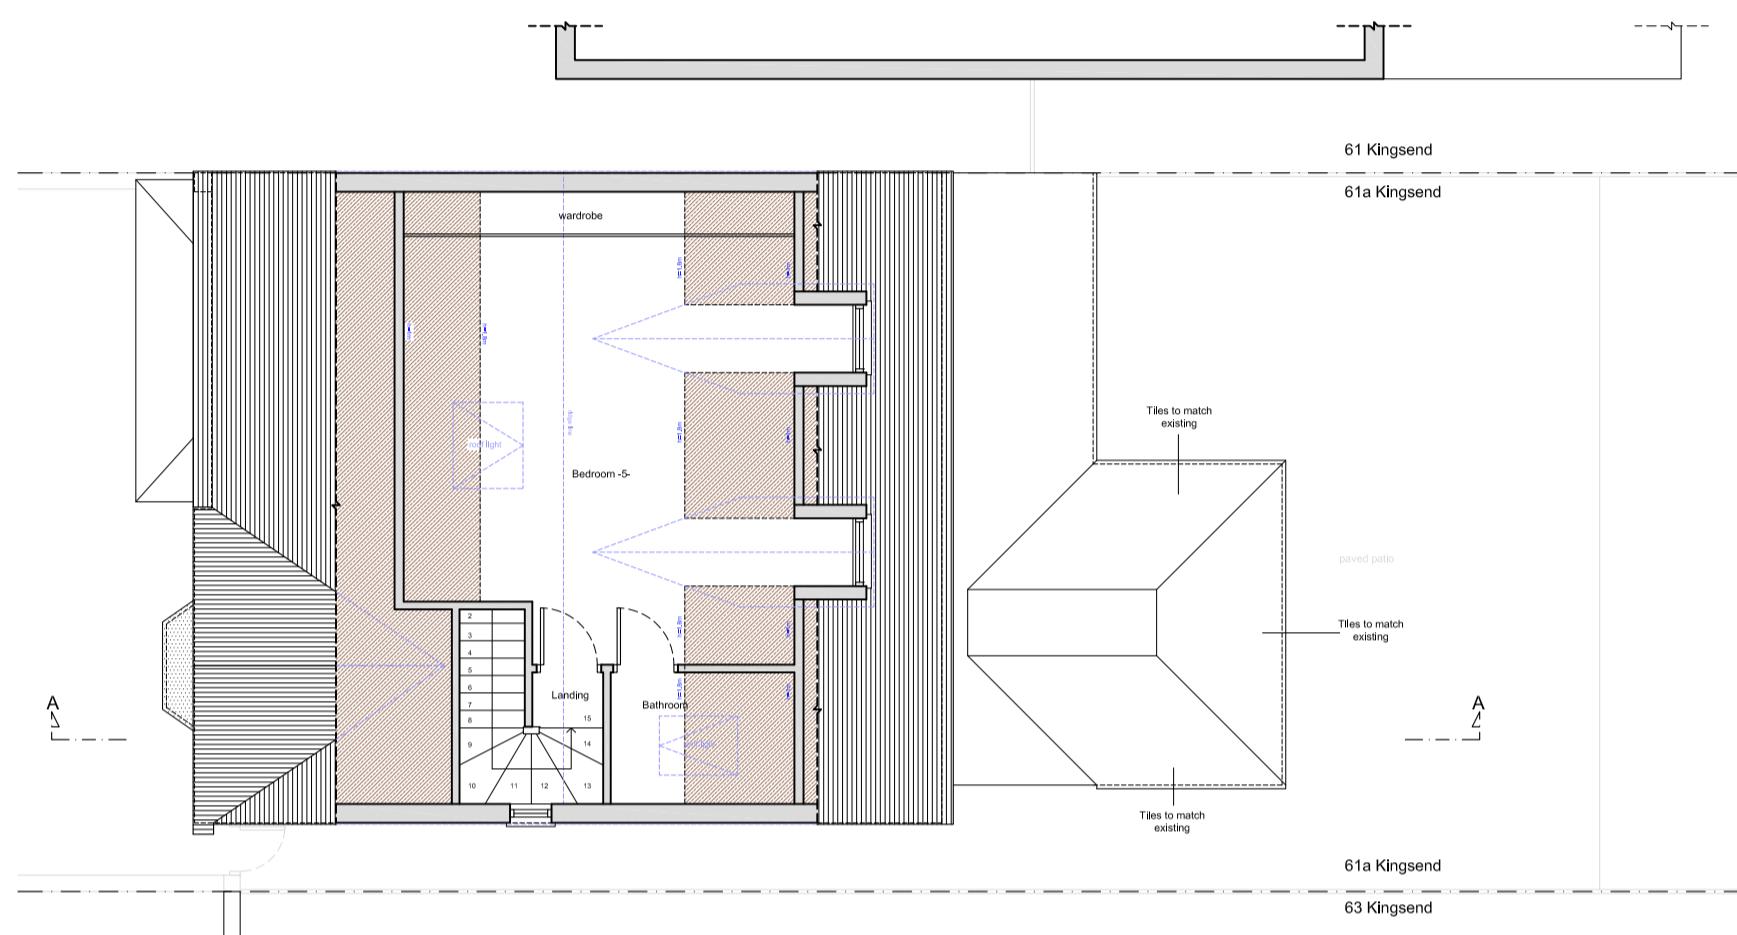

PROPOSED LOFT FLOOR PLAN

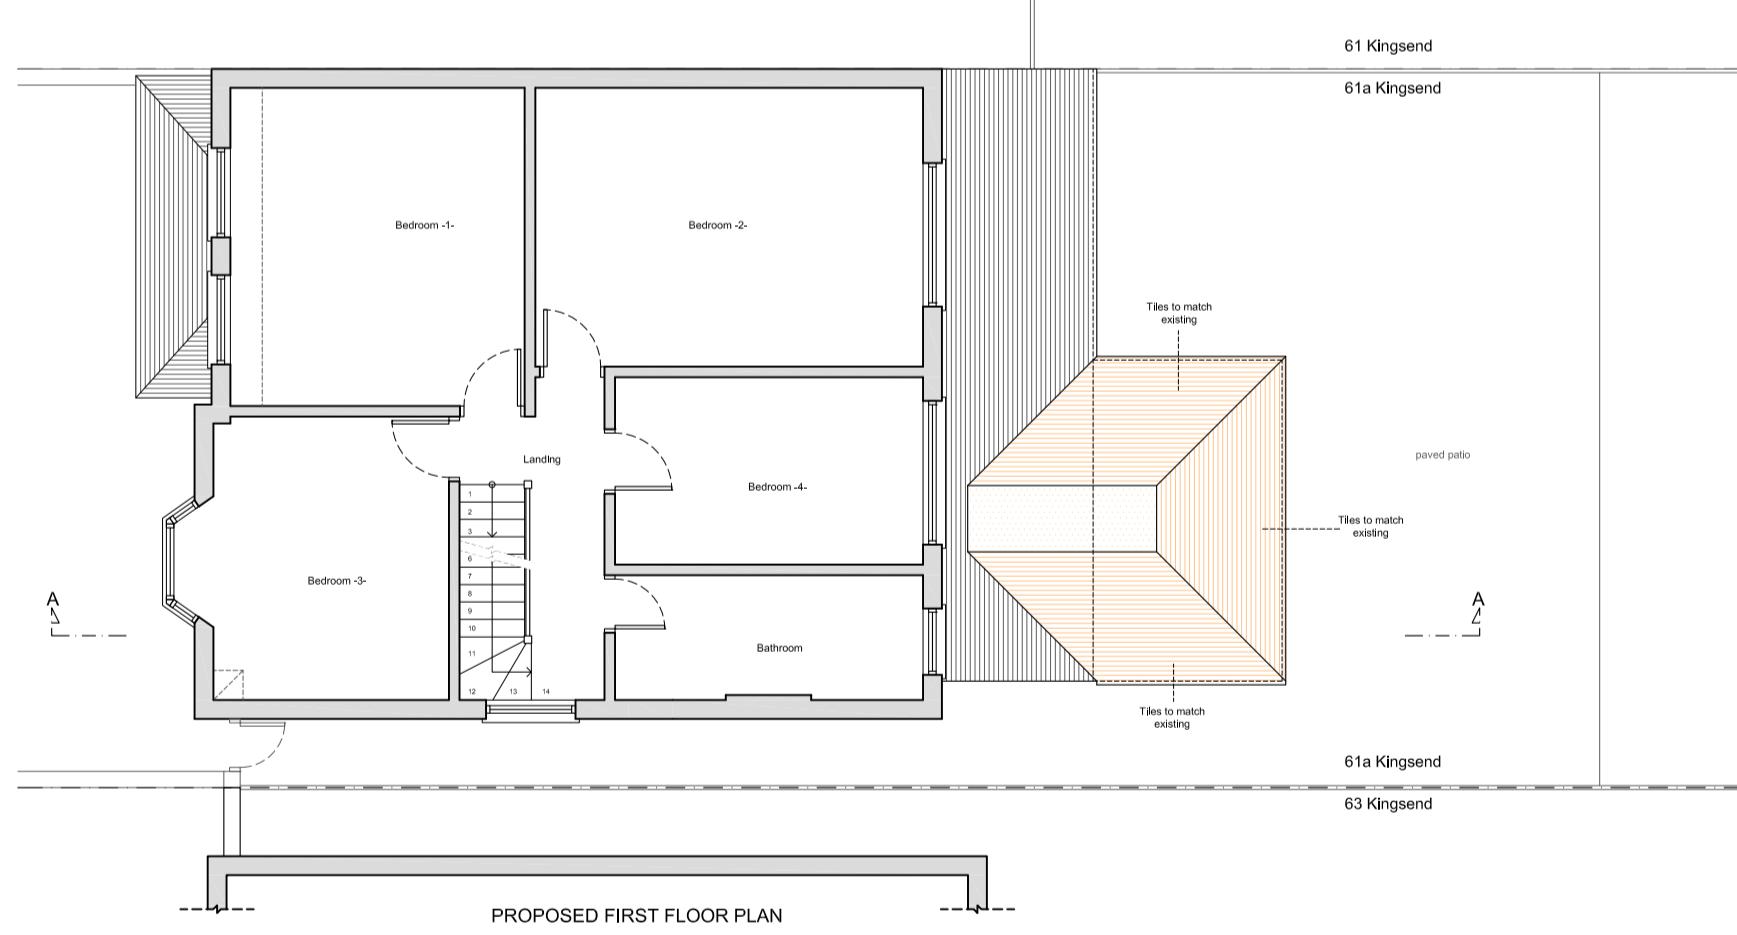

PROPOSED FIRST FLOOR PLAN

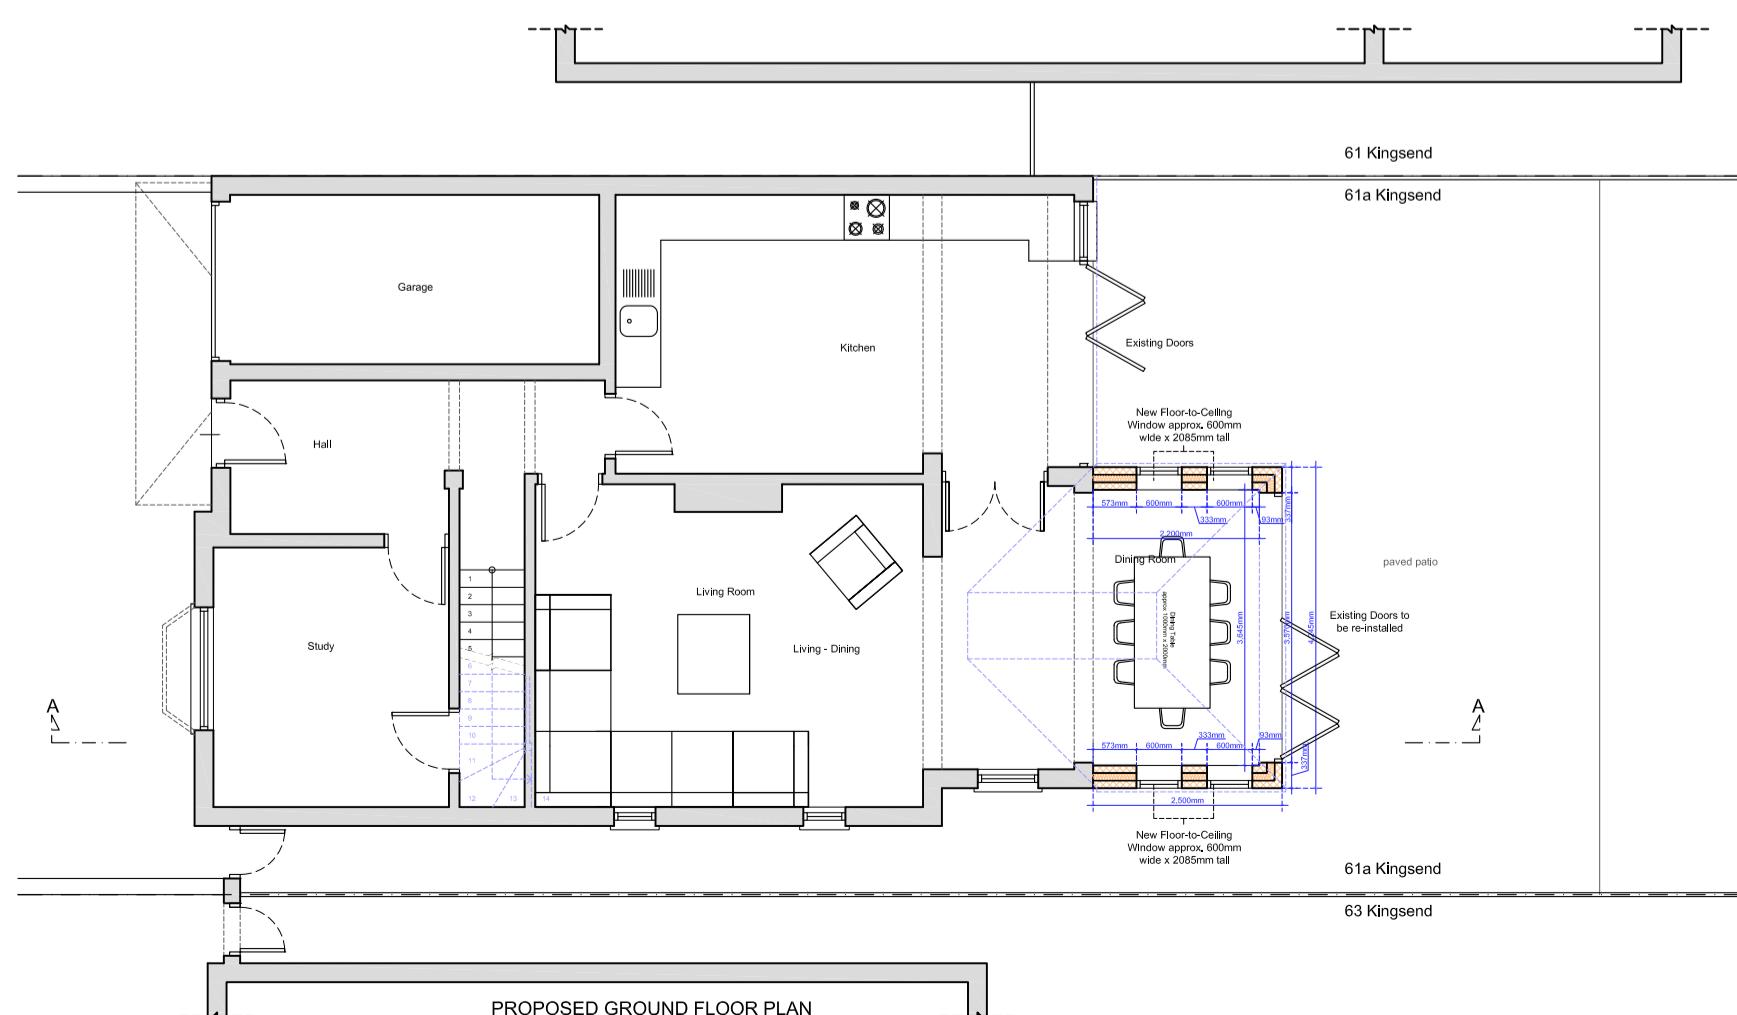

PROPOSED GROUND FLOOR PLAN

Copyright © Studio136 Ltd

This drawing which is the property of Studio 136 Ltd is the subject of Intellectual Property Rights including copyright and design right and shall not be reproduced, copied, loaned or submitted to any other party without the written consent of Studio 136 Ltd.

Any discrepancies to be reported to Studio 136 Ltd prior to setting out or ordering of any materials.

Notes:

- All new materials to match existing.
- All new side windows to be obscure-glazed and fixed shut up to 1.7m above internal floor level.
- New casement window sizes to be confirmed with client on site.
- Plans may change after Contract is Signed subject to Final Design and Specific Structural Engineer Specifications.
- The Contractor should check all dimensions on site prior to ordering materials or fitting any steel beams/timber joists.
- Exact position and size/height of all chimney stacks/breasts to be confirmed on site prior to ordering materials. In case the proposed structure is affected, the Contractor should report back to the Engineer or Architect.

General Notes on Layout and Furniture:

Please note furniture, beds, kitchens and cupboard shown are for illustration purposes only.

KEYS

	Head height < 1.8m
	demolition
	New Cavity Wall
	Proposed
	Existing

0 1m 2m 3m 4m 5m

Scale Bar @1:100

0 1m 2m 3m

Scale Bar @1:50

studio
136 **architects**
6 The Broadway, Wembley, Middlesex, HA9 8JT
Tel/Fax: 020 8907 7131 e-mail: info@studio136.co.uk

Project
SINGLE STOREY REAR EXTENSION AT
61a KINGSEND
RUISLIP
MIDDLESEX
HA4 7DD

Client
George Kalou & Christina Patsia
61a KINGSEND
RUISLIP
MIDDLESEX
HA4 7DD

Drawing Title
PROPOSED FLOOR PLANS

Scale 1:100@A2	Drawn -	Checked -	Authorised -
18th April 2023		-	

Drawing Number ST_23_61aKINGSEND_ext_03	Rev C
--	----------

Proposed Ground Floor Plan _ scale 1:50 @ A2

Copyright © Studio136 Ltd
This drawing which is the property of Studio 136 Ltd is the subject of
Intellectual Property Rights including copyright and design right
and shall not be reproduced, copied, loaned or submitted to any other
party without the written consent of Studio 136 Ltd.
Any discrepancies to be reported to Studio 136 Ltd prior to setting out
or ordering of any materials.

Notes:

All new materials to match existing.

All new side windows to be obscure-glazed and fixed shut up to
1.7m above internal floor level.

New casement window sizes to be confirmed with client on
site.



Plans may change after Contract is Signed subject to Final
Design and Specific Structural Engineer Specifications.

The Contractor should check all dimensions on site prior to
ordering materials or fitting any steel beams/timber joists.

Exact position and size/height of all chimney stacks/breasts to
be confirmed on site prior to ordering materials. In case the
proposed structure is affected, the Contractor should report
back to the Engineer or Architect.

General Notes on Layout and Furniture:
Please note furniture, beds, kitchens and cupboards shown are
for illustration purposes only.

KEYS	
	Head height < 1.8m
	demolition
	New Cavity Wall
	Proposed
	Existing

 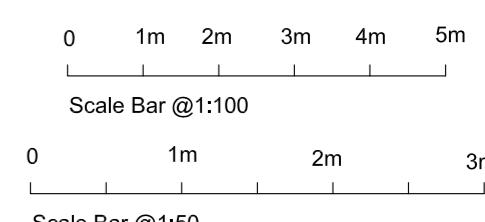

studio
136 **architects**
6 The Broadway, Wembley, Middlesex, HA9 8JT
Tel/Fax: 020 8907 7131 e-mail: info@studio136.co.uk


SINGLE STOREY REAR EXTENSION AT
61a KINGSEND
RUISLIP
MIDDLESEX
HA4 7DD

Client
George Kailou & Christina Patsia
61a KINGSEND
RUISLIP
MIDDLESEX
HA4 7DD

Drawing Title
PROPOSED GROUND FLOOR PLAN

Scale	Drawn	Checked	Authorised
1:50@A2	-	-	-
	18th April 2023	-	-


Drawing Number	Rev
ST_23_61aKINGSEND_ext_04	C

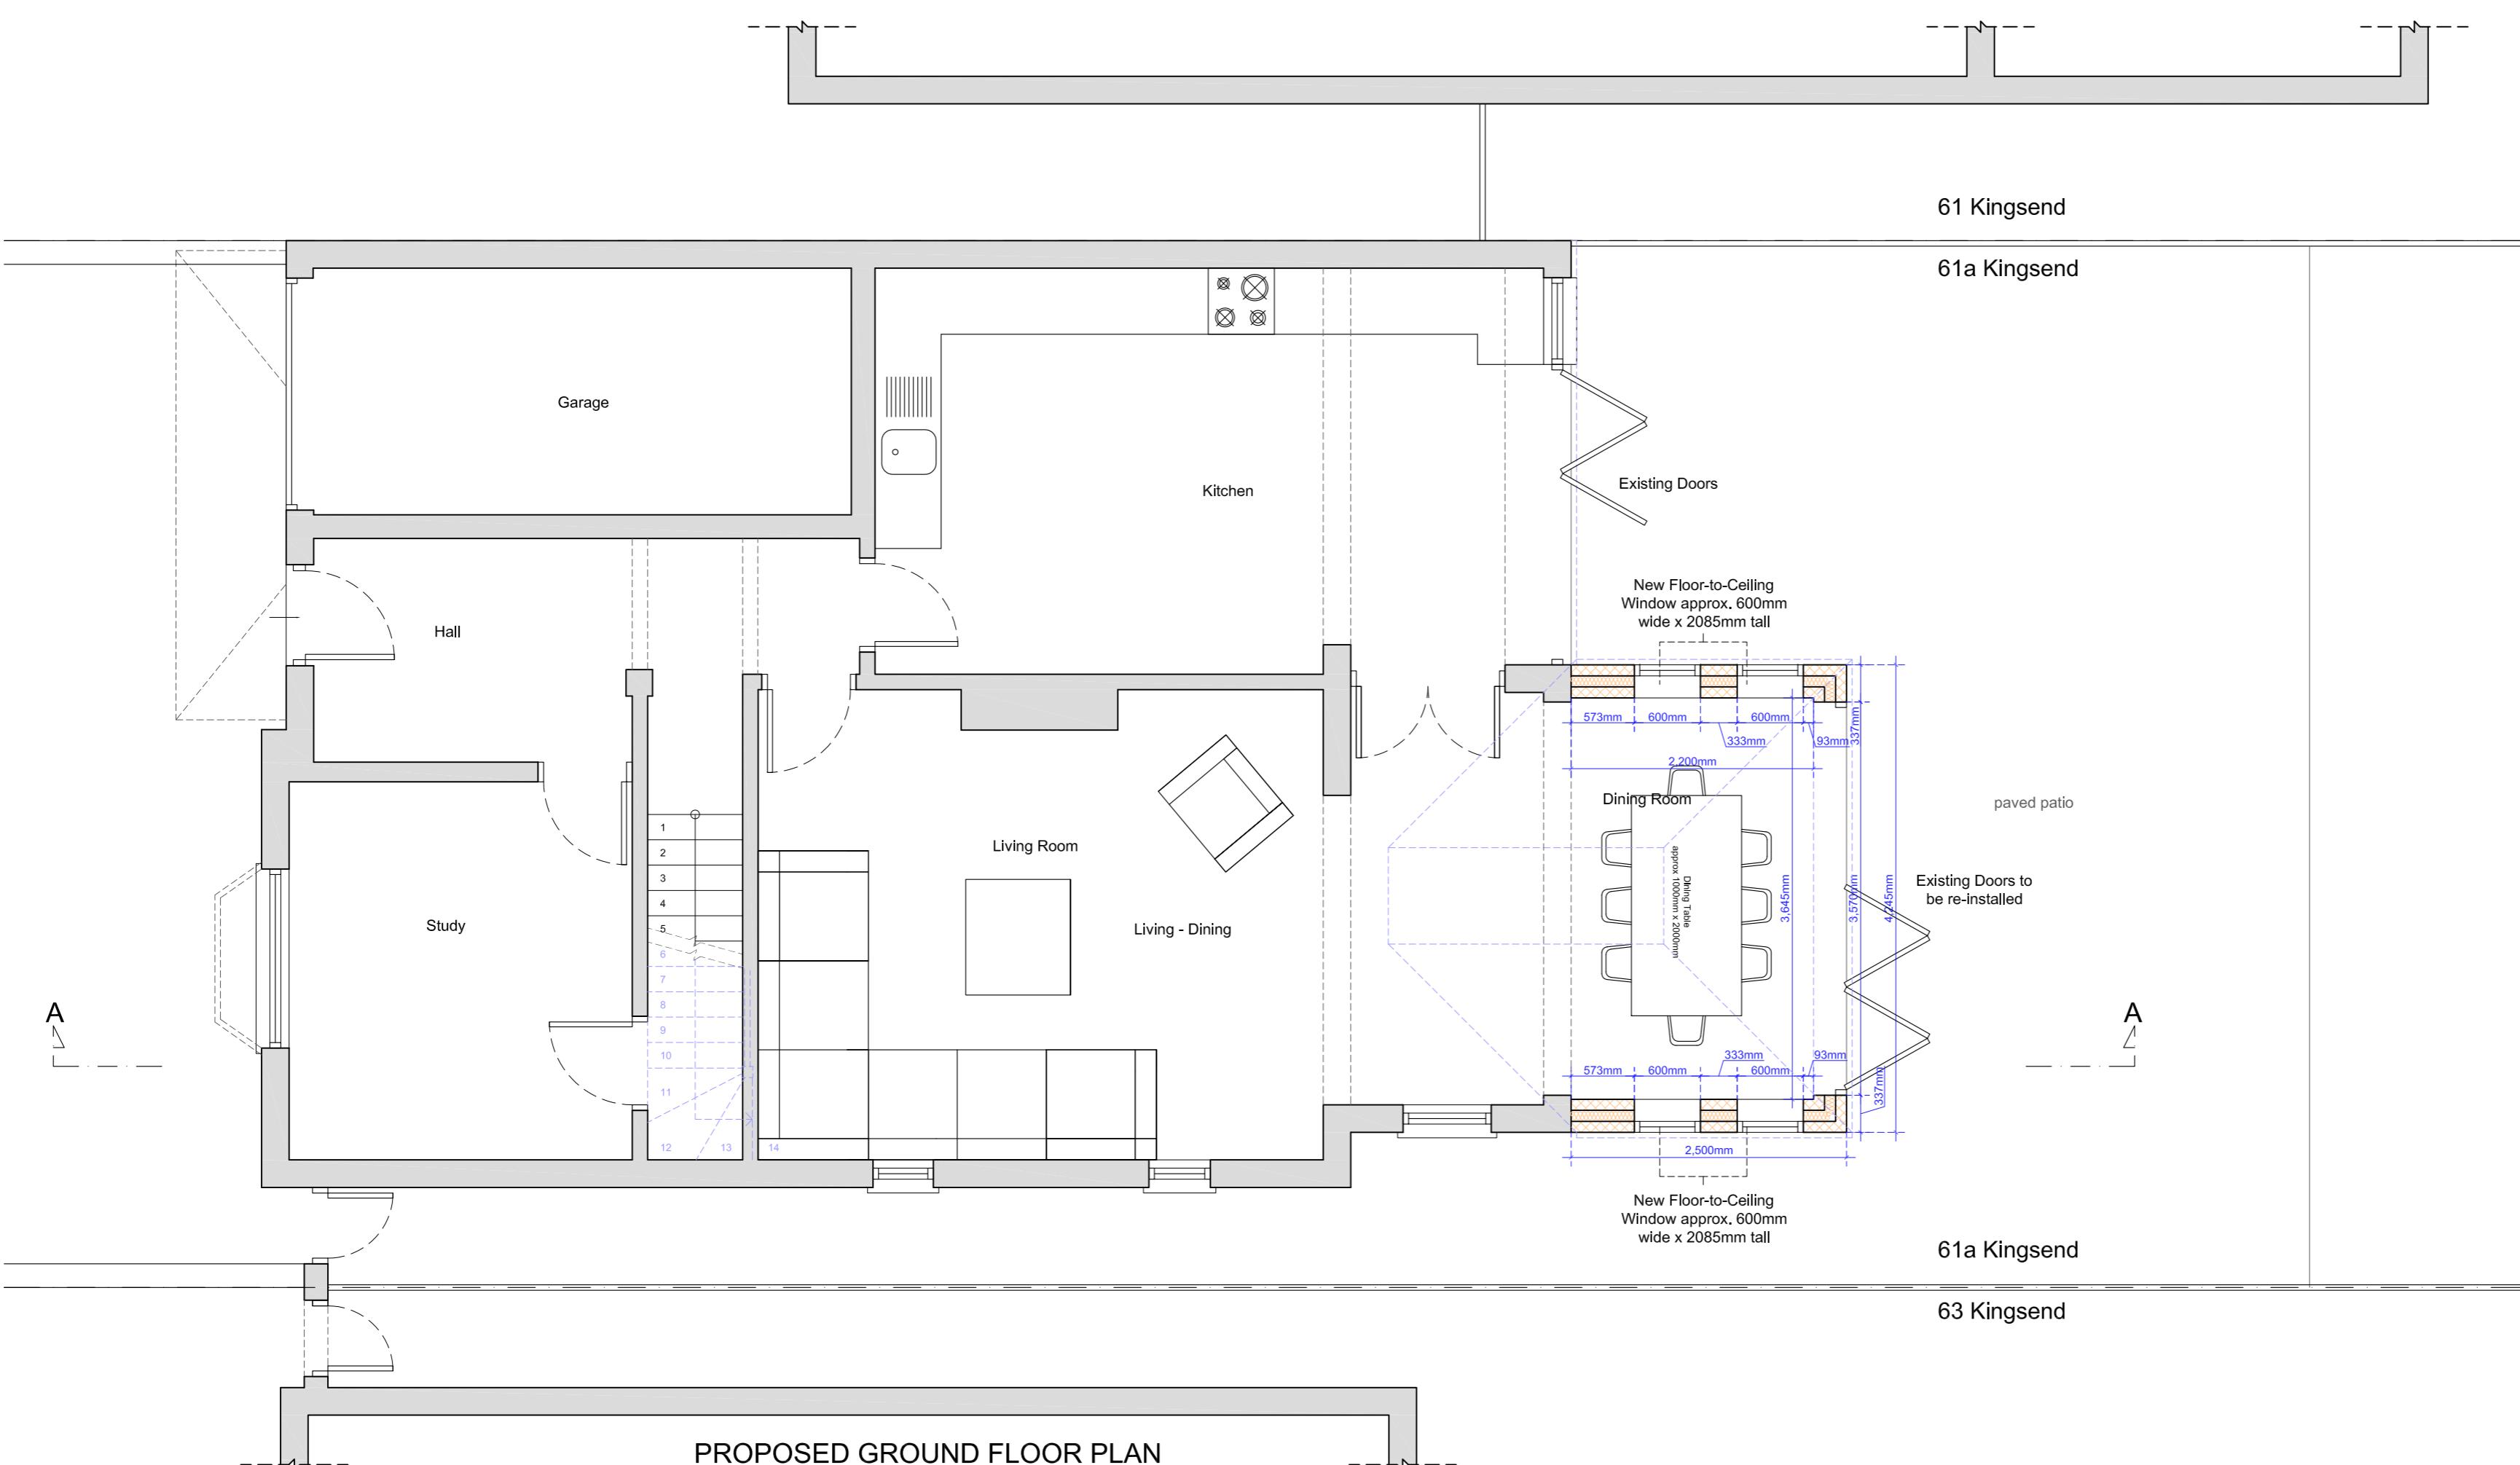

Proposed Front & Side Elevation -A- scale 1:100 @ A2



Proposed Rear & Side Elevation -B- scale 1:100 @ A2

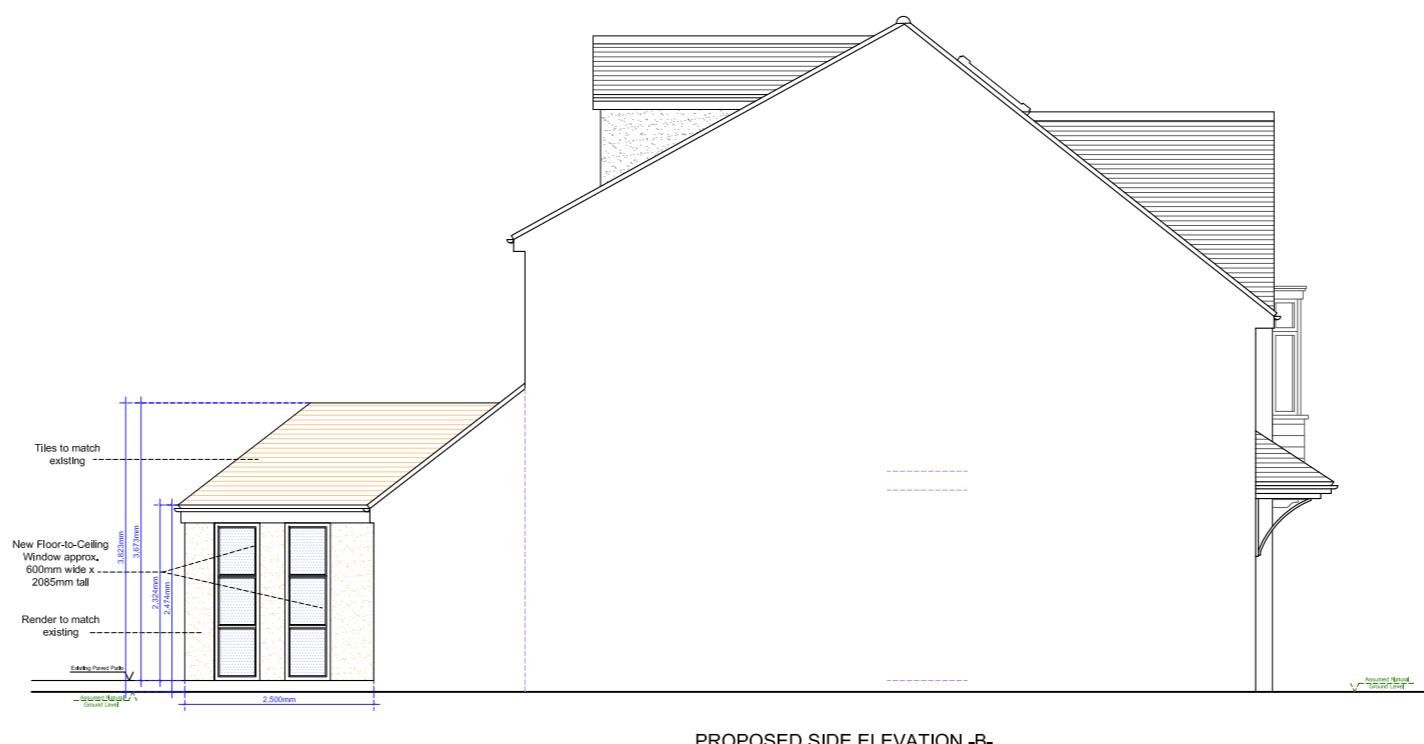

Copyright © Studio136 Ltd
This drawing which is the property of Studio 136 Ltd is the subject of Intellectual Property Rights including copyright and design right and shall not be reproduced, copied, loaned or submitted to any other party without the written consent of Studio 136 Ltd.
Any discrepancies to be reported to Studio 136 Ltd prior to setting out or ordering of any materials.

Notes:

All new materials to match existing.

All new side windows to be obscure-glazed and fixed shut up to 1.7m above internal floor level.

New casement window sizes to be confirmed with client on site.

Plans may change after Contract is Signed subject to Final Design and Specific Structural Engineer Specifications.

The Contractor should check all dimensions on site prior to ordering materials or fitting any steel beams/timber joists.

Exact position and size/height of all chimney stacks/breasts to be confirmed on site prior to ordering materials. In case the proposed structure is affected, the Contractor should report back to the Engineer or Architect.

General Notes on Layout and Furniture:
Please note furniture, beds, kitchens and cupboard shown are for illustration purposes only.

KEYS	
	Head height < 1.8m
	demolition
	New Cavity Wall
	Proposed
	Existing

0 1m 2m 3m 4m 5m

Scale Bar @1:100

0 1m 2m 3m

Scale Bar @1:50

studio 136 architects
6 The Broadway, Wembley, Middlesex, HA9 8JT
Tel/Fax: 020 8907 7131 e-mail: info@studio136.co.uk

SINGLE STOREY REAR EXTENSION AT
61a KINGSEND
RUISLIP
MIDDLESEX
HA4 7DD


Client
George Kailou & Christina Patsia
61a KINGSEND
RUISLIP
MIDDLESEX
HA4 7DD

Drawing Title
PROPOSED ELEVATIONS

Scale	Drawn	Checked	Authorised
1:100@A2	-	-	-
	18th April 2023	-	-

Drawing Number	Rev
ST_23_61aKINGSEND_ext_05	C

Existing Section A-A _ scale 1:50 @ A2

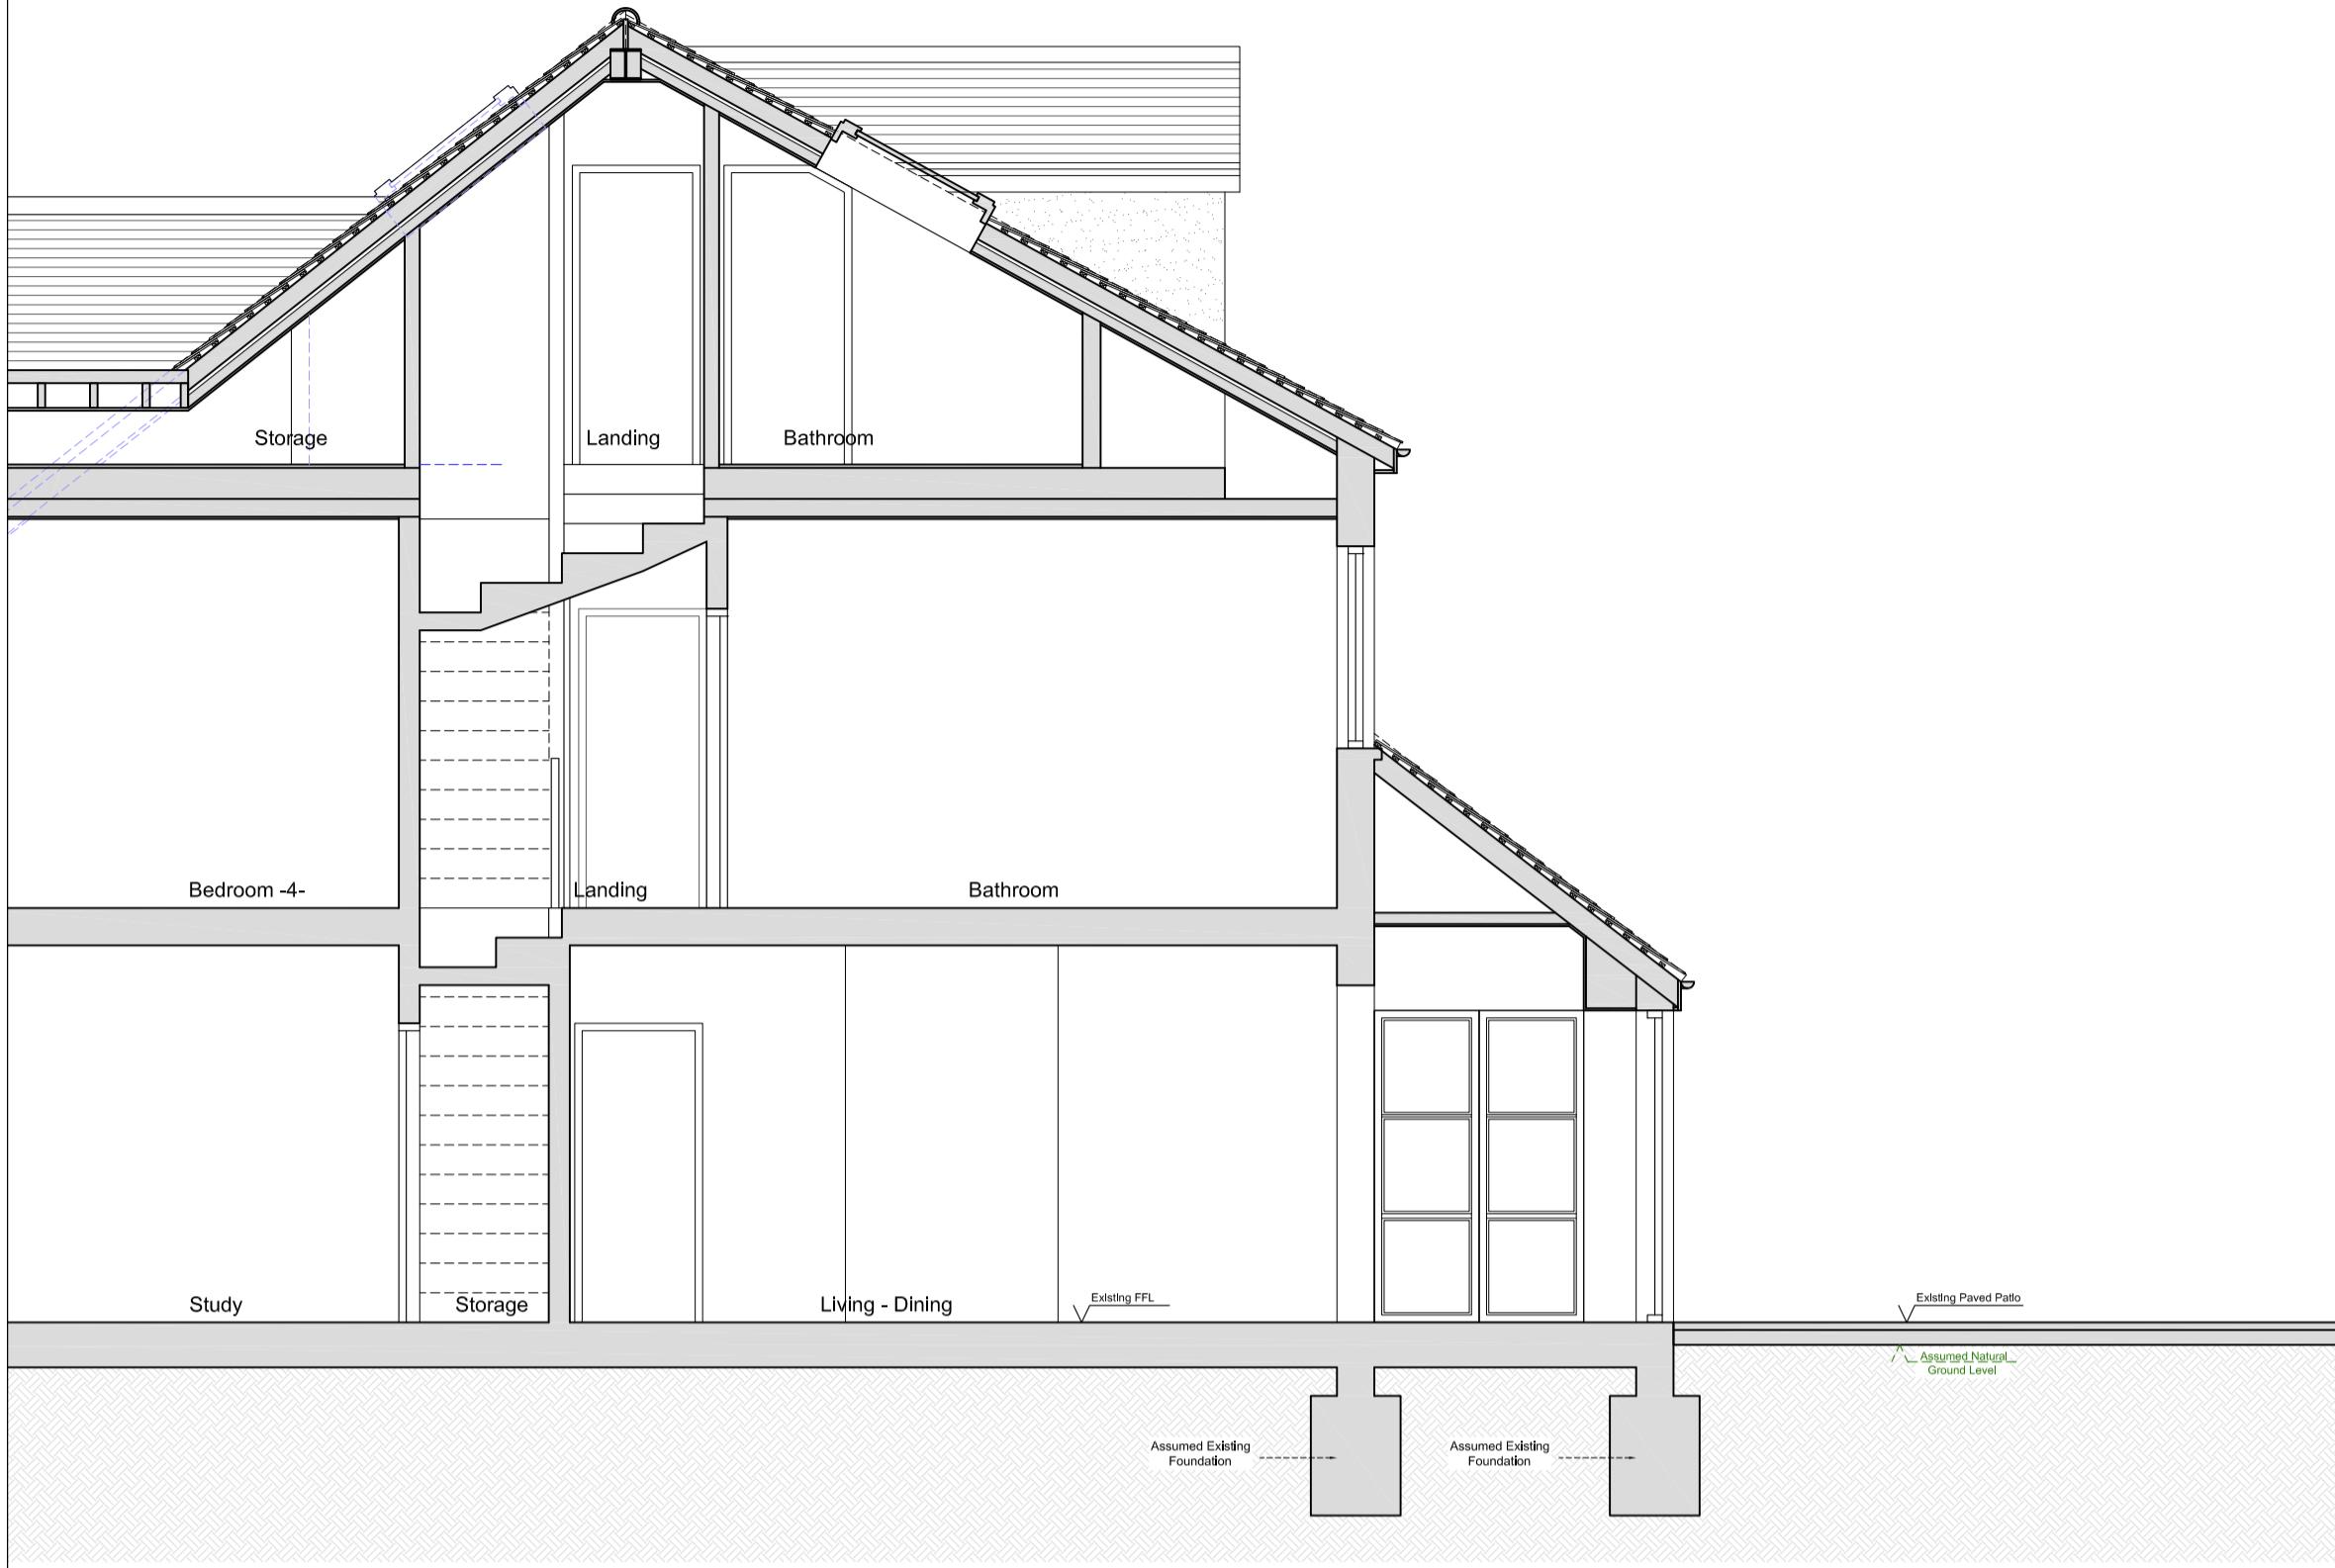



Copyright © Studio136 Ltd
This drawing which is the property of Studio 136 Ltd is the subject of
Intellectual Property Rights including copyright and design right and
shall not be reproduced, copied, loaned or submitted to any other
party without the written consent of Studio 136 Ltd.
Any discrepancies to be reported to Studio 136 Ltd prior to setting out
or ordering of any materials.

Notes:

All new materials to match existing.
All new side windows to be obscure-glazed and fixed shut up to 1.7m above internal floor level.
New casement window sizes to be confirmed with client on site.
Plans may change after Contract is Signed subject to Final Design and Specific Structural Engineer Specifications.
The Contractor should check all dimensions on site prior to ordering materials or fitting any steel beams/timber joists.
Exact position and size/height of all chimney stacks/breasts to be confirmed on site prior to ordering materials. In case the proposed structure is affected, the Contractor should report back to the Engineer or Architect.

General Notes on Layout and Furniture:
Please note furniture, beds, kitchens and cupboard shown are for illustration purposes only.

Proposed Section A-A _ scale 1:50 @ A2

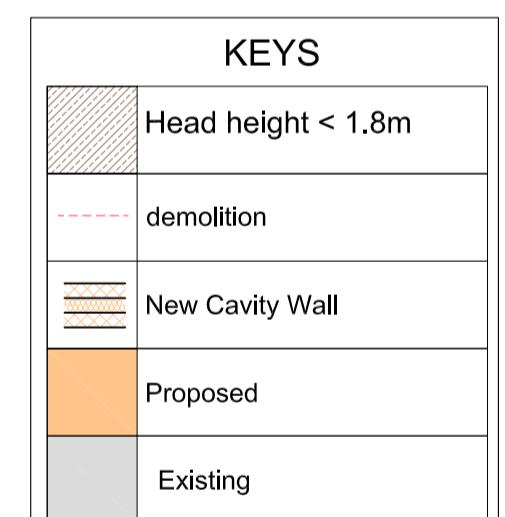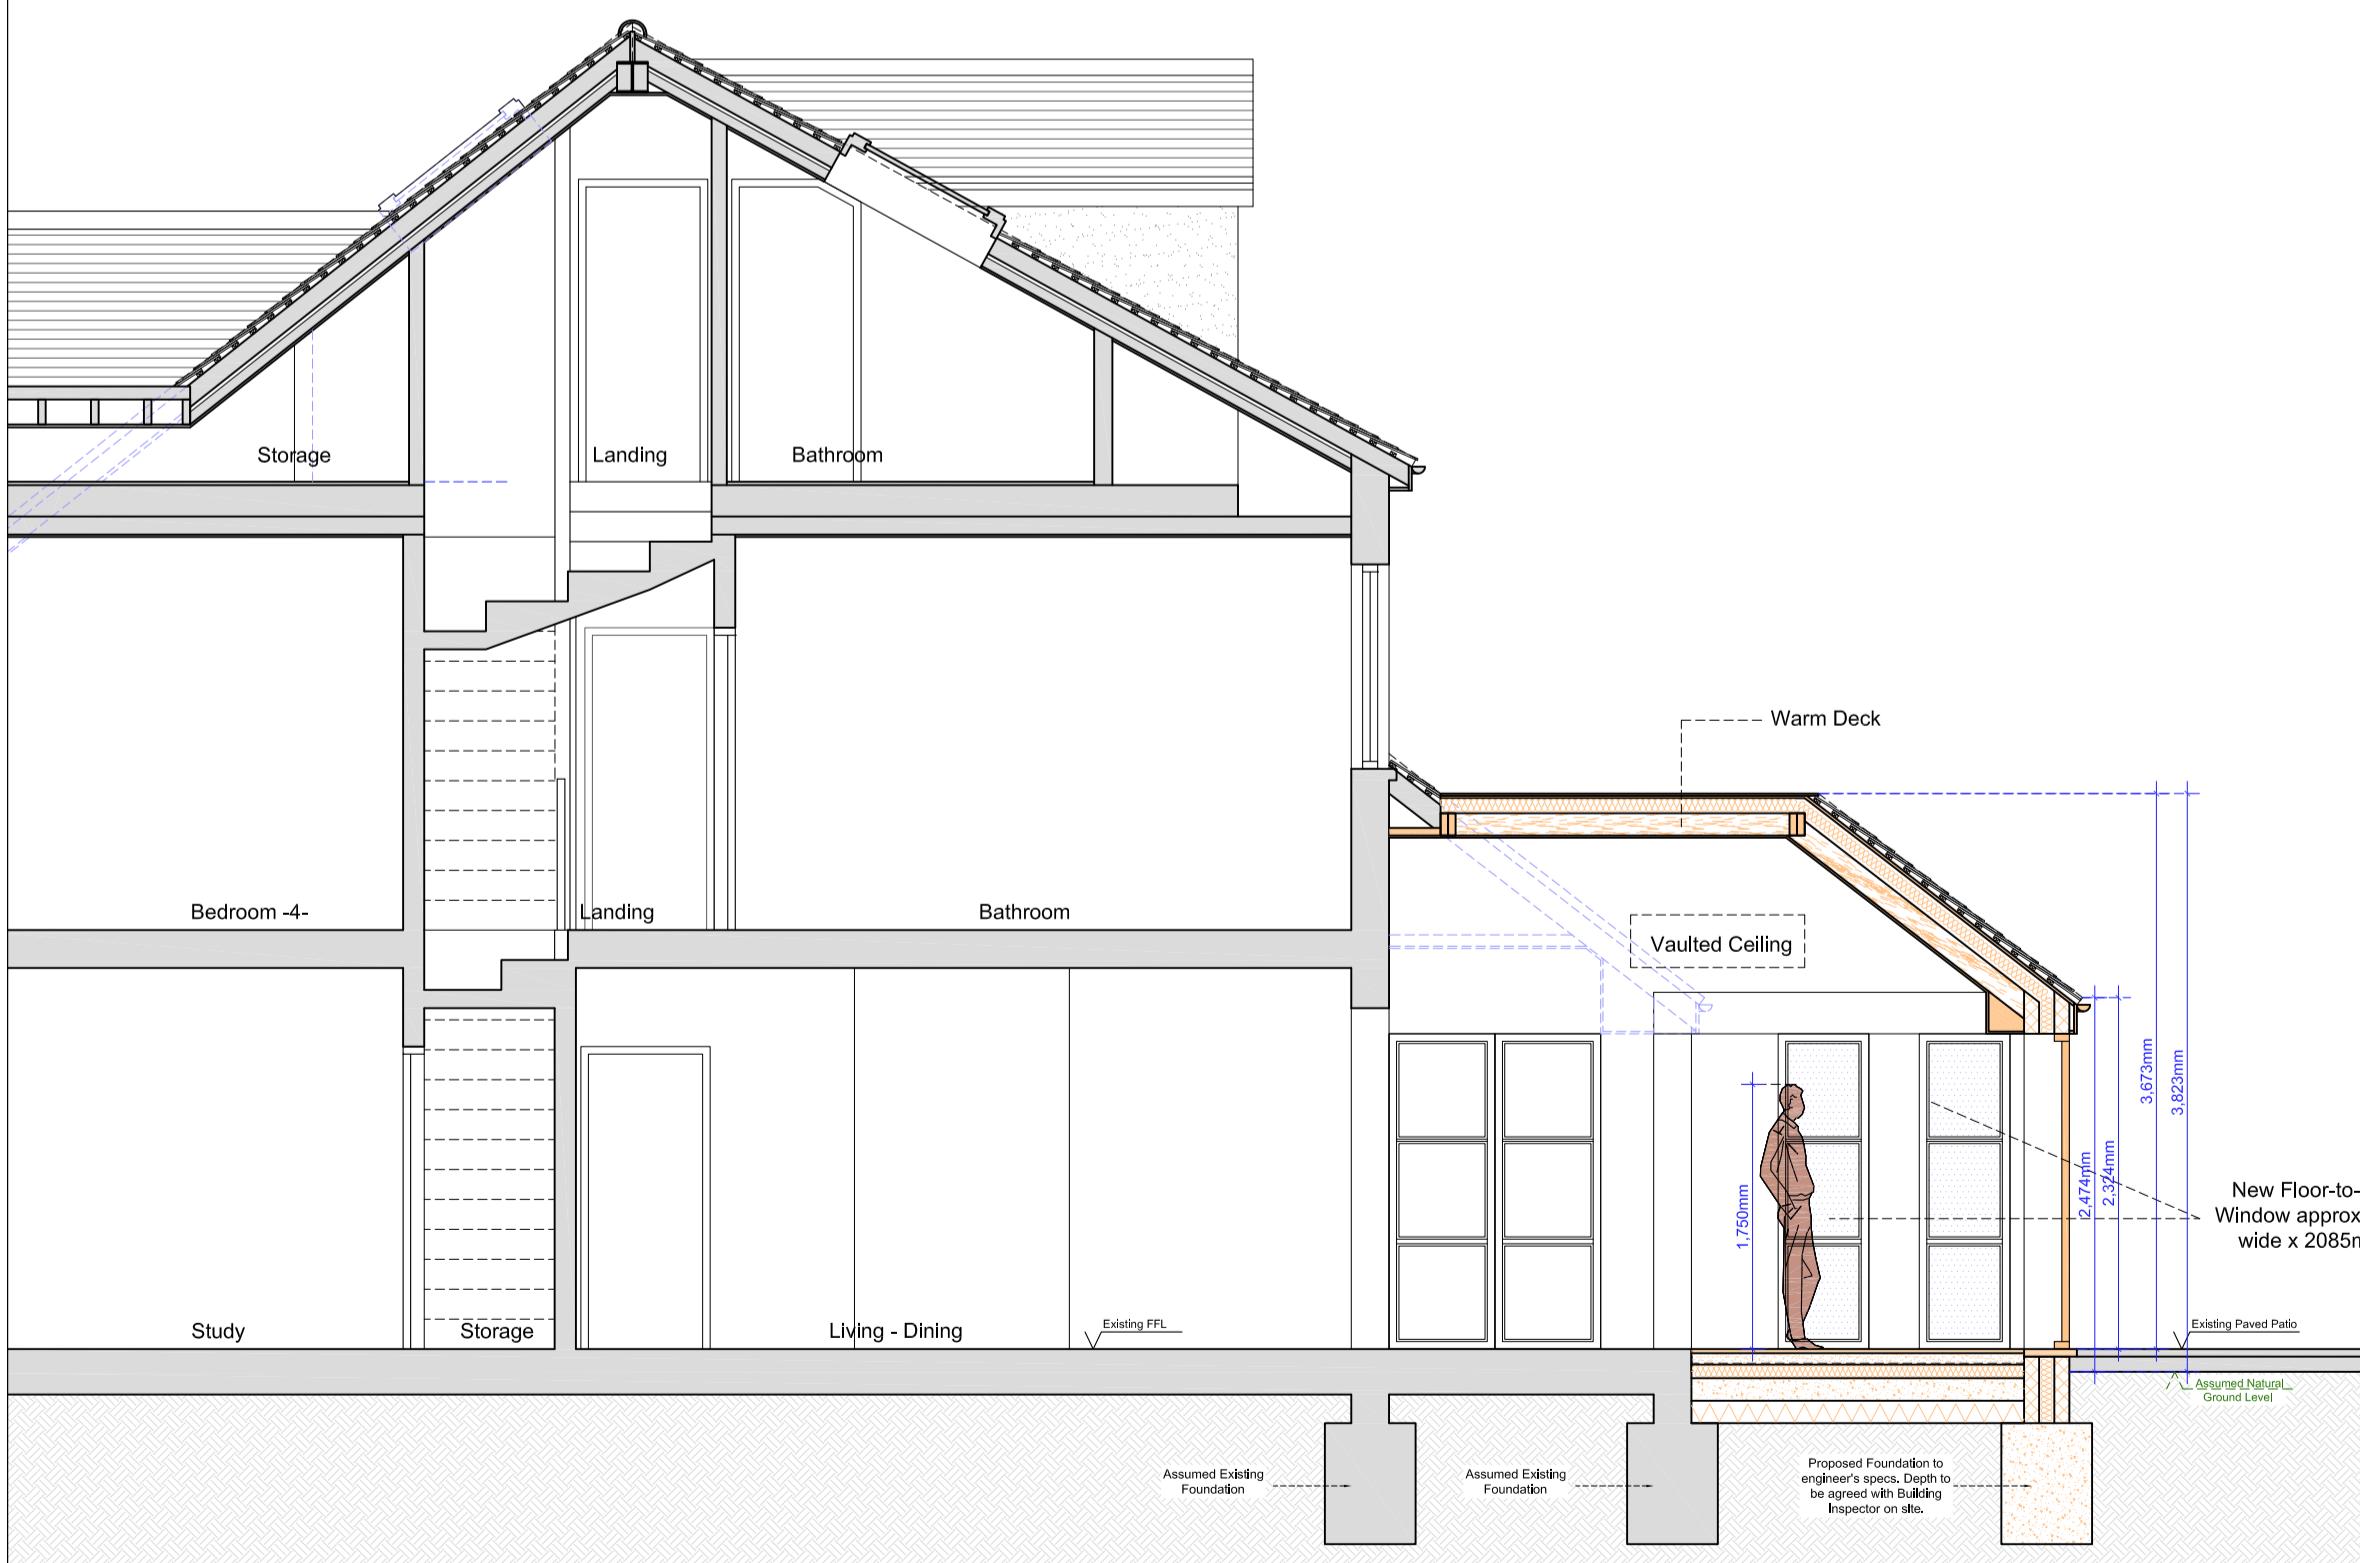

studio
136 **architects**

6 The Broadway, Wembley, Middlesex, HA9 8JT

Tel/Fax: 020 8907 7131

e-mail: info@studio136.co.uk

Project

SINGLE STOREY REAR EXTENSION AT
61a KINGSEND
RUISLIP
MIDDLESEX
HA4 7DD

Client

George Kalou & Christina Patsia
61a KINGSEND
RUISLIP
MIDDLESEX
HA4 7DD

Drawing Title

EXISTING & PROPOSED SECTION A-A

Scale	Drawn	Checked	Authorised
1:50@A2	-	-	-

Drawing Number		Rev
ST_23_61aKINGSEND_ext_06		C