





Notes:
This drawing is copyright and must not be reproduced wholly or in part without prior permission.
All work must be carried out in accordance with statutory requirements, all relevant British Standards and codes of practice.
Any variations to the proposals shown on this drawing is to be agreed with the architect prior to construction.

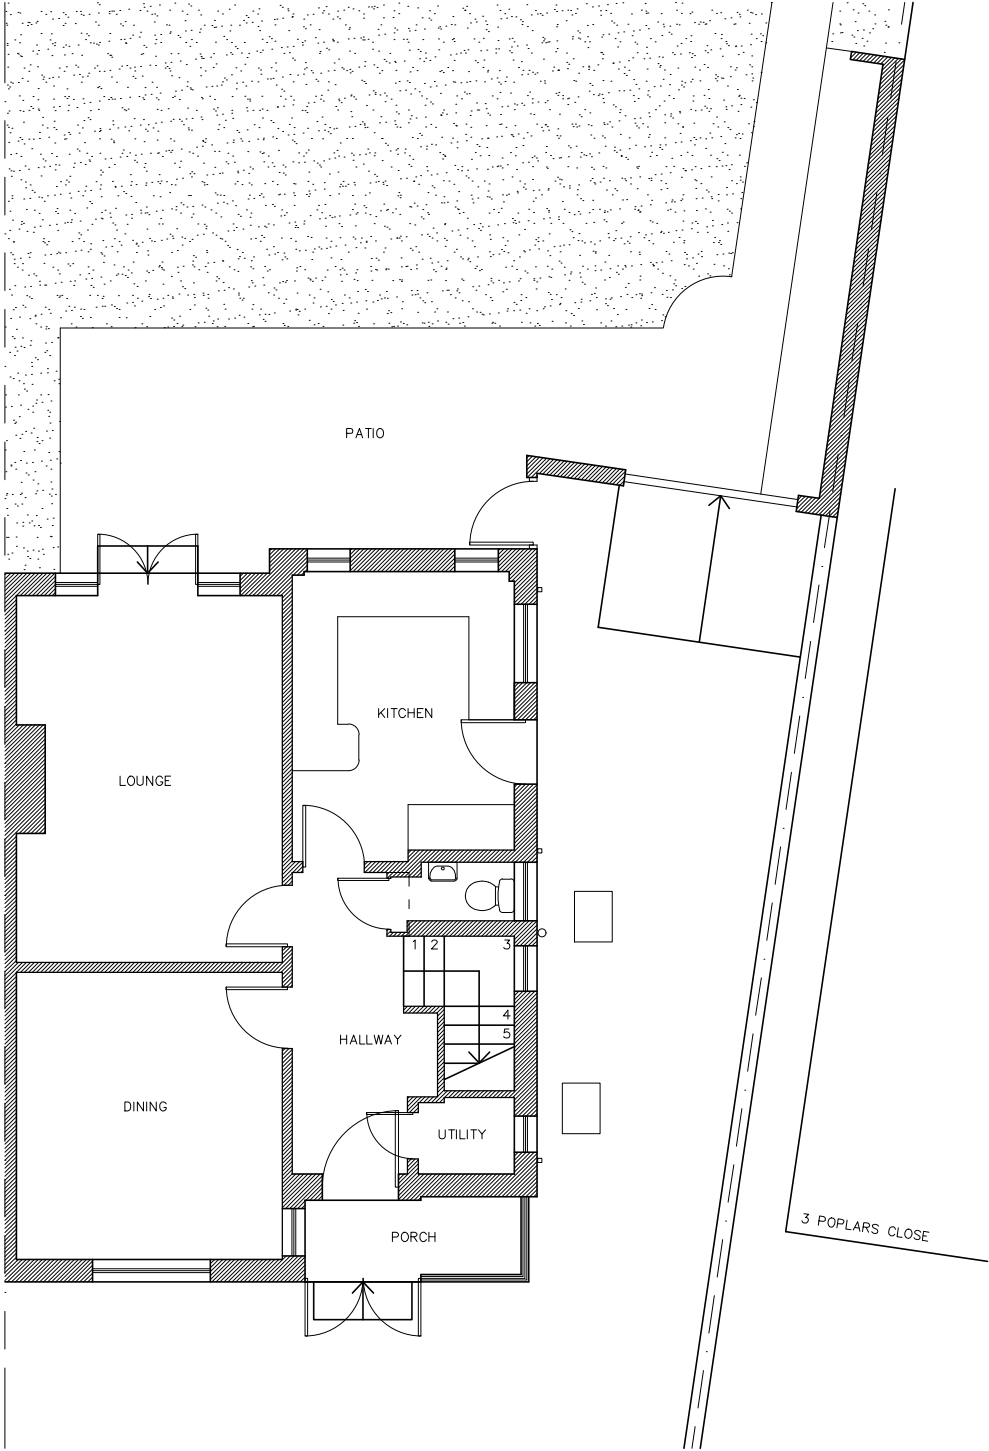

EXISTING GROUND FLOOR PLAN

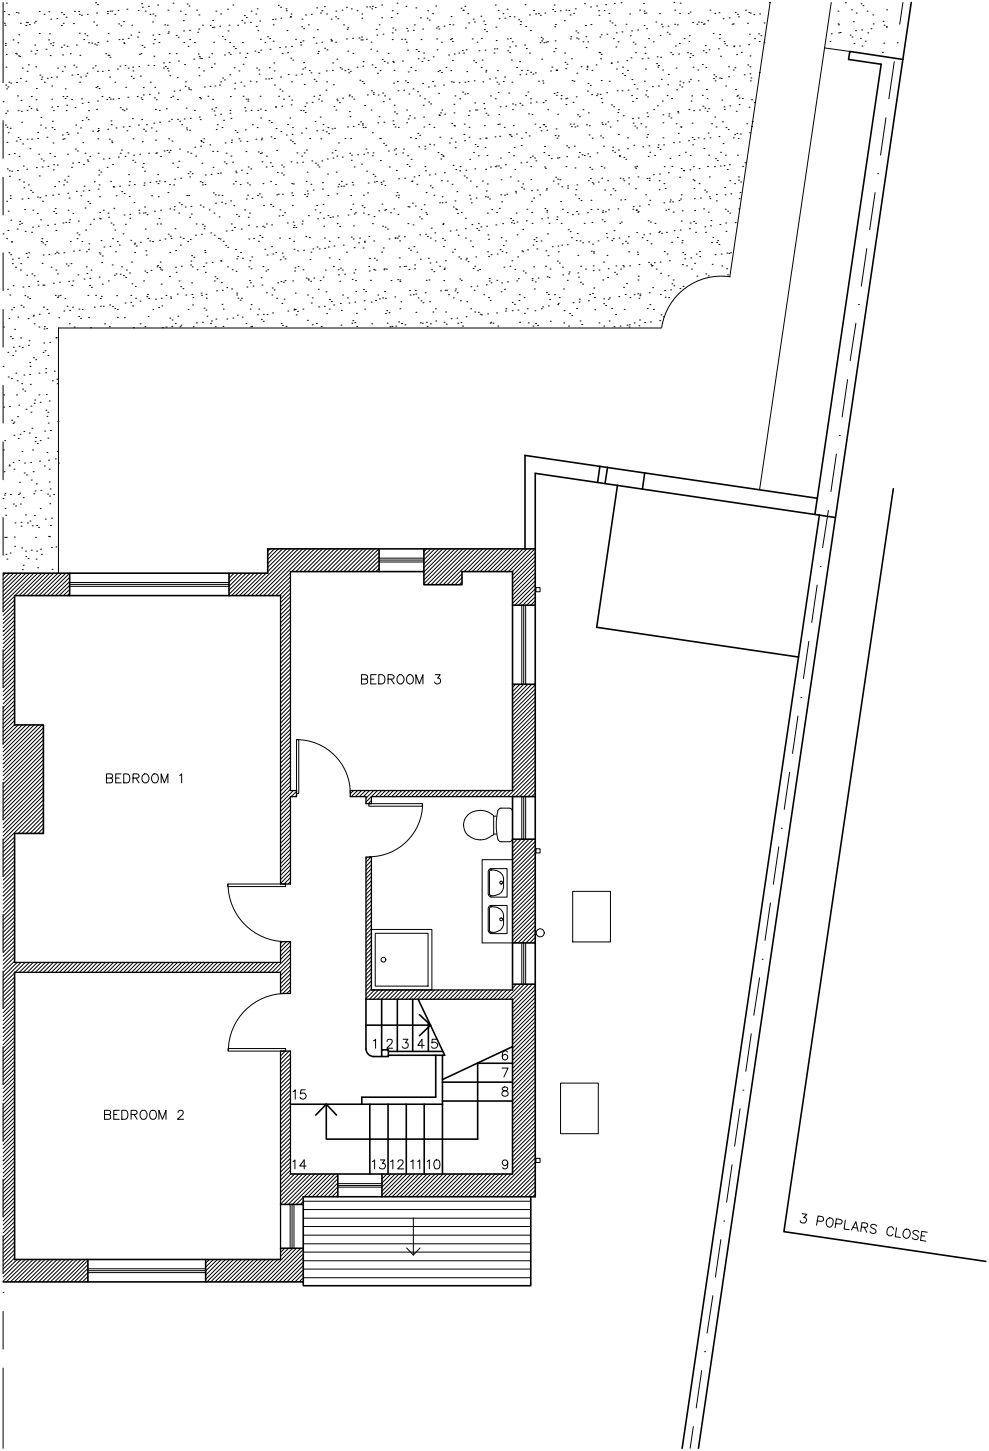

EXISTING FIRST FLOOR PLAN

© copyright	
NATALIE LEIWY CHARTERED ARCHITECTS	
27 Hillcrest Avenue Edgware Middlesex HA8 8NZ Tel: 0208 238 2420 Mob: 07956 924 536 E-mail: info@natalieleiwy.co.uk Web: www.natalieleiwy.co.uk	
Client:	
Job Title: 5 Poplars Close, RUISLIP, HA4 7BU, LONDON	
Drawing Title: EXISTING GROUND AND FIRST FLOOR PLANS	
Scale: 1:100	Sheet size: A3
Date: JUN 21'	
Drawing No: 21-0514-01	Revision: