


0 1 2 3 4 5 6 7 8 9 10


Notes:
This drawing is copyright and must not be reproduced wholly or in part without prior permission.

All work must be carried out in accordance with statutory requirements, all relevant British Standards and codes of practice.

Any variations to the proposals shown on this drawing is to be agreed with the architect prior to construction.

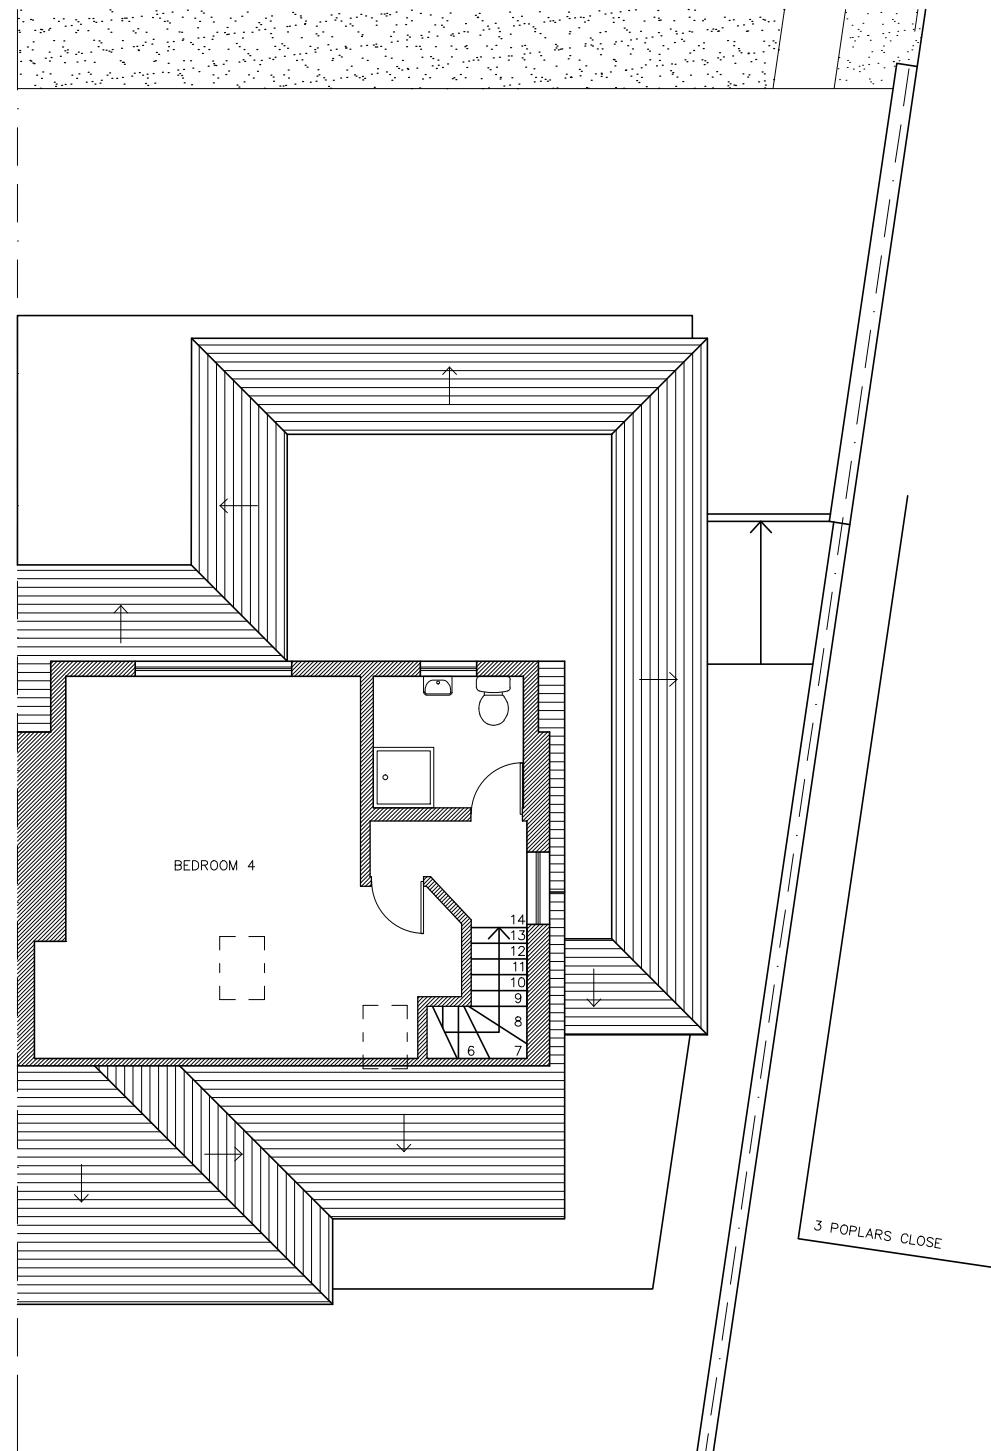

PROPOSED LOFT PLAN

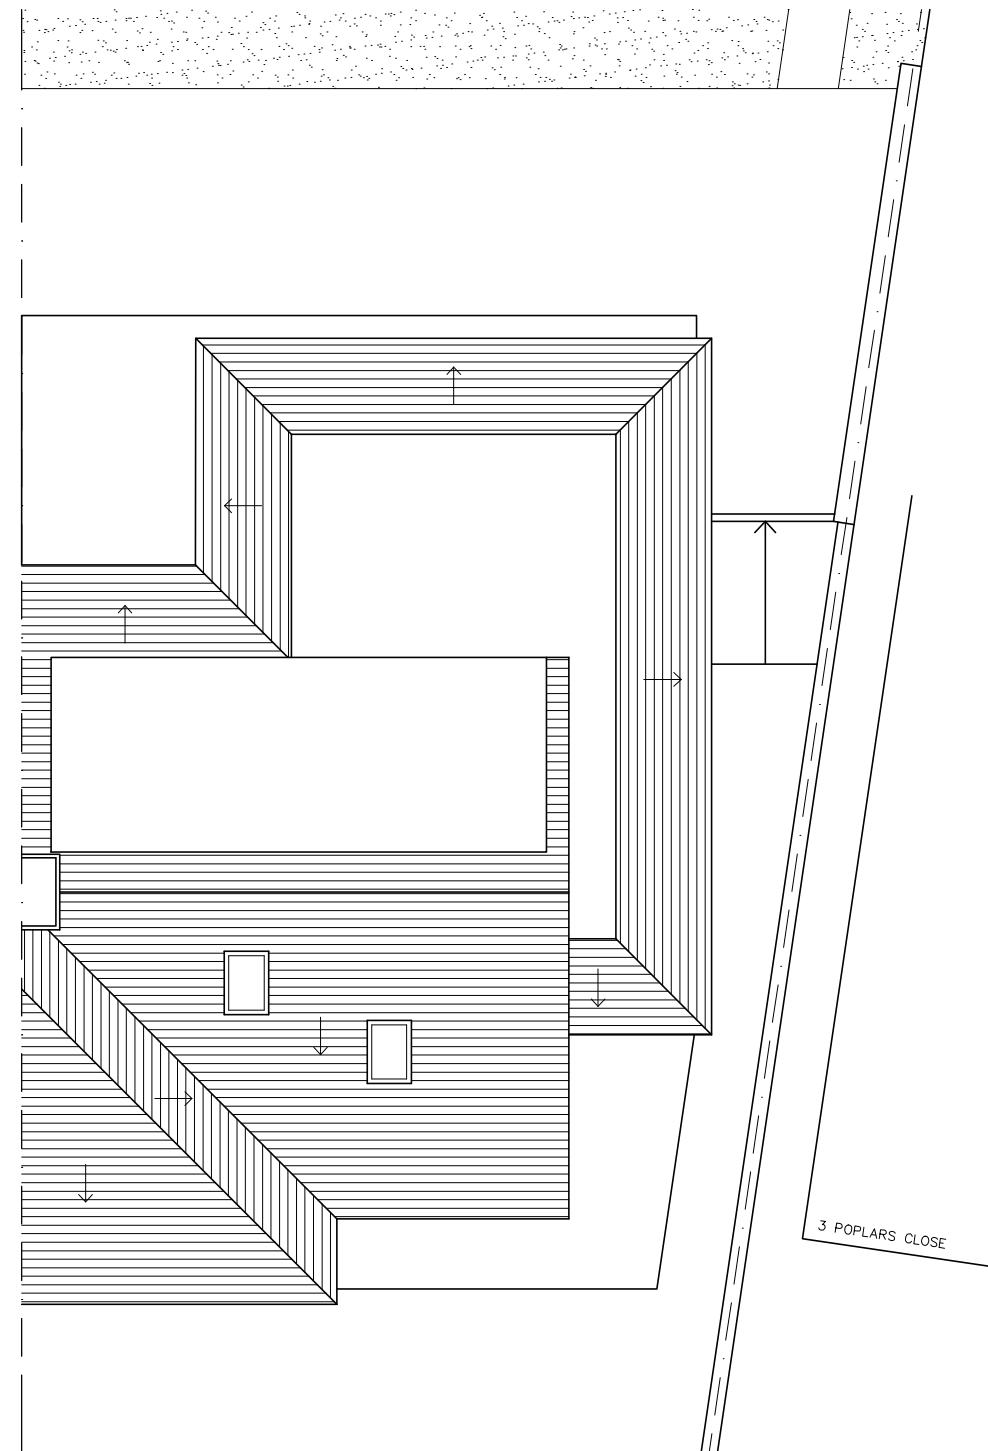

PROPOSED ROOF PLAN

© copyright
NATALIE LEIWY
CHARTERED ARCHITECTS

27 Hillcrest Avenue
Edware
Middlesex
HA8 8NZ
Tel: 0208 238 2420
Mob: 07955 924 536
E-mail: info@natalieleiwy.co.uk
Web: www.natalieleiwy.co.uk

Client:

Job Title:
5 Poplars Close,
RUISLIP,
HA4 7BU,
LONDON

Drawing Title:
PROPOSED LOFT AND ROOF
PLAN

Scale: 1:100 **Sheet size:** A3

Date: JUN 21'

Drawing No.: 21-0514-05 **Revision:**