



## 27 Woodstock Drive, Ickenham, Uxbridge, UB10 8EG

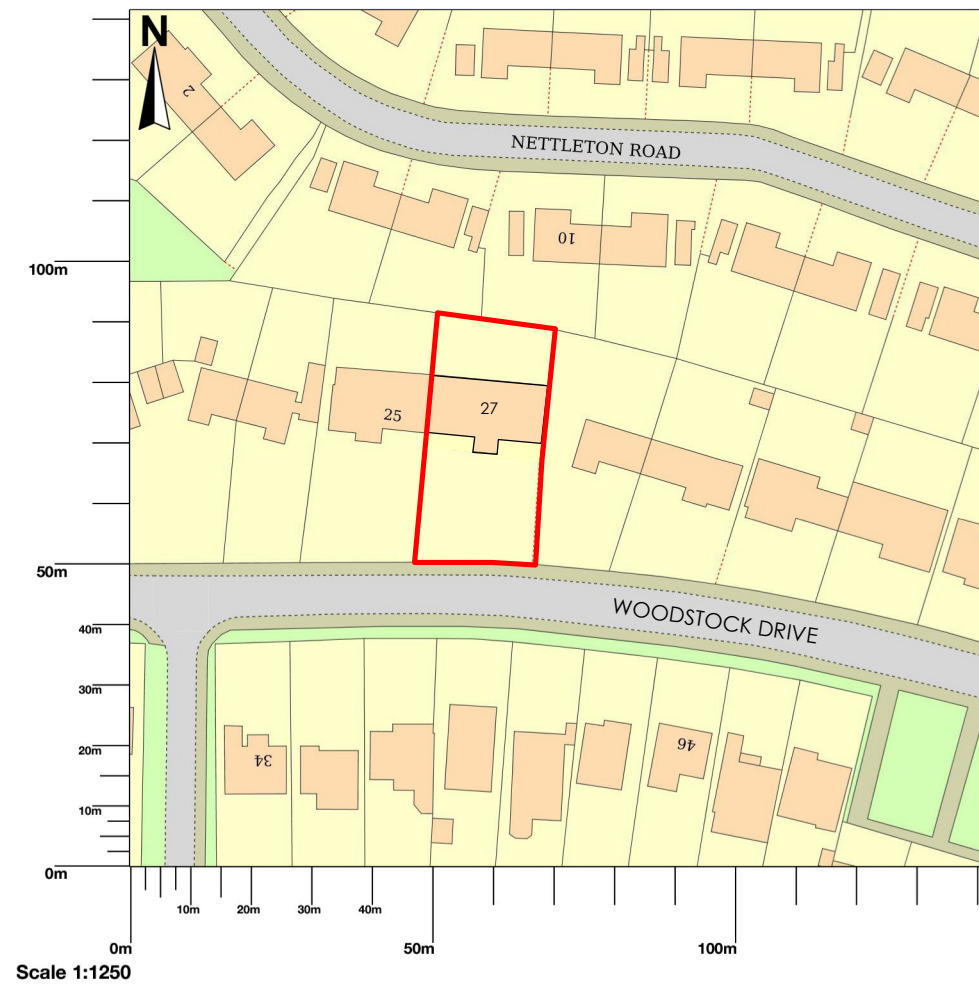

1 Site Location Plan  
1:1250 @ A3

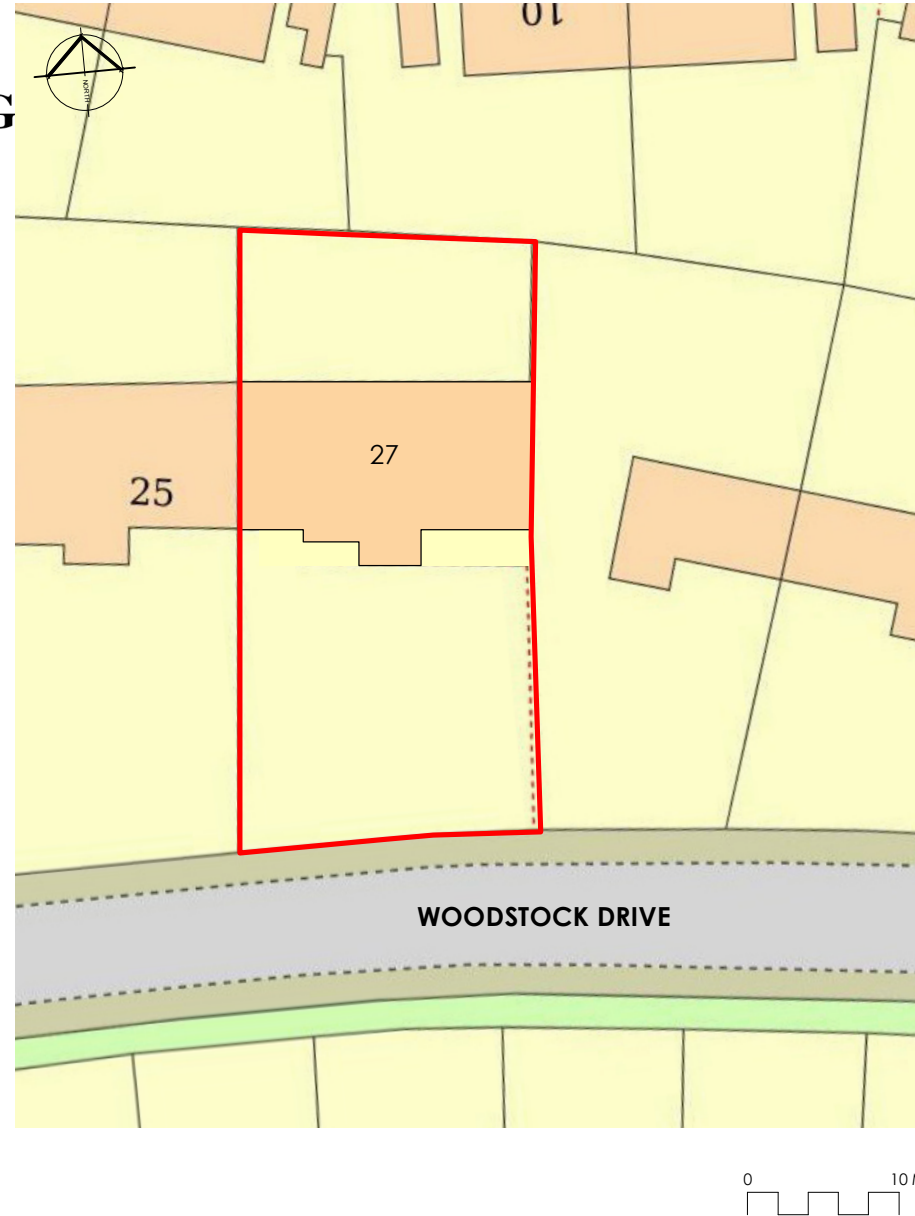

2 Proposed Block Plan  
1:500 @ A3

Map area bounded by: 506618,185760 506760,185902. Produced on 10 October 2022 from the OS National Geographic Database. Reproduction in whole or part is prohibited without the prior permission of Ordnance Survey. © Crown copyright 2022. Supplied by UKPlanningMaps.com a licensed OS partner (100054135). Unique plan reference: p2c/uk/860604/1162842

## PLANNING

project 27 Woodstock Drive, Ickenham

stage Planning

client Mr R Saroya

drawing Site Plan, Block Plan & Photographs of Site

scale 1:1250/500 @ A3

date Aug 2023

dwg no 644-300

Studio Jayga Architects  
www.studiojayga.com