





1 Existing Ground Floor Plan
1:100 @ A1

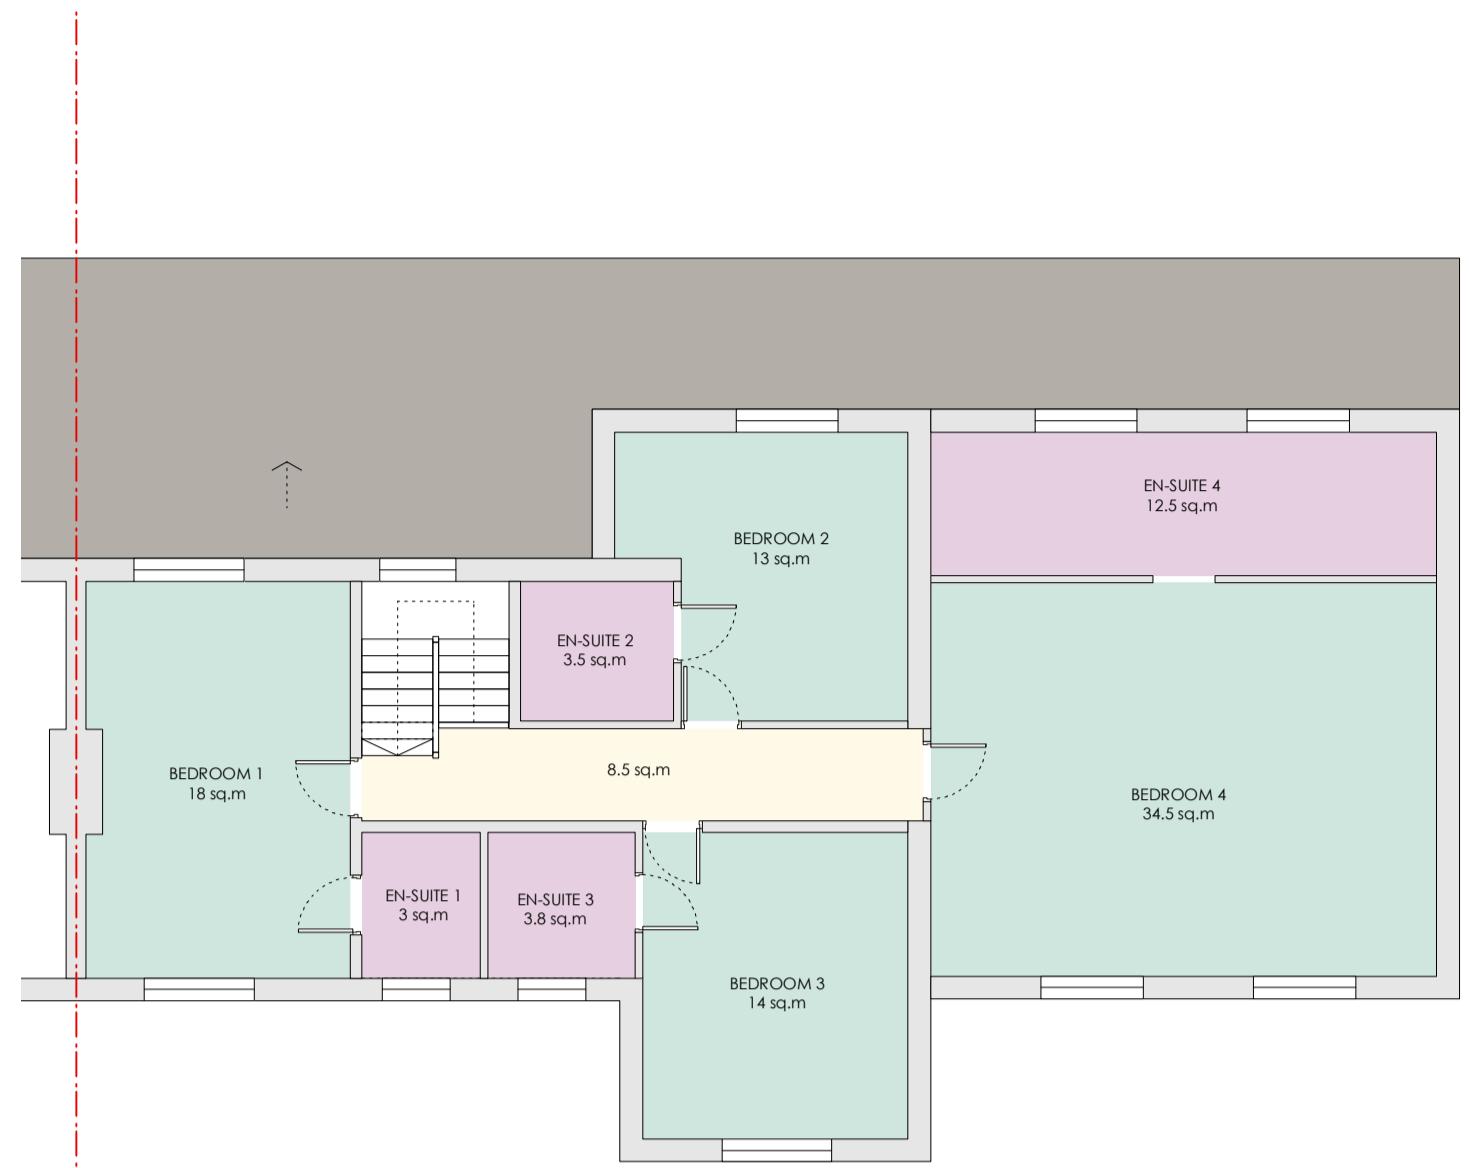

2 Existing First Floor Plan
1:100 @ A1




3 Existing Front Elevation
1:100 @ A1

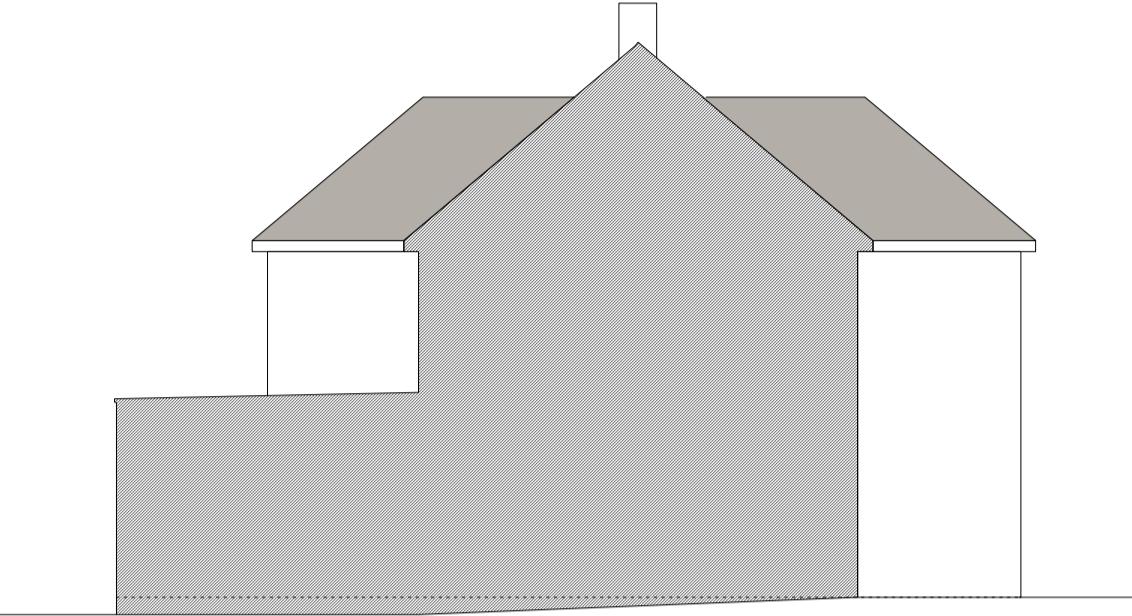


4 Existing Side Elevation
1:100 @ A1




5 Proposed Ground Floor Plan
1:100 @ A1

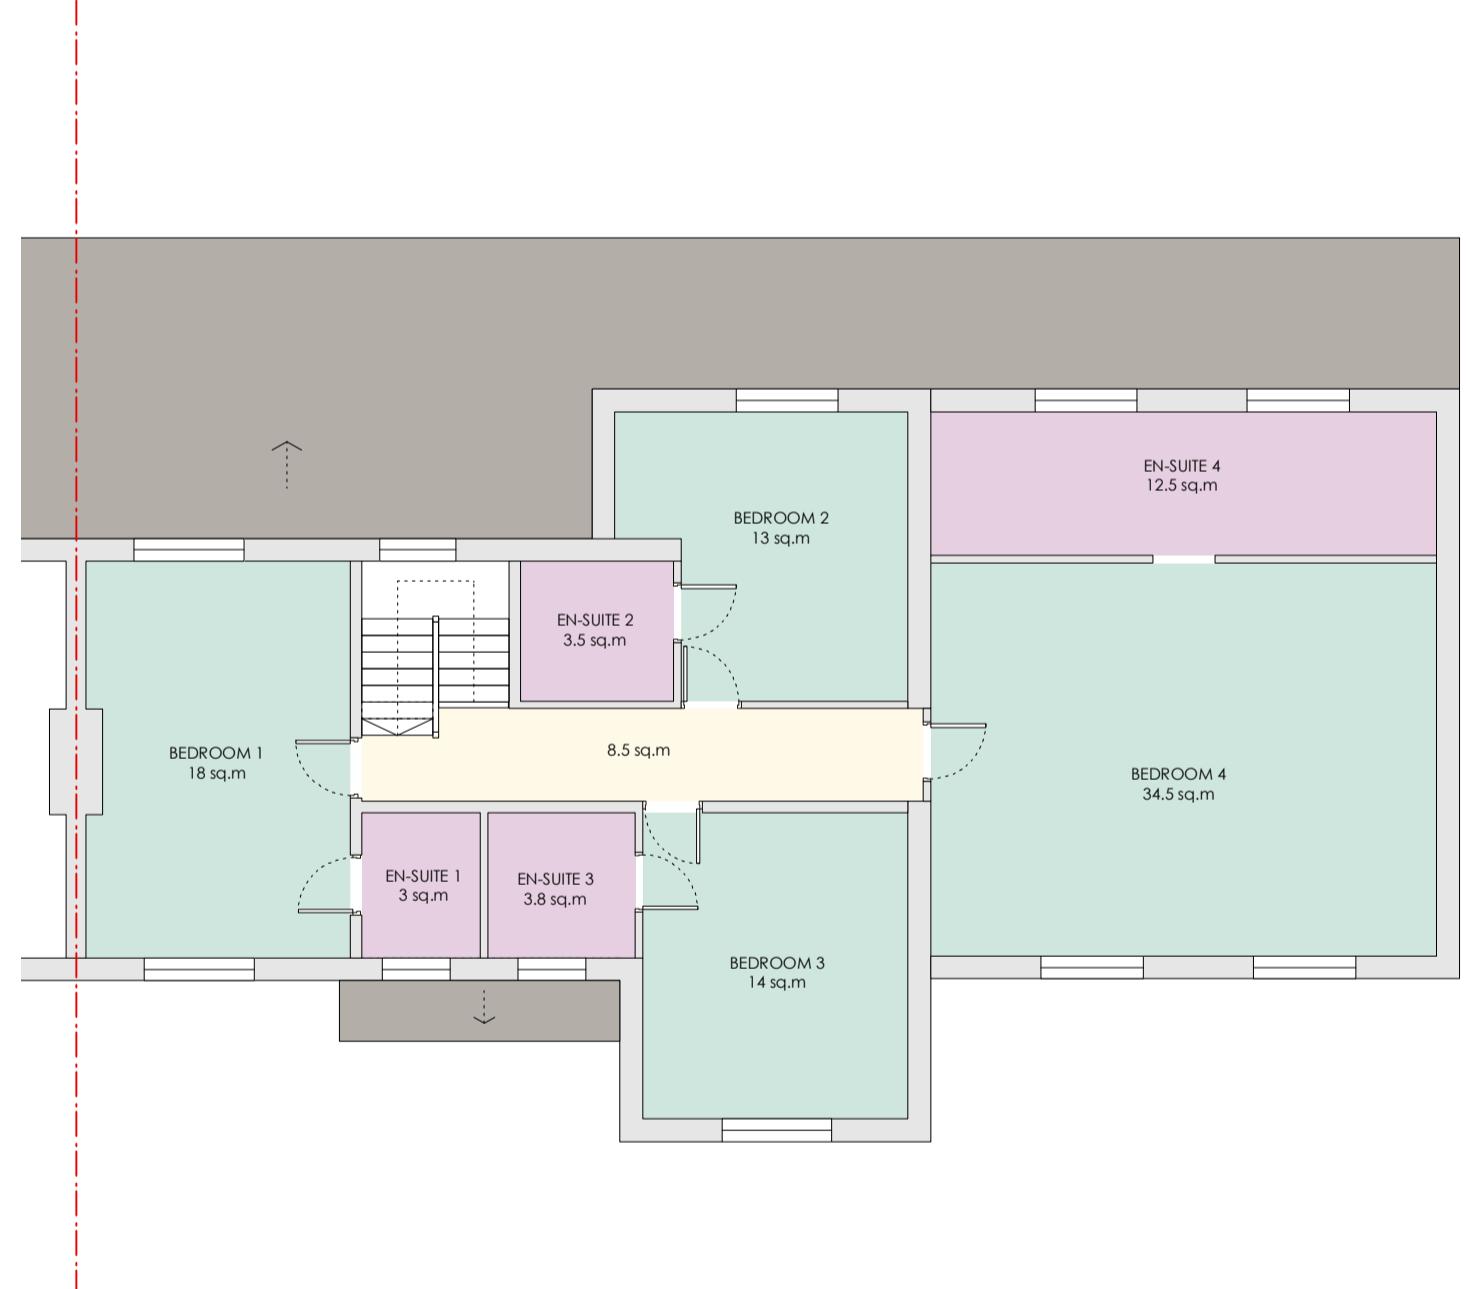

6 Proposed First Floor Plan
1:100 @ A1

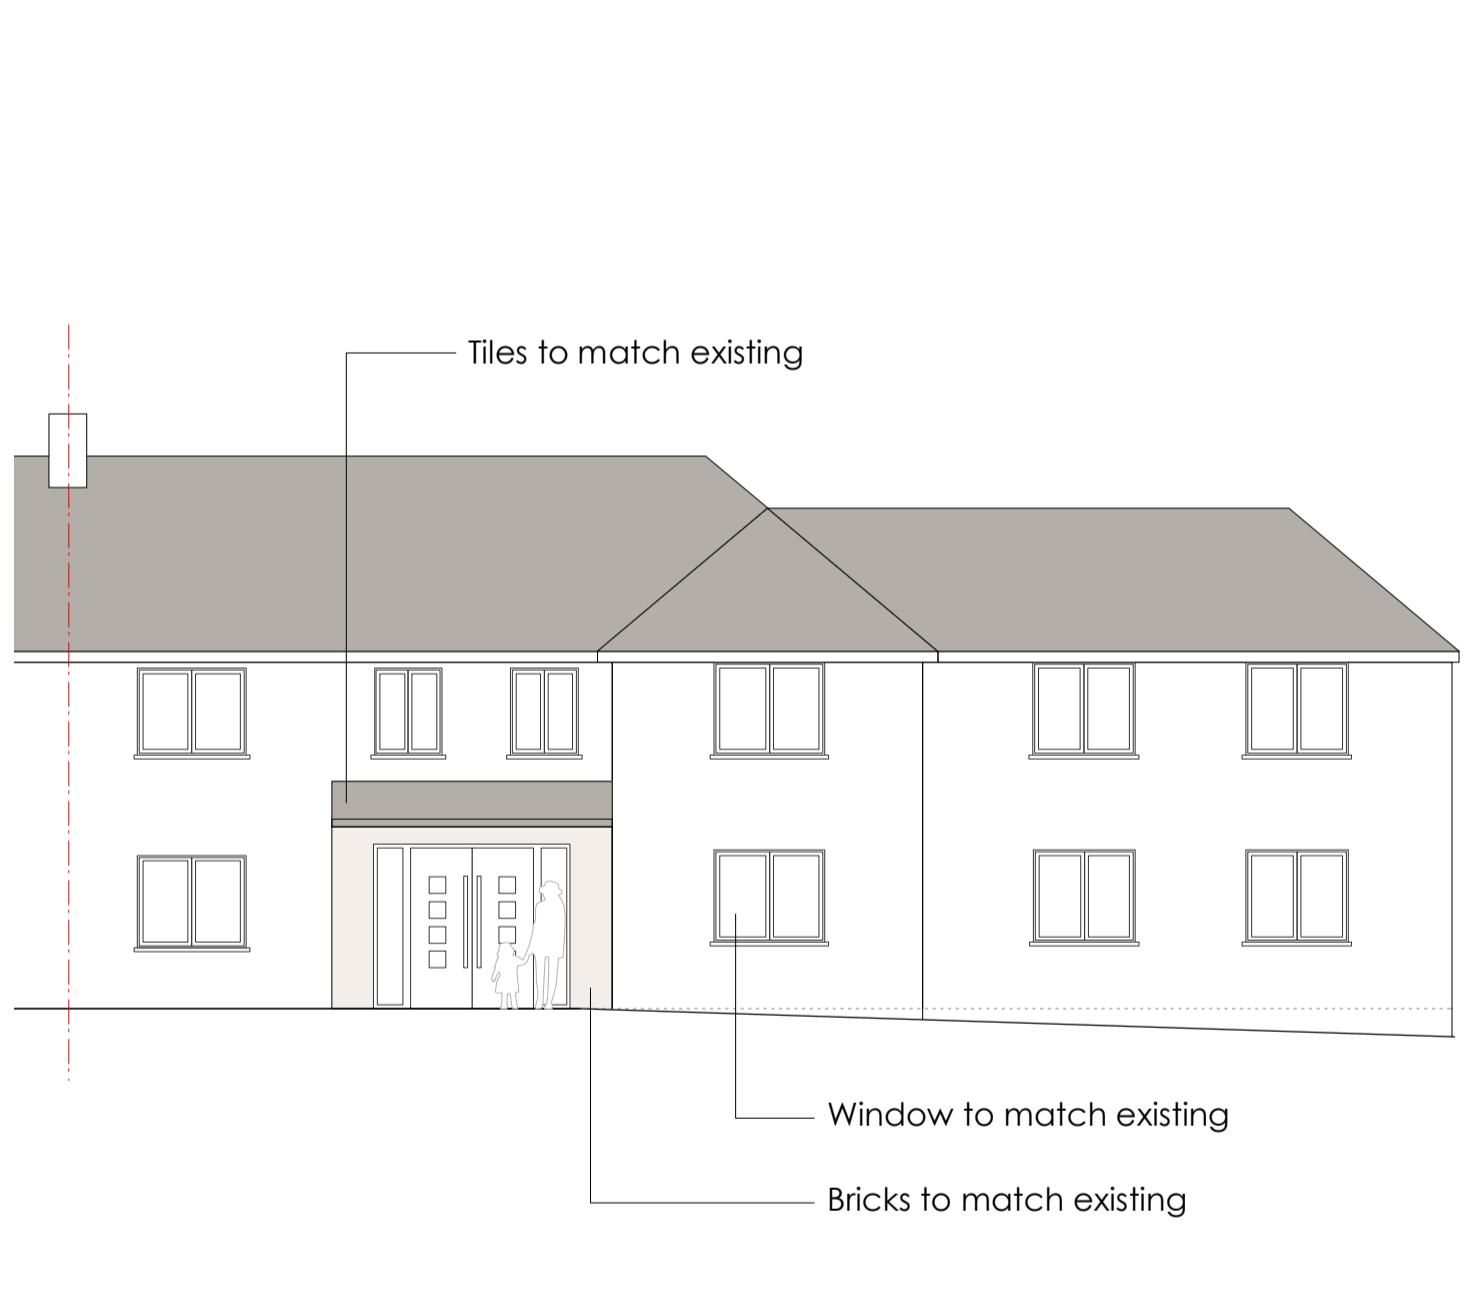


7 Proposed Front Elevation
1:100 @ A1

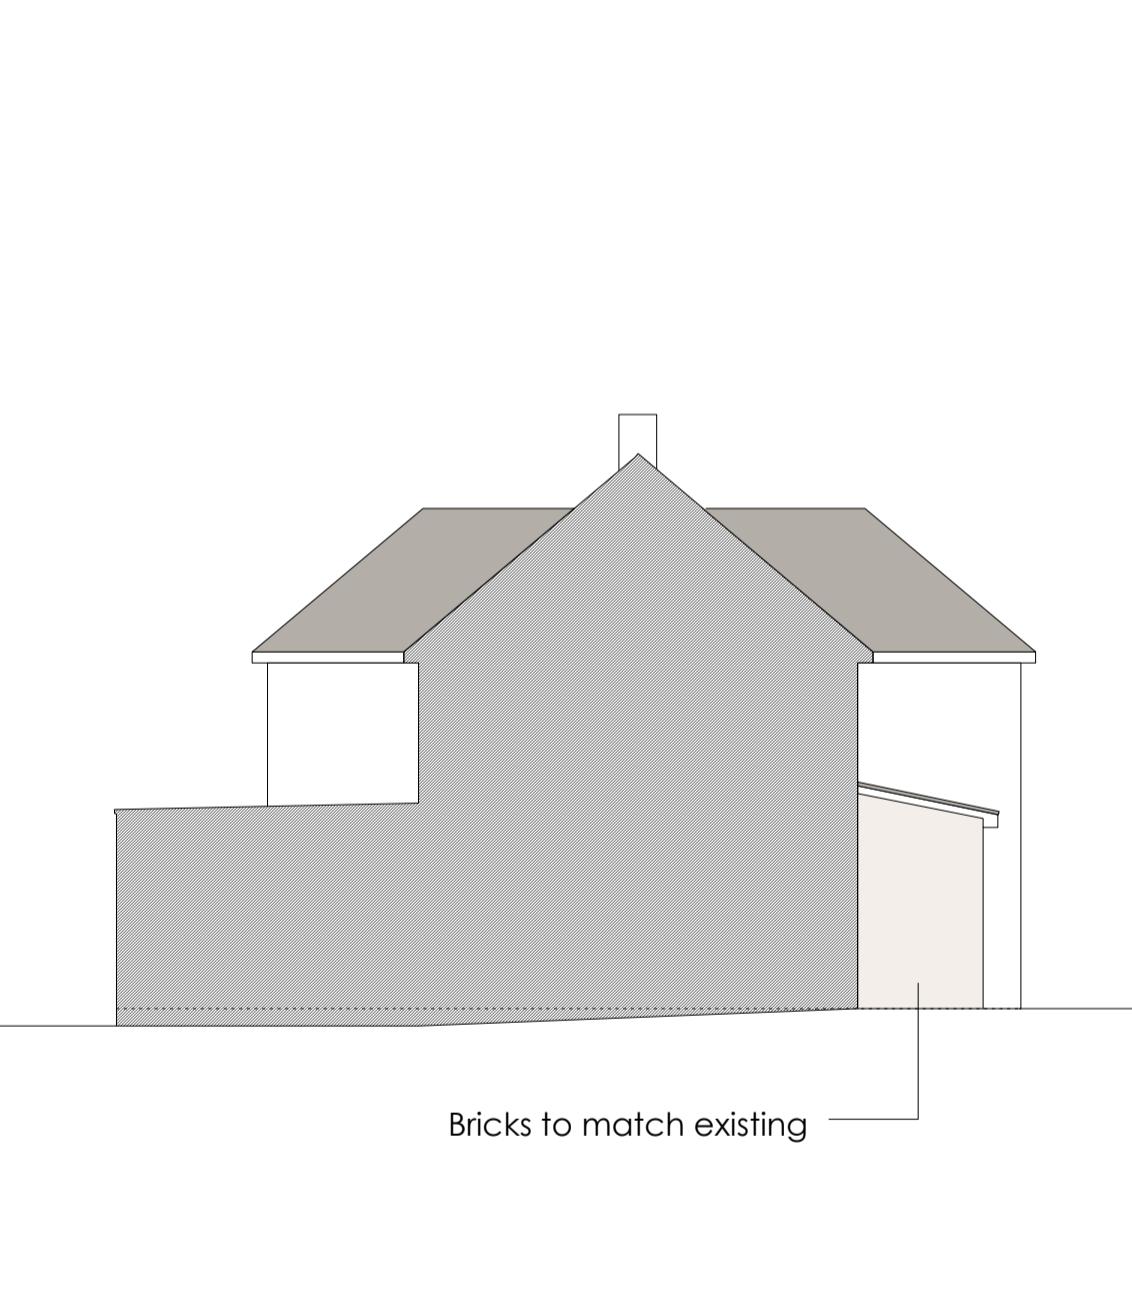

8 Proposed Side Elevation
1:100 @ A1

0 5 M

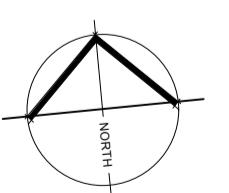

PLANNING

project 27 Woodstock Drive, Ickenham
 stage Planning
 client Mr R Saroya
 drawing Existing & Proposed Plans & Elevations
 scale 1:100 @ A1
 date Aug 2023
 dwg no 644-301