



THESE DRAWINGS REMAIN COPYRIGHT OF KSBDC. NO PART OF THIS DRAWING MAY BE
REPRODUCED WITHOUT PRIOR WRITTEN PERMISSION OF THE ORIGINATOR.

© COPYRIGHT

existing ground floor plan

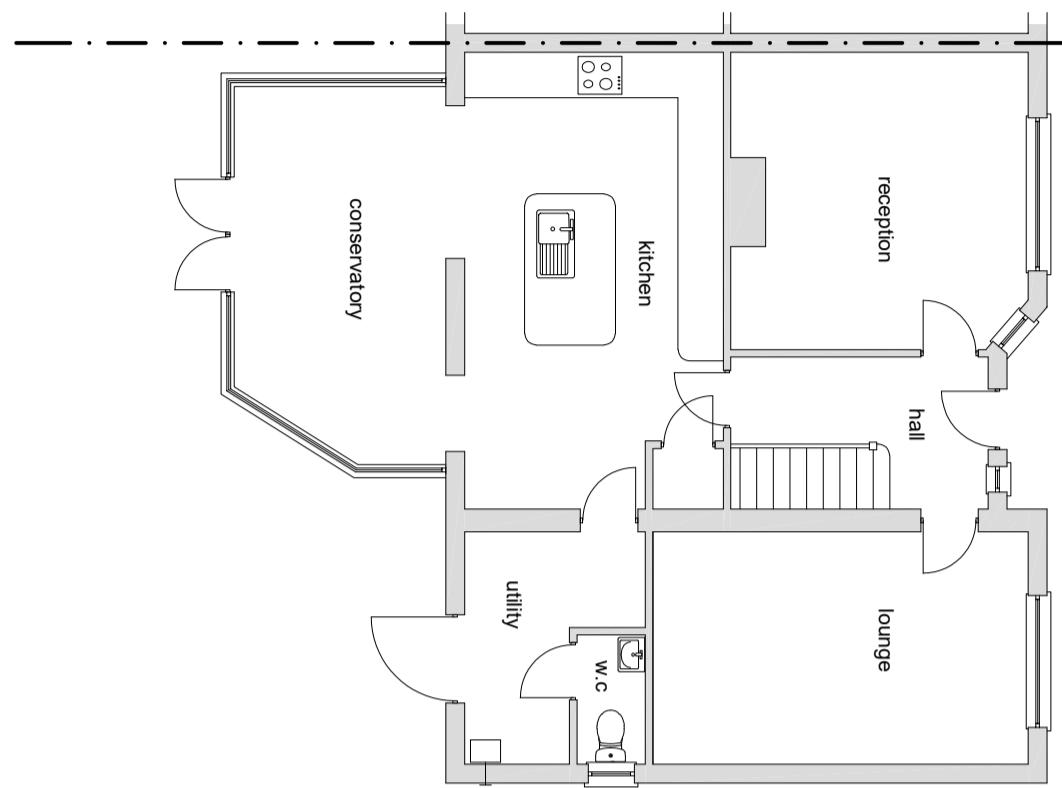

proposed ground floor plan

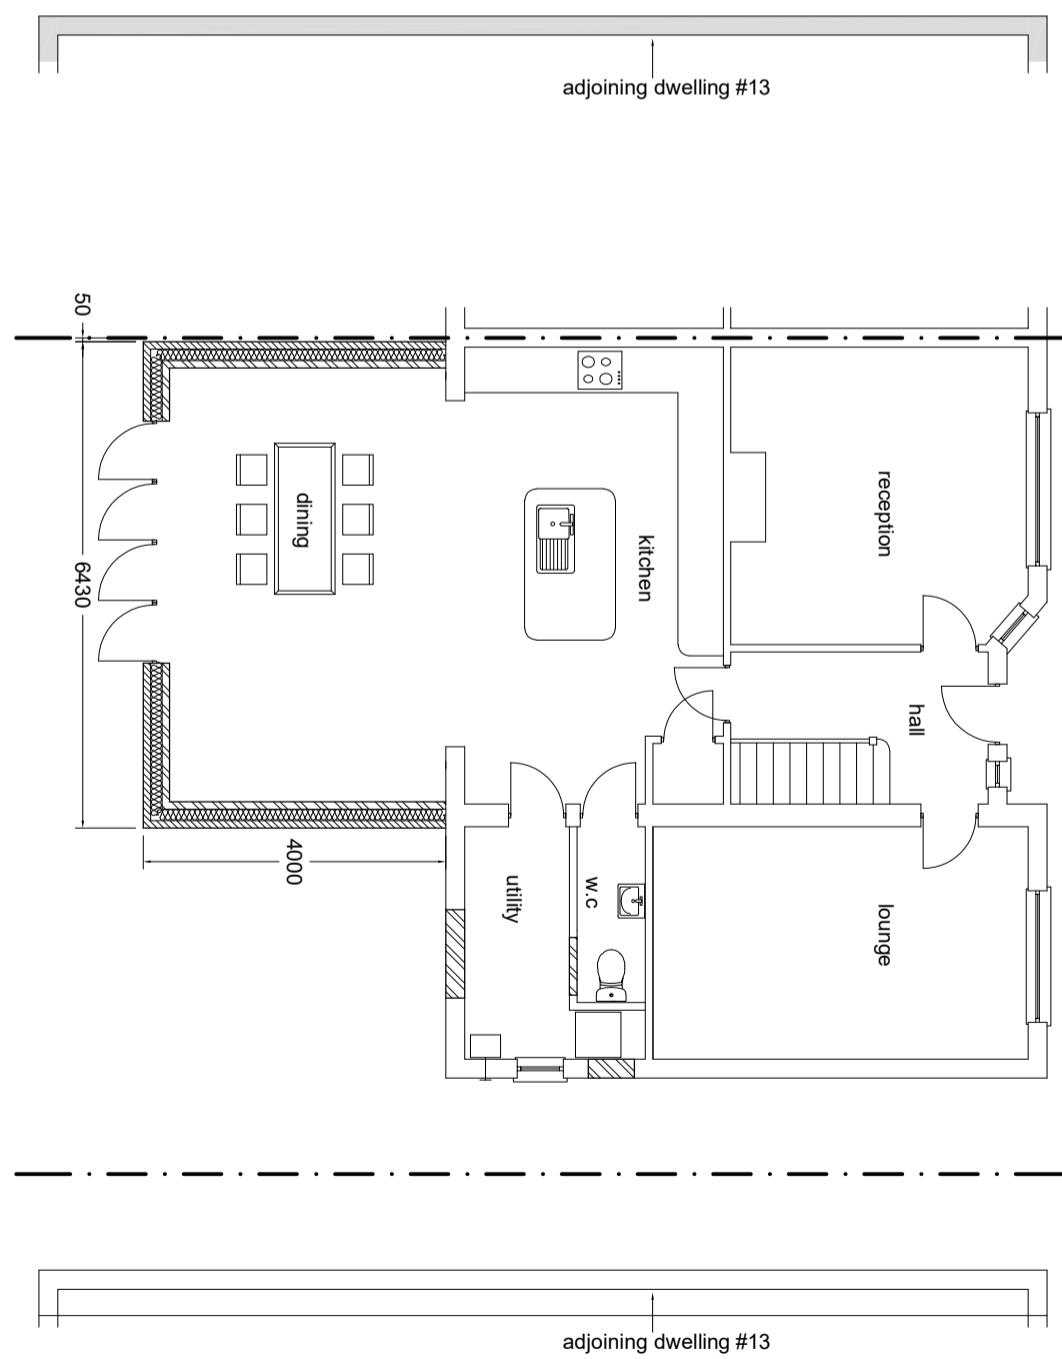

K S B D C	T: 07909 966061 E: info@ksbdc.co.uk W: www.ksbdc.co.uk
Project: single storey rear extension	Scale: 1:100 @ A3
At: 15 primrose gardens, ruislip ha4 6ly	Drawing No: pss476/-1
Date: june 2025	Drawing Title: floor plans