



THESE DRAWINGS REMAIN COPYRIGHT OF KSBDC. NO PART OF THIS DRAWING MAY BE
REPRODUCED WITHOUT PRIOR WRITTEN PERMISSION OF THE ORIGINATOR.


© COPYRIGHT

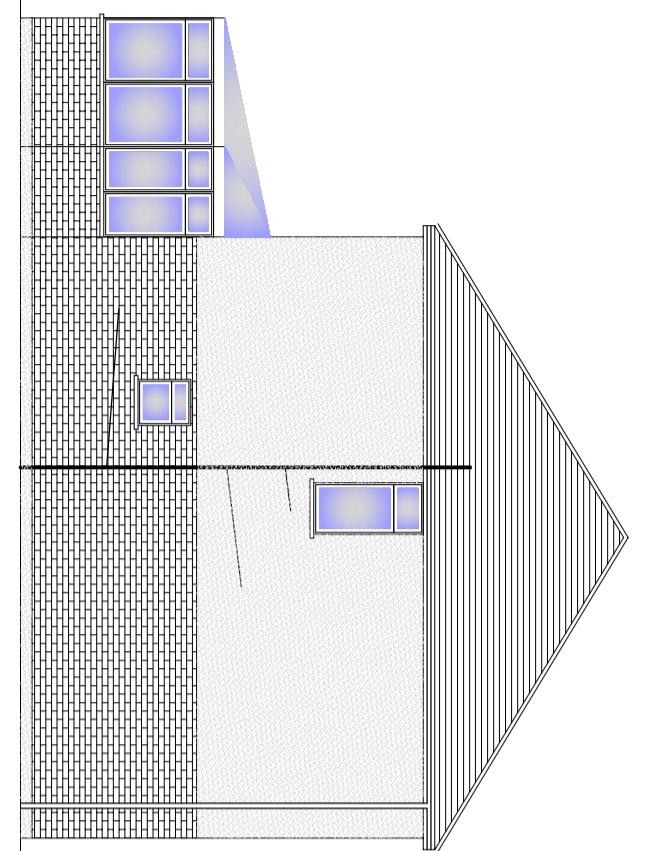


existing side elevation from No: 13

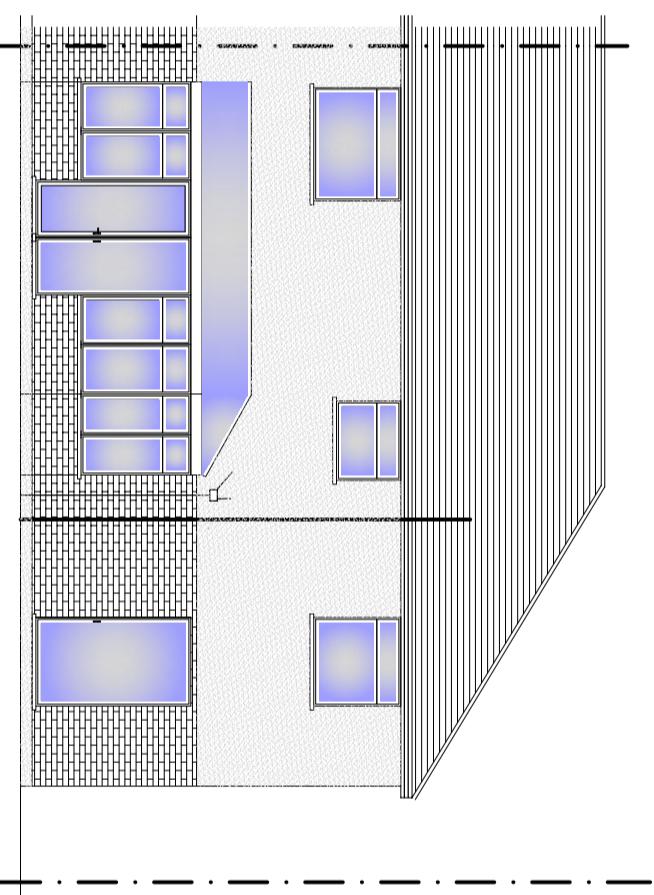


existing rear elevation

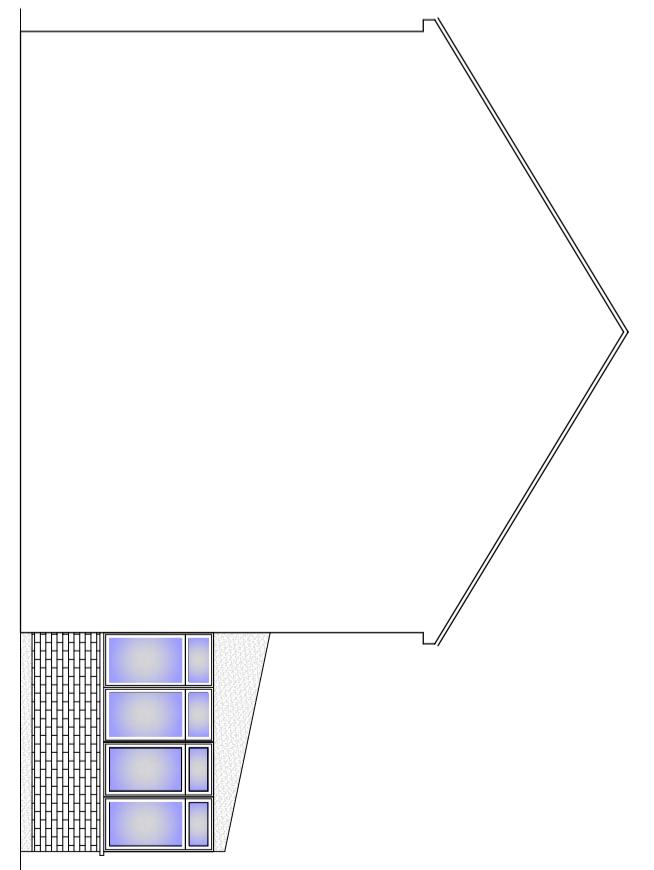


existing side elevation from No: 17

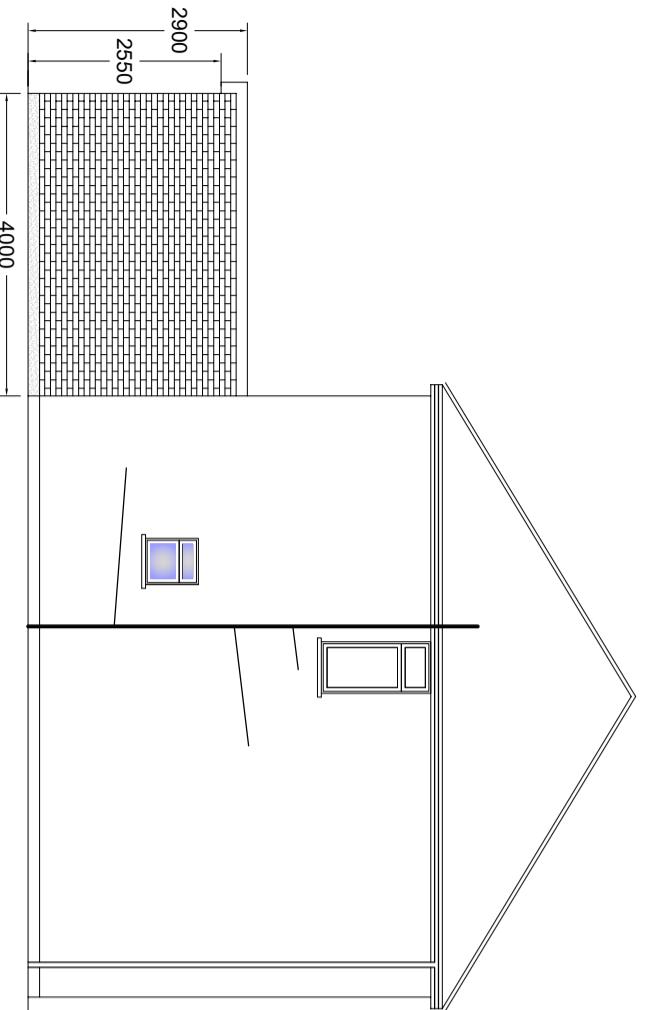

proposed side elevation from No: 13

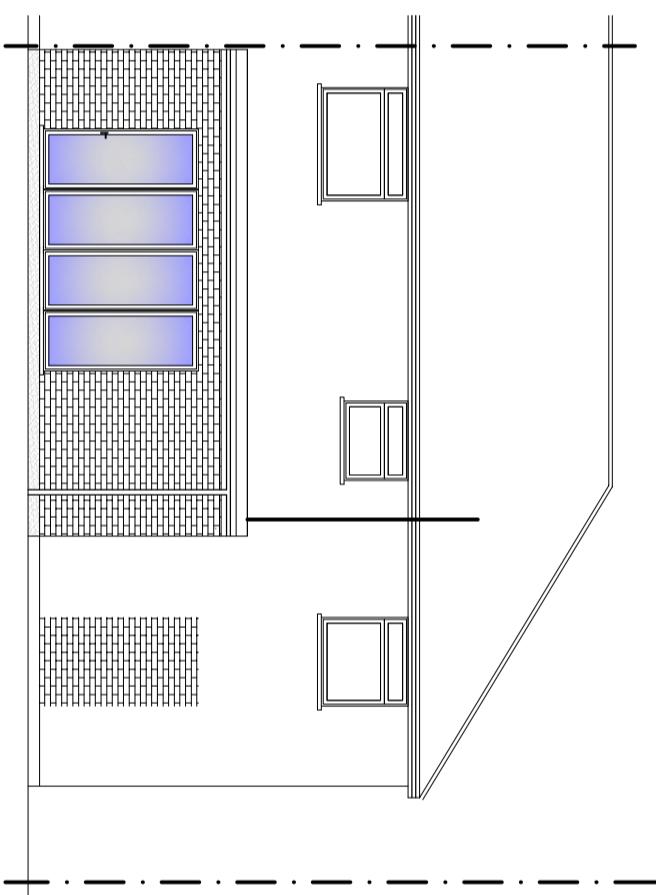

proposed rear elevation

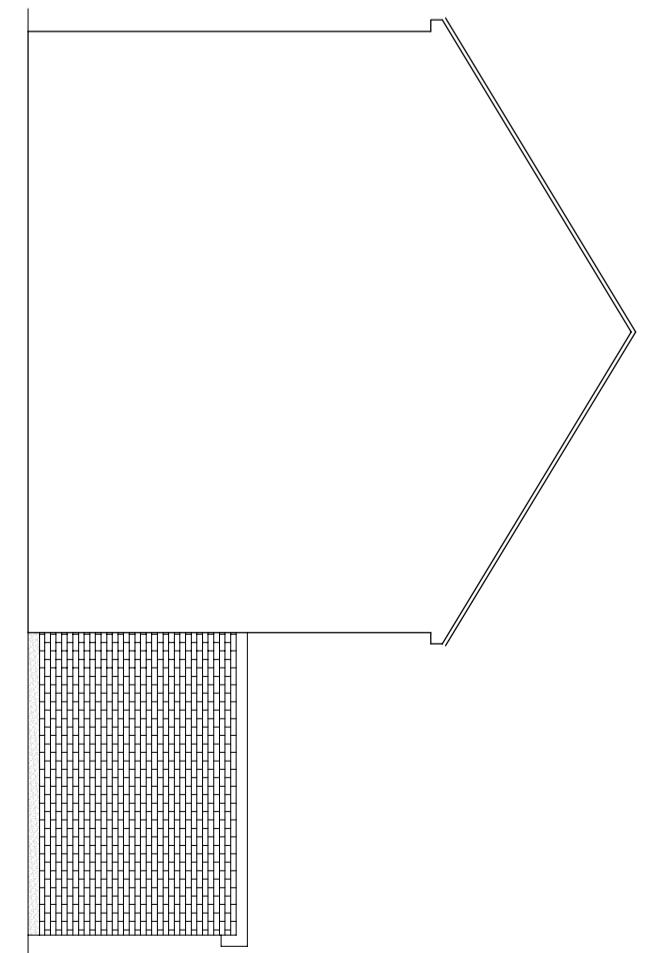

proposed side elevation from No: 17

KSBDC

T: 07909 966061
E: info@ksbdc.co.uk
W: www.ksbdc.co.uk

Project: single storey rear extension
At: 15 primrose gardens, ruislip ha4 6ly

Scale: 1:100 @ A3
Date: june 2025
Drawing No: pss476/-1
Drawing Title: elevations