


Scale 1 : 100 @ A3  
0 1 2 3 4 5 6 7 8 9 10m




PROPOSED FRONT ELEVATION

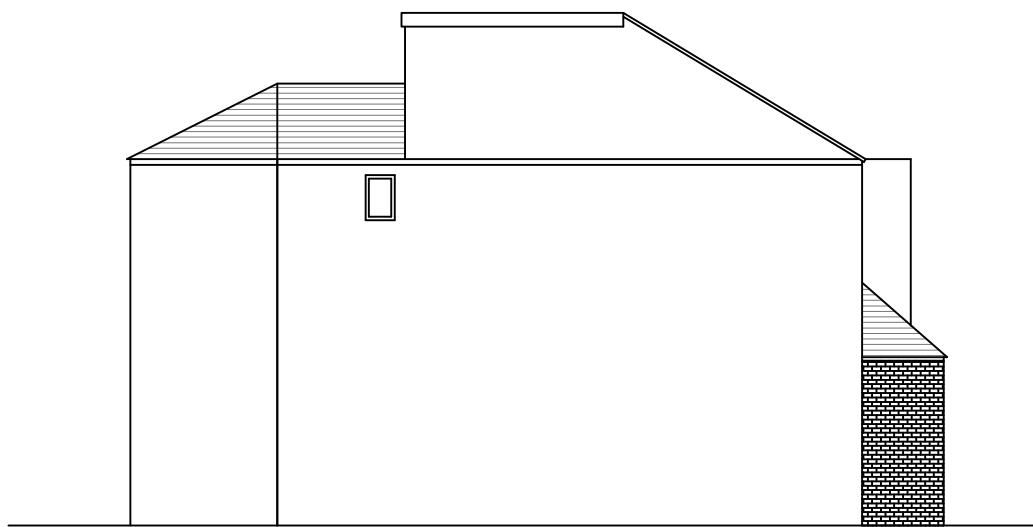

PROPOSED SIDE ELEVATION



PROPOSED REAR ELEVATION

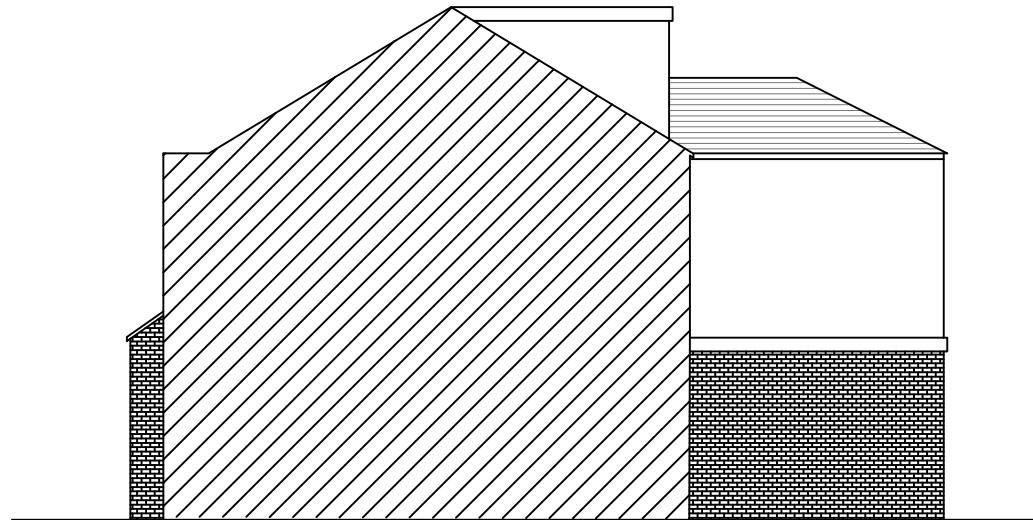

PROPOSED SIDE ELEVATION

Property Address		Scale	ARM Design & Build Ltd
4 Seaton Road, Hayes UB3 1NS		1:100@ A3	Suit 210, Kingfisher House, Restmor Way, Wallington, England, SM6 7AH Telephone: 07816587548
	Description	Drawing Number	
	Proposed Elevations	0006-4SR	