




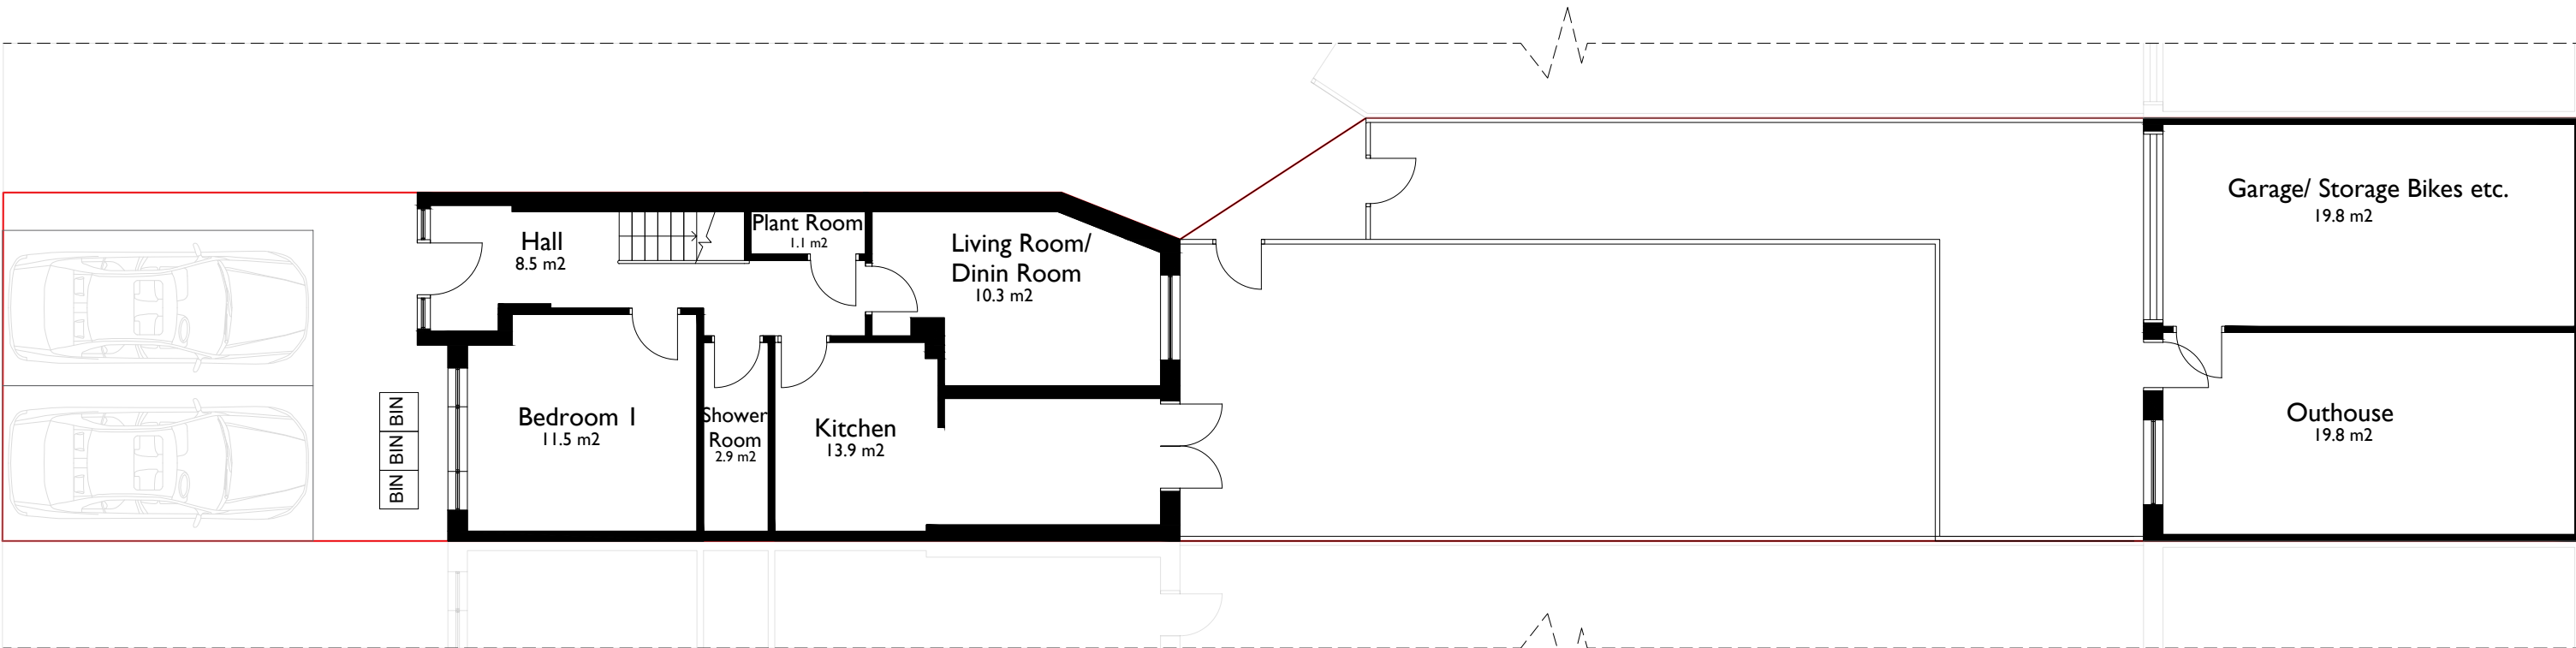

Proposed Ground Floor Plan

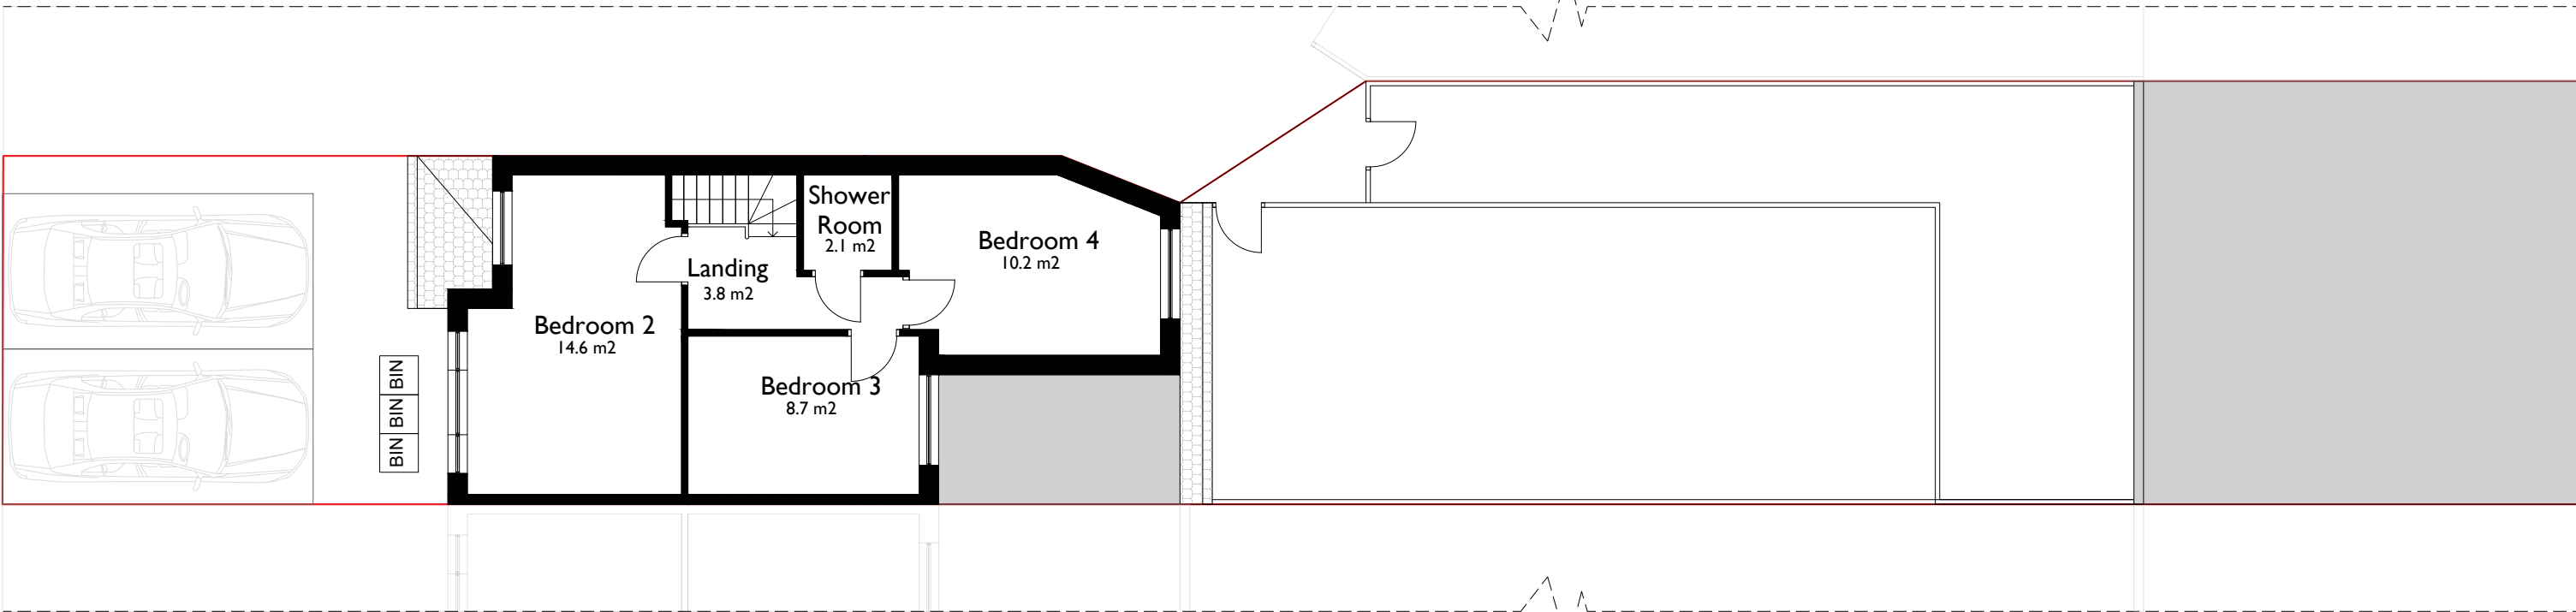


Proposed First Floor Plan

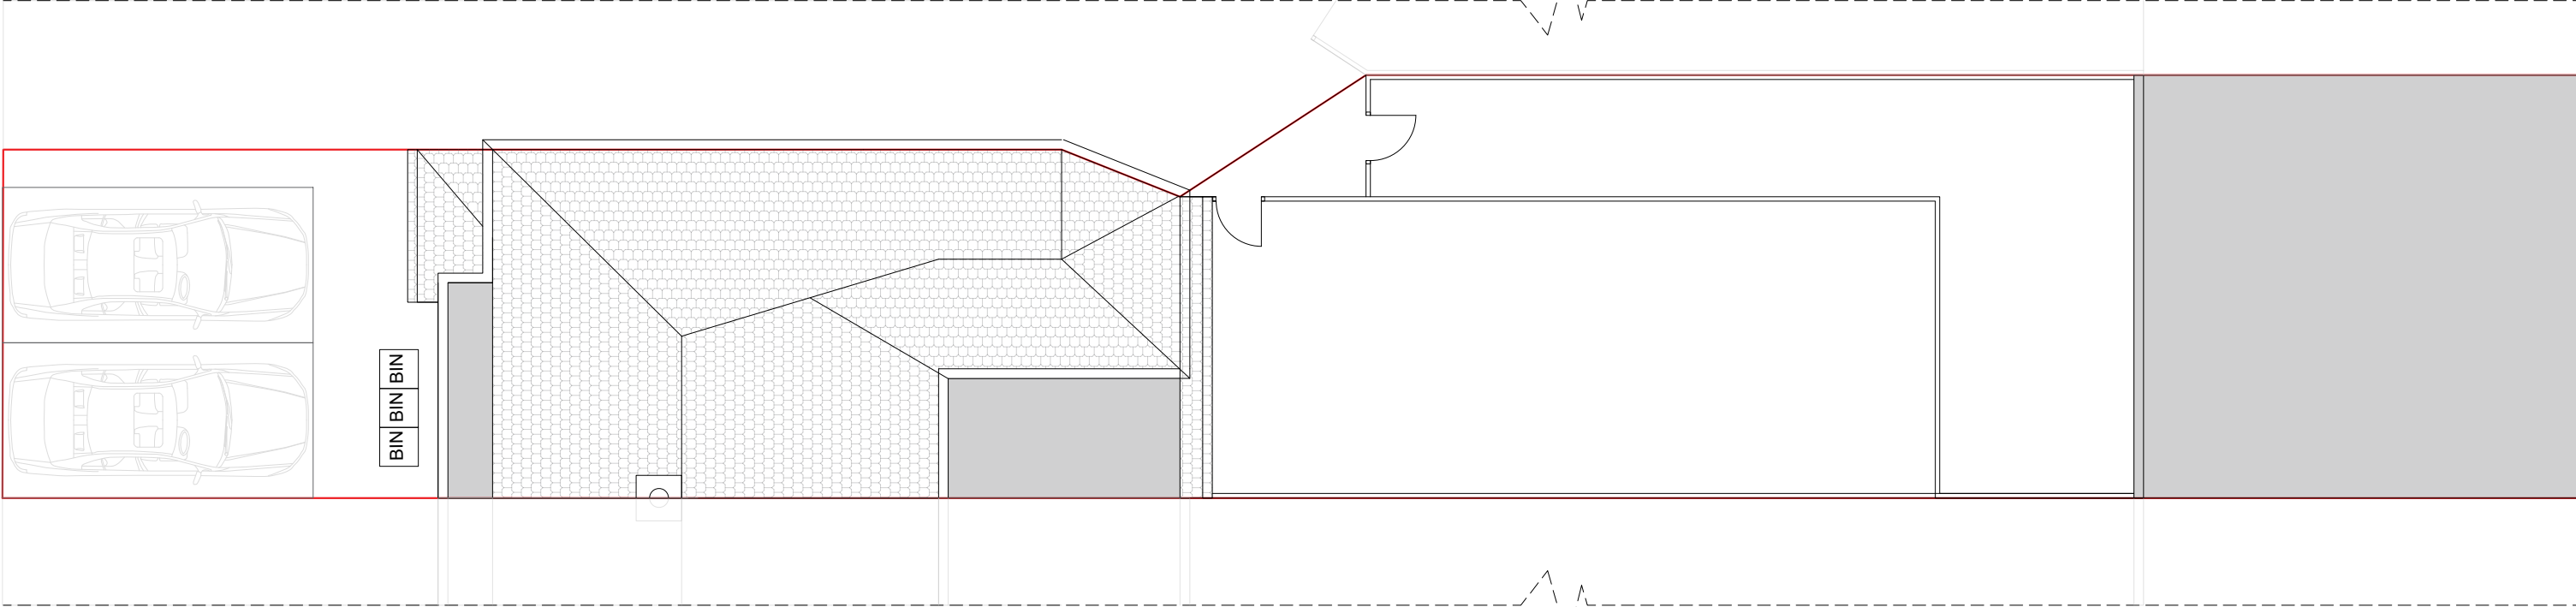

Proposed Roof Plan

Any dimensions shown should be checked on site.
Designs are not coordinated with engineer projects.
Not for construction purposes.

These drawings are intended exclusively for the Planning Stage, as part of Homz quoted services. They are not to be repurposed for any other application or use.

 

HOMZ

DESIGN | PLAN | BUILD

www.homz.uk / 0 330 818 3001

Drawing Title: Proposed Plans
Drawing : H-0828-05_4SeatonRoad_ProposedPlans_V1
Drawing Number: H-0828
Site Address: 4 Seaton Road, UB3 INS

Scale : 1/100 at A2
Revision : V1
Date : 08.07.2026