



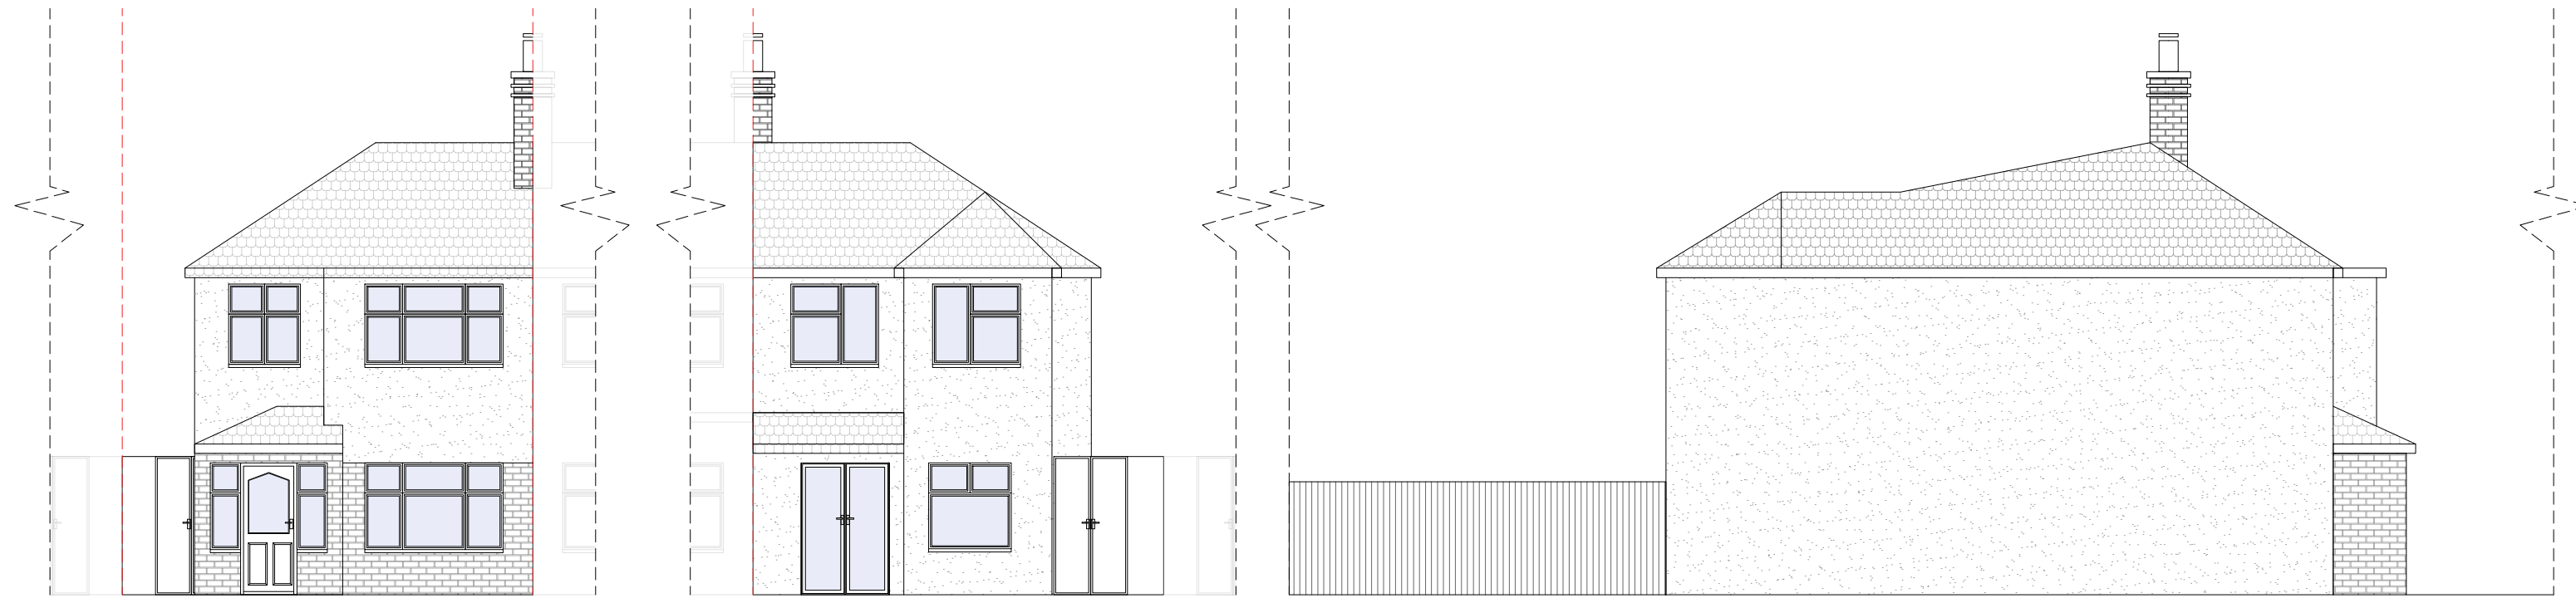

Existing South Elevation

Existing North Elevation

Existing West Elevation

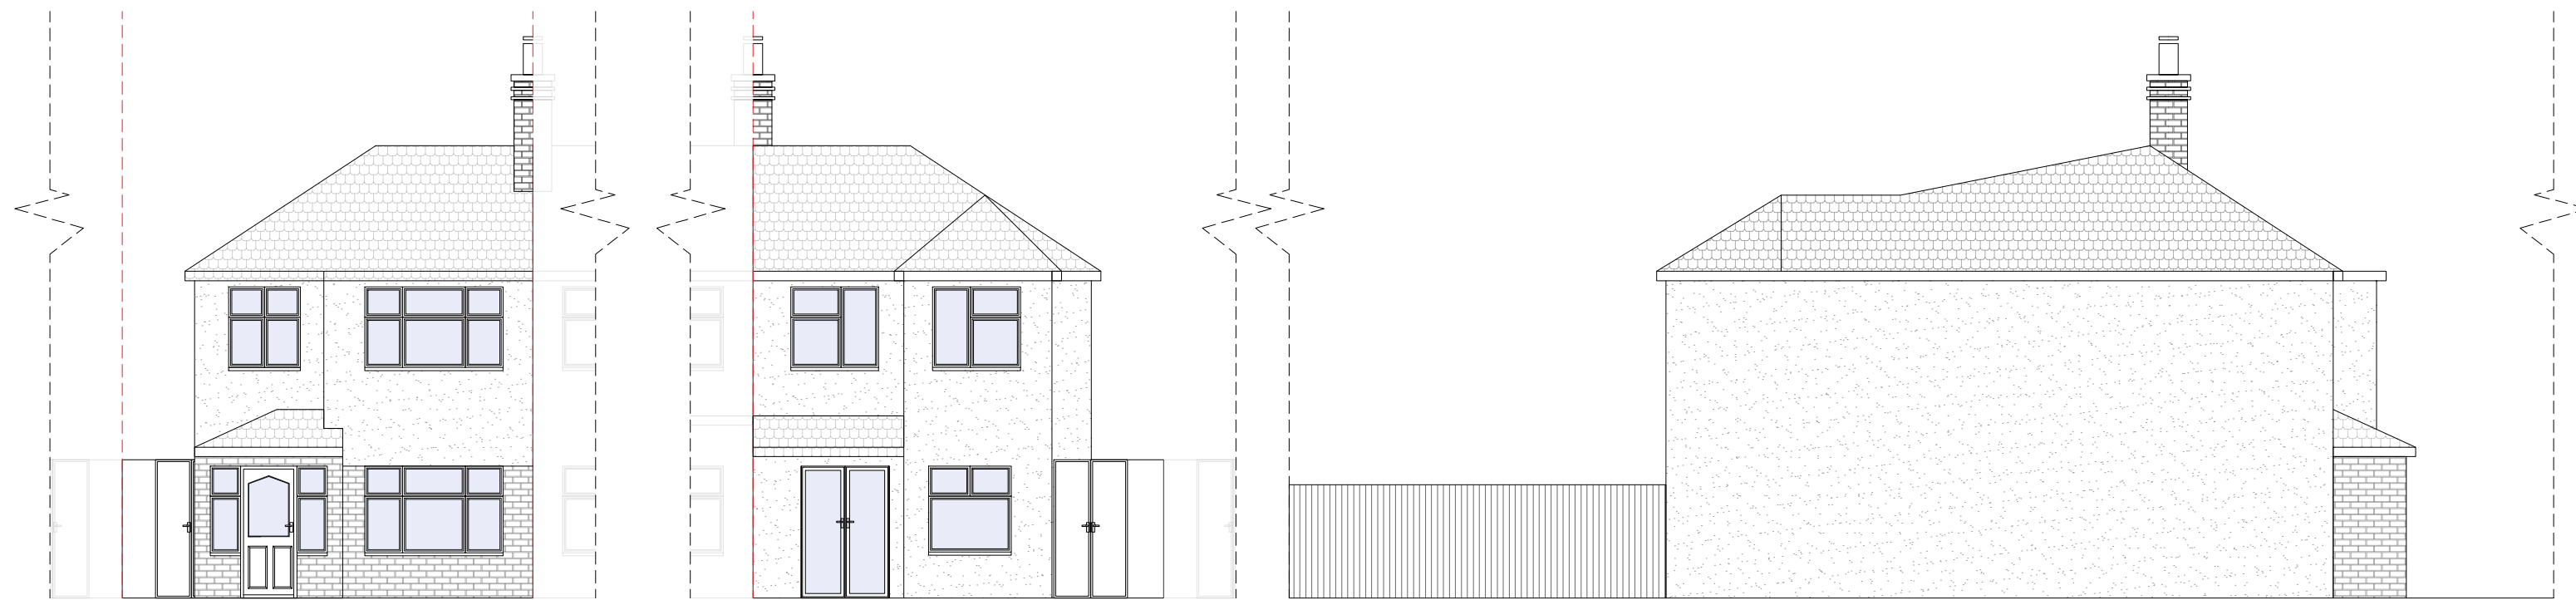


Proposed South Elevation (No Proposed Change)

Proposed North Elevation (No Proposed Change)

Proposed West Elevation (No Proposed Change)

Any dimensions shown should be checked on site.
Designs are not coordinated with engineer projects.
Not for construction purposes.

These drawings are intended exclusively for the Planning Stage, as part of Homz quoted services. They are not to be repurposed for any other application or use.

 

HOMZ

DESIGN | PLAN | BUILD

www.homz.uk / 0 330 818 3001

Drawing Title:Existing and Proposed Elevations
Drawing :H-0828-06_4SeatonRoad_Elevations_VI
Drawing Number:H-0828
Site Address:4 Seaton Road, UB3 INS

Scale :1/100 at A2
Revision :VI
Date :08.07.2026