




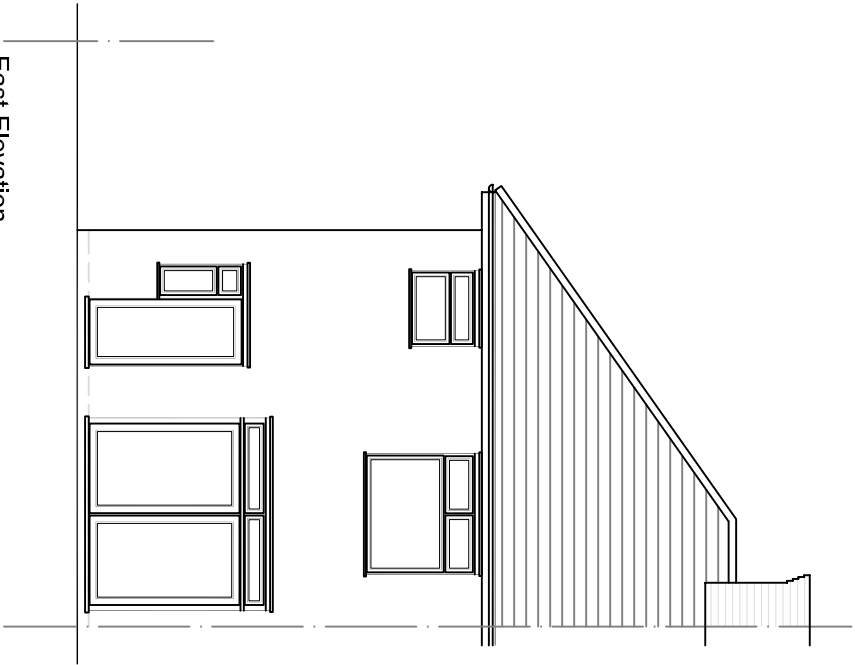


East Elevation

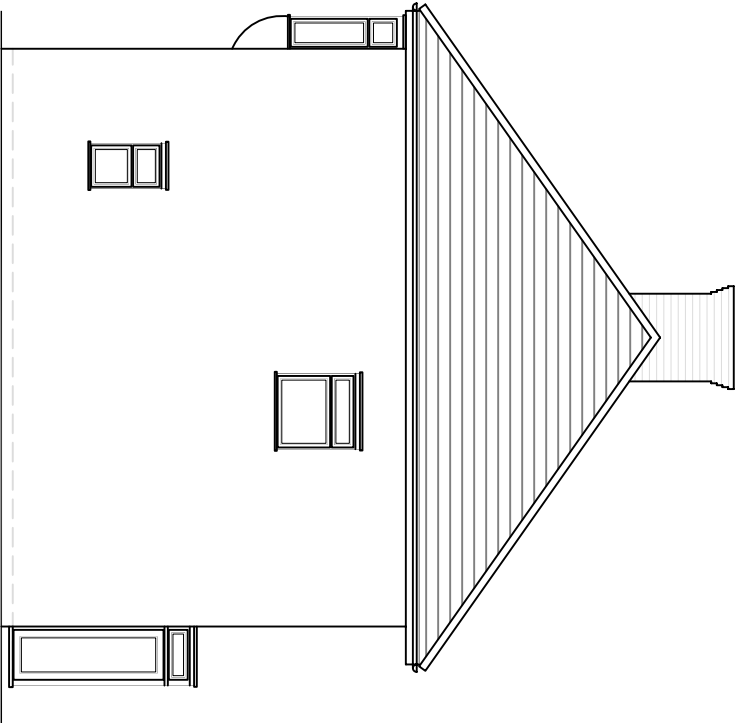


South Elevation

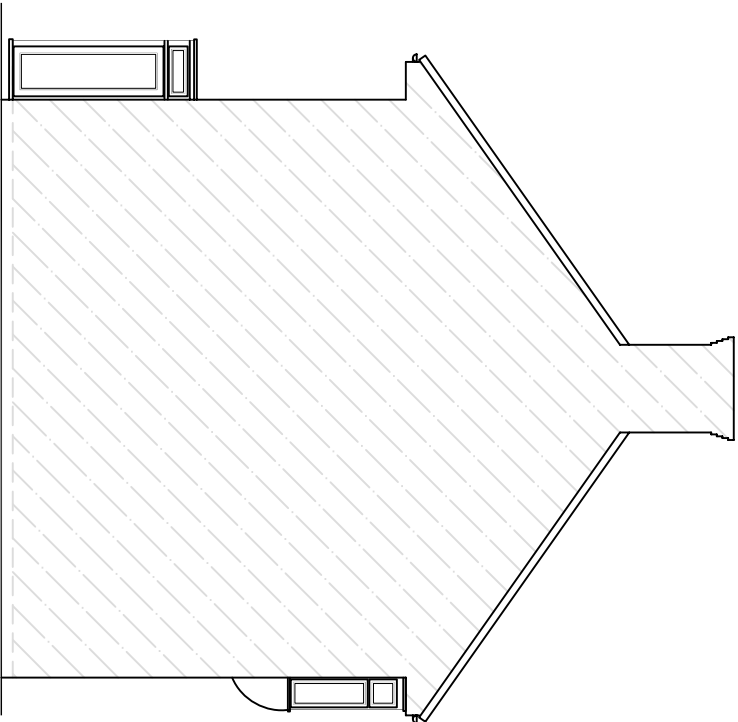

North Elevation

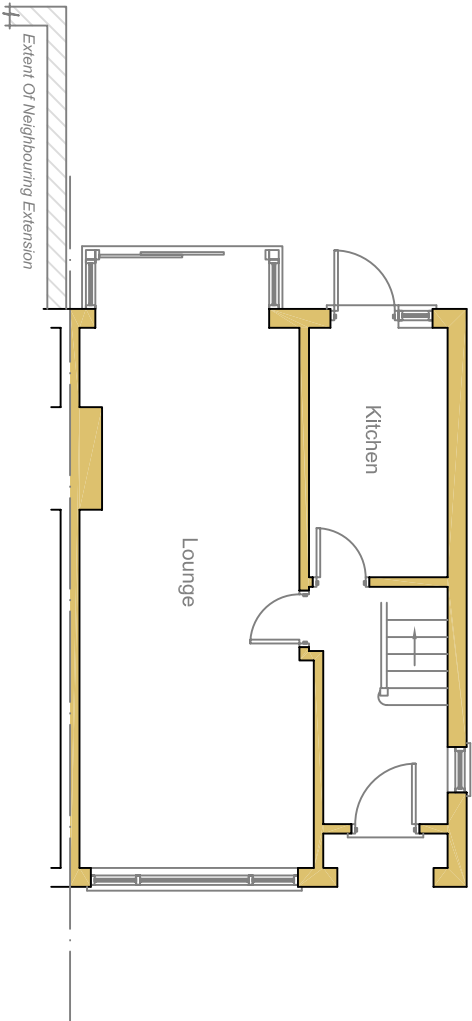

Ground Floor Plan

 

rev		

These drawings should be approved by local Authority

No dimensions to be scaled from this drawing. All dimensions to be checked on site. This drawing is copyright and should not be reproduced without permission of the Architects.

client: **Abilail Bhaisaheb**

project: **14 Strathearn Avenue
Heathrow
UB3 5HJ**

drawing:

**Existing Elevations
& Ground Floor Plan**

scale: 1:100 date: Jul 2026 drawn:

02 / 10 rev: