



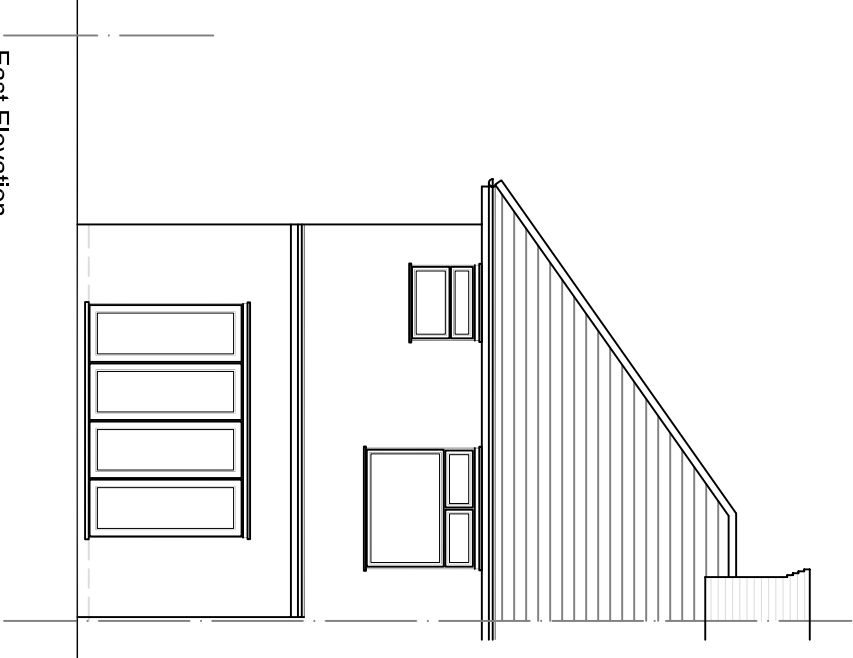


East Elevation

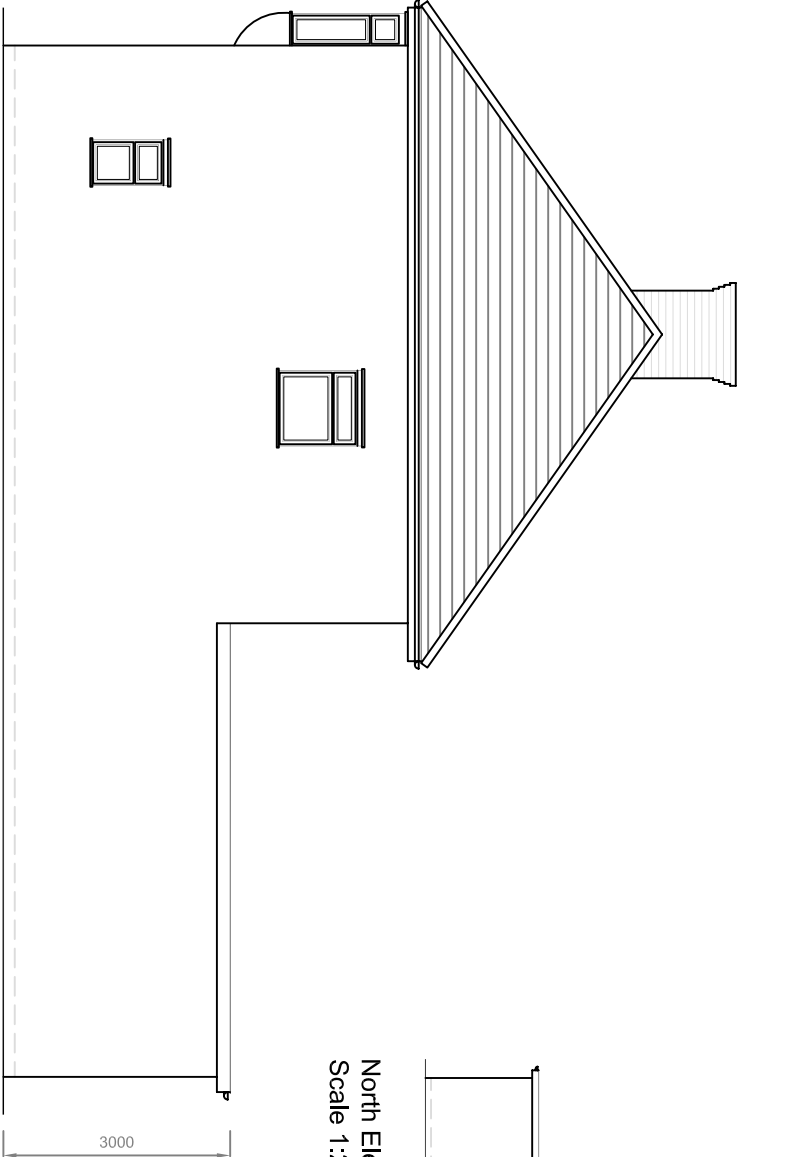


North Elevation
Scale 1:200

South Elevation

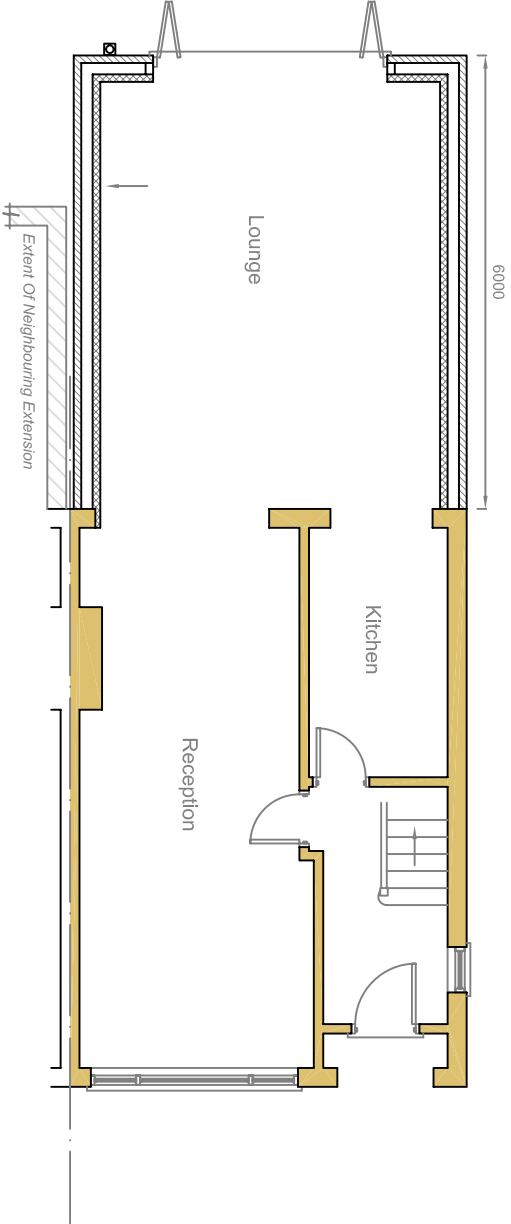

Ground Floor Plan

 

Scale 1 to 100

rev			

These drawings should be approved by local Authority

No dimensions to be scaled from this drawing. All dimensions to be checked on site. This drawing is copyright and should not be reproduced without permission of the Architects.

client:

Abilali Bhaisaheb

project:

**14 Strathearn Avenue
Heathrow
UB3 5HJ**

drawing:

**Proposed Elevations
& Ground Floor Plan**

scale: 1:100 date: Jul 2026 drawn:

03 / 10

rev: