



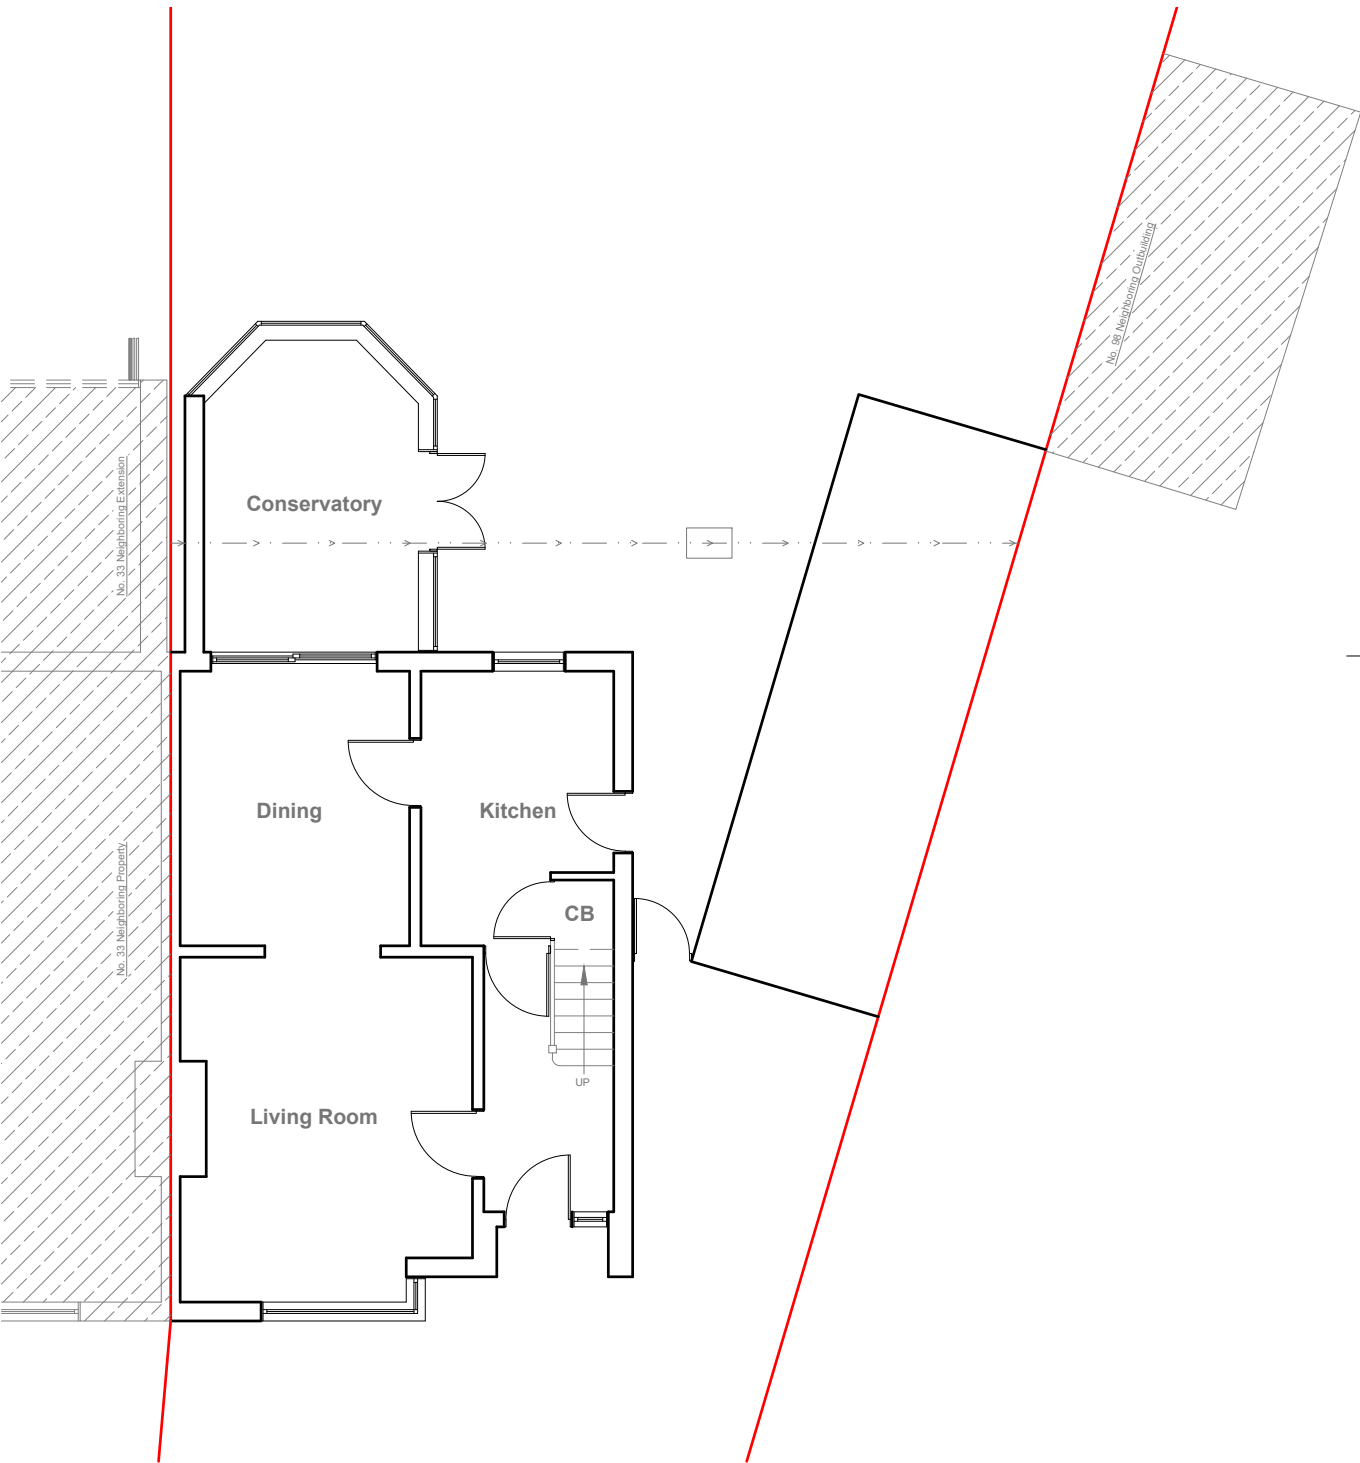


Existing Ground Floor Plan
Scale 1:100

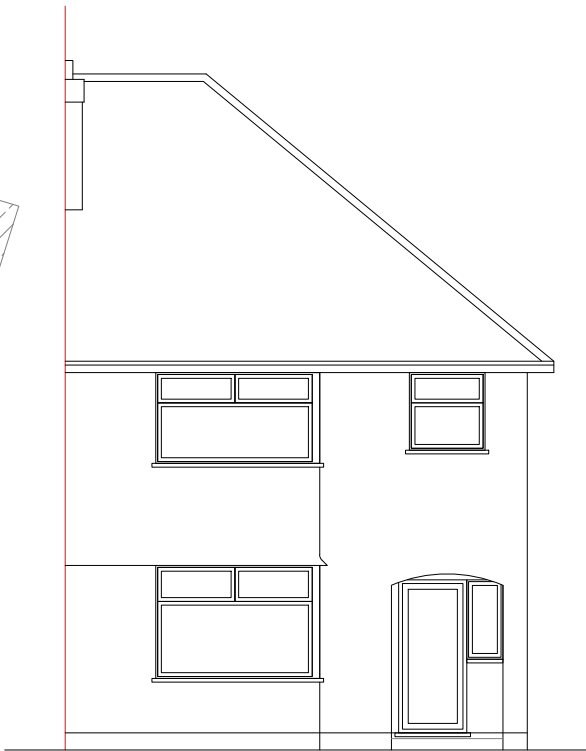


Existing Front Elevation
Scale 1:100



Existing Side Elevation
Scale 1:100

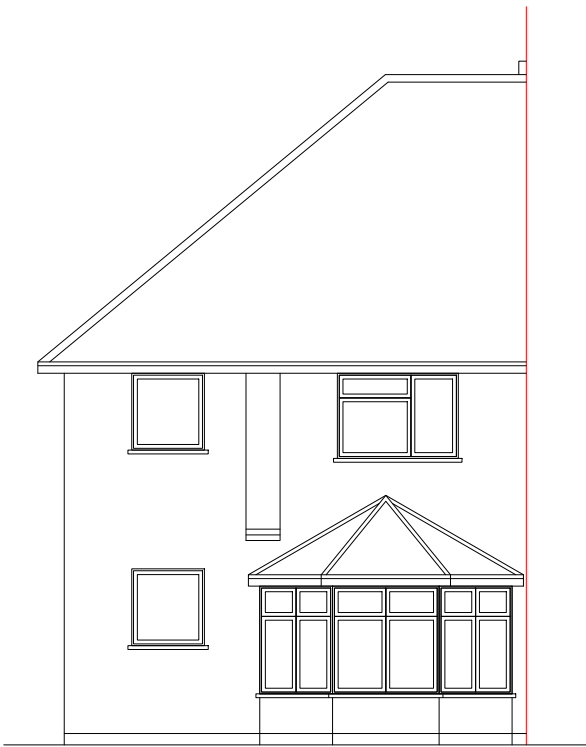


Existing Rear Elevation
Scale 1:100

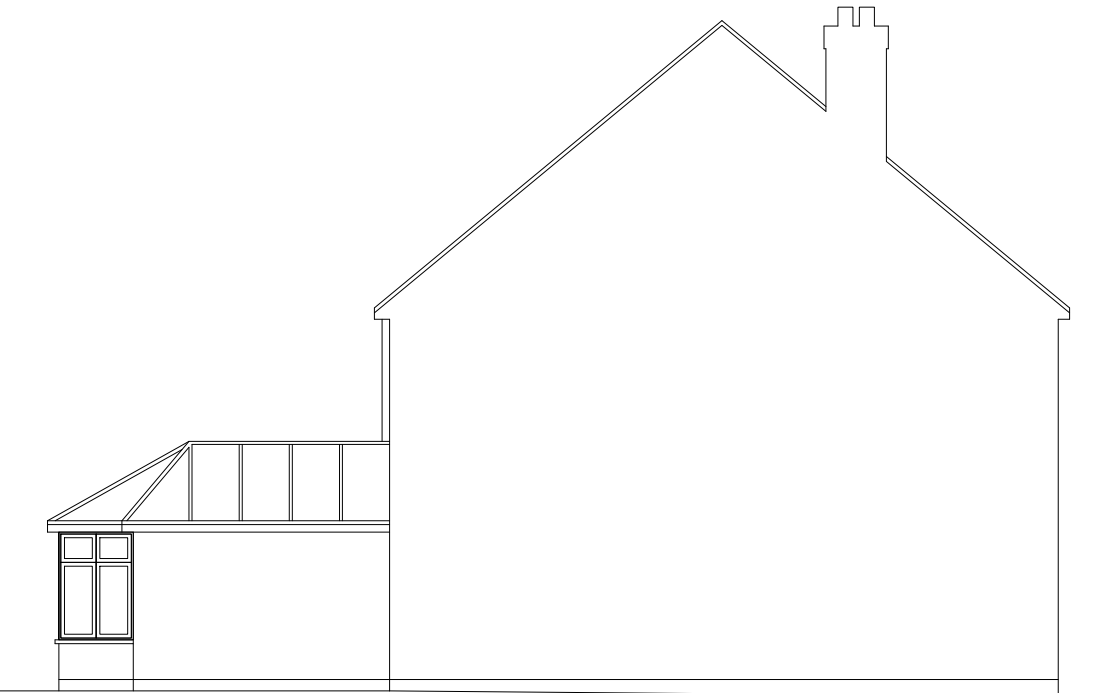

Existing Side Elevation
Scale 1:100



	Project: 35 Charlbury Road, Ickenham, UB10 8EY	Title: Existing Ground Floor Plan & Elevations	Scale: 1:100 @ A3
			Date: 03 2024
			Drawing No.: 3749/01/JG
			Revision
239 Western Road, Southall, Middx, UB2 5HS Tel: 020 8571 1369 info@multicreation.co.uk			

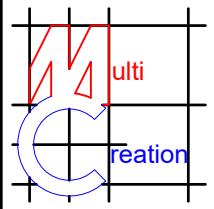

Project:
35 Charlbury Road,
Ickenham,
UB10 8EY

Title:
Proposed
Ground Floor Plan


Scale: 1:50 @ A3

Date: 03 2024

Drawing No.:
3749/02/JG

Revision				

239 Western Road, Southall, Middx, UB2 5HS Tel: 020 8571 1369 info@multicreation.co.uk

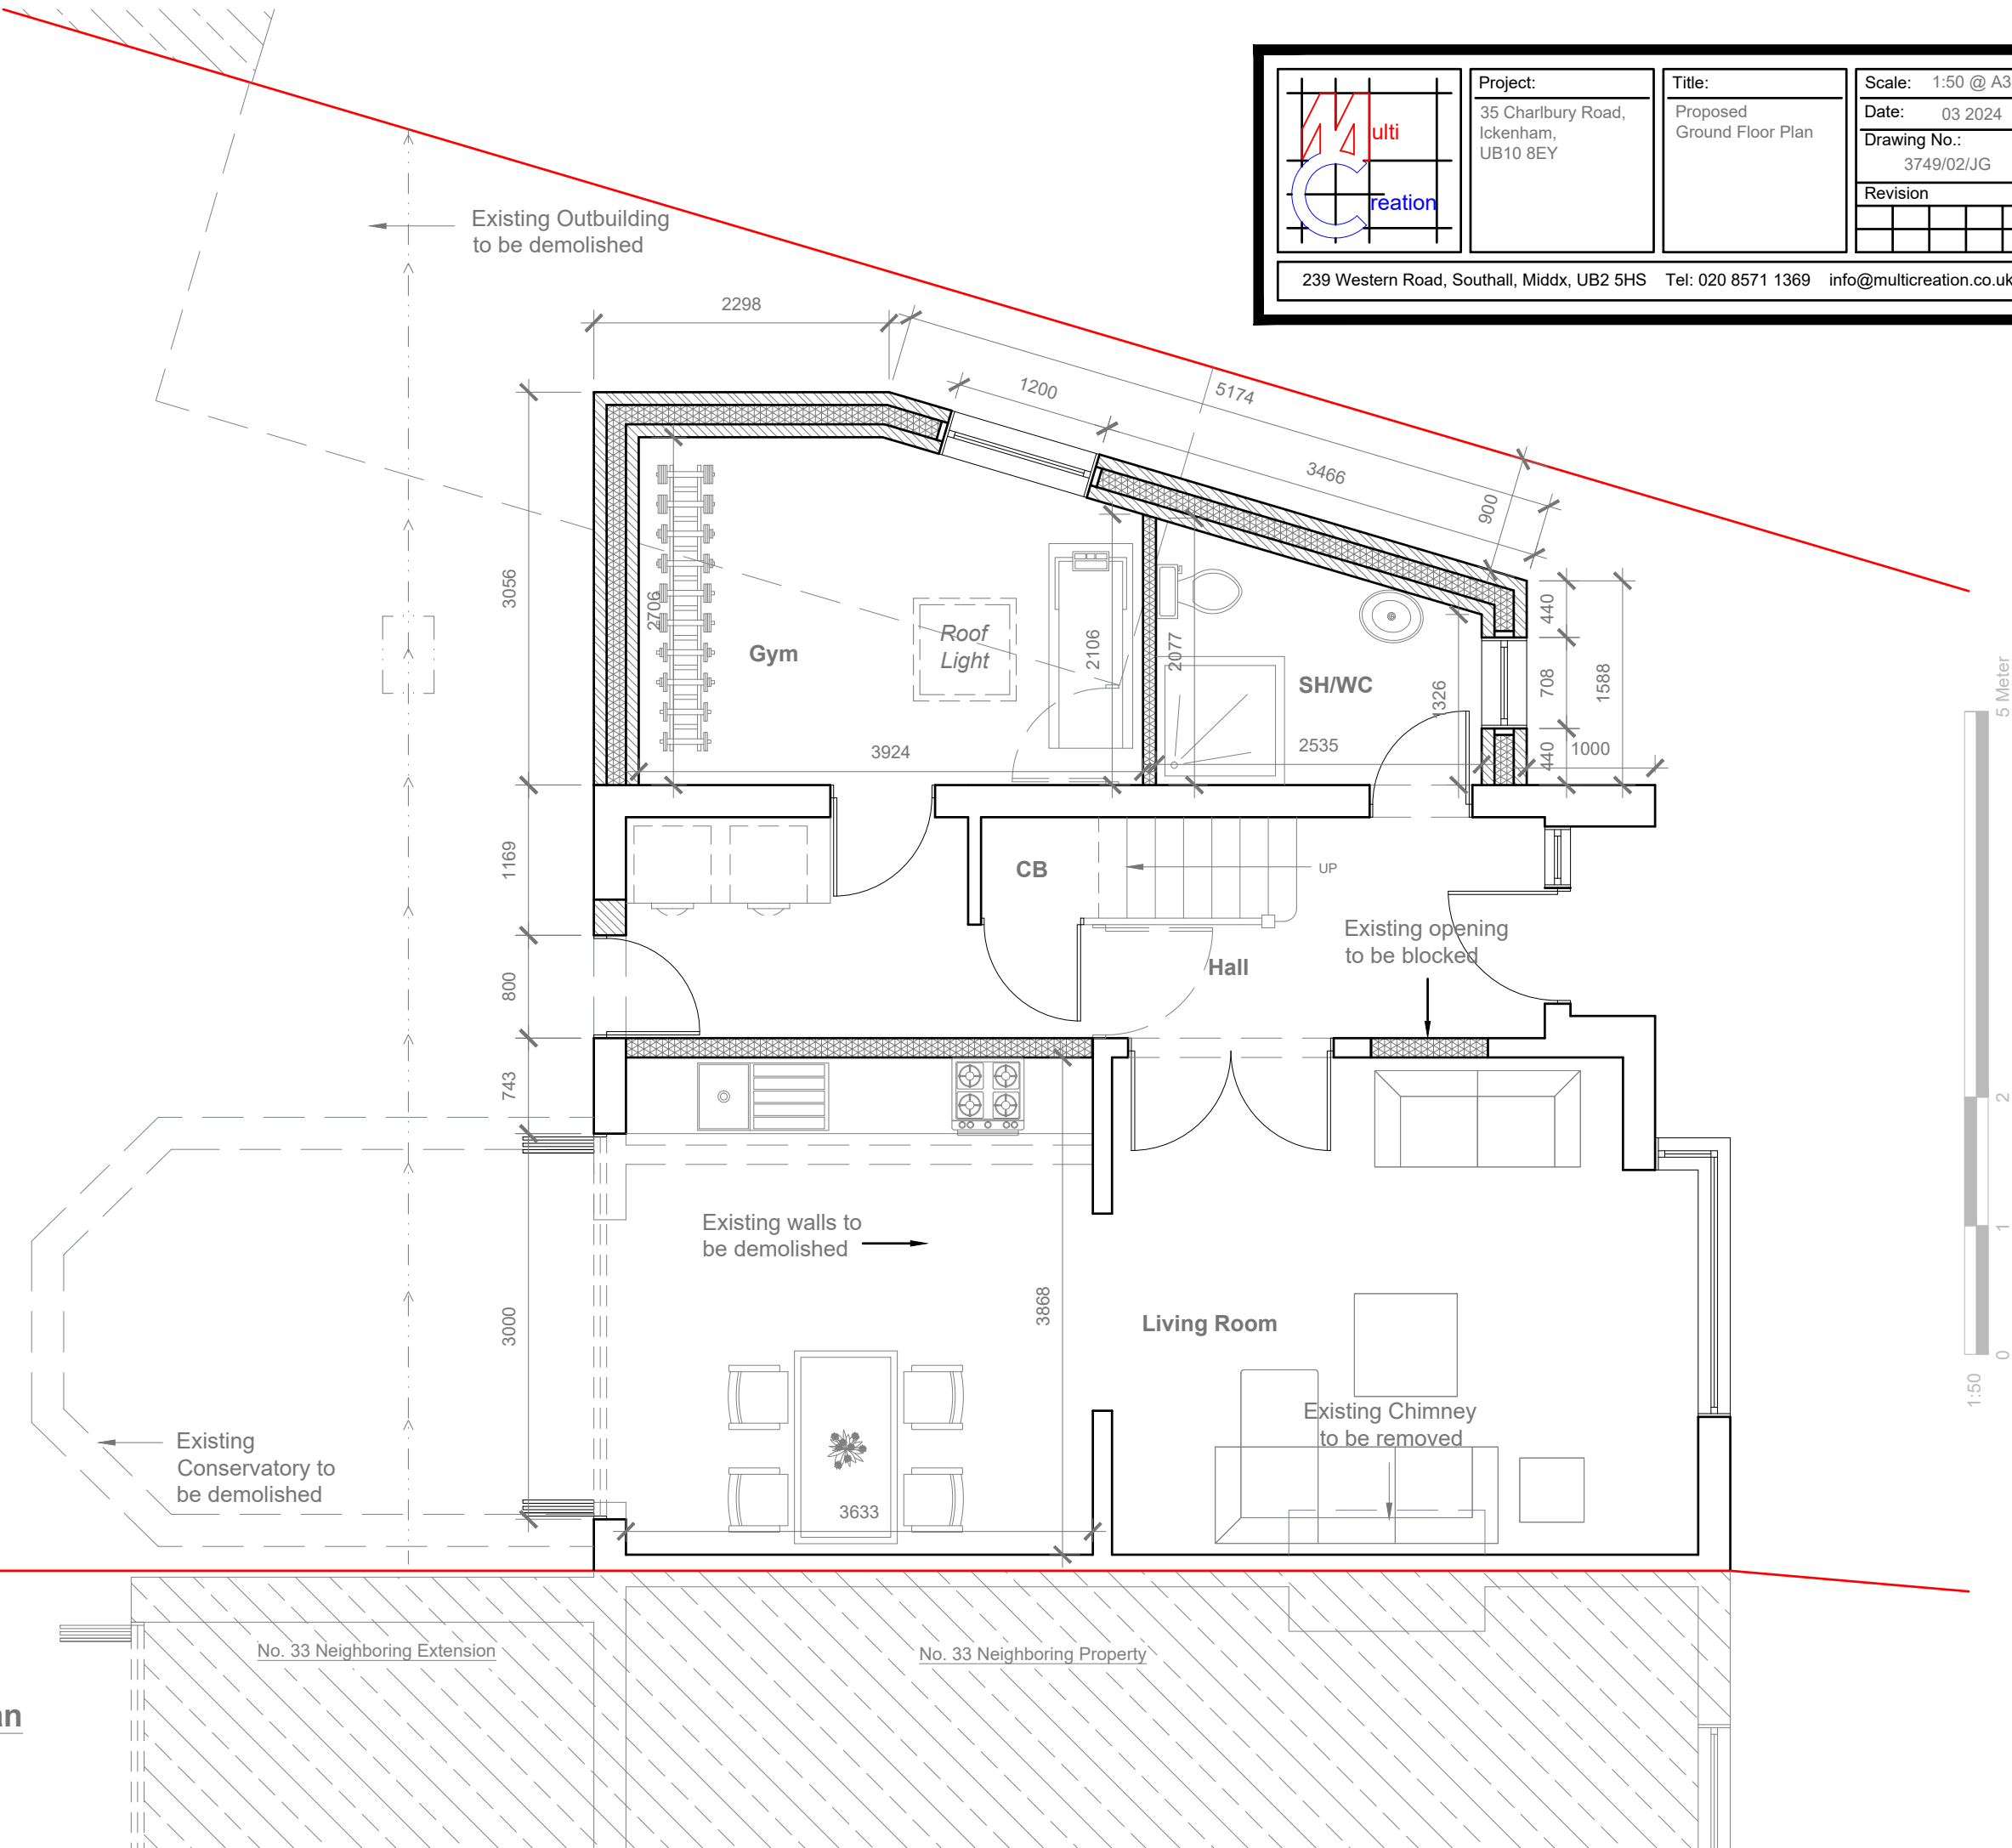

Proposed Ground Floor Plan
Scale 1:50


All work to comply with
current building regulations
and codes of practice

Do not scale from drawings
all dimensions to be checked
on site before the start of
any work


Proposed External Finish
Materials to Match Existing
External Finish Materials




Proposed Front Elevation
Scale 1:100

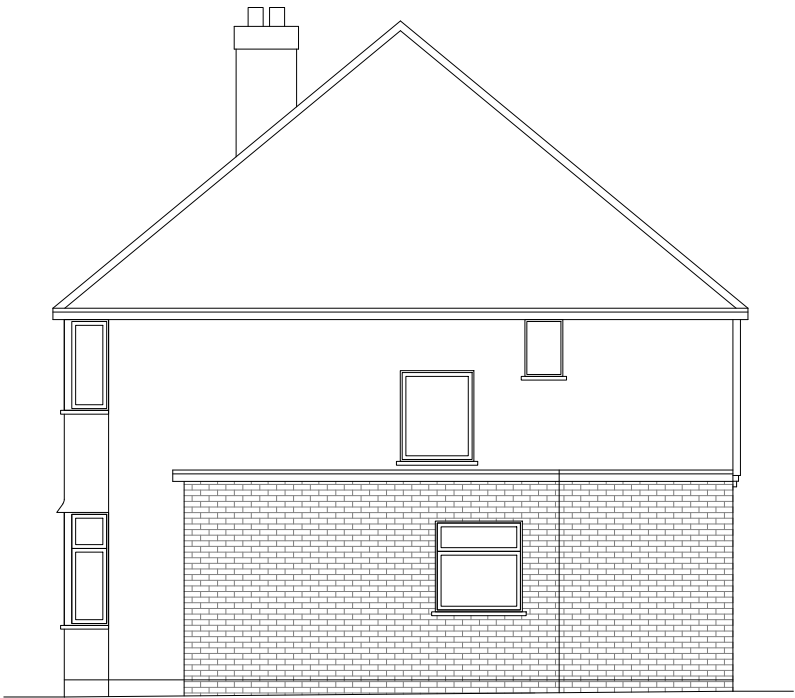


Proposed Side Elevation
Scale 1:100

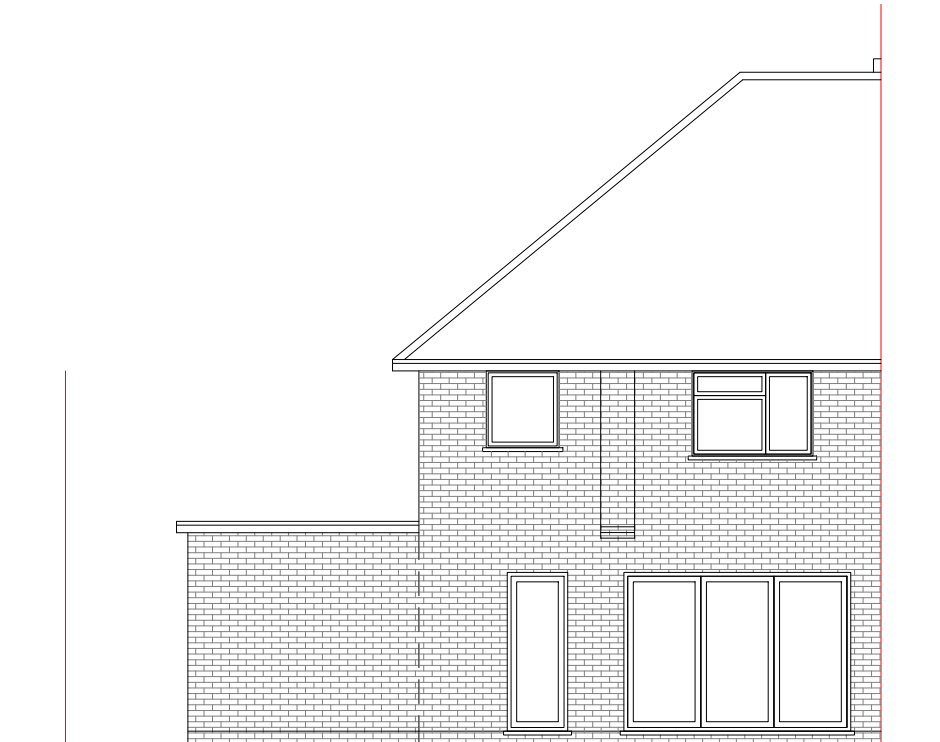

Proposed Rear Elevation
Scale 1:100

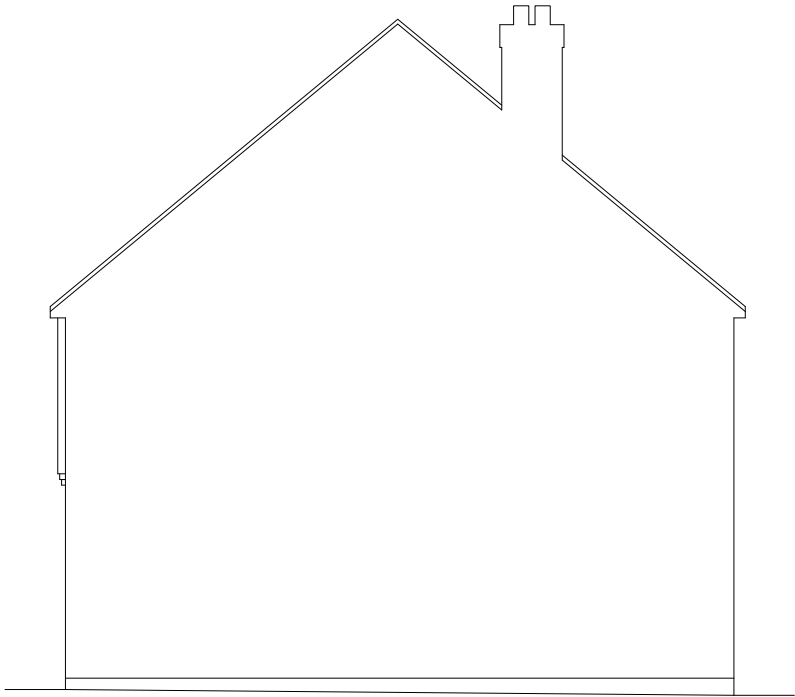

Proposed Side Elevation
Scale 1:100

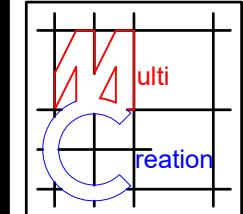

Project:
35 Charlbury Road,
Ickenham,
UB10 8EY

Title:
Proposed Elevations

Scale: 1:100 @ A3
Date: 03 2024
Drawing No.:
3749/03/JG

Revision				