



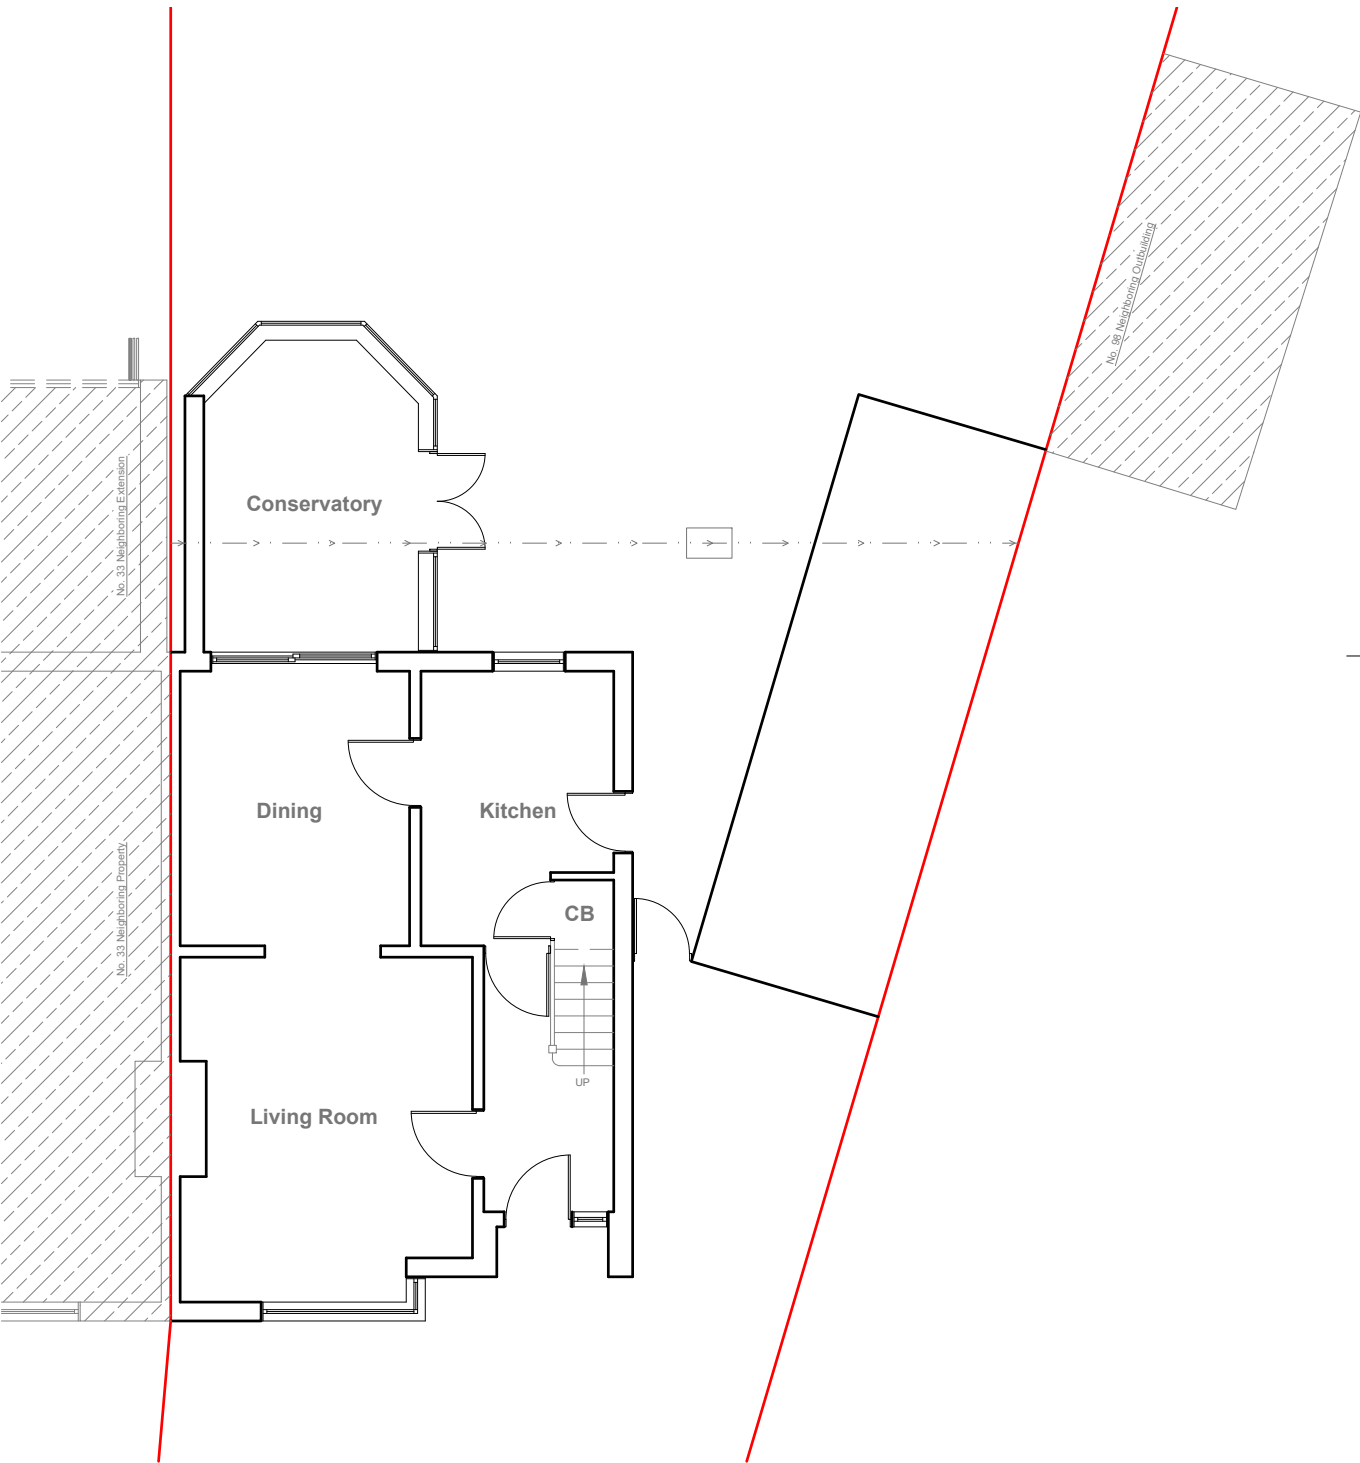


Existing Ground Floor Plan
Scale 1:100

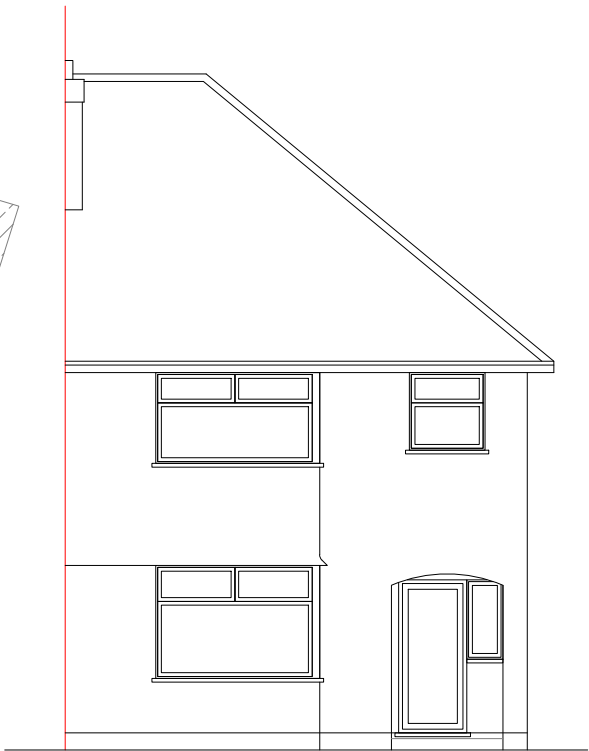


Existing Front Elevation
Scale 1:100



Existing Side Elevation
Scale 1:100

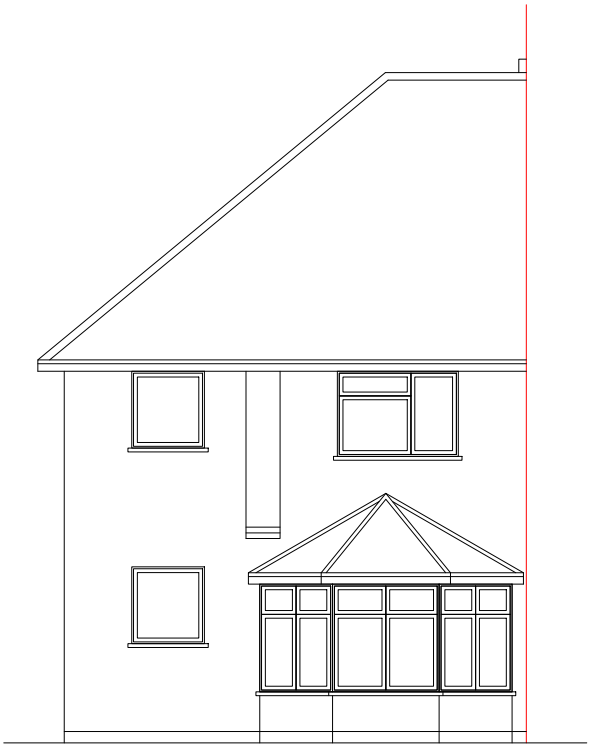


Existing Rear Elevation
Scale 1:100

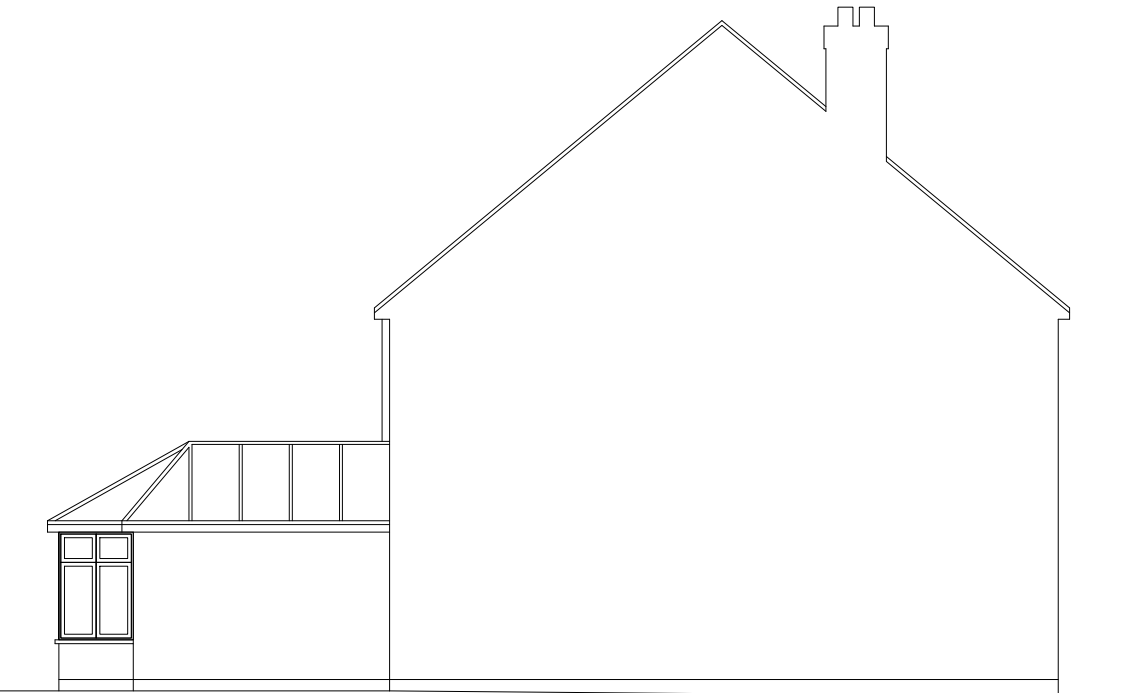

Existing Side Elevation
Scale 1:100



	Project: 35 Charlbury Road, Ickenham, UB10 8EY	Title: Existing Ground Floor Plan & Elevations	Scale: 1:100 @ A3
			Date: 03 2024
			Drawing No.: 3749/01/JG
			Revision
239 Western Road, Southall, Middx, UB2 5HS Tel: 020 8571 1369 info@multicreation.co.uk			

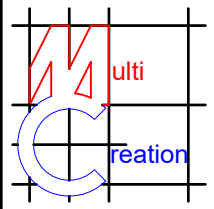


Project:
35 Charlbury Road,
Ickenham,
UB10 8EY

Title:
Proposed
Ground Floor Plan

Scale: 1:50 @ A3
Date: 03 2024
Drawing No.:
3749/02/JG
Revision

--	--	--	--	--


239 Western Road, Southall, Middx, UB2 5HS Tel: 020 8571 1369 info@multicreation.co.uk

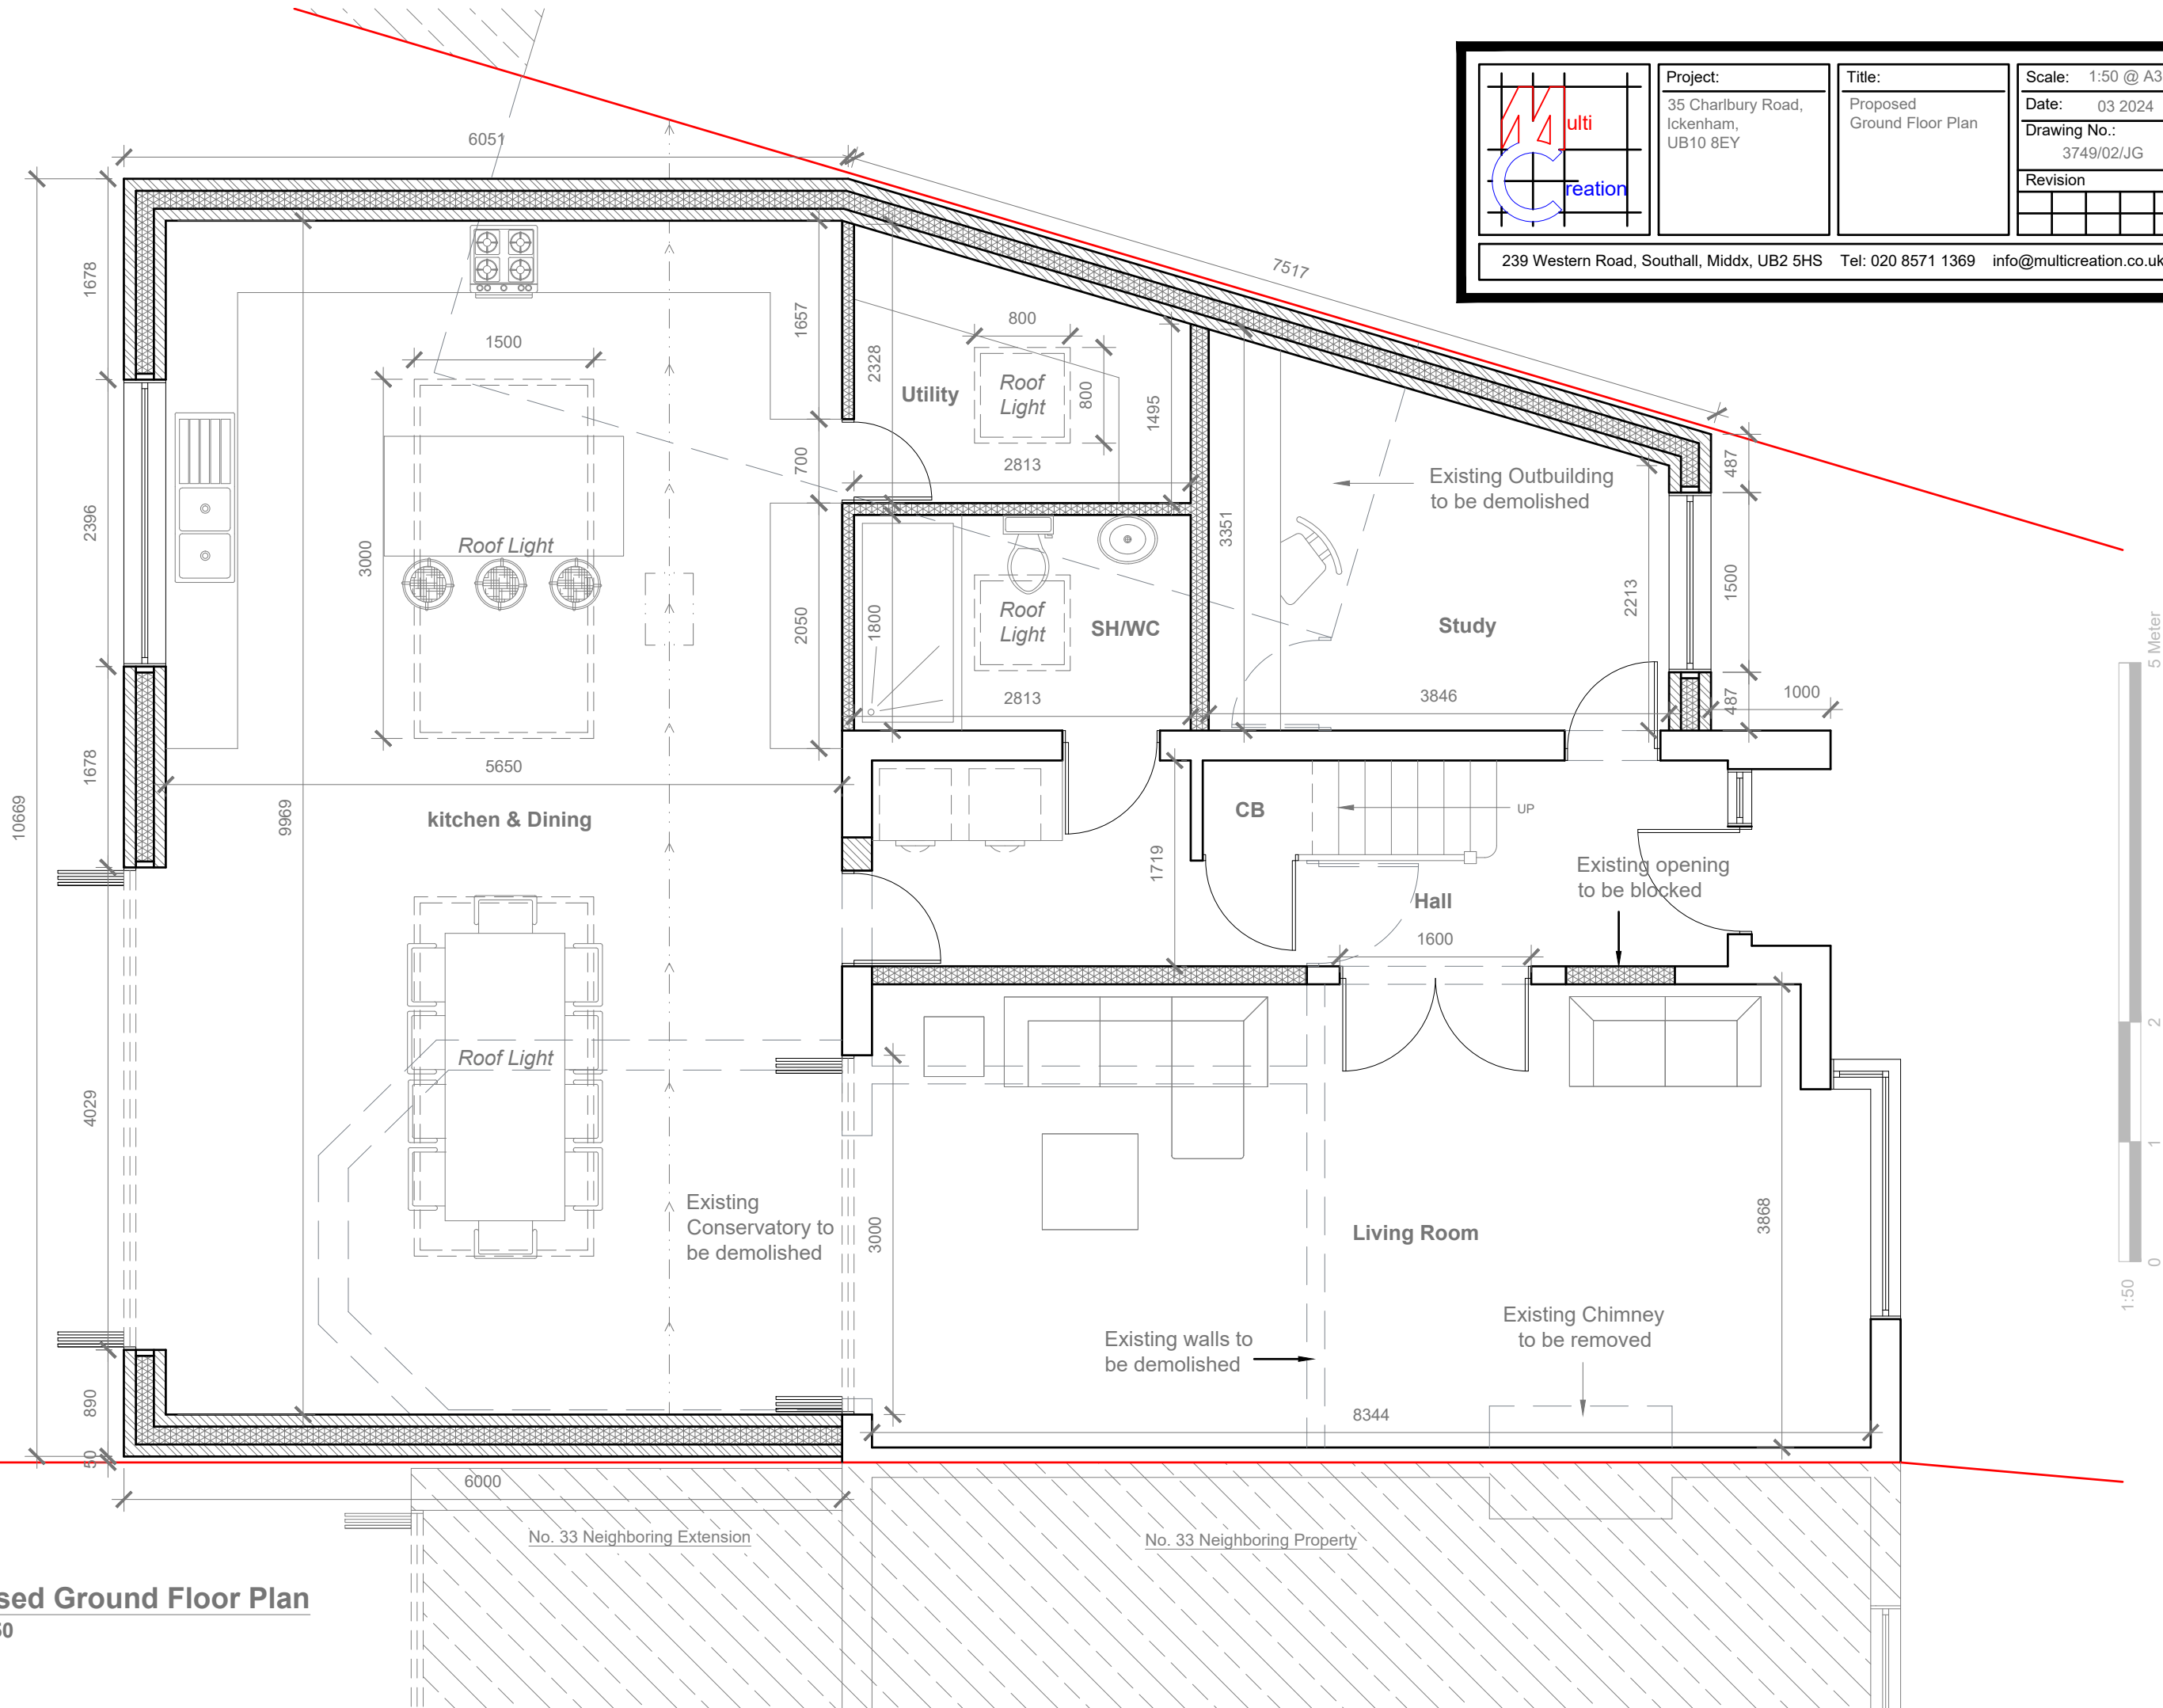

Proposed Ground Floor Plan
Scale 1:50




Proposed Front Elevation
Scale 1:100

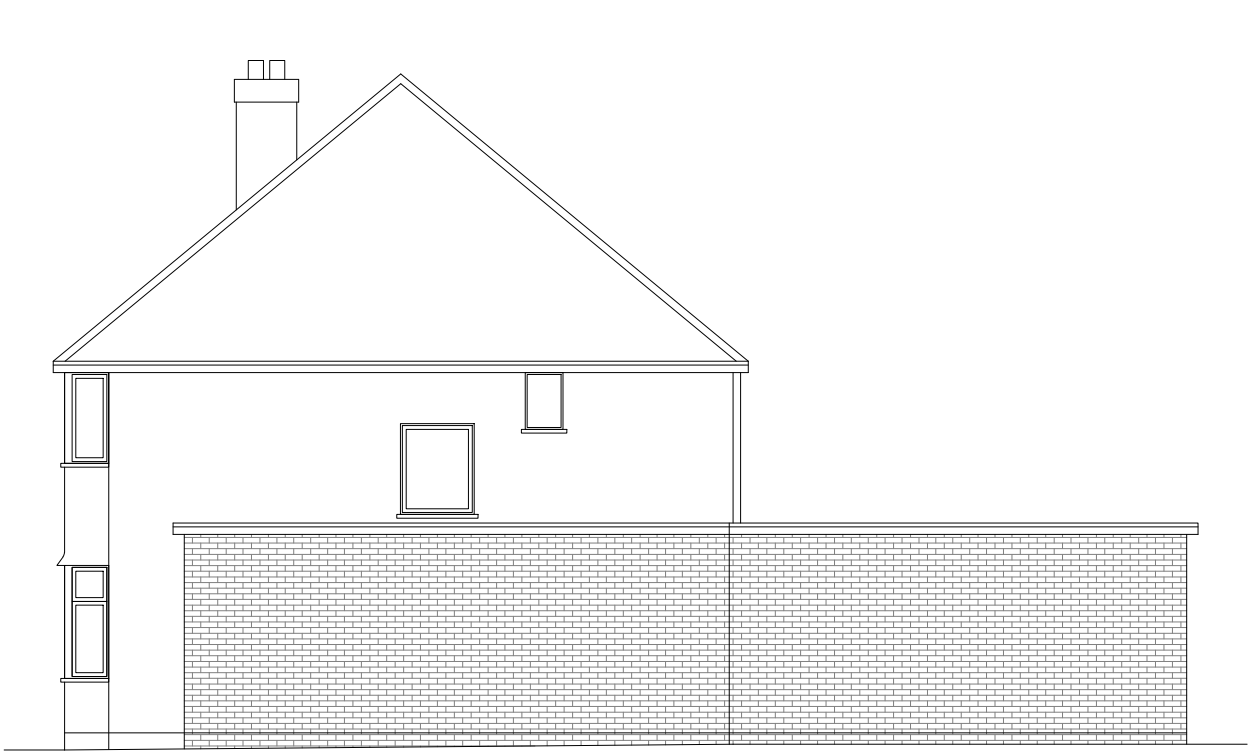


Proposed Side Elevation
Scale 1:100



Proposed Rear Elevation
Scale 1:100

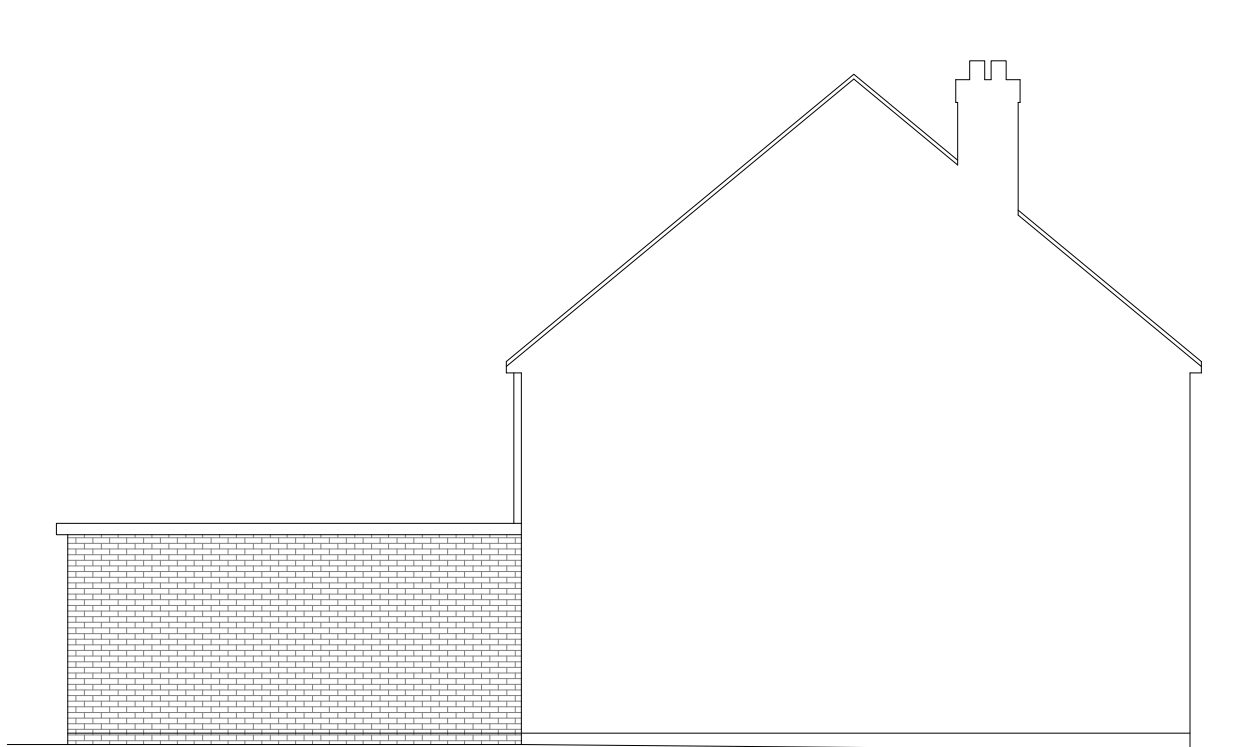

Proposed Side Elevation
Scale 1:100

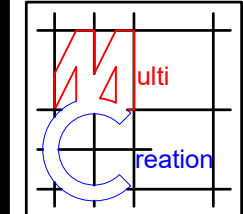

Project:
35 Charlbury Road,
Ickenham,
UB10 8EY

Title:
Proposed Elevations

Scale: 1:100 @ A3
Date: 03 2024
Drawing No.:
3749/03/JG

Revision				