


No.16 High Street

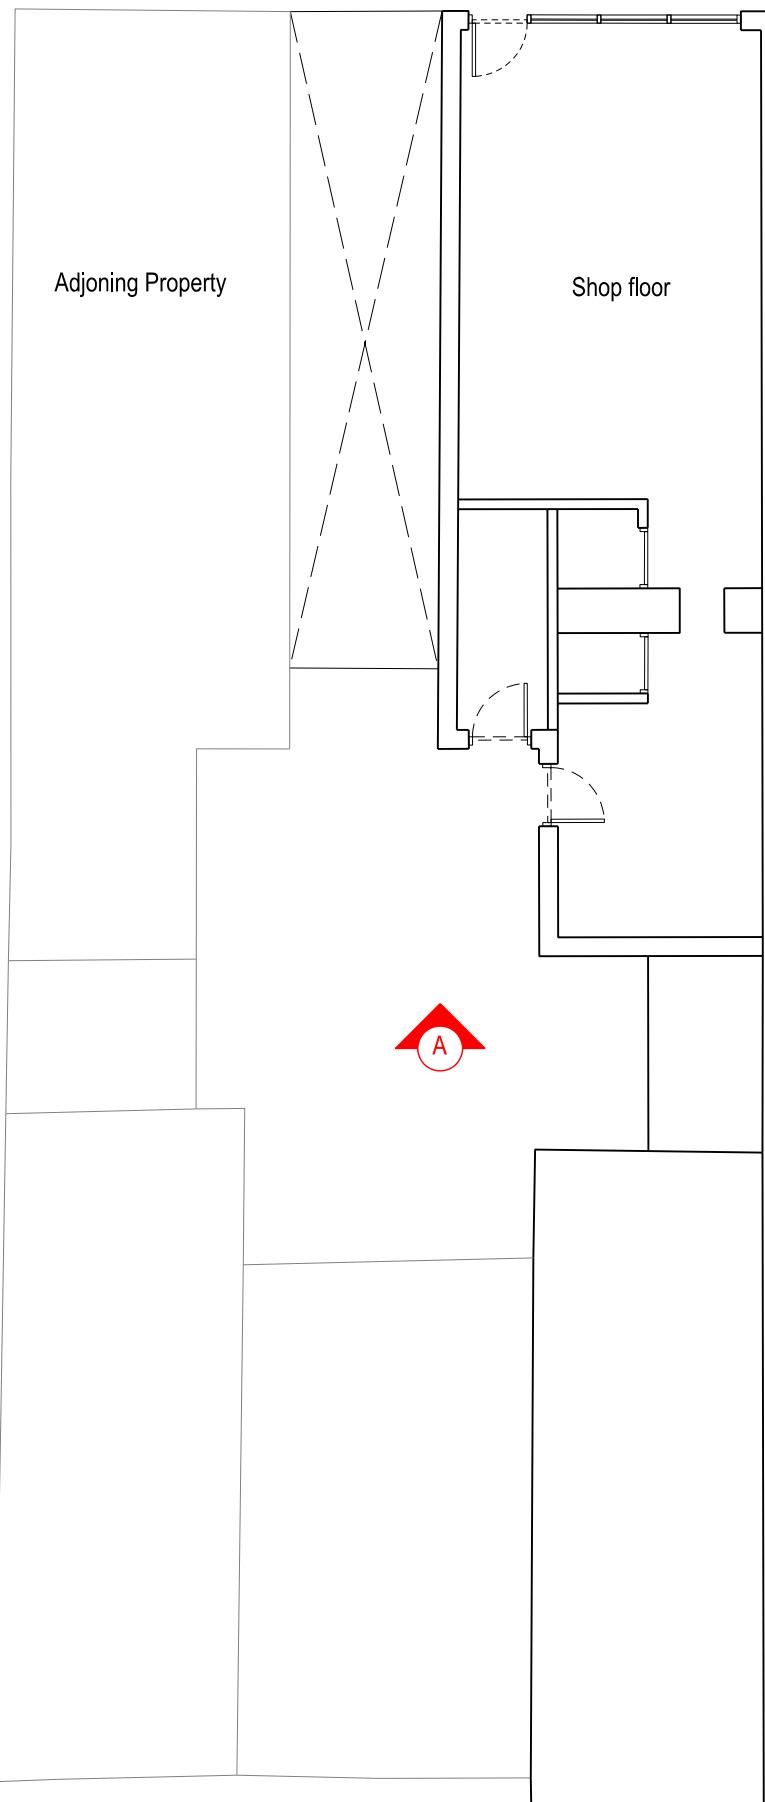

01	29.05.2024	For Planning	GM		
Rev	Date	Notes	Insp by		
<hr/>					
					
<hr/>					
Client					
Taste of Portugal					
Project Name					
16 High Street, Northwood, HA6 1BN					
Stage					
For Planning					
Drawing Title					
Existing Plan and Rear Elevation					
Drawing Number					
1910-DRG-A-0001					
Scale		Sheet Size			
1:100		A3			
Creation Date					
29/05/2024					
Revision		Suitability			
01		For planning			

Keyplan

Do not scale dimensions. Dimensions govern.
All dimensions are in millimetres unless noted otherwise.

Key / Notes