



Client  
Taste of Portugal

Project Name  
16 High Street, Northwood, HA6 1BN

Stage  
For Planning


Drawing Title  
Proposed Plan  
and Rear Elevation

Drawing Number  
1910-DRG-A-0002

Scale Sheet Size Creation Date  
1:100 A3 29/05/2024

Revision Suitability  
01 For planning

No.16 High Street

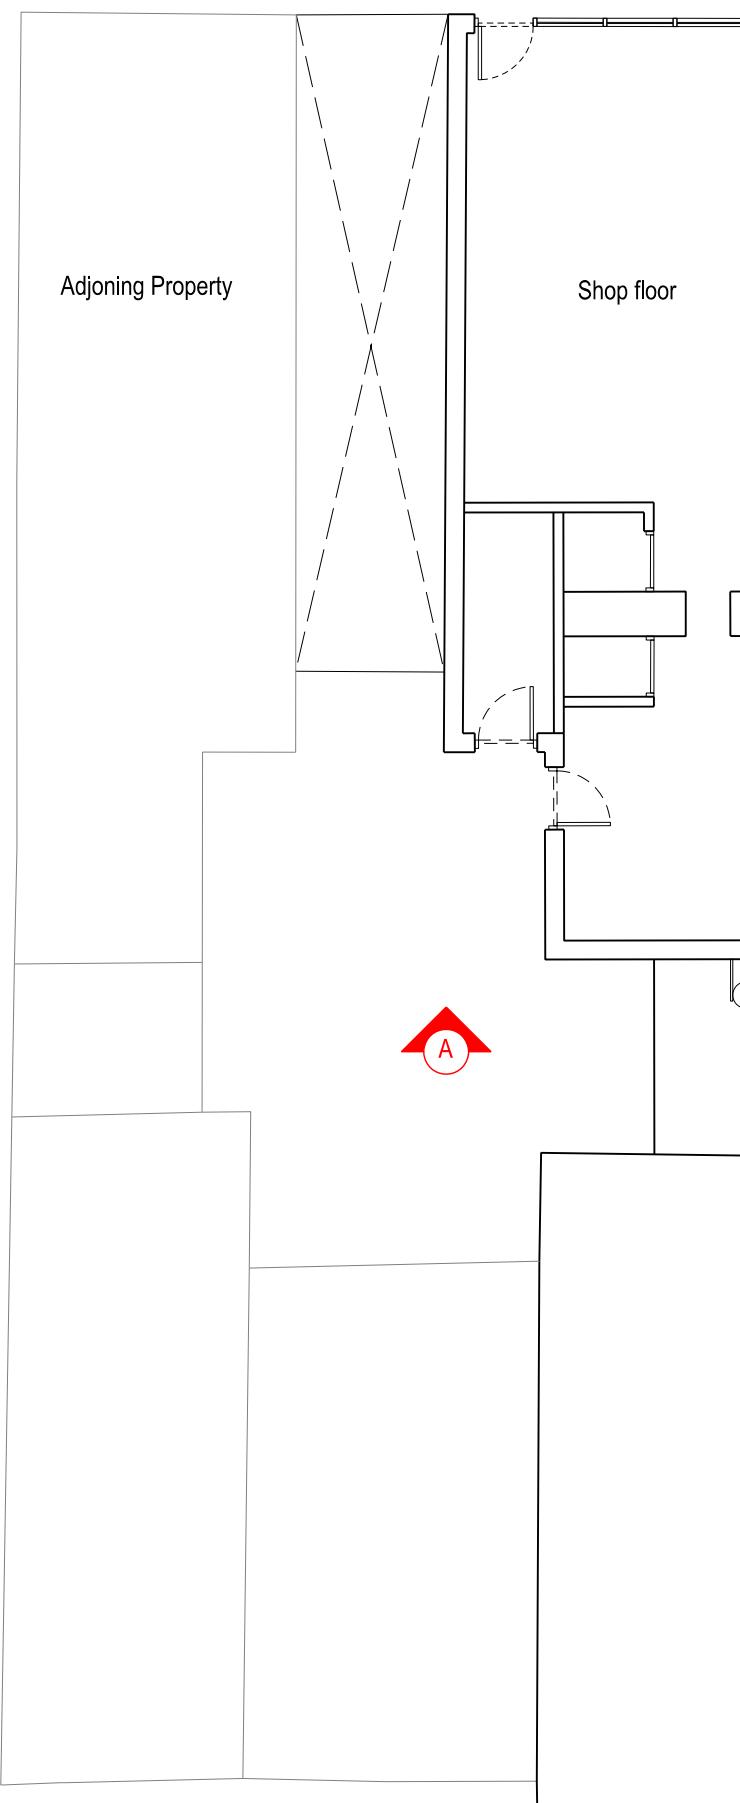


Proposed Plan



New installed stainless  
steel extract duct

Adjoining Property

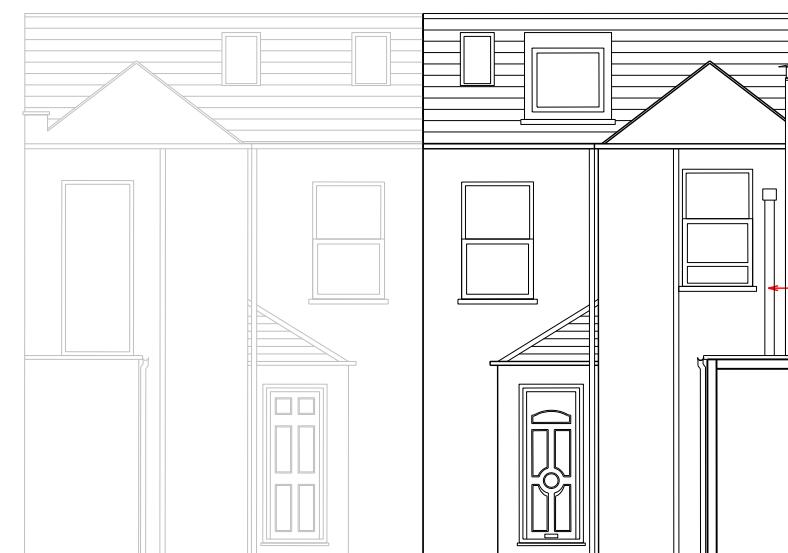

Proposed Rear Elevation A