




PHOTO SHOWING UNDERCROFT ACCESS FROM HIGH STREET



PHOTO SHOWING SHARED ACCESS IN BETWEEN 14 & 16



PHOTO SHOWING UNDERCROFT ACCESS IN BETWEEN 14 & 16

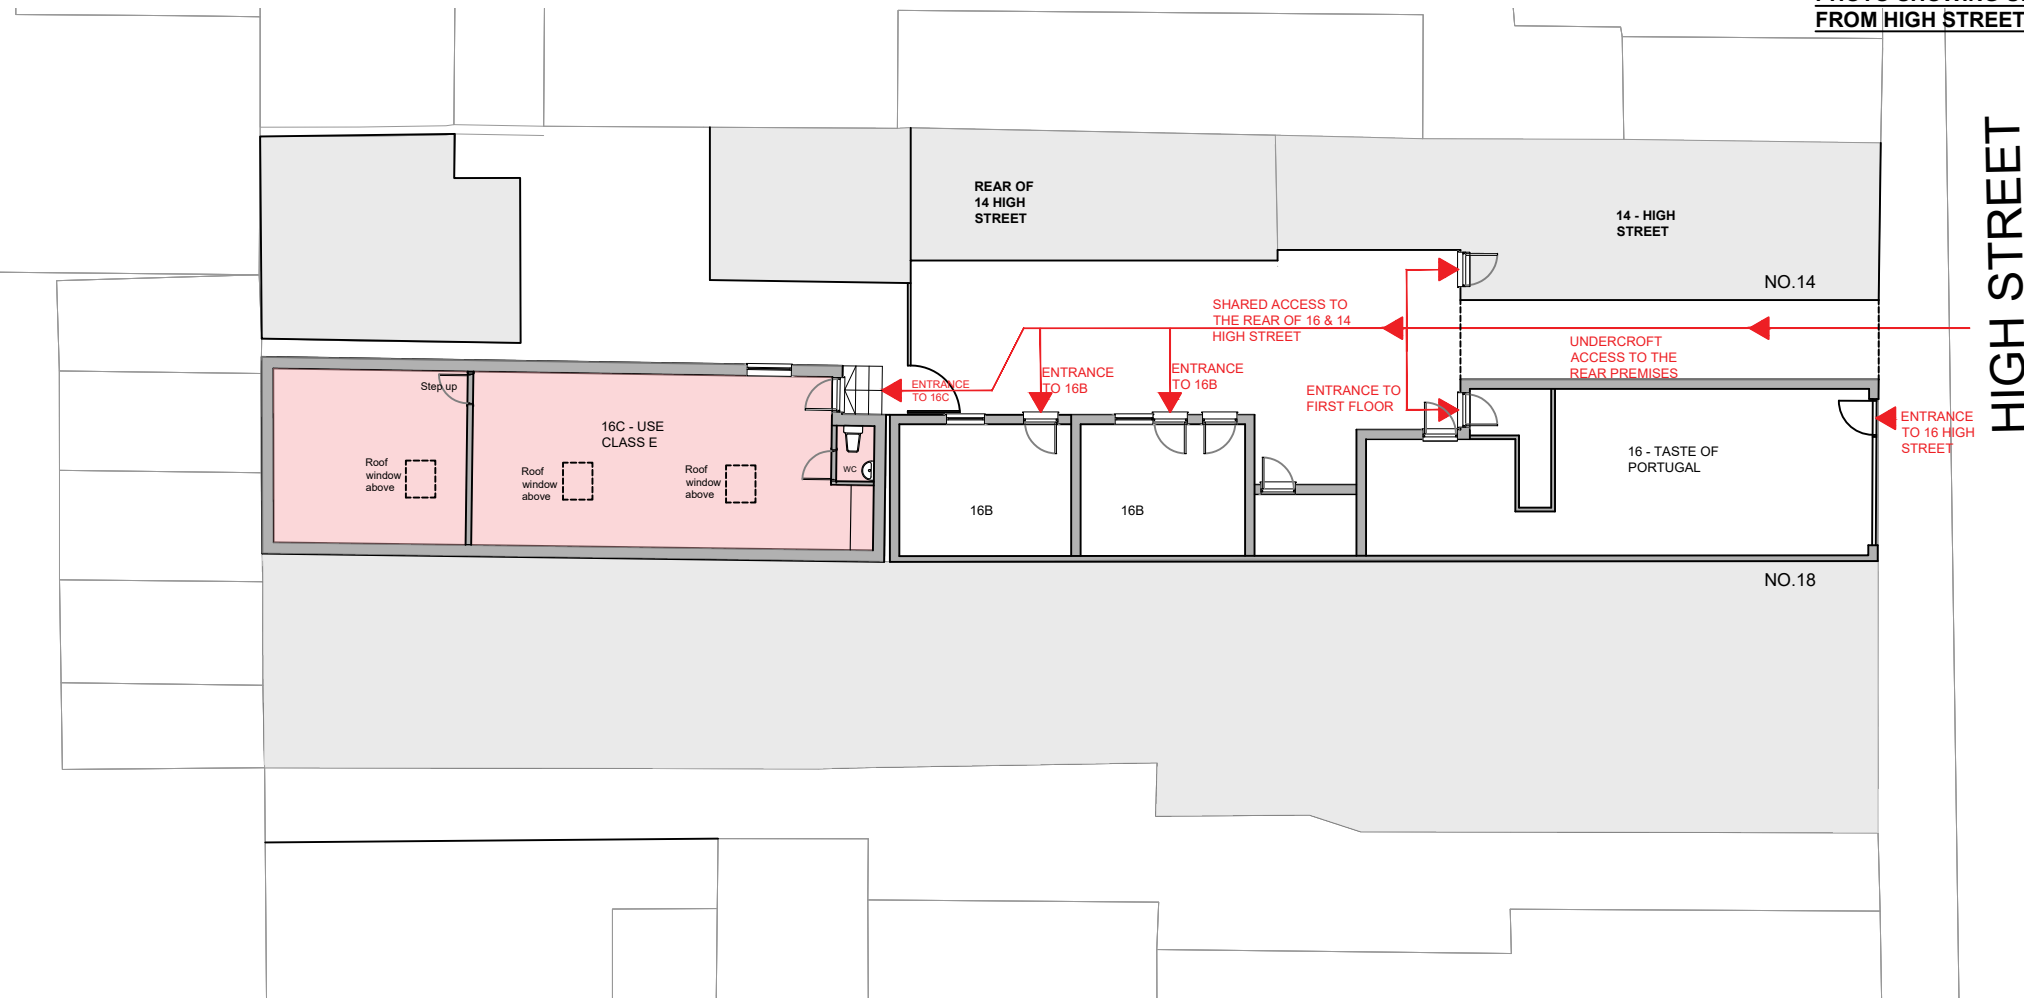

EXISTING SITE PLAN
SCALE 1:200



DO NOT SCALE OFF THIS DRAWING
ALL DIMENSIONS TO BE CHECKED ON SITE
ANY DISCREPANCIES TO BE REPORTED TO
THE MANU DESIGN LIMITED ASAP

ALL STRUCTURAL DETAILS TO ENGINEER'S
DETAILS

Rev.	Date	Comment

Site Address: 16C High Street
Northwood
HA6 1BN

Date: 12.12.2024
Scale: 1:200@A3

Project Title: LDC -Proposed use

Drawn: LB
Rev:
Drawing No: 16HS/101

Drawing Title: Existing site plan



manu design limited
24 chapman crescent
harrow, HA3 0TE
mobile :+44(0)7964350336
email:info@manudesign.co.uk