





EXISTING FRONT ELEVATION



EXISTING REAR ELEVATION

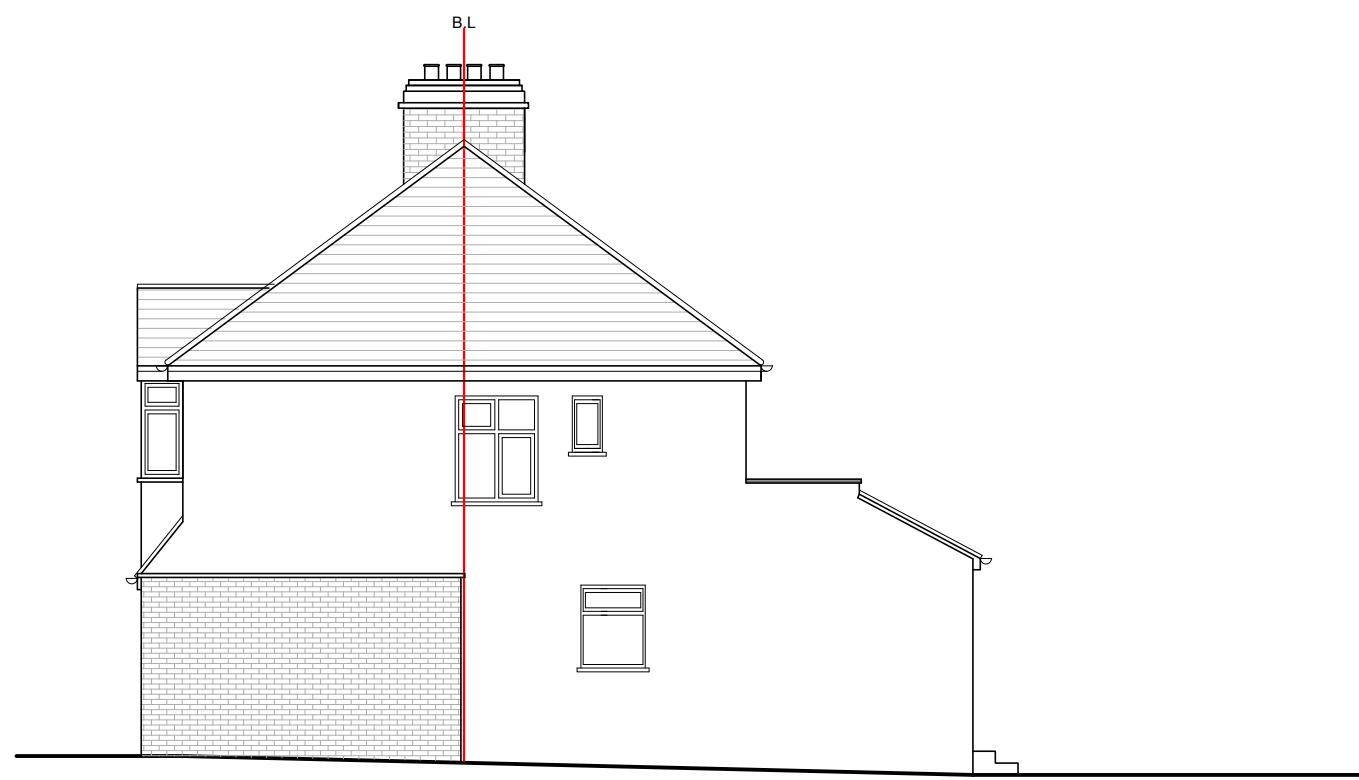

EXISTING SIDE (LHS) ELEVATION

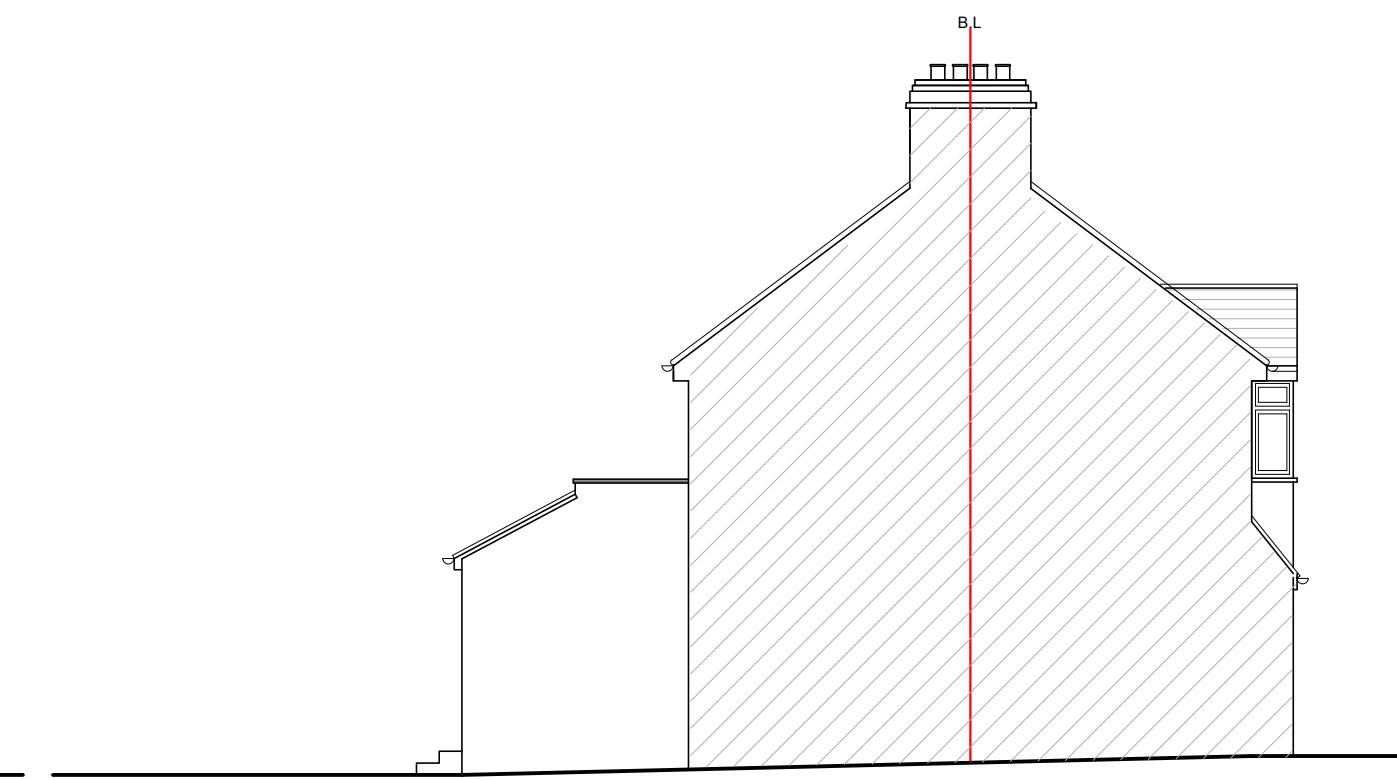

EXISTING SIDE (RHS) ELEVATION  
SCALE (m)



INFORMATION CONTAINED IN THIS DWG IS CONFIDENTIAL AND  
MAY NOT BE COPIED FOR OTHER PURPOSES THAN THAT FOR  
WHICH THE DWG WAS SUPPLIED. LA VAASTU MAINTAINS  
COPYRIGHT OF DWG. AND ACCEPTS NO LIABILITY TO ANY THIRD  
PARTY RELYING ON INFORMATION CONTAINED IN THE DWG.  
CONTRACTORS MUST VERIFY ALL DIMENSIONS ON SITE BEFORE  
COMMENCING ANY WORK OR SHOP DRAWINGS.  
FIGURED DIMENSIONS ARE TO BE USED IN PREFERENCE TO SCALED  
DIMENSIONS.  
IF THIS DRAWING EXCEEDS THE QUANTITIES TAKEN IN ANY WAY THE  
ARCHITECTURAL DESIGNER IS TO BE INFORMED BEFORE THE WORK IS  
INITIATED.

NOTES -

Job: 31 ROYAL CRESCENT  
RUISLIP HA4 0PJ

Dwg: EXISTING ELEVATIONS

Dwg No: LaVaastu/2023/357/04

Scale: 1:100 on A3

Date: 10/10/23

Drawn: S

**La Vaastu Ltd.**  
26 Otter Way  
West Drayton, UB7 8FA  
[www.lavaastu.co.uk](http://www.lavaastu.co.uk), 07574165277