



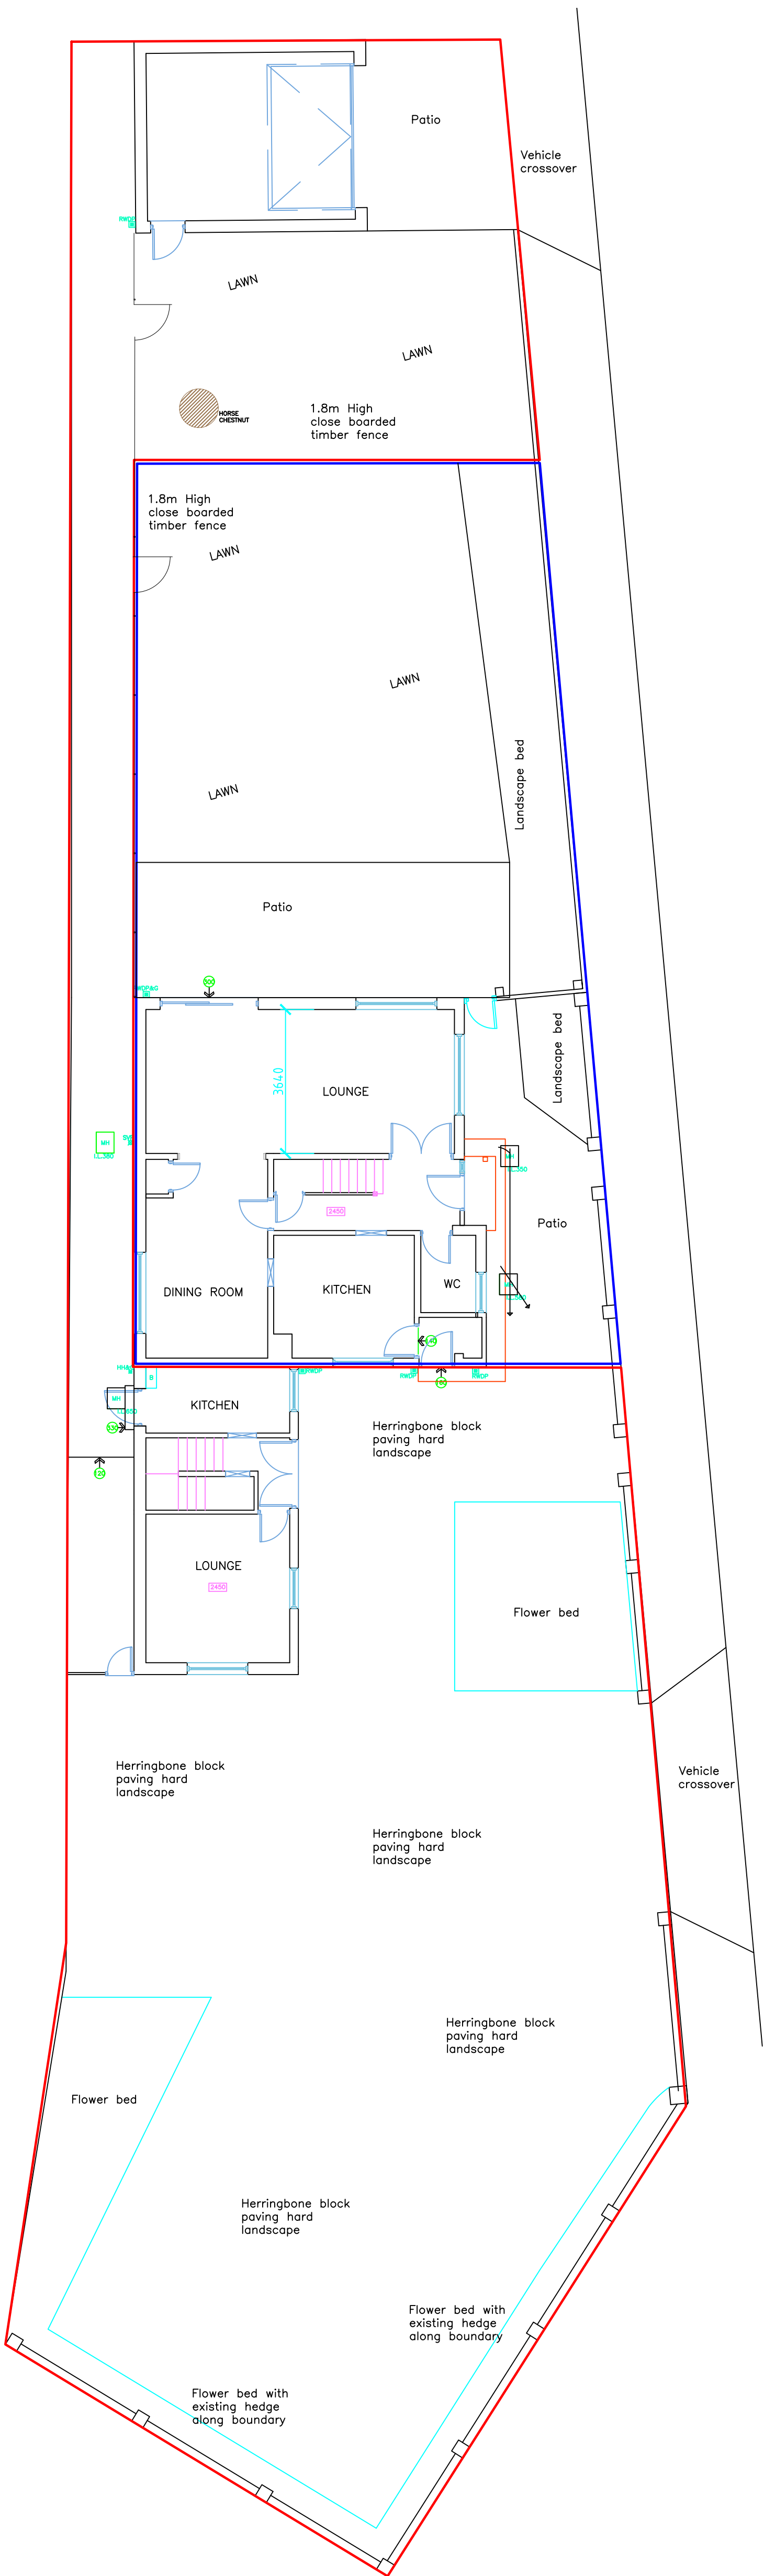

EXISTING SITE PLAN 1:200

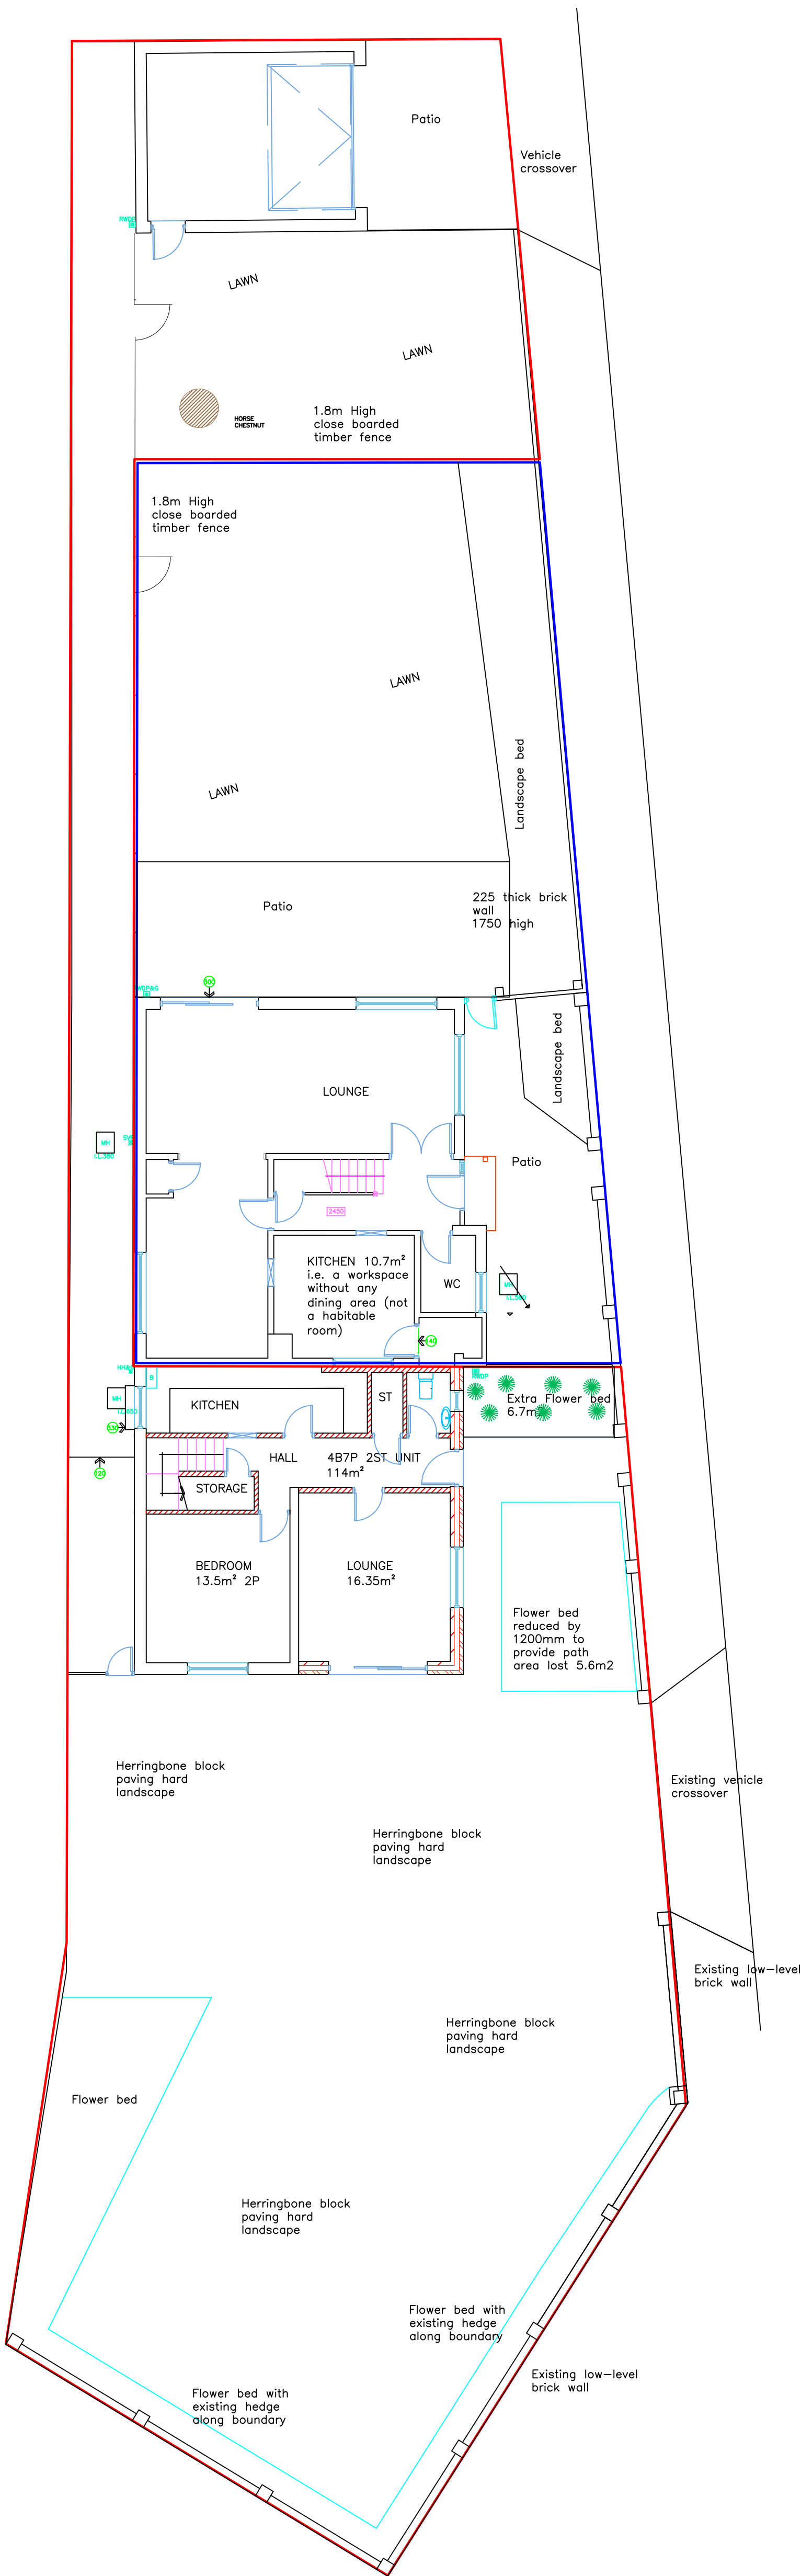

PROPOSED SITE PLAN 1:200

Notes:
All dimensions must be checked on site and not scaled from this drawing

© Copyright

D	7/9/2026	LANDSCAPE REVISED	CEC
C	27.8.26	LANDSCAPE INDICATED	CEC

Simon Hands and Associates
Chartered Surveyors & Architects
12 Ruislip Road
Greenford
Middlesex
UB6 9QN
Tel 020 8575 5959
Fax 020 8575 8866
email: info@shandsassociates.co.uk

Client
Mr and Mrs SHARMA

Job Title
Planning Regularisation
at
1 Rectory Way
Ickenham Middlesex
UB10 8BP

Drawing Title
Site Plan
Floor Plans

Scale	Paper Size
1.100 1.500	A1

Date	Drawn By
14.11.24	CEC

Job No	Drg No	Rev
2024118	1	D