



SITE PLAN 1:200

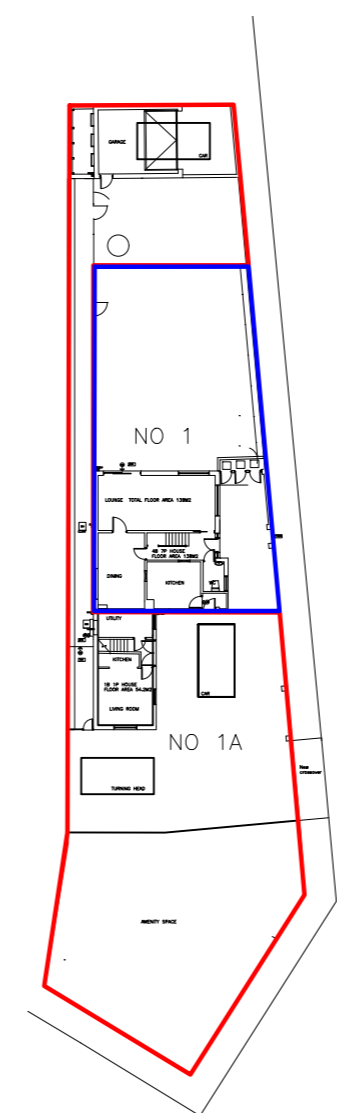

BLOCK PLAN 1.500

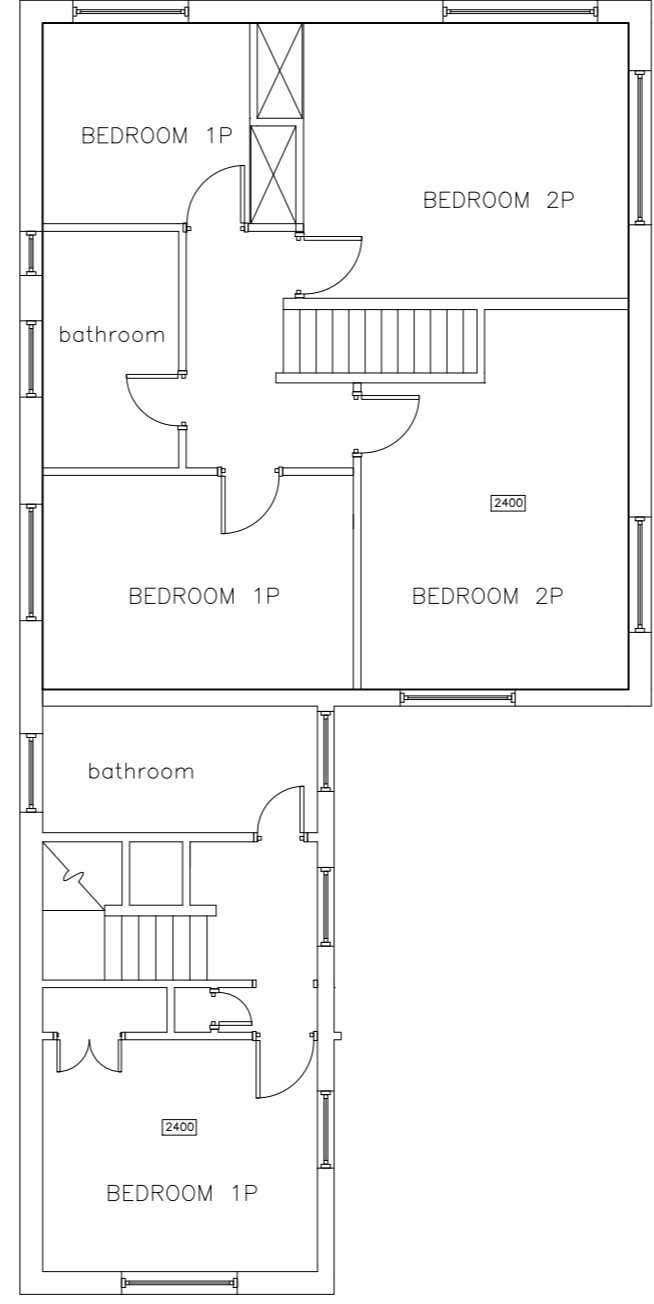

Notes:
All dimensions must be checked on site and not scaled from this drawing

© Copyright

--	--	--	--

Simon Hands and Associates
Chartered Surveyors & Architects

12 Ruislip Road
Greenford
Middlesex UB6 9QN
Tel 020 8575 5959
Fax 020 8575 8866
email: info@shandsassociates.co.uk

Client
Mr and Mrs SHARMA


Job Title
Planning Regularisation
at
1 Rectory Way
Ickenham Middlesex
UB10 8BP

Drawing Title
Site Plan
Floor Plans


Scale 1.100 1.500	Paper Size A1
-----------------------------	-------------------------

Date 14.11.24	Drawn By CEC
-------------------------	------------------------

Job No 2024118	Drg No 1	Rev
--------------------------	--------------------	-----

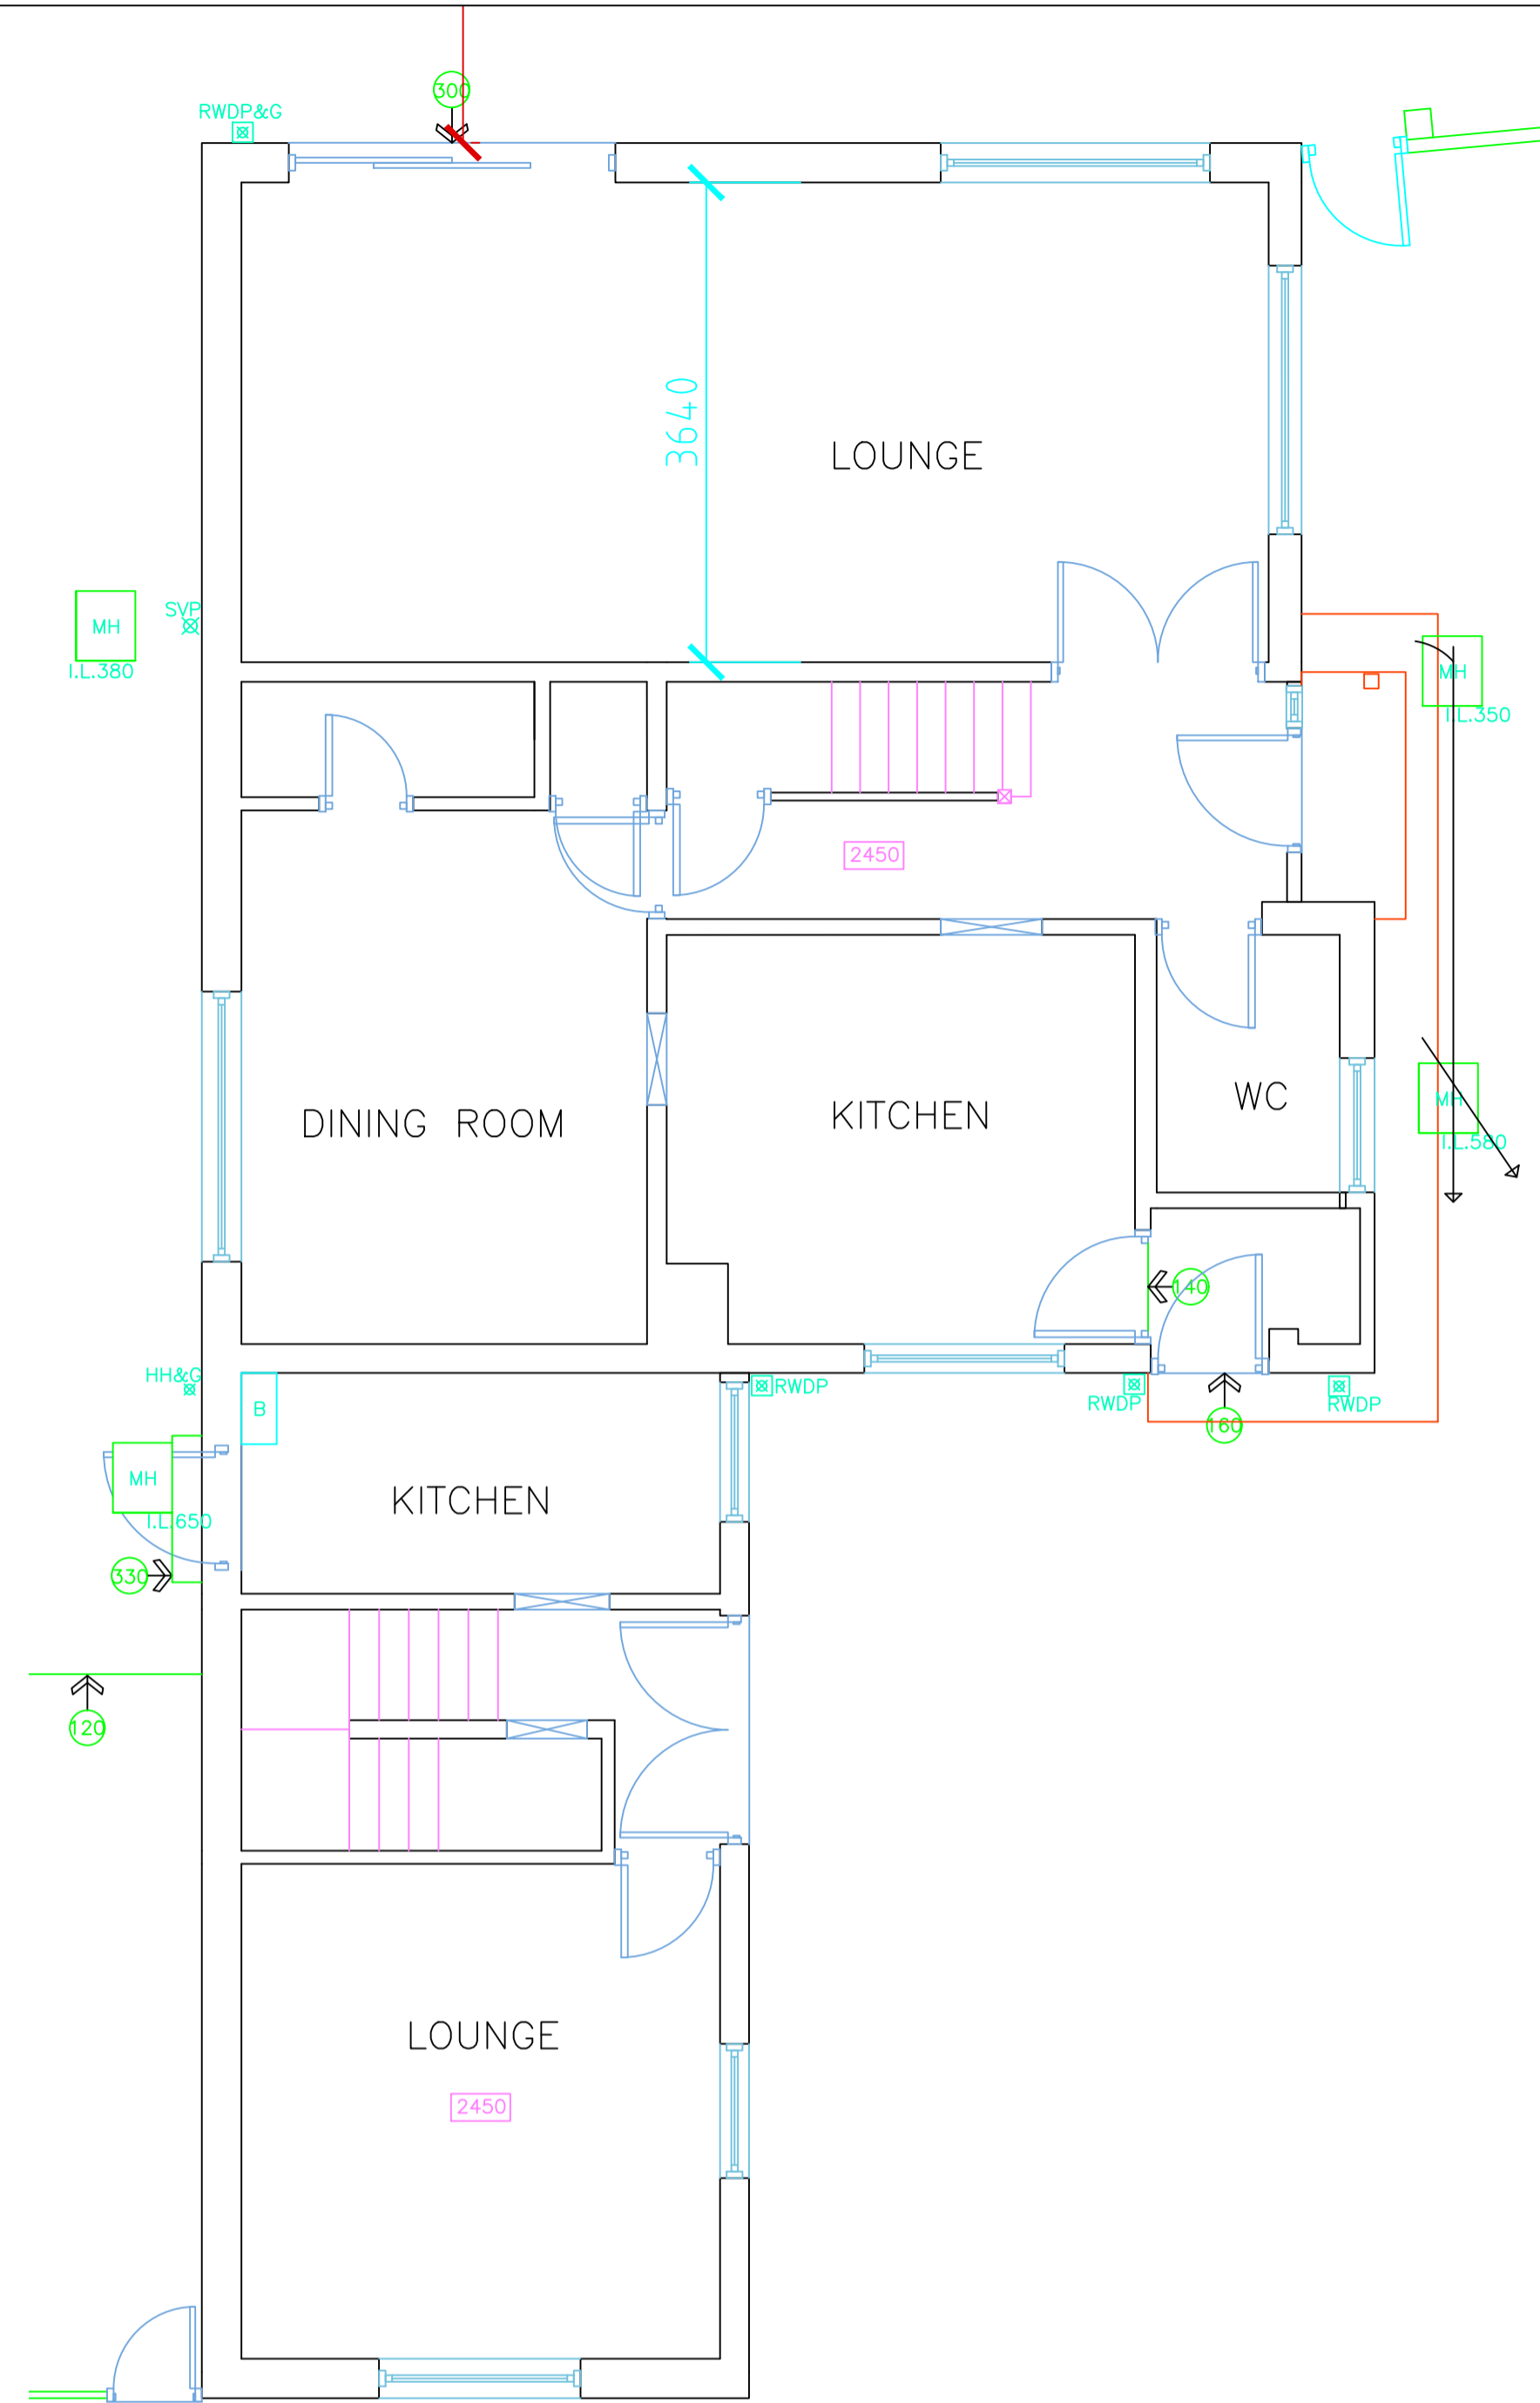

GROUND FLOOR 1:50

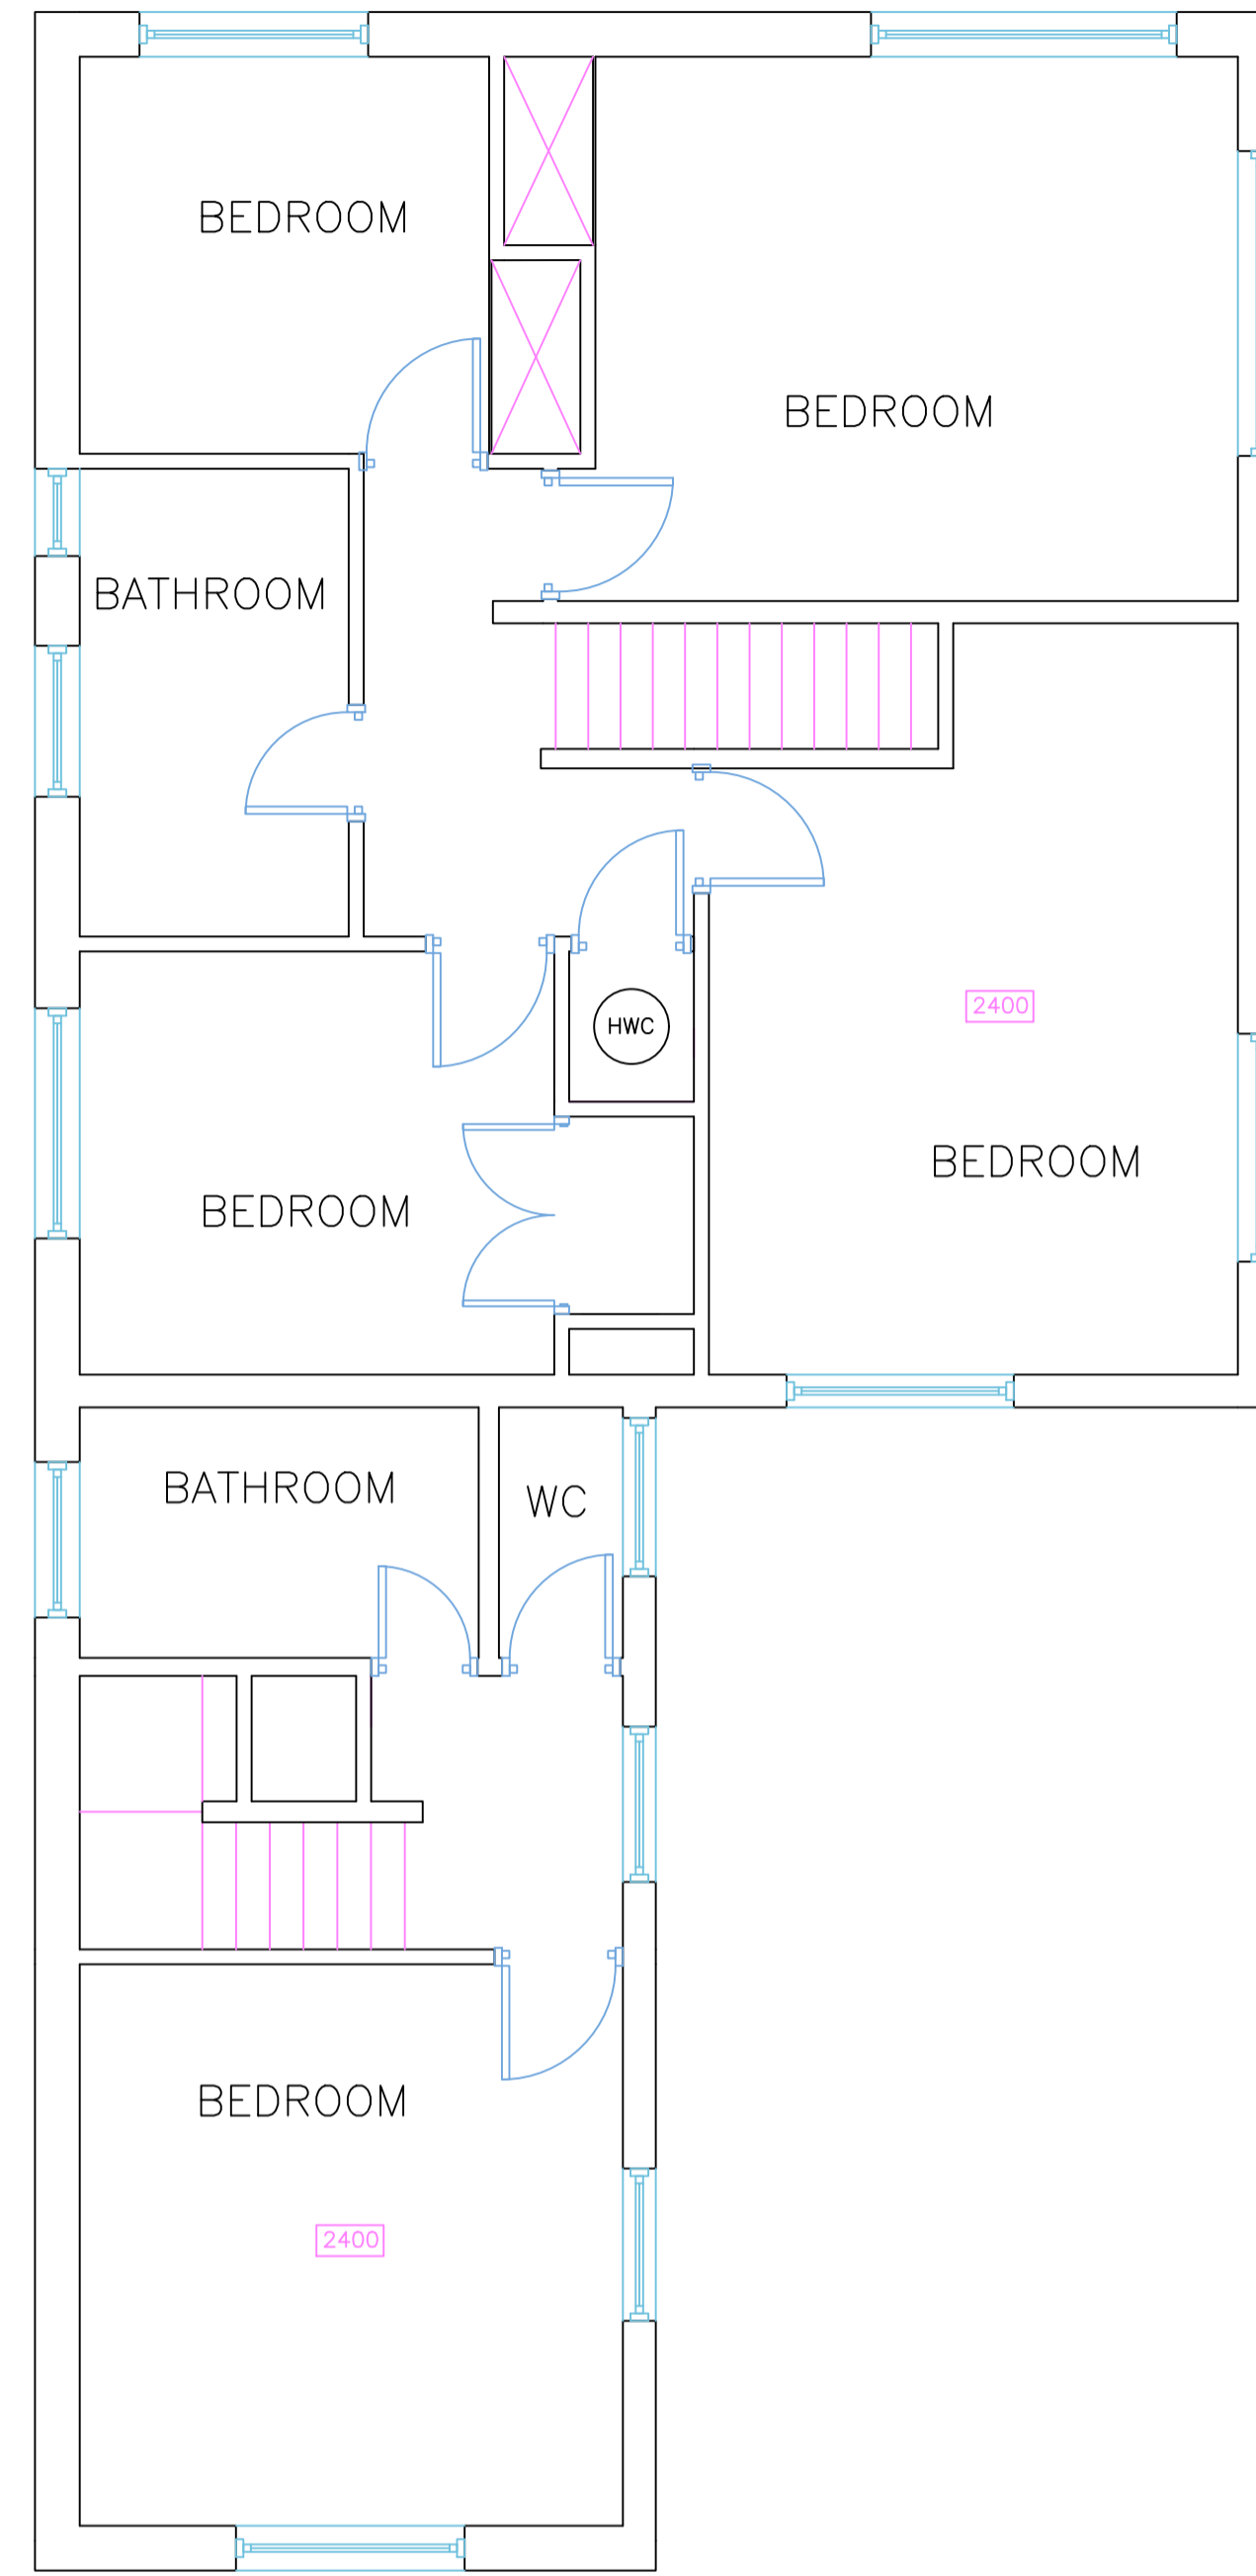

FIRST FLOOR 1:50



FRONT ELEVATION 1:100



SIDE ELEVATION 1:100



SIDE ELEVATION 1:100



REAR ELEVATION 1:100

Notes:
All dimensions must be checked on site and not scaled from this drawing

© Copyright

Simon Hands and Associates
Chartered Surveyors & Architects

12 Ruislip Road
Greenford
Middlesex UB6 9QN Tel 020 8575 5959
Fax 020 8575 8866
email: info@shandsassociates.co.uk

Client

Mr and Mrs SHARMA

Job Title

EXTENSION OF UNIT

**at 1A Rectory Way
Ickenham
Middlesex UB10 8BP**

Drawing Title
**Existing Plans
and Elevations**

Scale
1:50 1:100

Paper Size
A1




Date
3/3/2026

Drawn By
CEC

Job No
2024118

Org No
02

Rev
A

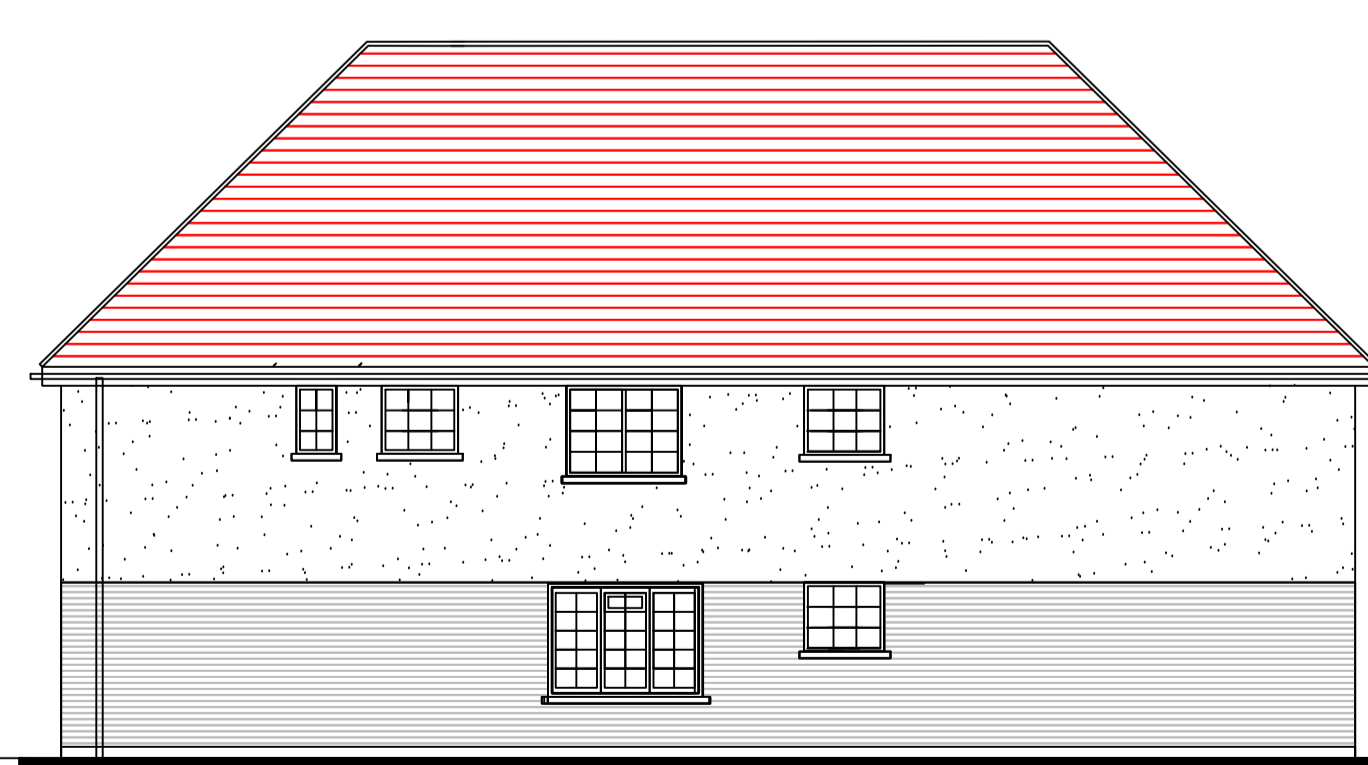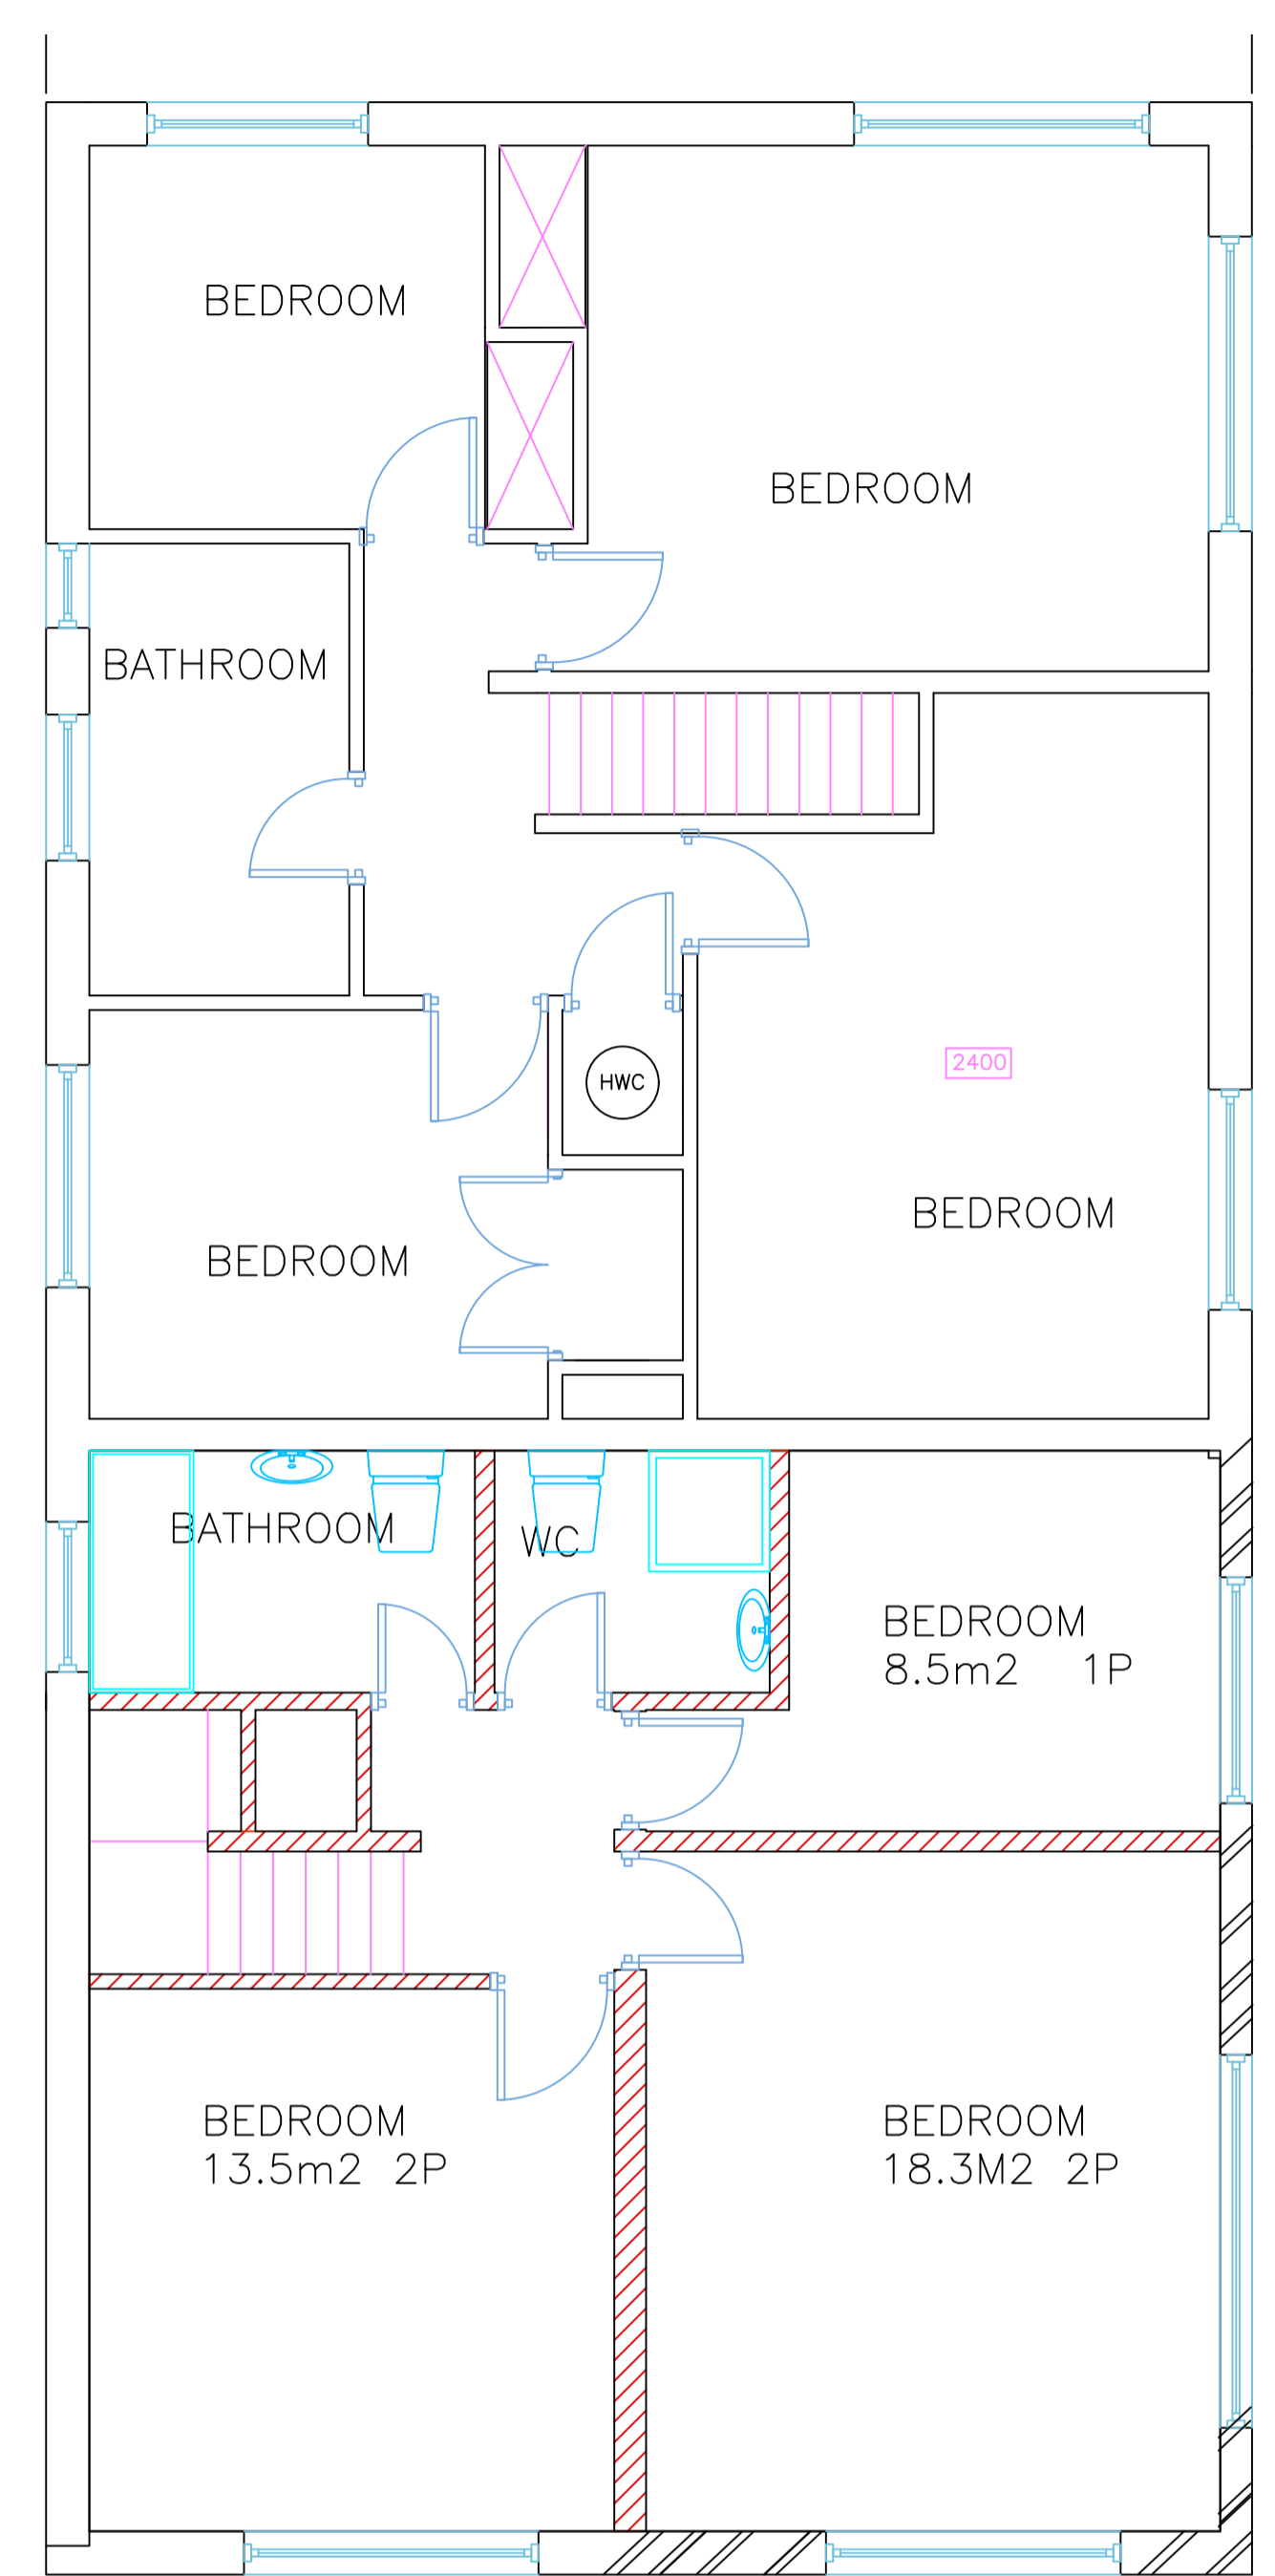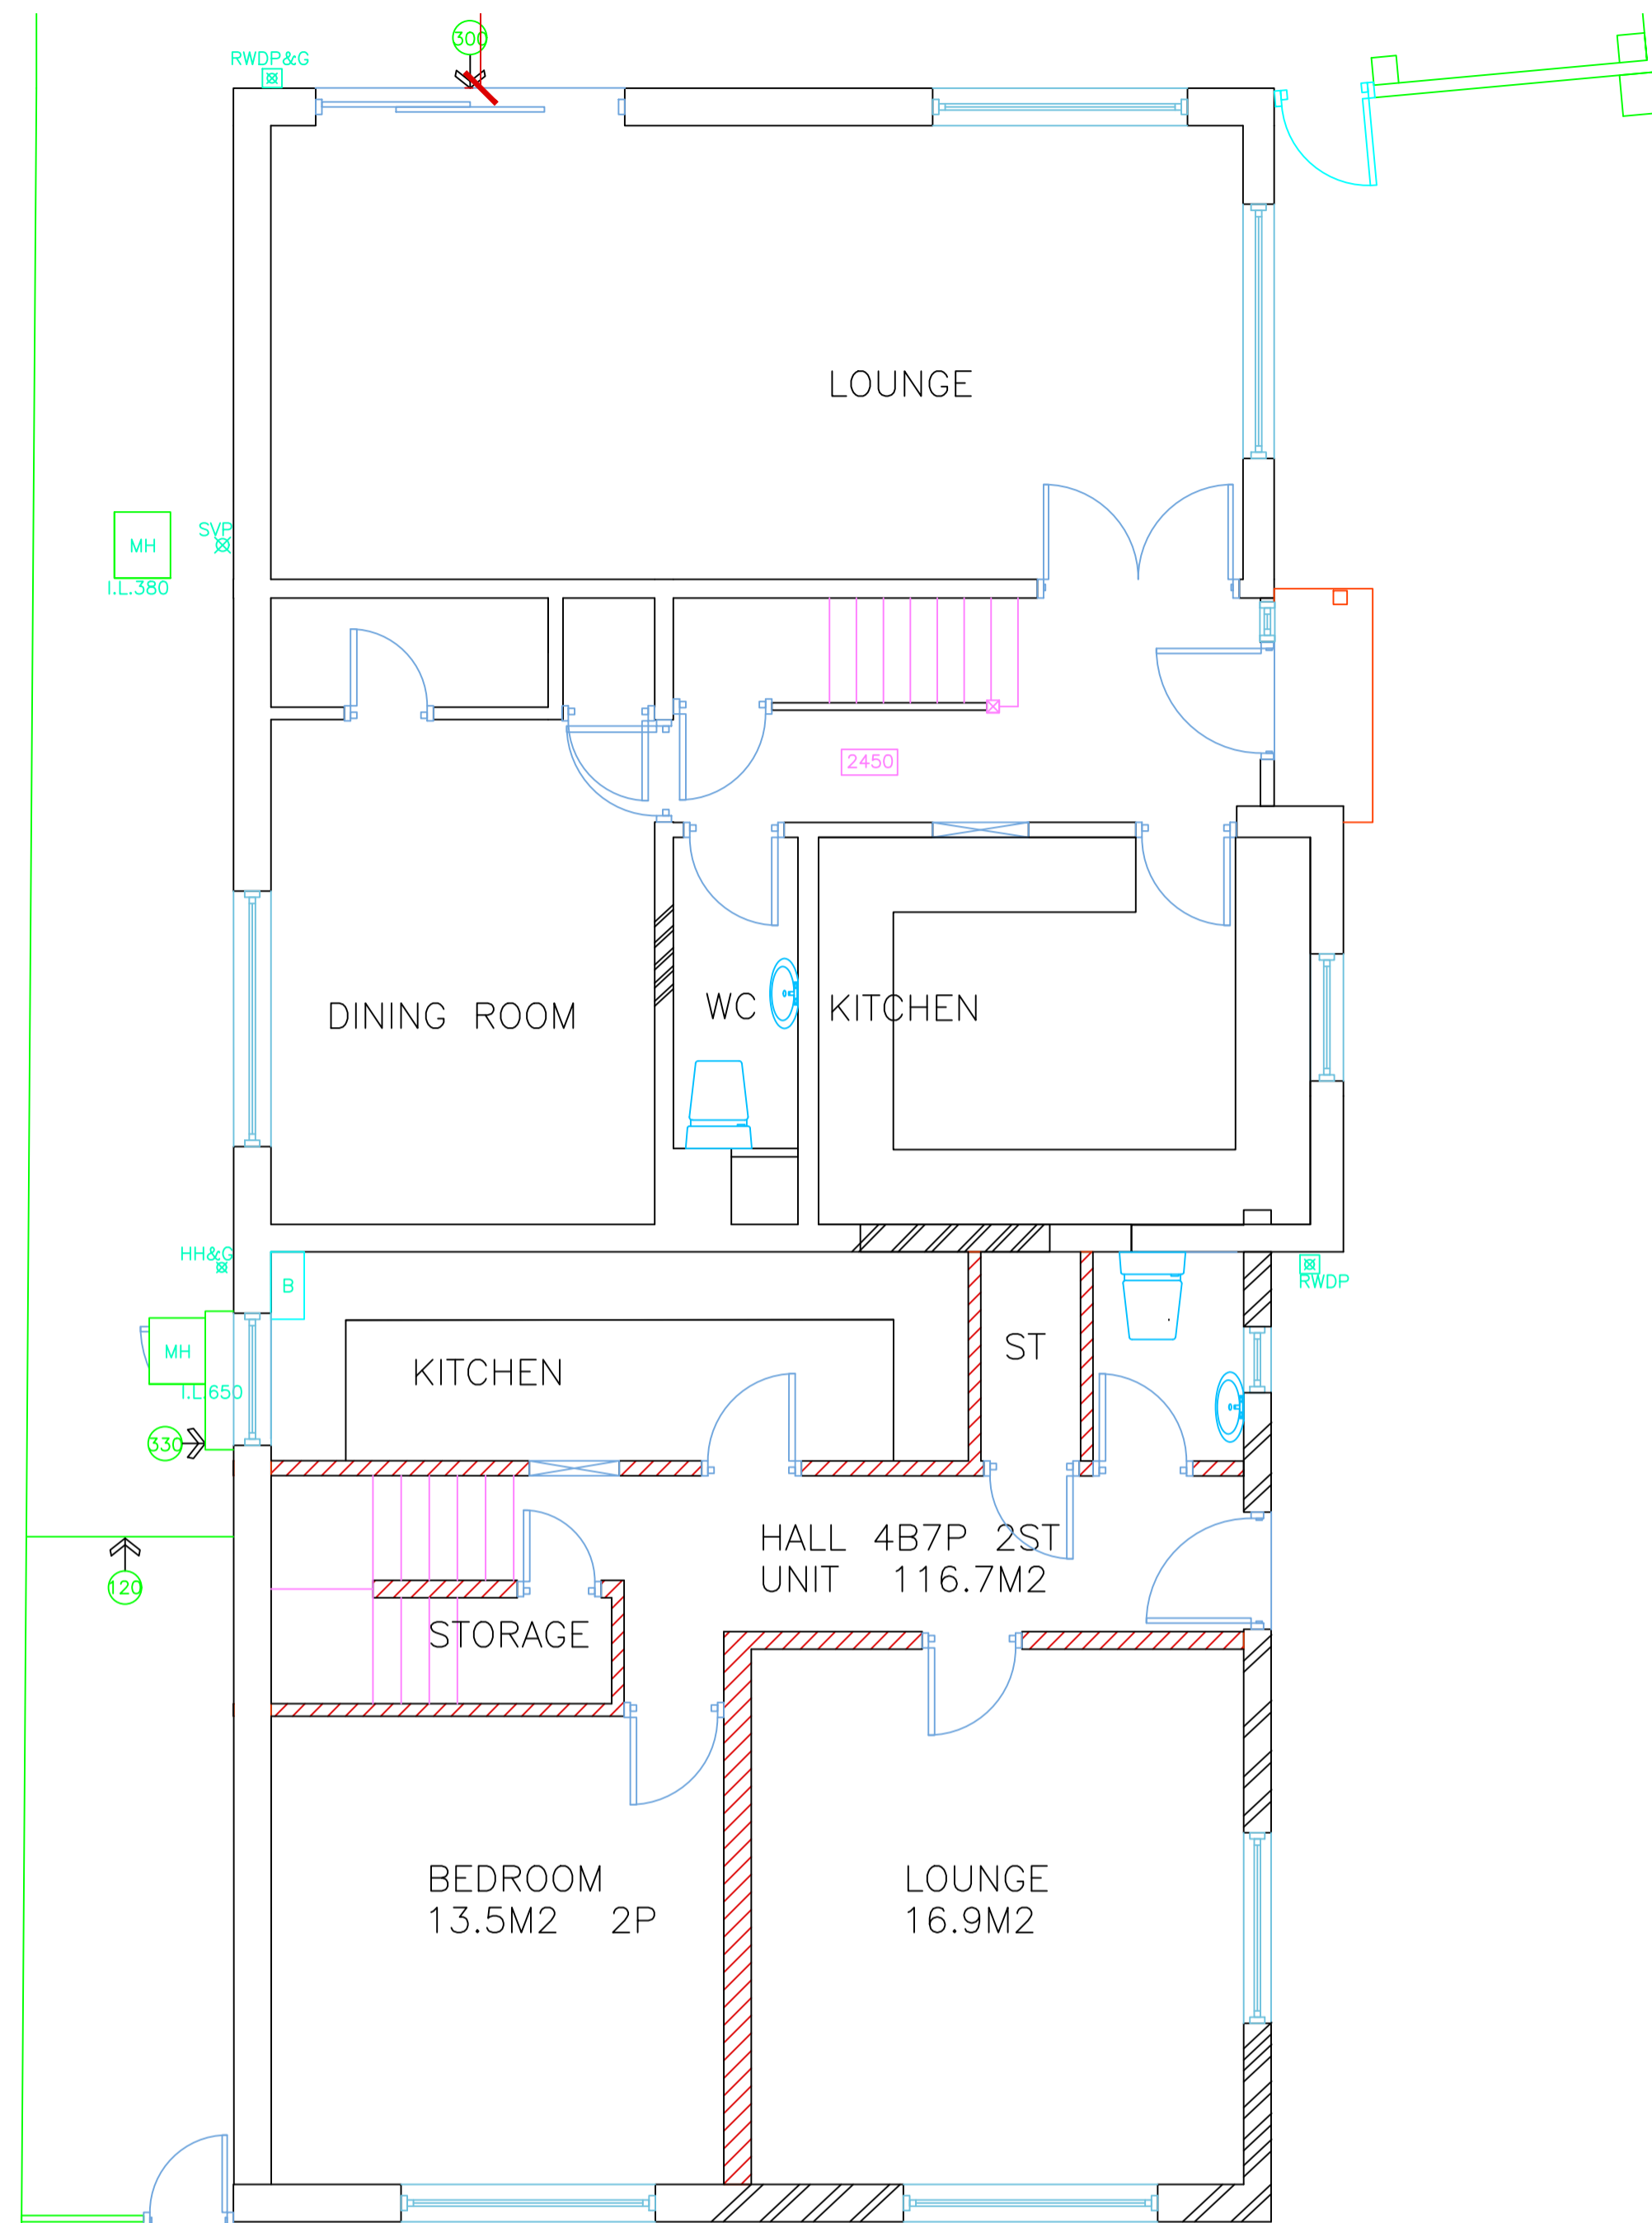


REAR ELEVATION 1:100



SIDE ELEVATION 1:100



SIDE ELEVATION 1:100

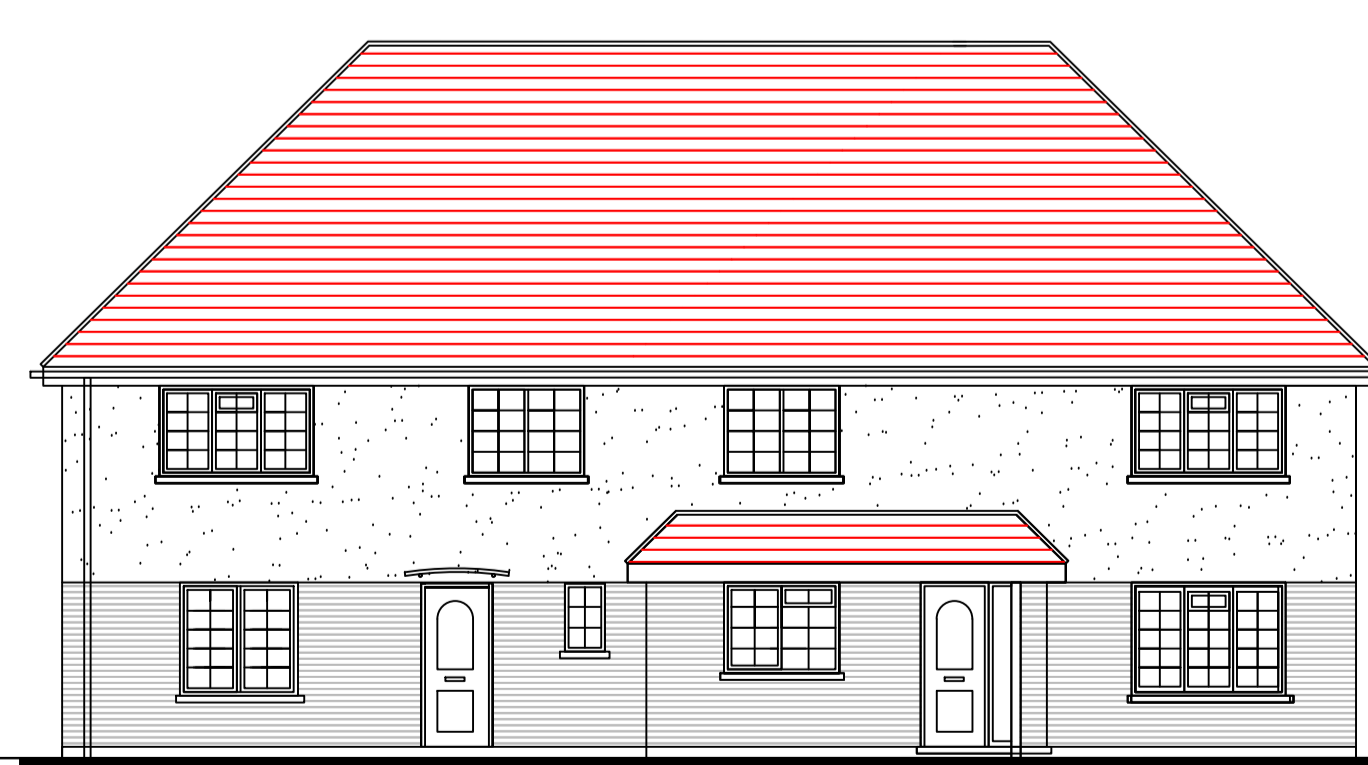

FRONT ELEVATION 1:100

Notes:
All dimensions must be checked on site and not scaled from this drawing

© Copyright

Simon Hands and Associates
Chartered Surveyors & Architects

12 Ruislip Road
Greenford
Middlesex
UB6 9QN

Tel 020 8575 5959
Fax 020 8575 8866
email: info@shandsassociates.co.uk

Client
Mr and Mrs SHARMA

Job Title
EXTENSION OF UNIT

at 1A Rectory Way
Ickenham
Middlesex UB10 8BP

Drawing Title
Proposed Plans and Elevations

Scale 1:50 1:100	Paper Size A3
Date 3/3/2026	Drawn By CEC

Job No 2024118	Org No 12	Rev A
--------------------------	---------------------	-----------------