

Note:  
All dimensions must be checked on site and not scaled from this drawing

© Copyright

D 11.5.2026 WORKS OMITTED TO NO. 1  
C 11.5.2026 WORKS OMITTED TO NO. 1  
CEC

**Simon Hands and Associates**  
Chartered Surveyors & Architects  
12 Rutlip Road  
Greenford  
Middlesex  
UB6 9CN  
email: info@shandsassociates.co.uk  
Tel 020 8575 5959  
Fax 020 8575 8866

Client  
**Mr and Mrs SHARMA**

Job Title  
**EXTENSION OF UNIT**  
at 1A Rectory Way  
Ickenham  
Middlesex UB10 8BP

Drawing Title  
**Proposed Plans  
and Elevations**

Scale  
**1:50 1:100**

Paper Size  
**A3**


Date  
**3/3/2026**

Drawn By  
**CEC**

Job No  
**2024118**


Dwg No  
**12**

Rev  
**D**

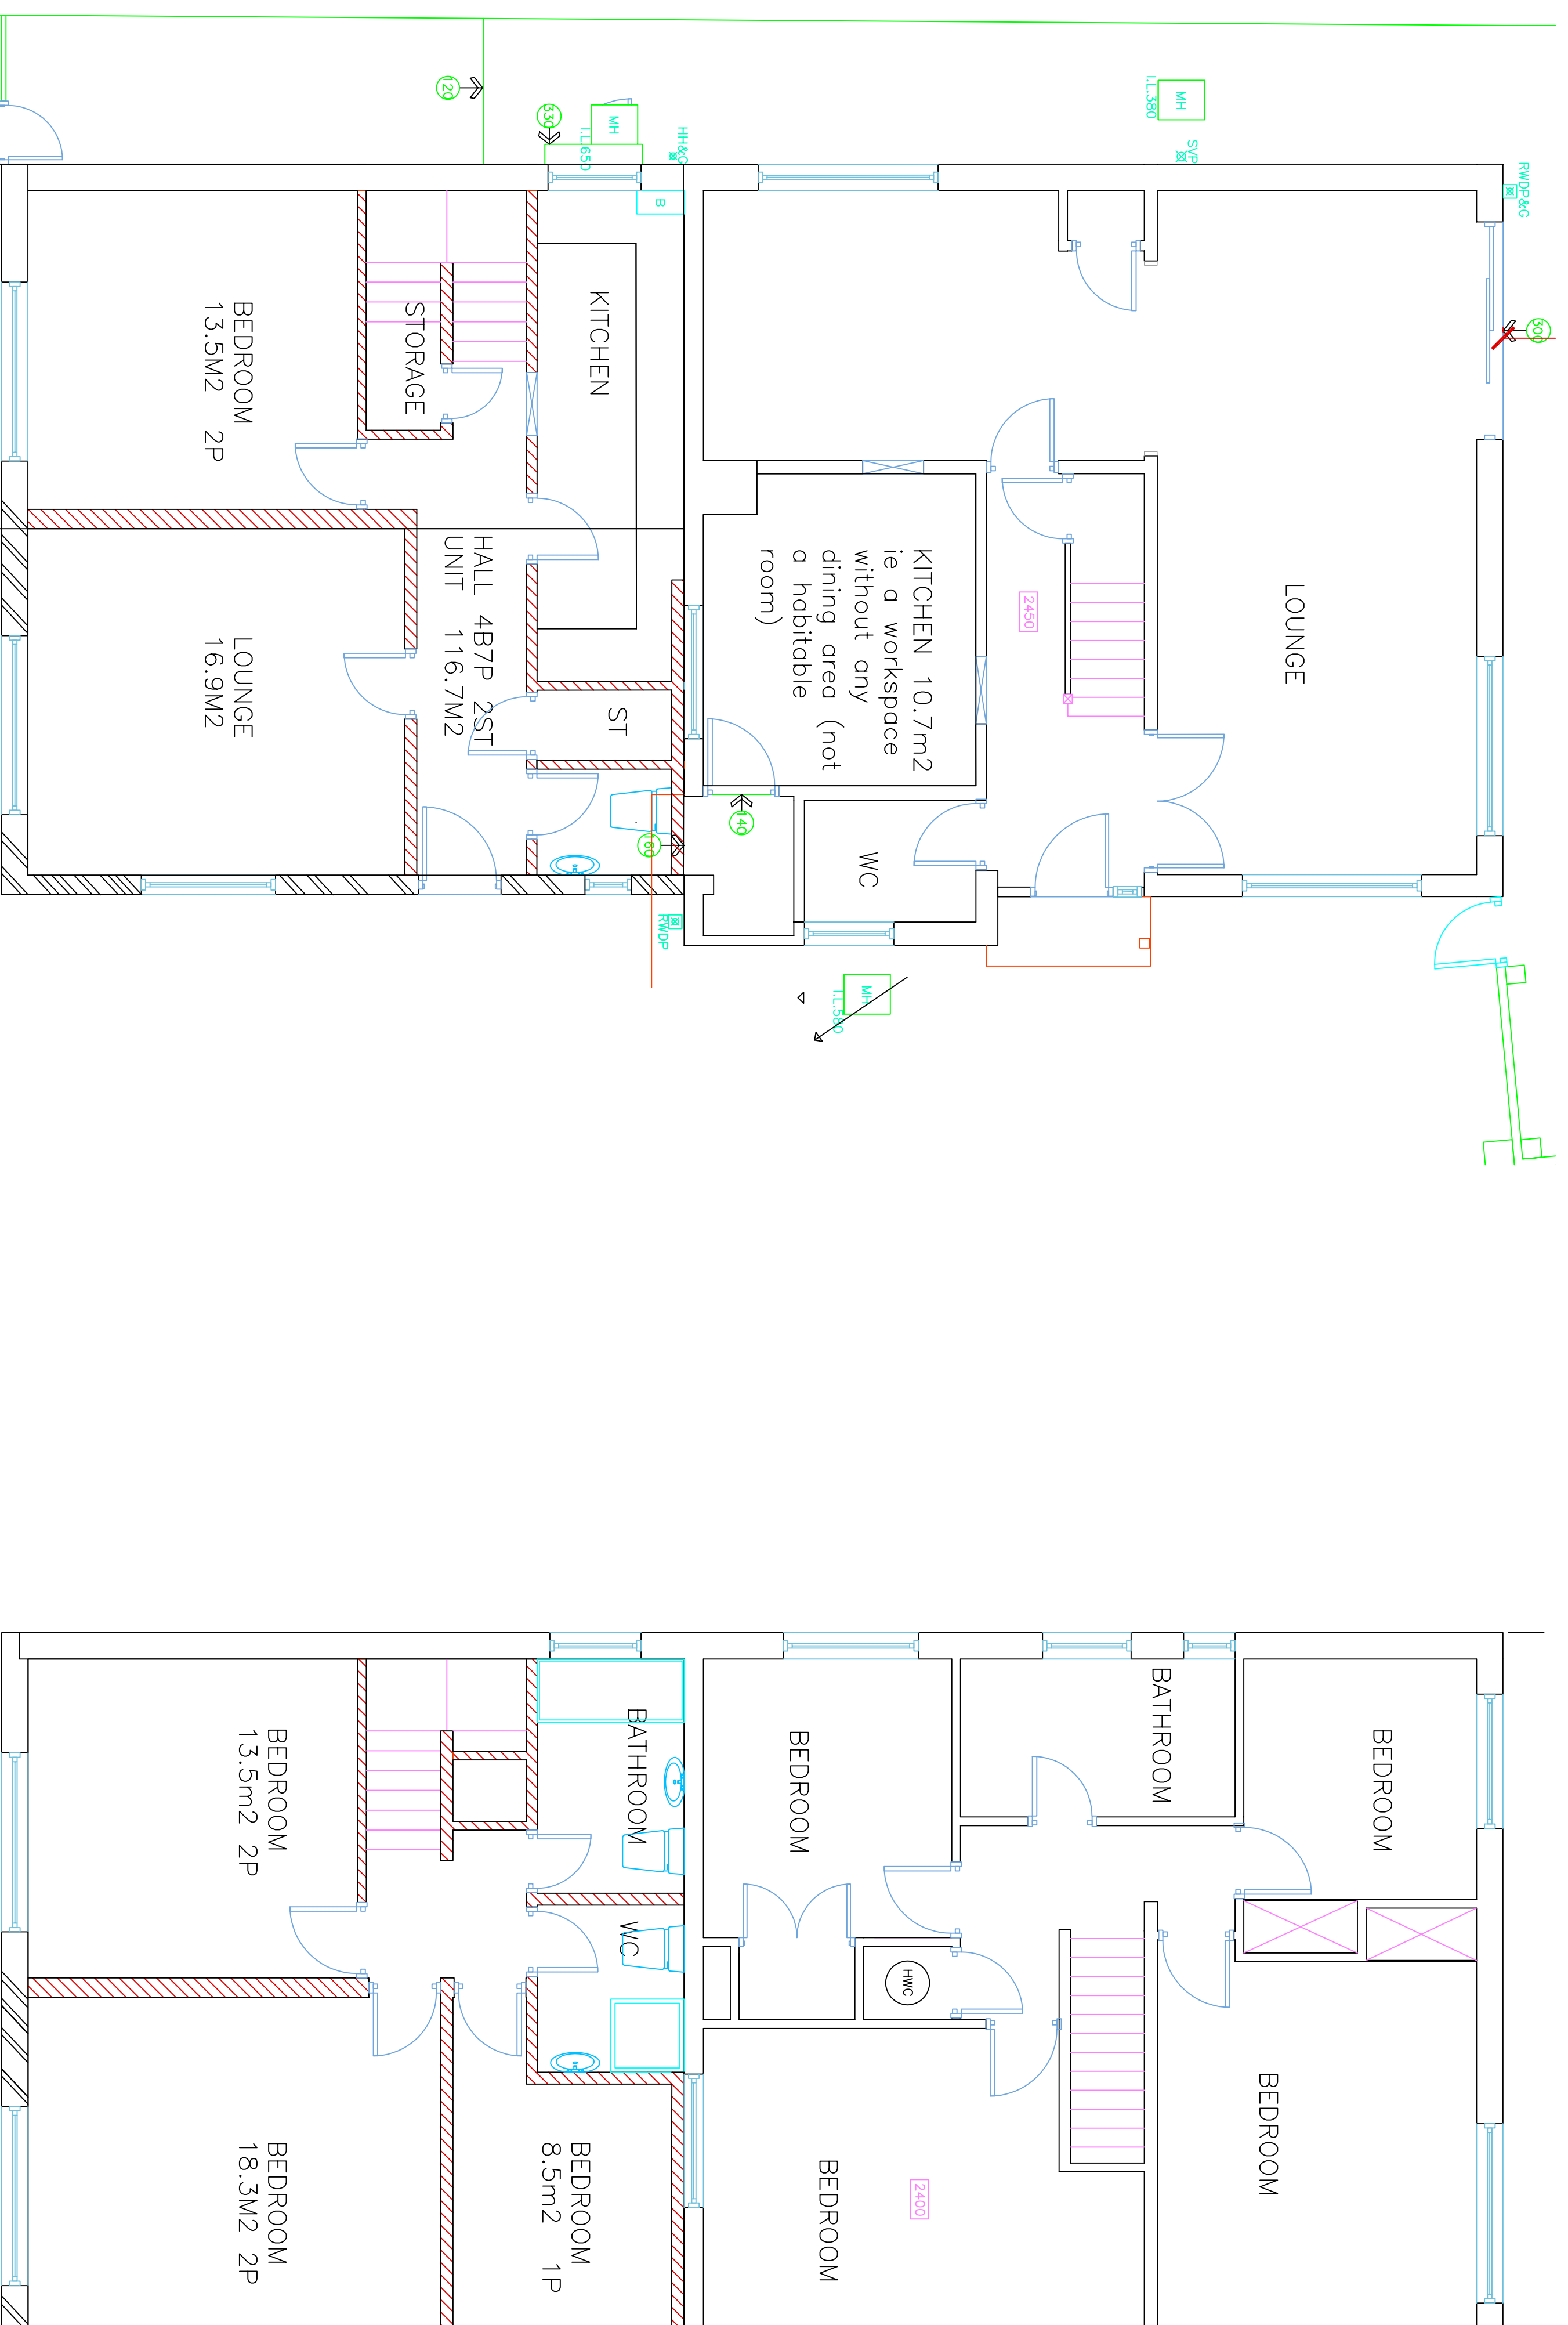


GROUND FLOOR 1:50


FIRST FLOOR 1:50

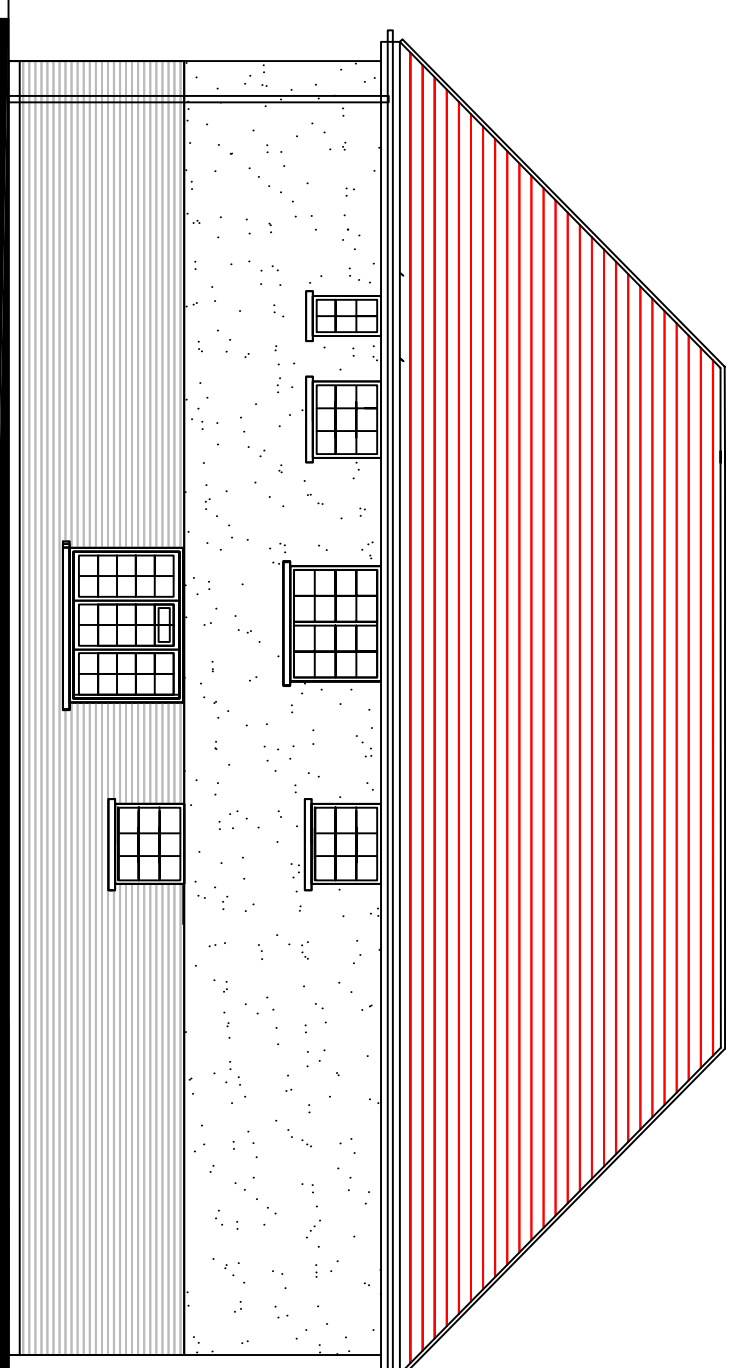


REAR ELEVATION 1:100

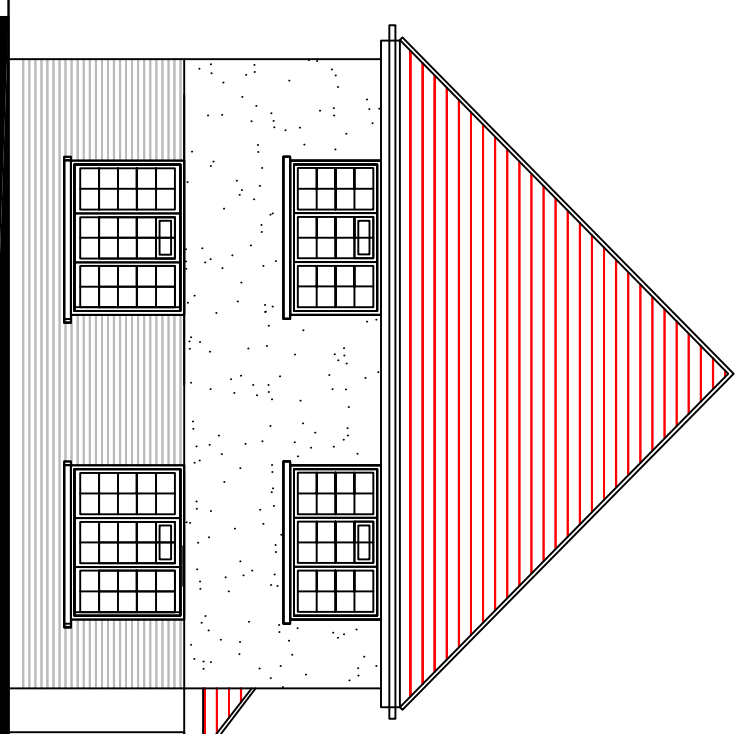

SIDE ELEVATION 1:100

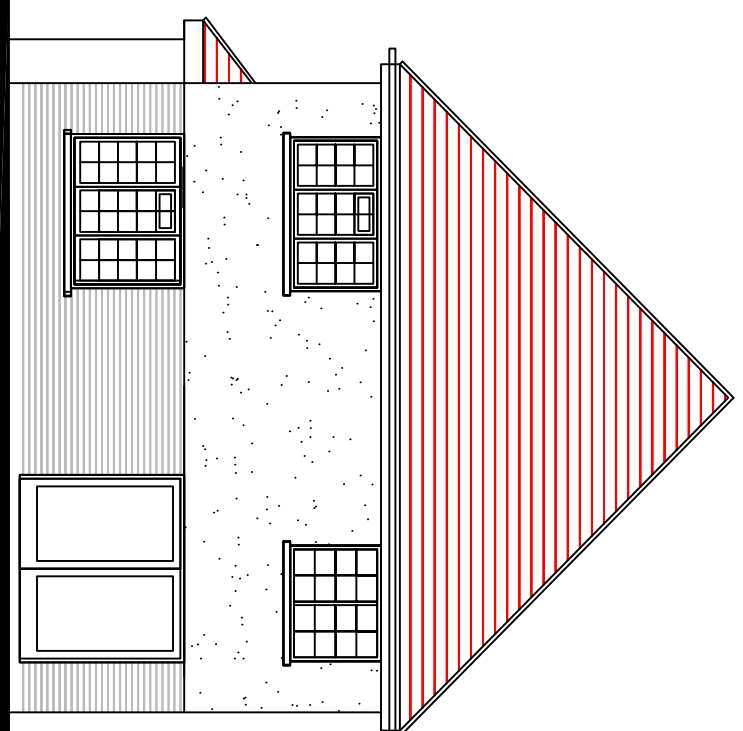

SIDE ELEVATION 1:100

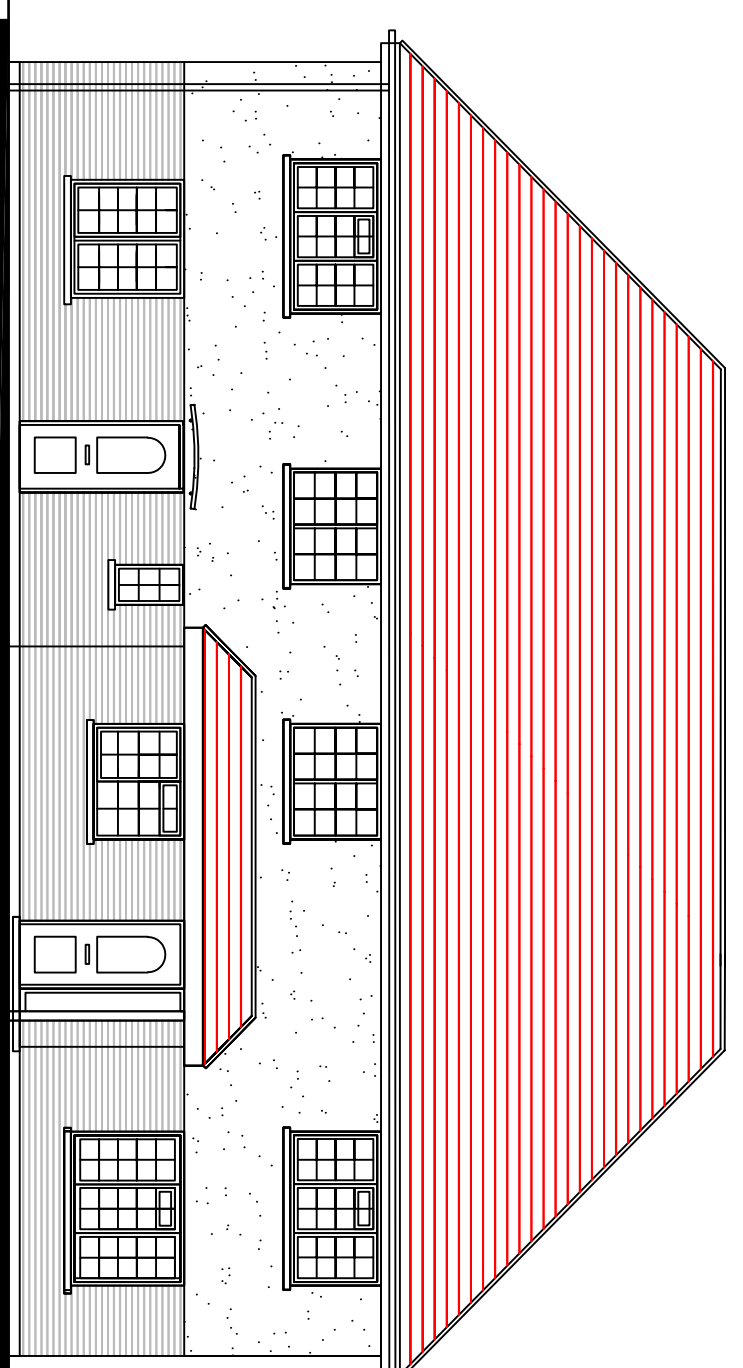

FRONT ELEVATION 1:100