



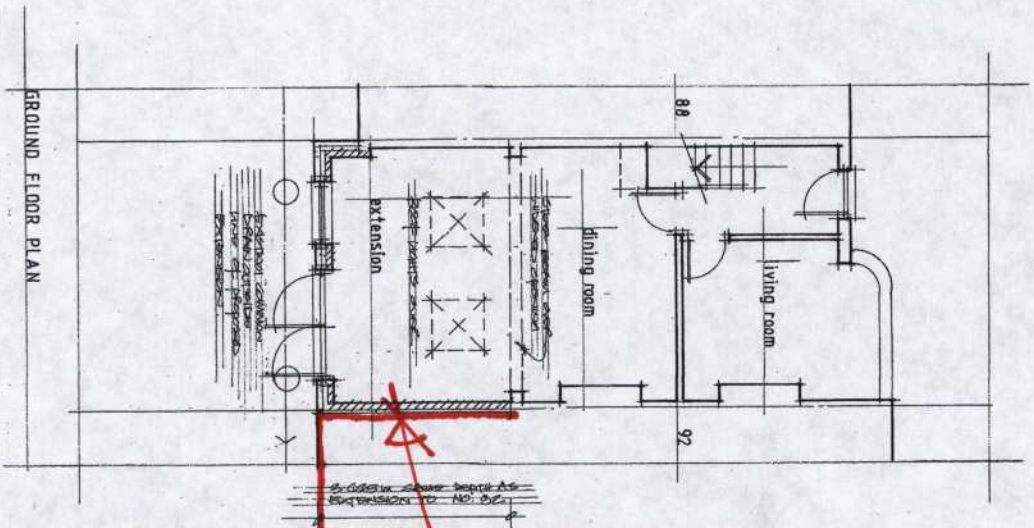


GROUND FLOOR PLAN

Extension of
Terrace
Obscured
by No. 92.

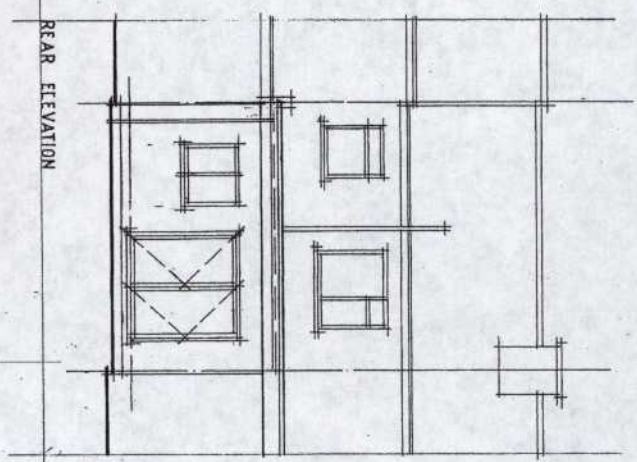


REAR ELEVATION

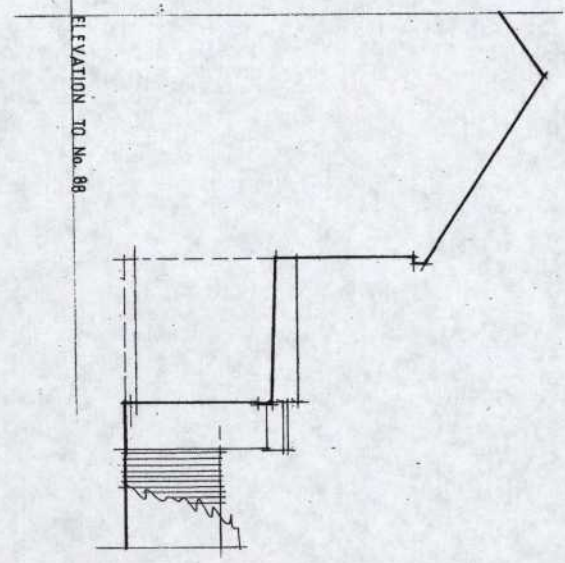

ELEVATION TO NO. 88



MATERIALS	
BRICKS	1. Standard red bricks
CEMENT	1. Portland cement
ROOFING	1. Slate or tiles
GLASS	1. Clear glass
PAINT	1. White paint
IRONWORK	1. Black ironwork
WOODWORK	1. Hardwood
PLASTER	1. White plaster
ROOFING	1. Slate or tiles
GLASS	1. Clear glass
PAINT	1. White paint
IRONWORK	1. Black ironwork
WOODWORK	1. Hardwood
PLASTER	1. White plaster

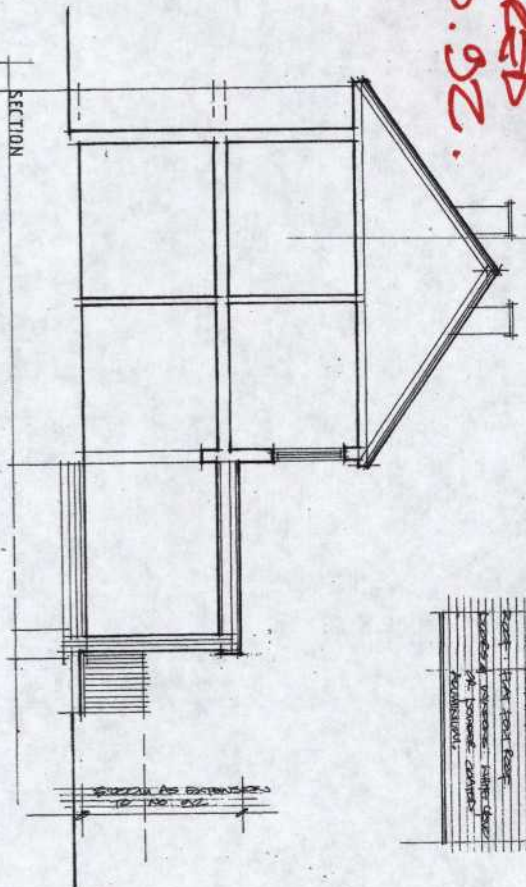

SECTION



DAVID F. EWINS
ARCHT. & CIVIL ENGRS.
100 HATHERLEIGH ROAD
RUISLIP
MIDDLESEX

CLIENT

100 HATHERLEIGH ROAD
RUISLIP

PROPOSED EXTENSION

DATE 1/10/50
SCALE 1/2" = 1'-0"

JOB NO. 1650
DRAWING NO. 04
REVISION